

SUSSEX

Church
(Cath)

POLISHED CONCRETE SURFACE TO COMPLIMENT GRANITE SURFACE PROPOSED


LARGE PUBLIC SPACE TO CREATE THRESHOLD TO GEORGE'S STREET LOWER

THRESHOLD TO TIE IN WITH PROPOSED LIVING STREETS SCHEME

MARINE ROAD

GEORGE'S STREET LOWER

PATRICK STR

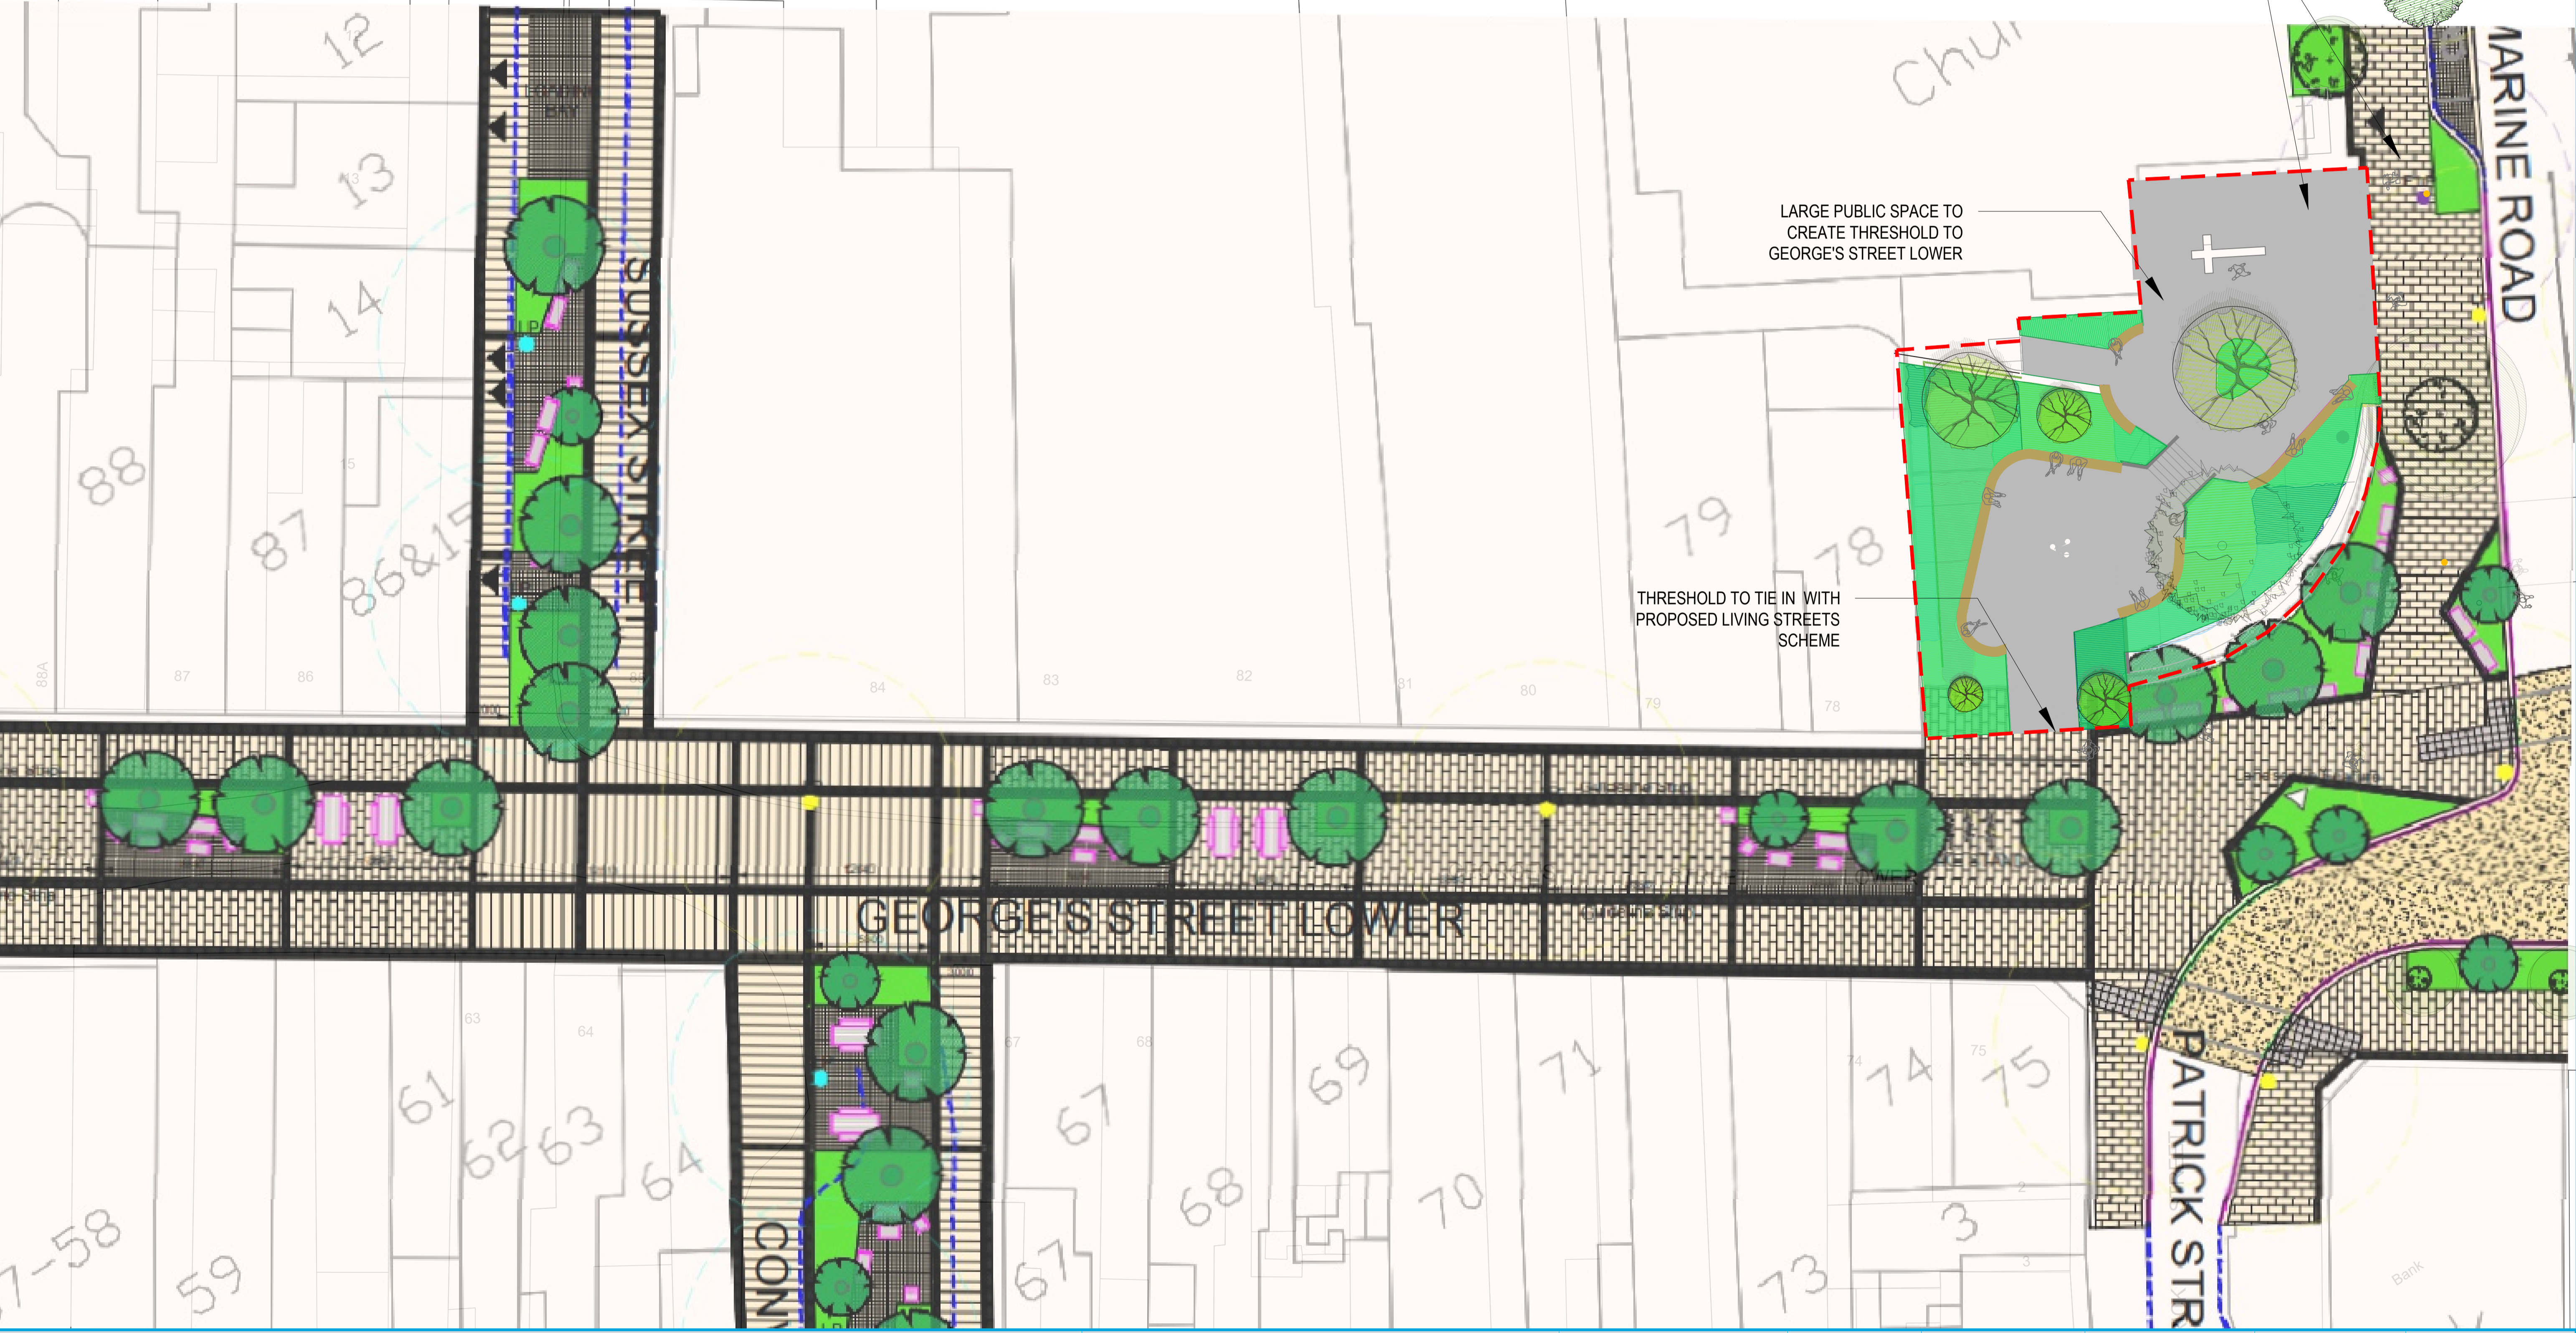

Parks & Landscape Services

Do not scale from this drawing. Use figured dimensions only. Check all dimensions on site before commencing works. Report any discrepancies to the ER before proceeding. All levels to be clarified on site by the ER. These drawings and designs thereon are copyright of Dun Laoghaire Rathdown County Council.

© Dun Laoghaire Rathdown County Council

Drawing Title:
ST MICHAEL'S SQUARE & ENVIRONS
Layout Plan in Context with Living Street Proposal

Senior Parks Superintendent : Ruairí O'Dulaing
County Hall, Dun Laoghaire, Co. Dublin.

Drawing Number:	Revision:	Scale:	Date:	Drawn:	Checked:
DRP 2478 - 04	A	1:50 @A1	Jan 2025	PC	DOD