


Kiltiernan Rectory

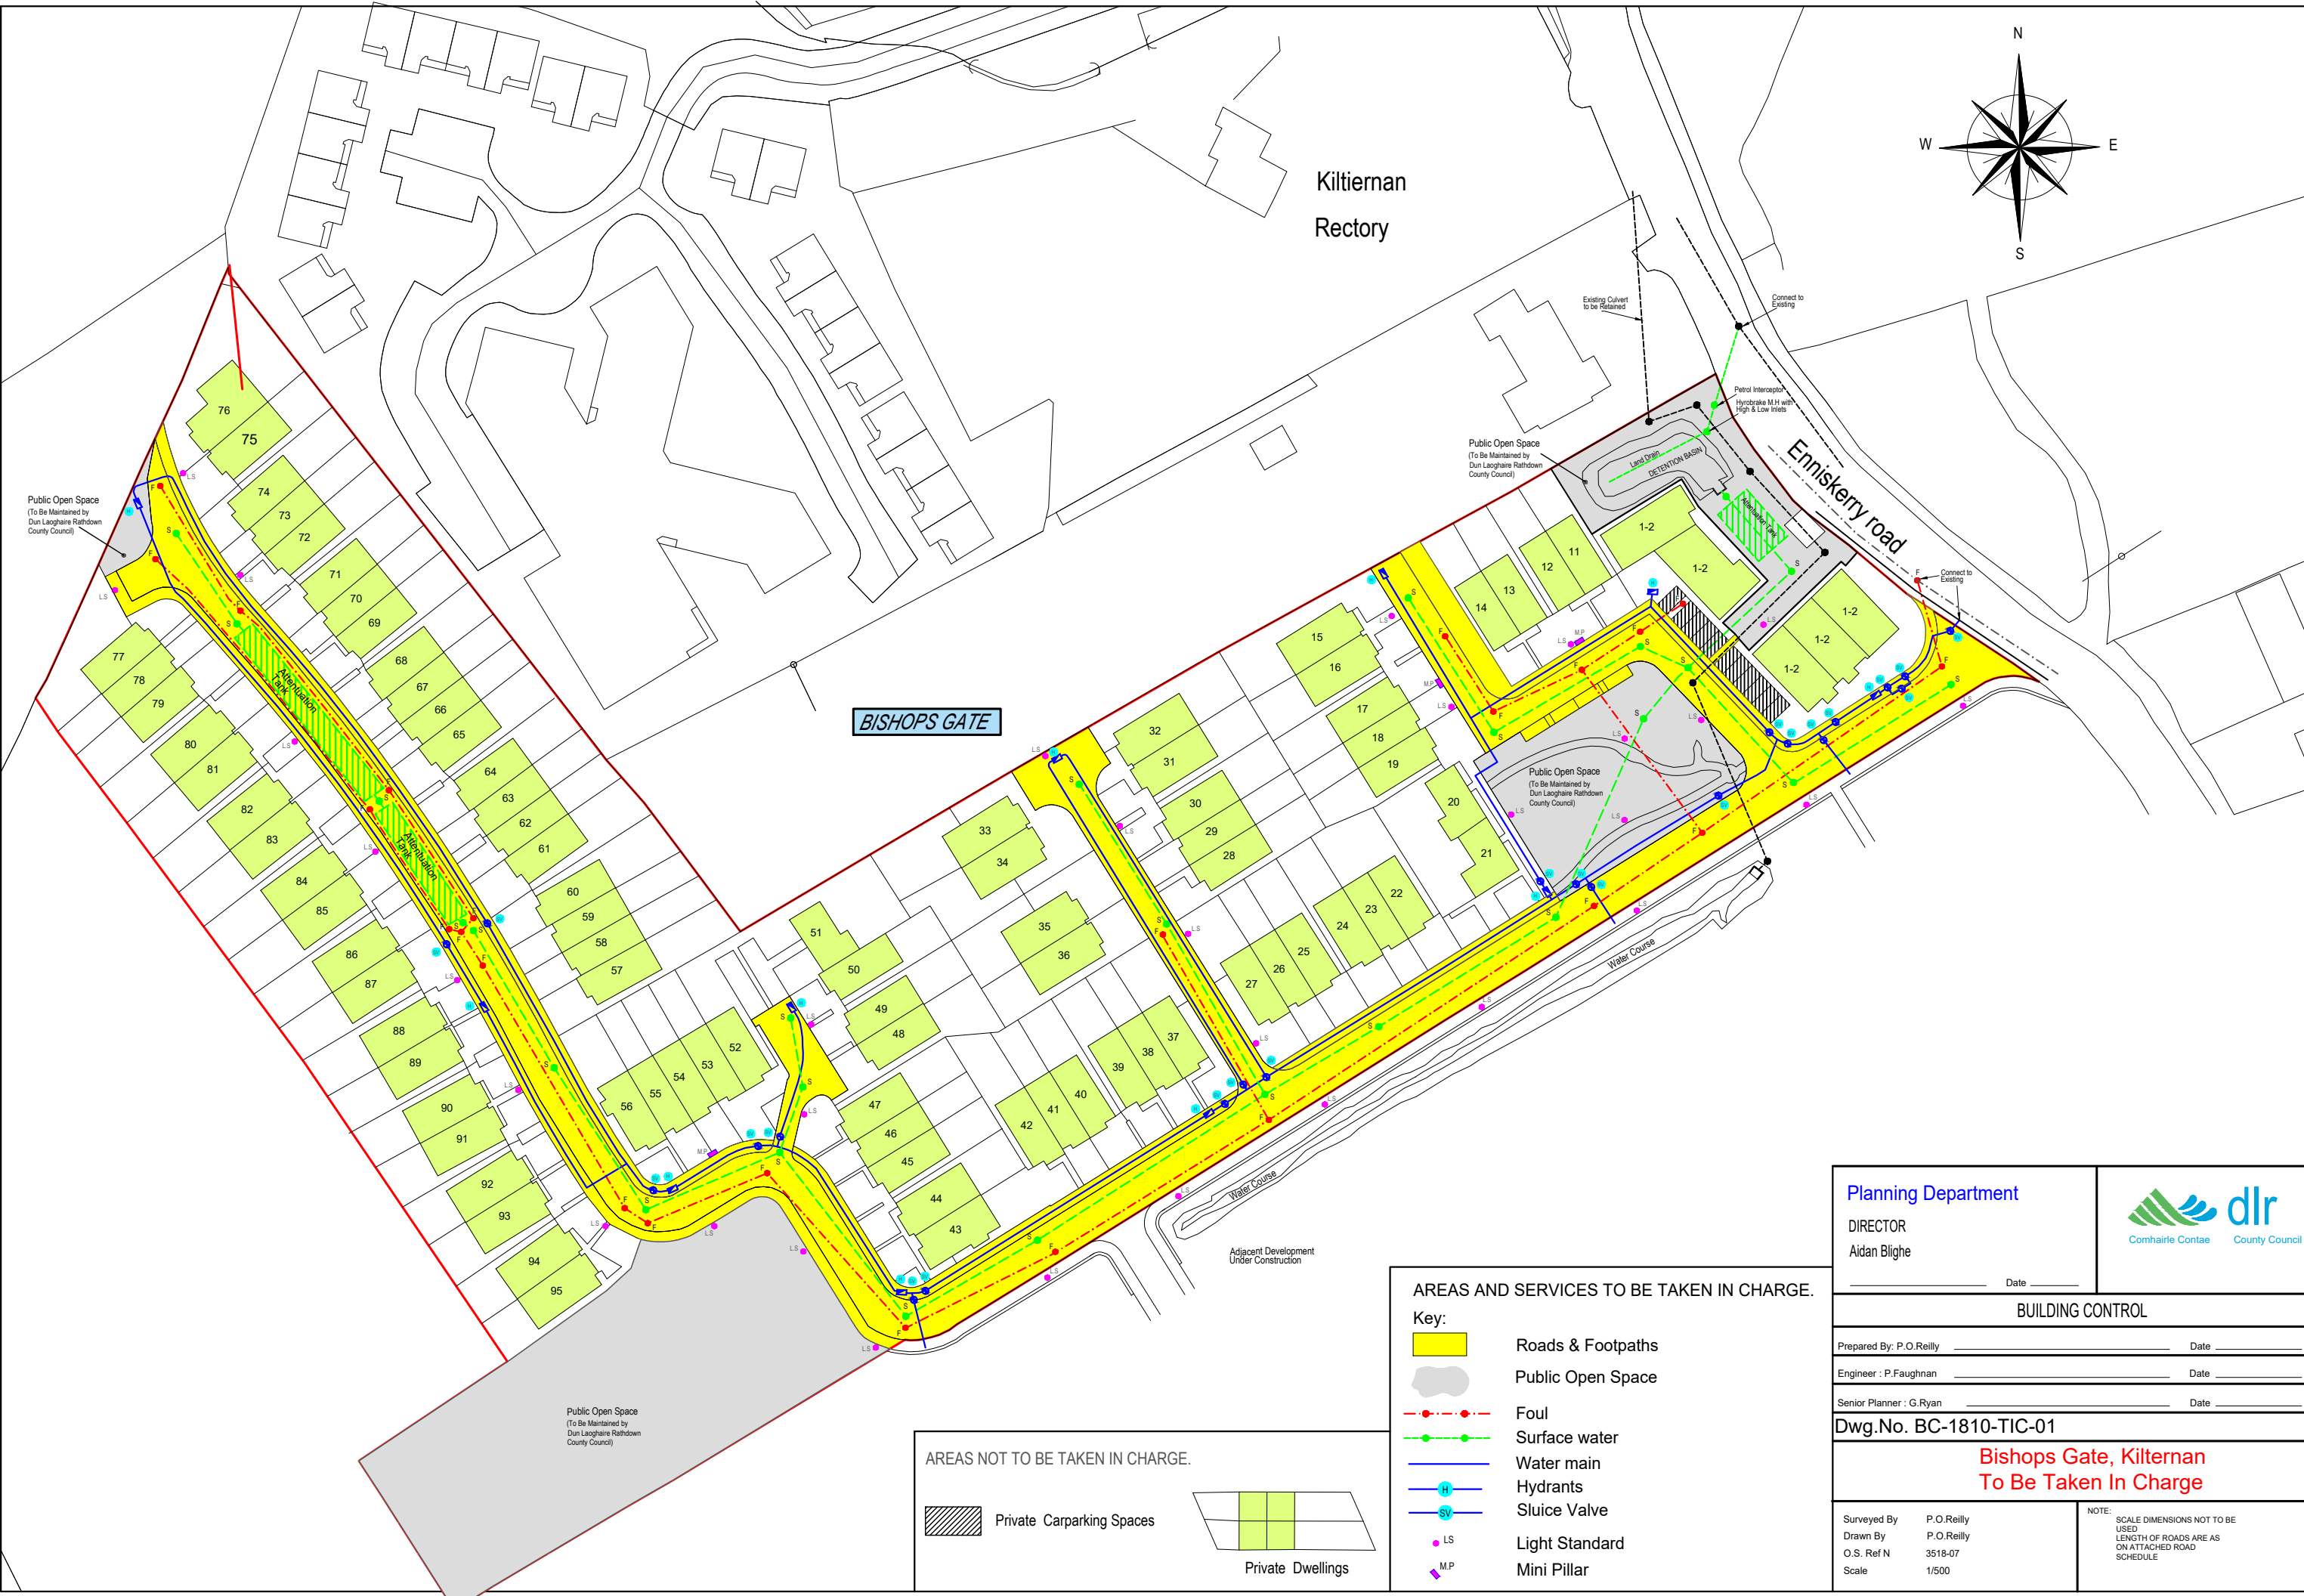

BISHOPS GATE

AREAS AND SERVICES TO BE TAKEN IN CHARGE.

- Key:**
- Roads & Footpaths
 - Public Open Space
 - Foul
 - Surface water
 - Water main
 - Hydrants
 - Sluce Valve
 - LS
 - M.P

AREAS NOT TO BE TAKEN IN CHARGE.

- Private Carparking Spaces
- Private Dwellings

<p>Planning Department</p> <p>DIRECTOR Aidan Blighe</p> <p style="text-align: right;">Date _____</p>	<p>Comhairle Contae County Council</p>
BUILDING CONTROL	
Prepared By: P.O.Reilly _____ Date _____	Date _____
Engineer: P.Faughnan _____ Date _____	Date _____
Senior Planner: G.Ryan _____ Date _____	Date _____
Dwg.No. BC-1810-TIC-01	
Bishops Gate, Kiltiernan To Be Taken In Charge	
Surveyed By: P.O.Reilly Drawn By: P.O.Reilly O.S. Ref N: 3518-07 Scale: 1/500	NOTE: SCALE DIMENSIONS NOT TO BE USED LENGTH OF ROADS ARE AS ON ATTACHED ROAD SCHEDULE