
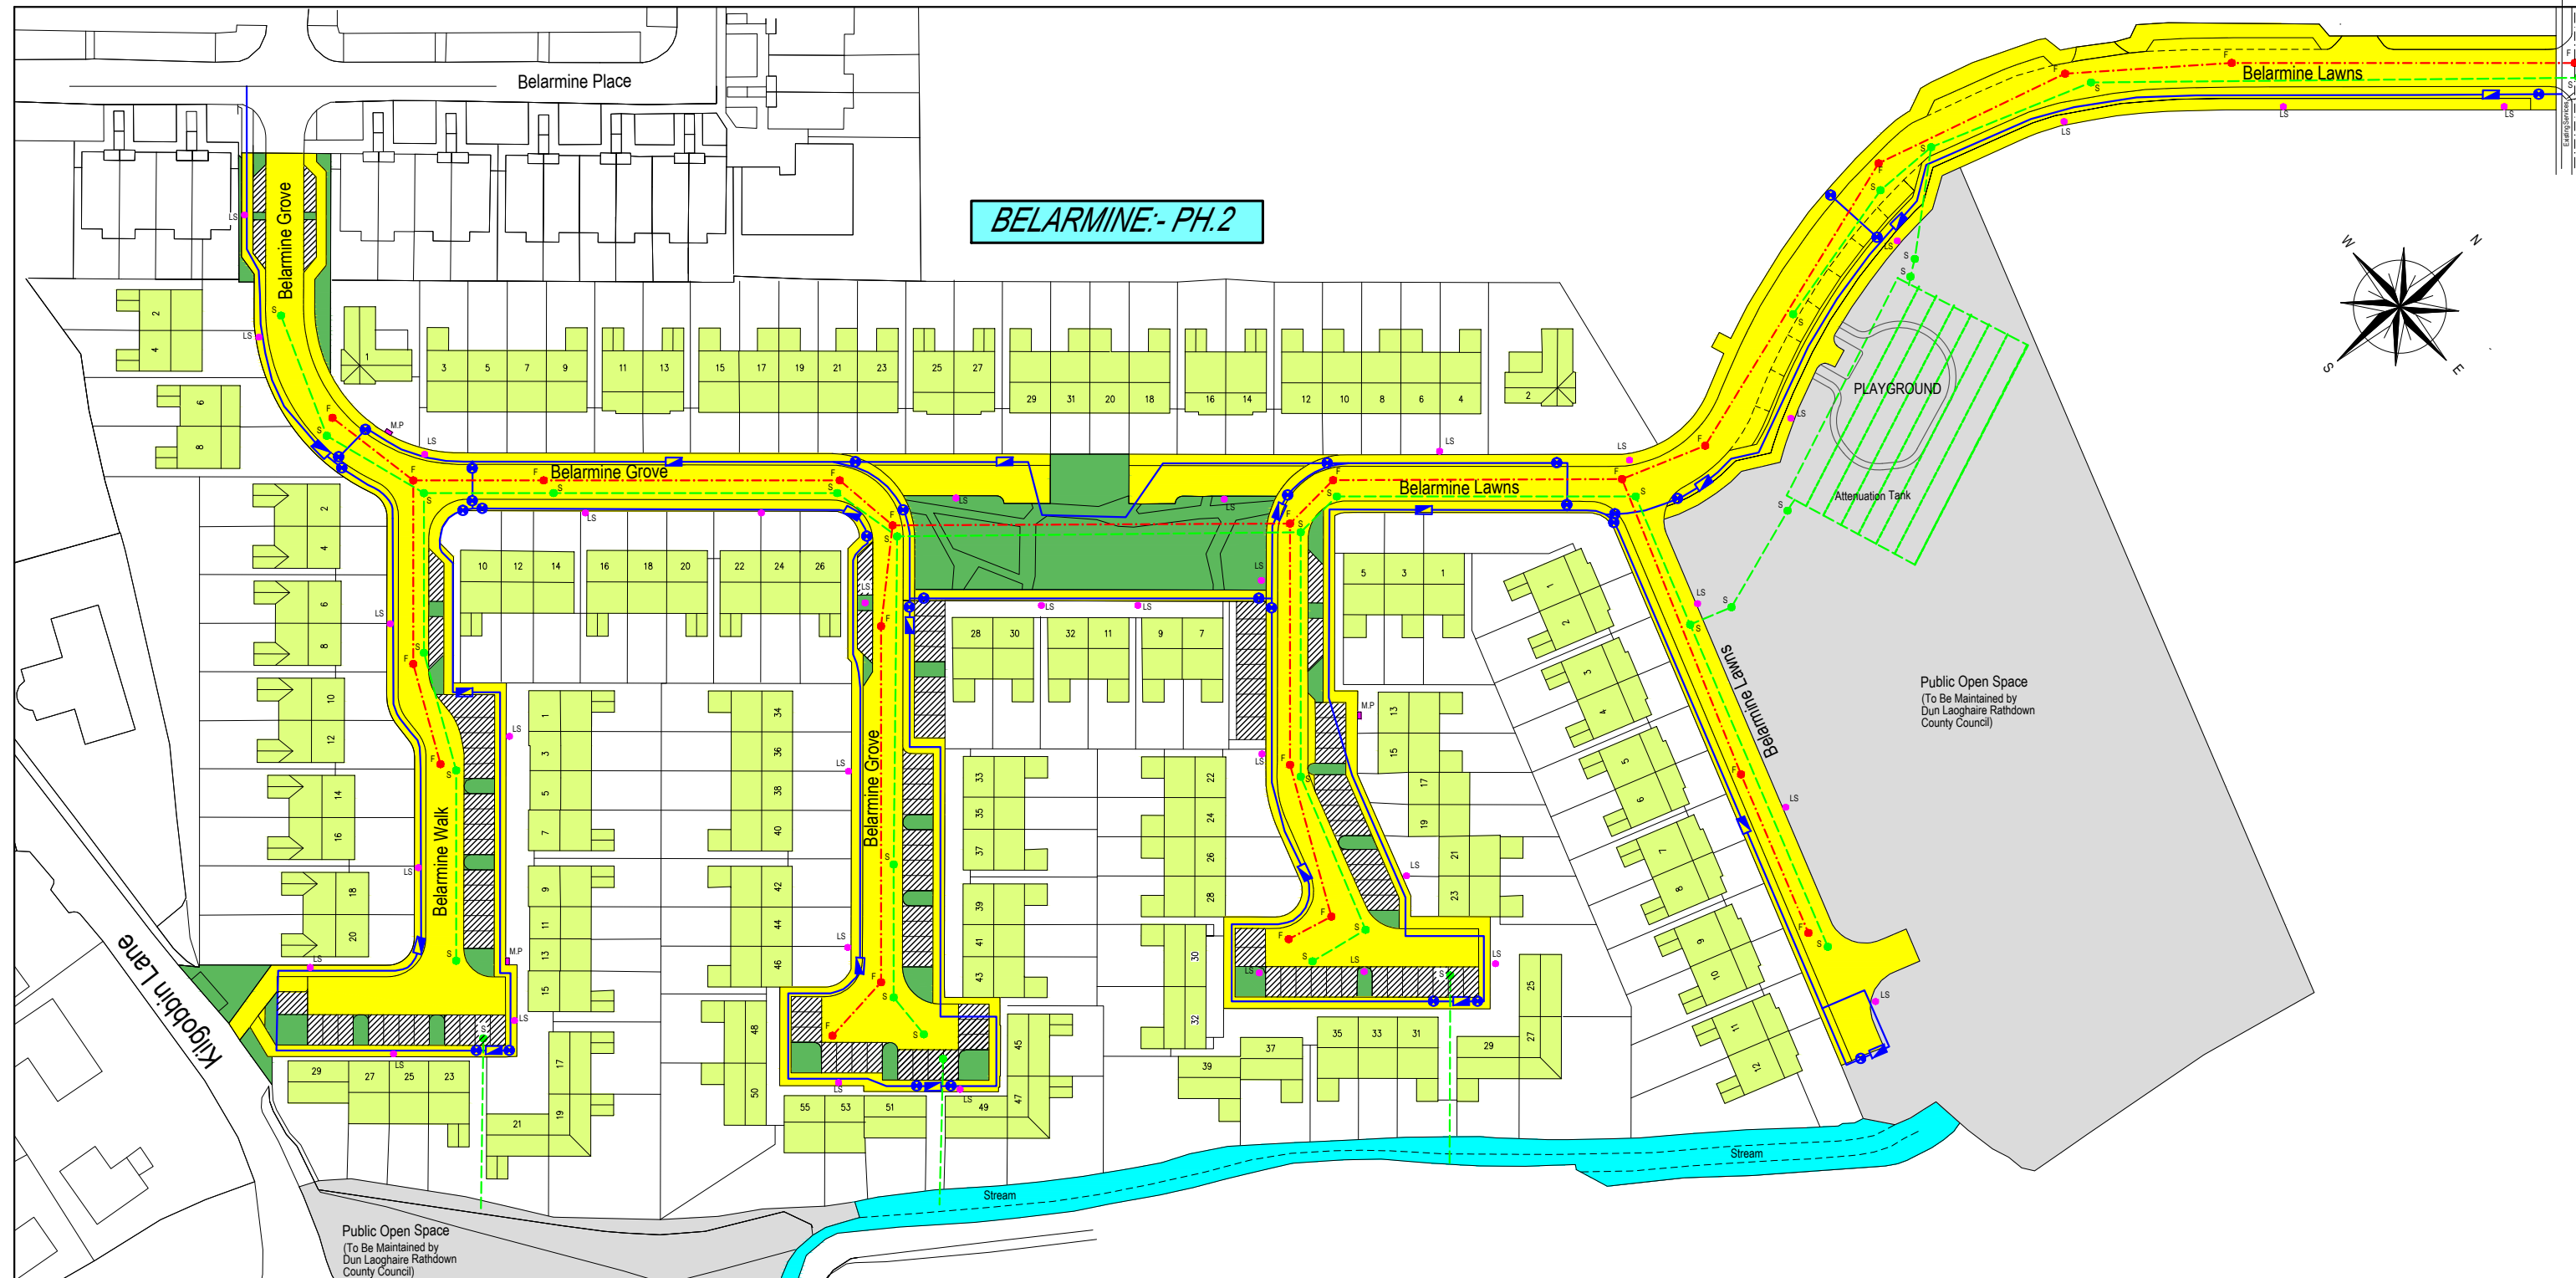


**BELARMINE:- PH.2**

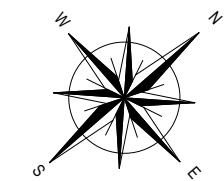

Public Open Space  
(To Be Maintained by  
Dun Laoghaire Rathdown  
County Council)

Public Open Space  
(To Be Maintained by  
Dun Laoghaire Rathdown  
County Council)

**AREAS AND SERVICES TO BE TAKEN IN CHARGE.**

- Key:**
- Roads & Footpaths
  - Public Open Space
  - LS Light Standard
  - M.P. Mini Pillar
  - Surface water
  - Foul Sewer
  - Water Main
  - Hydrant
  - Sluice Valve

**AREAS NOT TO BE TAKEN IN CHARGE.**

- Private Managed Areas
- Private Carparking Spaces
- Private Dwellings

**Planning Department**  
DIRECTOR OF SERVICES  
Mary.Henchy  
Date \_\_\_\_\_



**BUILDING CONTROL**

Prepared By: P.O.Reilly \_\_\_\_\_ Date \_\_\_\_\_  
 Engineer: P.Faughnan \_\_\_\_\_ Date \_\_\_\_\_  
 Senior Planner: G.Ryan \_\_\_\_\_ Date \_\_\_\_\_  
 Dwg.No. BC-1758-TIC-01

**Belarmine Phase.2  
To Be Taken In Charge**

Surveyed By: P.O.Reilly  
 Drawn By: P.O.Reilly  
 O.S. Ref N: 3392-02&07  
 Scale: 1/500

**NOTE:** SCALE DIMENSIONS NOT TO BE USED.  
LENGTH OF ROADS ARE AS ON ATTACHED ROAD SCHEDULE