
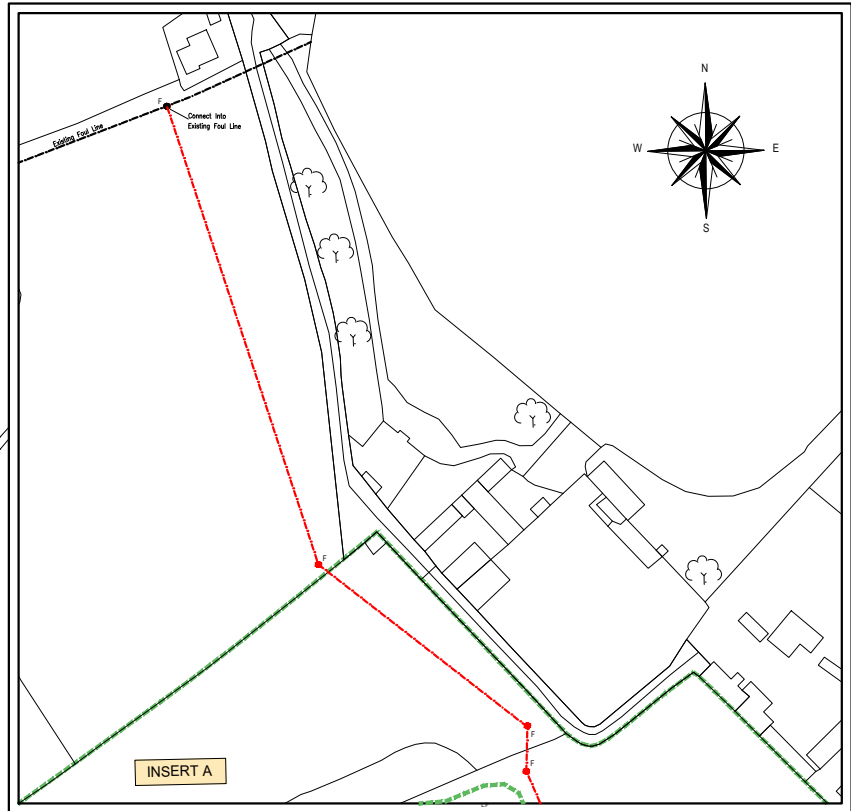


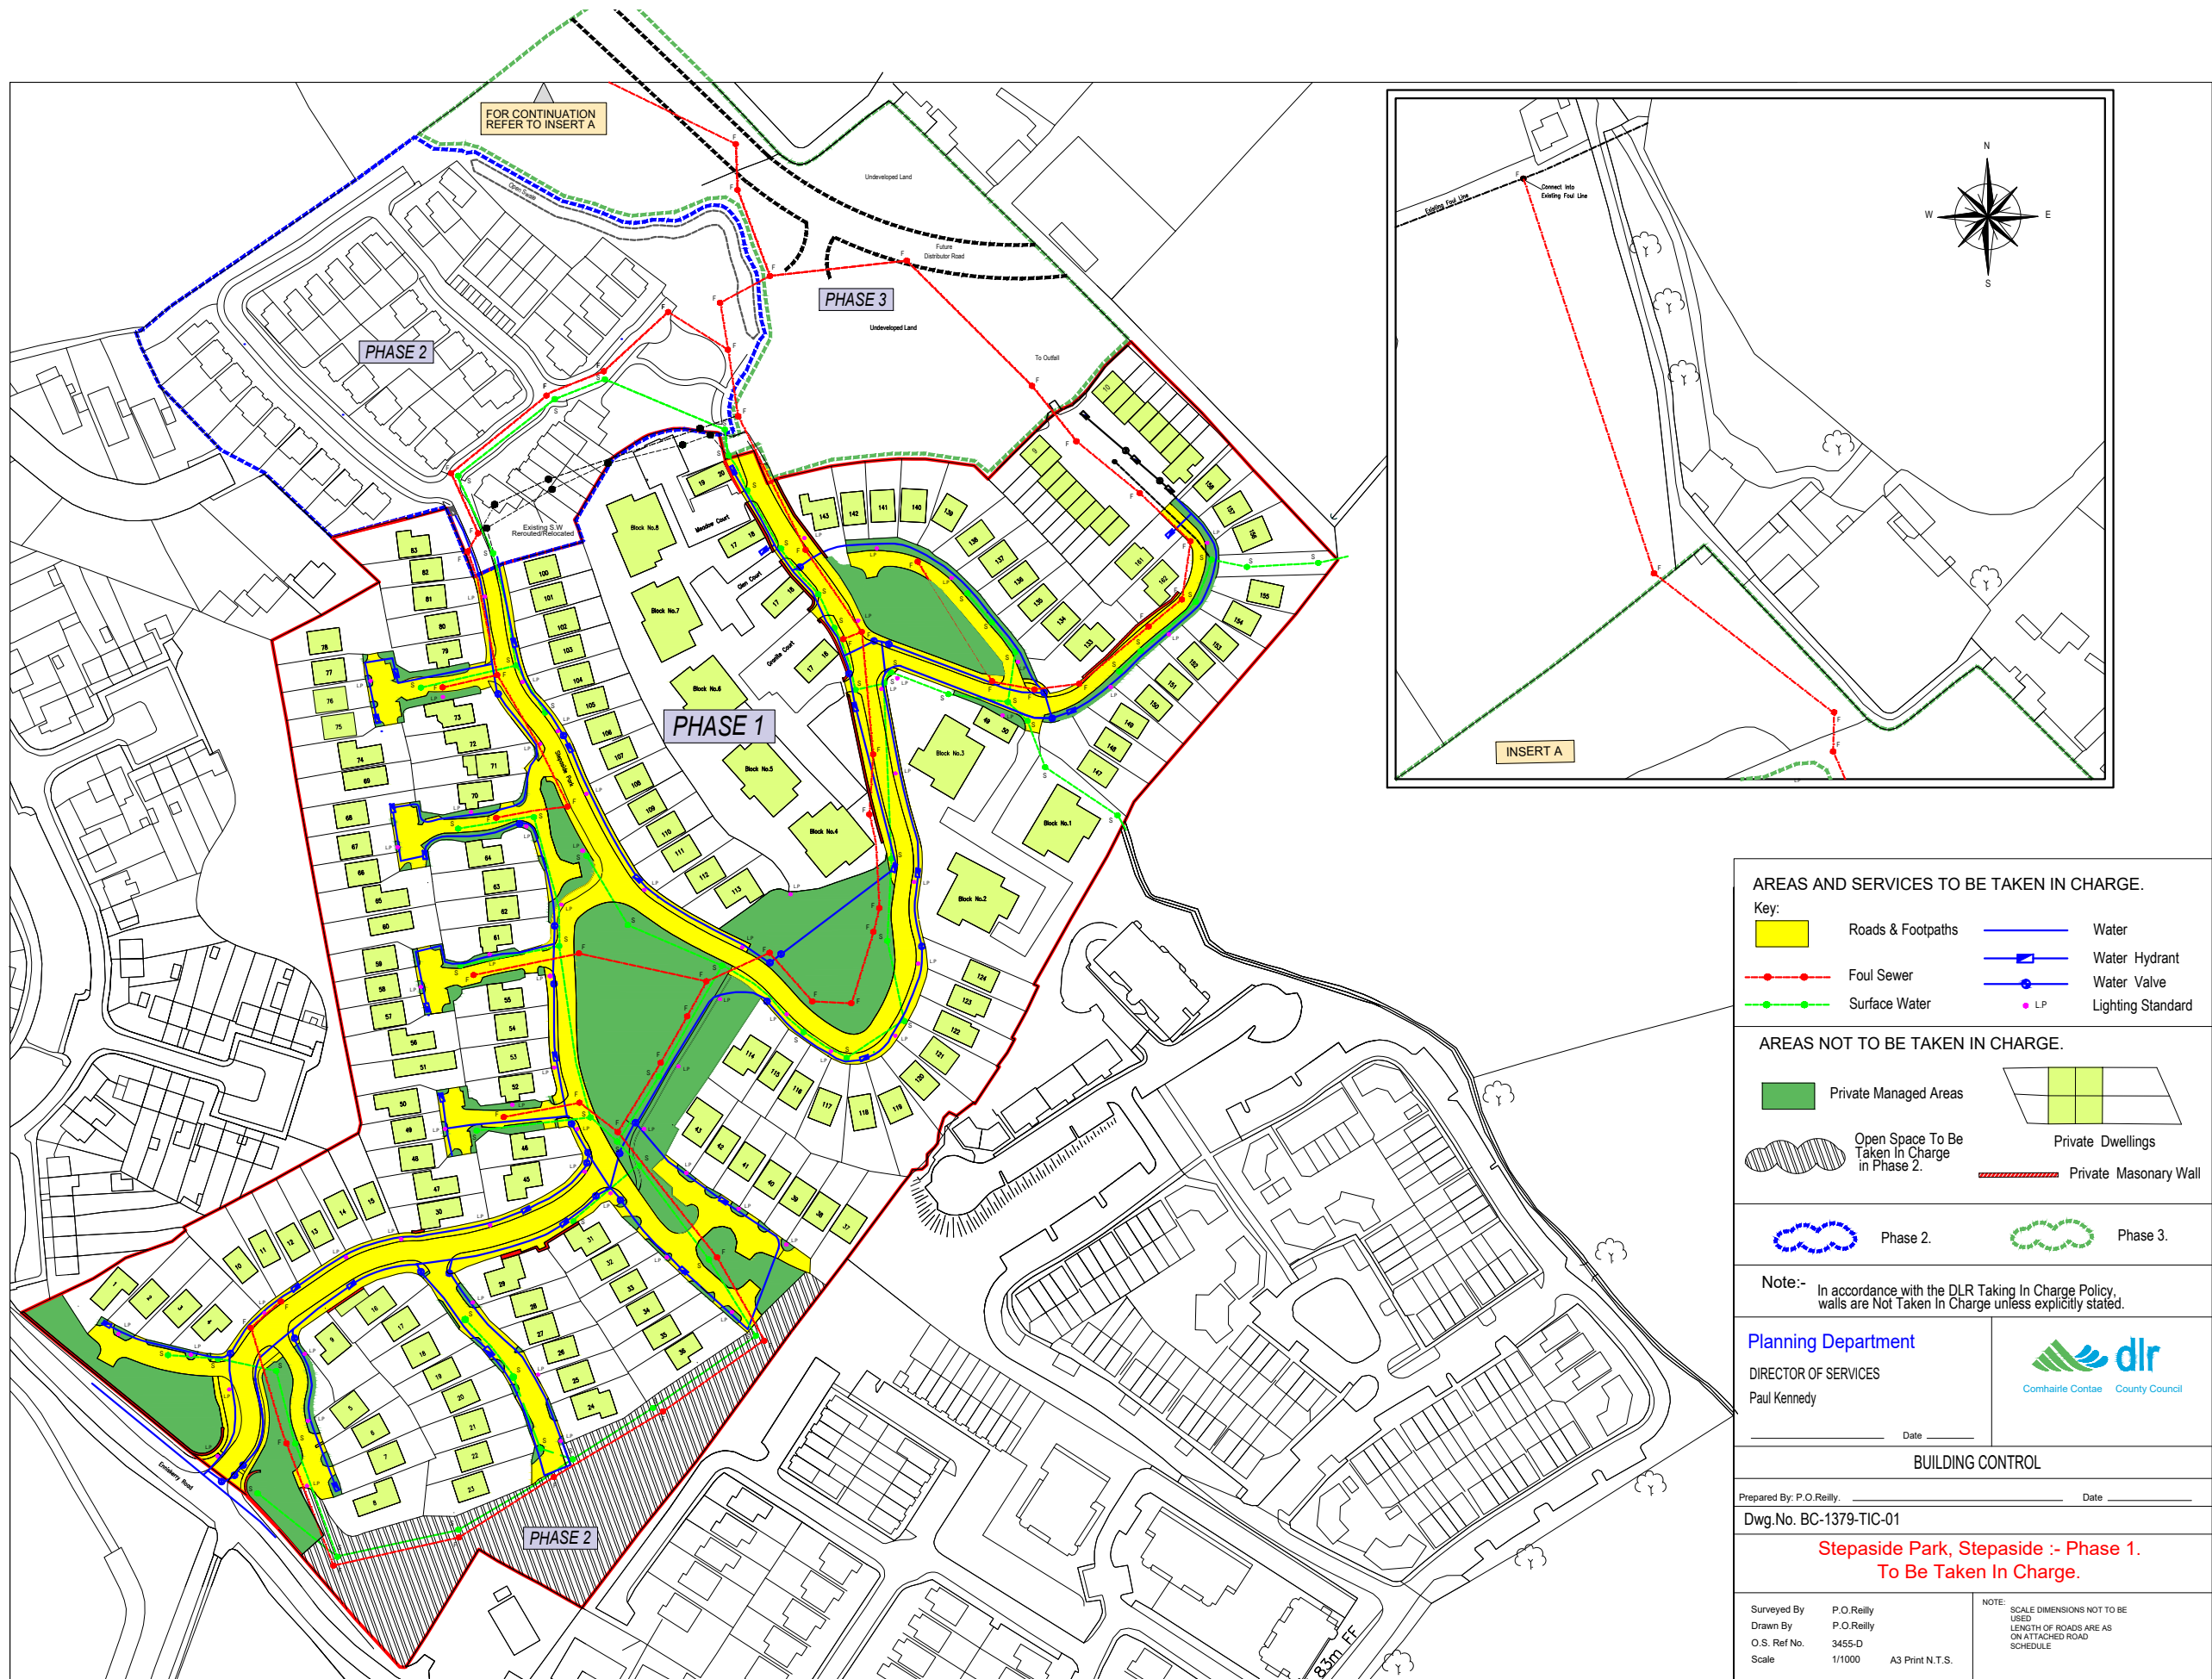

AREAS AND SERVICES TO BE TAKEN IN CHARGE.

Key:	Roads & Footpaths	Water
	Foul Sewer	Water Hydrant
	Surface Water	Water Valve
		LP
		Lighting Standard

AREAS NOT TO BE TAKEN IN CHARGE.

Private Managed Areas	Private Dwellings
Open Space To Be Taken In Charge in Phase 2.	Private Masonry Wall

Phase 2.	Phase 3.
----------	----------

Note:- In accordance with the DLR Taking In Charge Policy, walls are Not Taken In Charge unless explicitly stated.

Planning Department

DIRECTOR OF SERVICES

Paul Kennedy



Comhairle Contae County Council

Date

BUILDING CONTROL

Prepared By: P.O.Reilly. Date

Dwg.No. BC-1379-TIC-01

Stepaside Park, Stepaside :- Phase 1.
To Be Taken In Charge.

Surveyed By P.O.Reilly
Drawn By P.O.Reilly
O.S. Ref No. 3455-D
Scale 1/1000 A3 Print N.T.S.

NOTE: SCALE DIMENSIONS NOT TO BE USED.
LENGTH OF ROADS ARE AS ON ATTACHED ROAD SCHEDULE