


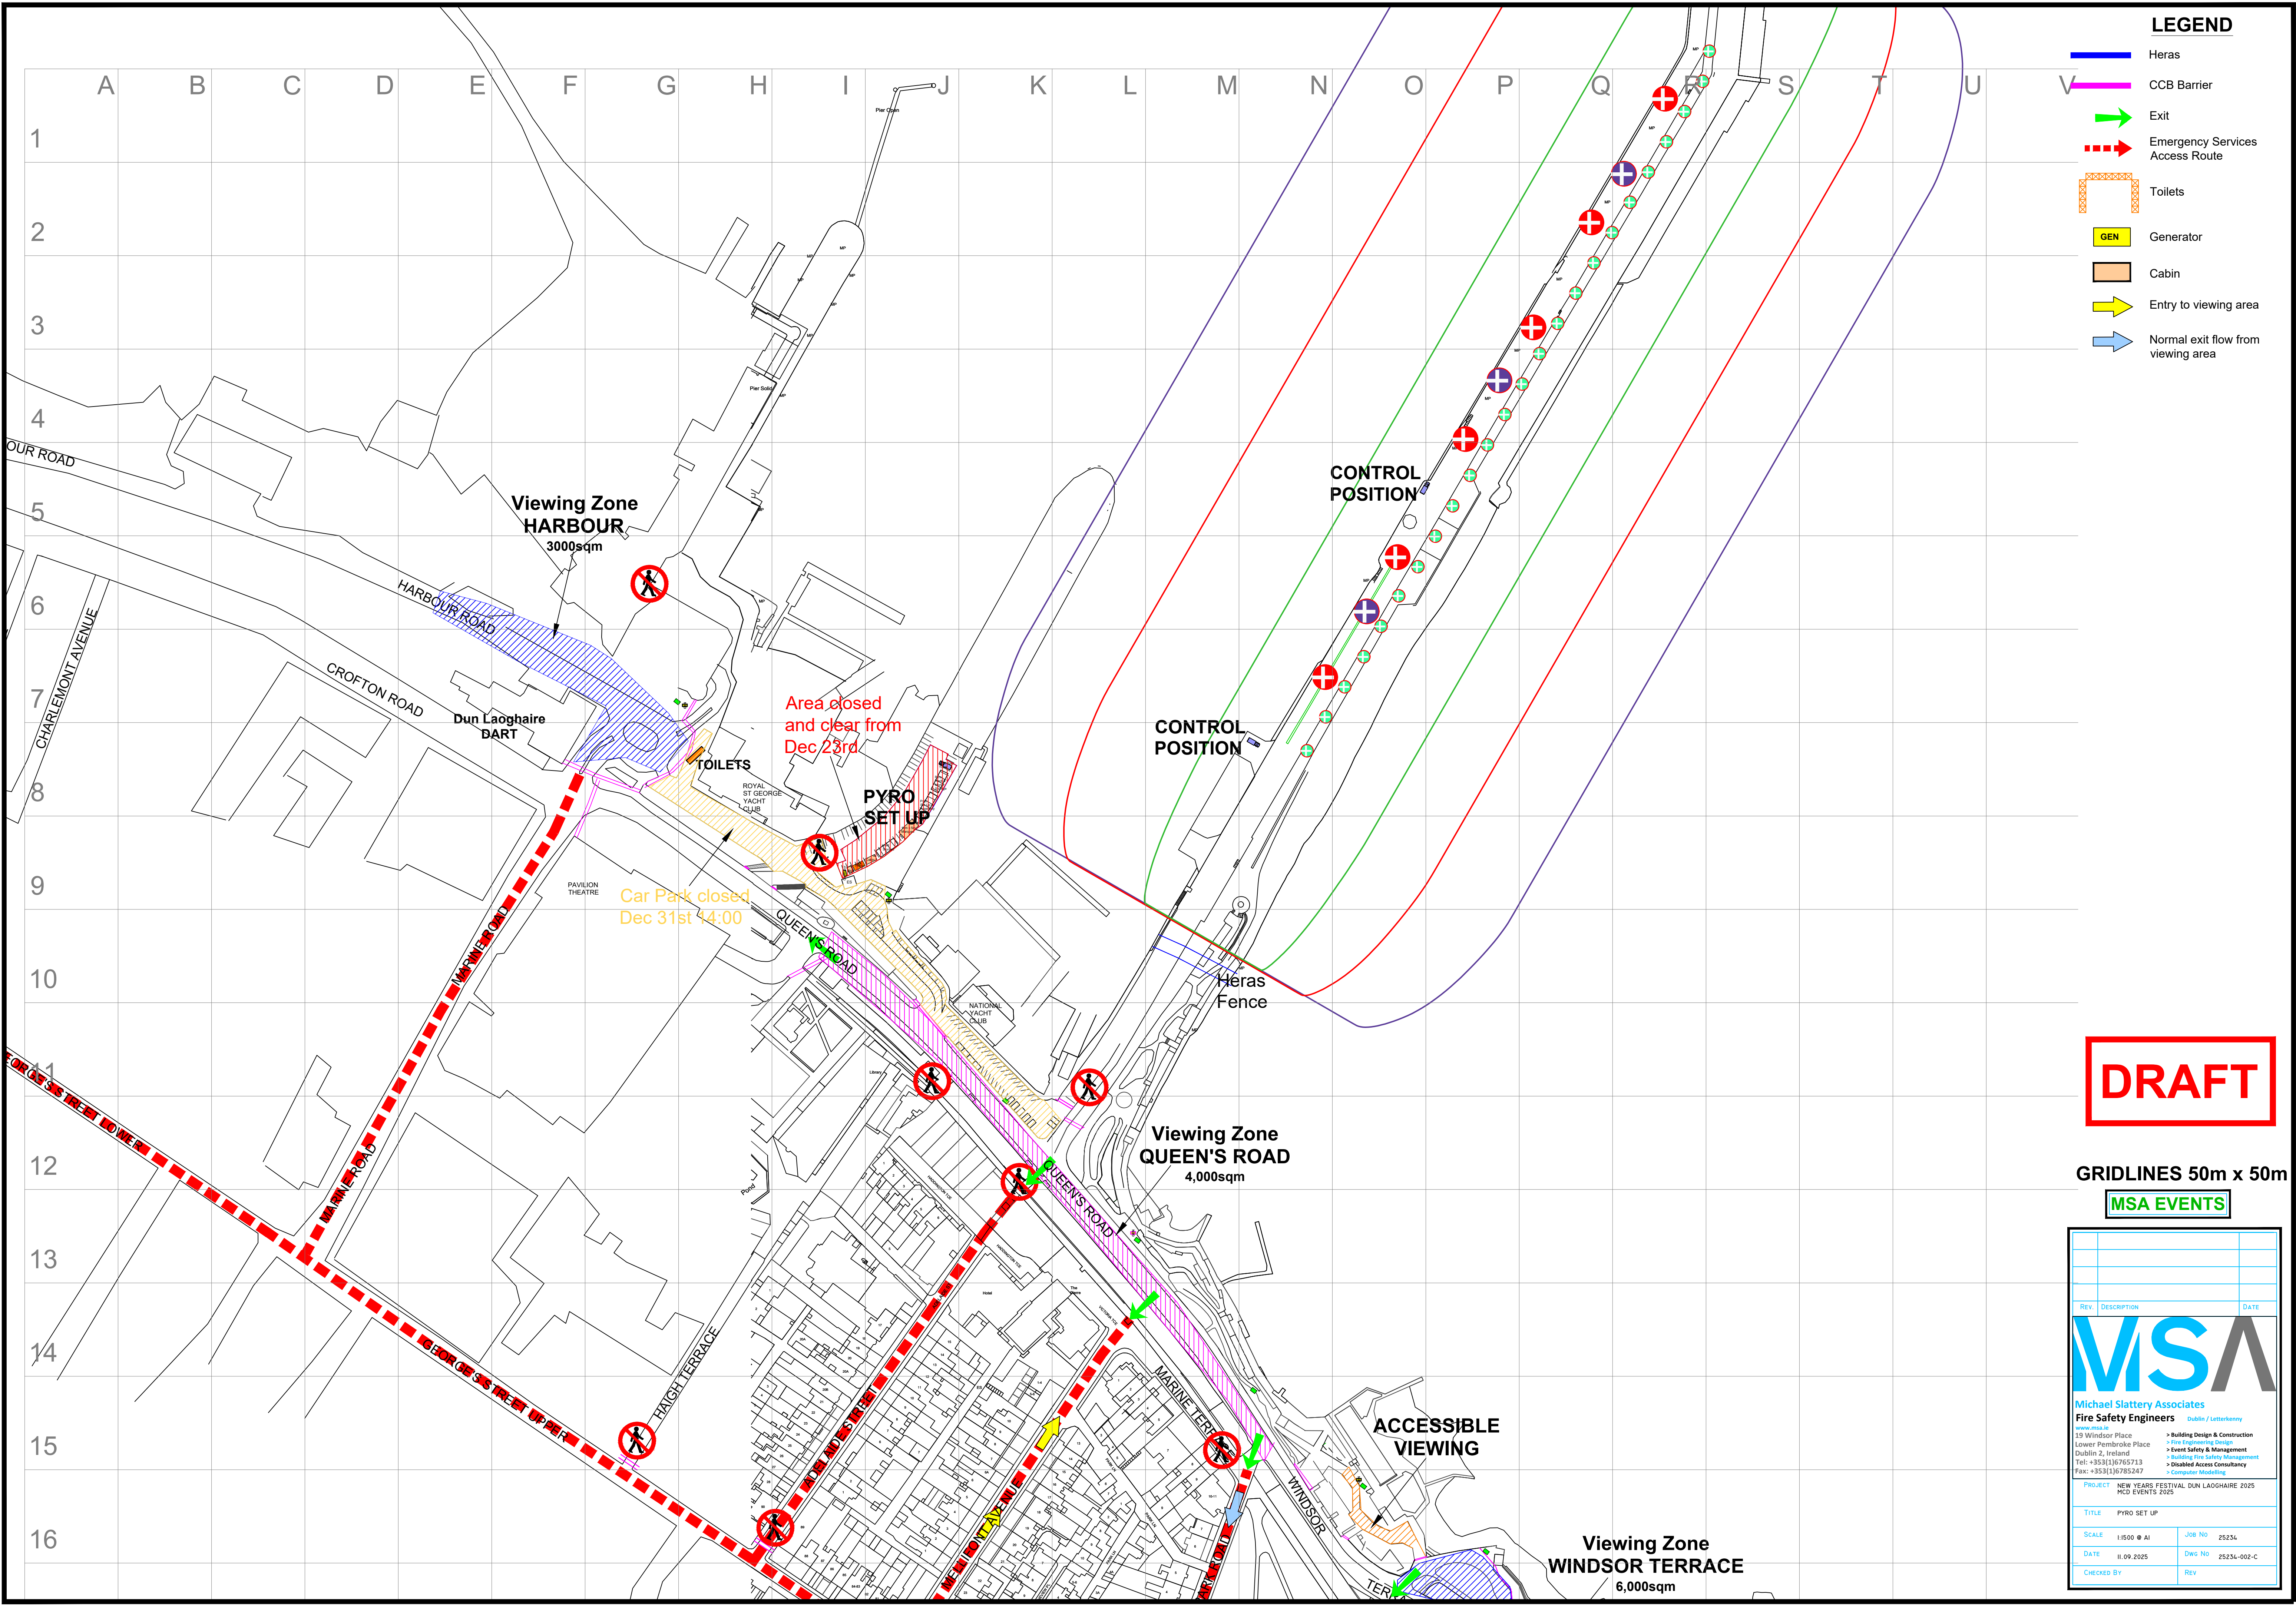

LEGEND

- Heras
- CCB Barrier
- Exit
- Emergency Services Access Route
- Toilets
- GEN Generator
- Cabin
- Entry to viewing area
- Normal exit flow from viewing area

DRAFT

GRIDLINES 50m x 50m

MSA EVENTS

REV

DESCRIPTION

DATE

MSA

Michael Slattery Associates
Fire Safety Engineers
19 Windsor Place
Lower Pembroke Place
Dublin 2, Ireland
Tel: +353(1)6765713
Fax: +353(1)6785247

Building Design & Construction

Fire Engineering Design

Event Safety & Management

Building Fire Safety Management

Disabled Access Consultancy

Computer Modelling

PROJECT

NEW YEARS FESTIVAL DUN LAOGHAIRE 2025
MSA EVENTS 2025

TITLE

PYRO SET UP

SCALE

1:1500 @ A1

JOB NO

2523A

DATE

11.09.2025

DWG NO

2523A-002-C

CHECKED BY

REV