


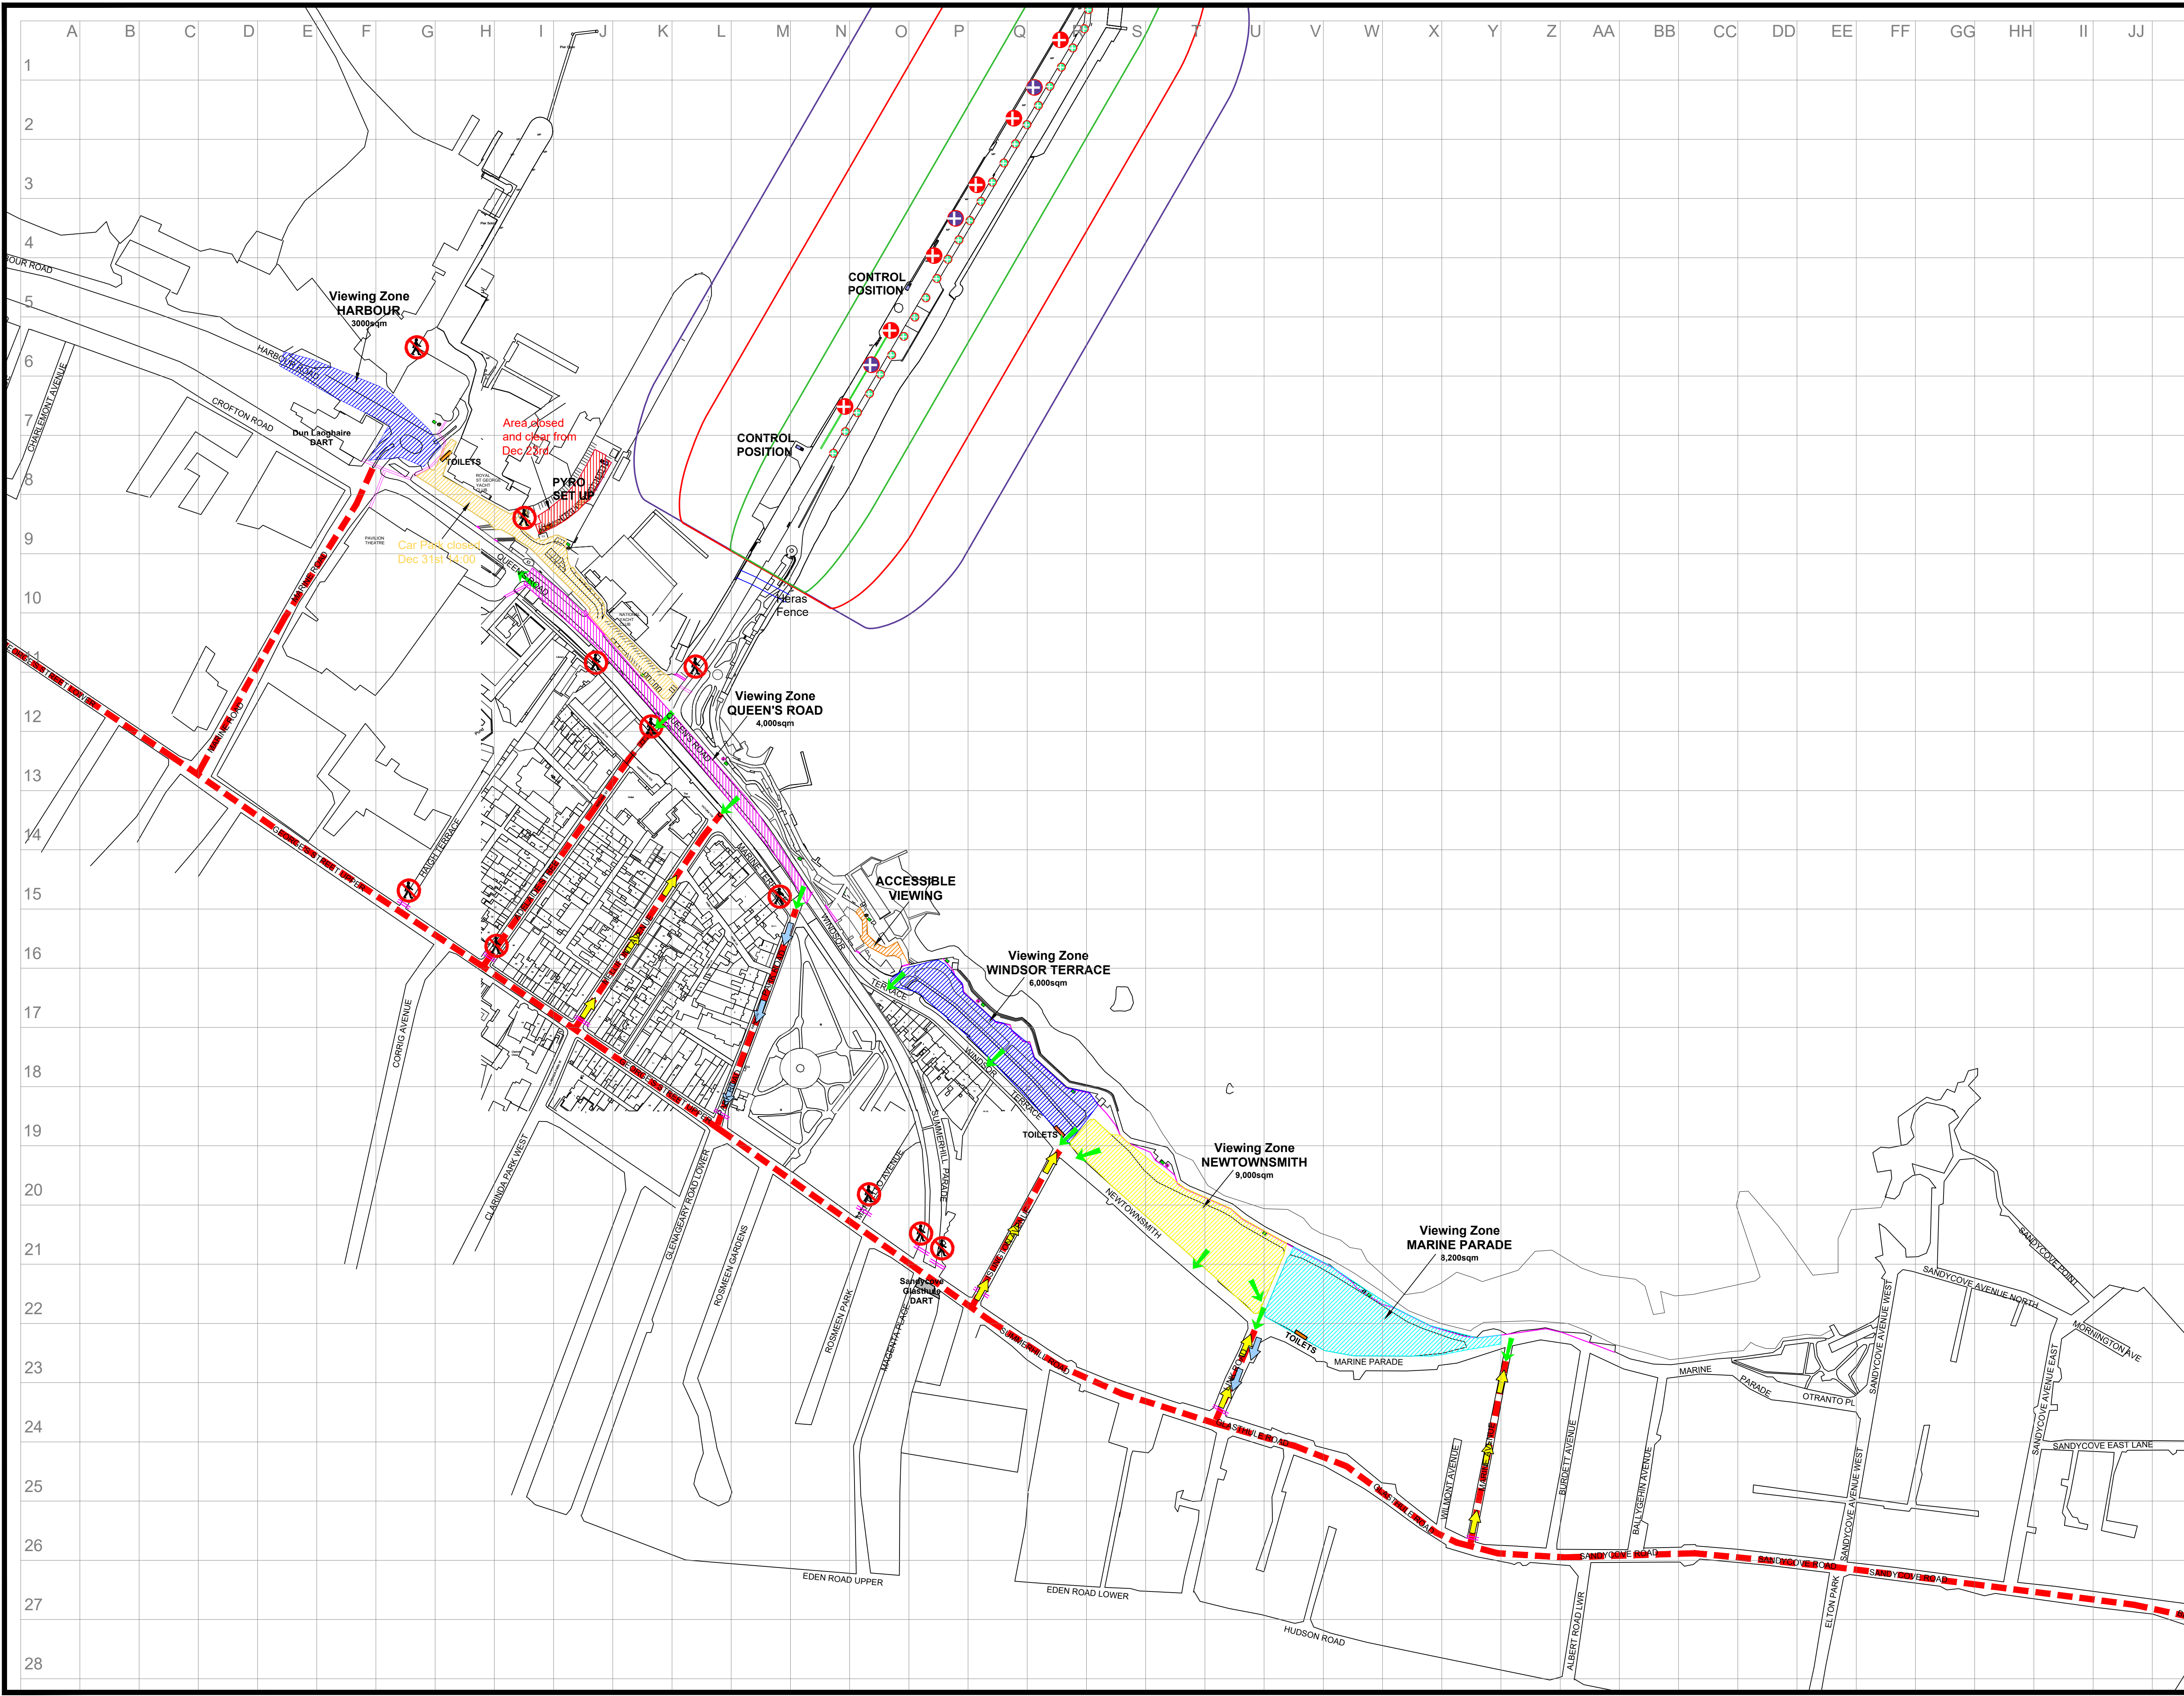

LEGEND

Heras

CCB Barrier

Exit

Emergency Services
Access Route

Toilets

GEN

Generator

Cabin

Entry to viewing area

Normal exit flow from
viewing area

DRAFT

GRIDLINES 50m x 50m

MSA EVENTS

REV	DESCRIPTION	DATE

MSA

Michael Slattery Associates

Fire Safety Engineers

19 Windsor Place

Lower Pembroke Place

Dublin 2, Ireland

Tel: +353(1)6765713

Fax: +353(1)6785247

> Building Design & Construction

> Fire Engineering Design

> Event Safety & Management

> Building Fire Safety Management

> Disabled Access Consultancy

> Computer Modelling

PROJECT

NEW YEARS FESTIVAL DUN LAOGHAIRE 2025

MSA EVENTS 2025

TITLE	SITE LAYOUT PLAN		
SCALE	1:2500 @ A1	JOB NO	2523A
DATE	11.09.2025	DWG NO	2523A-002-A
CHECKED BY	REV		