


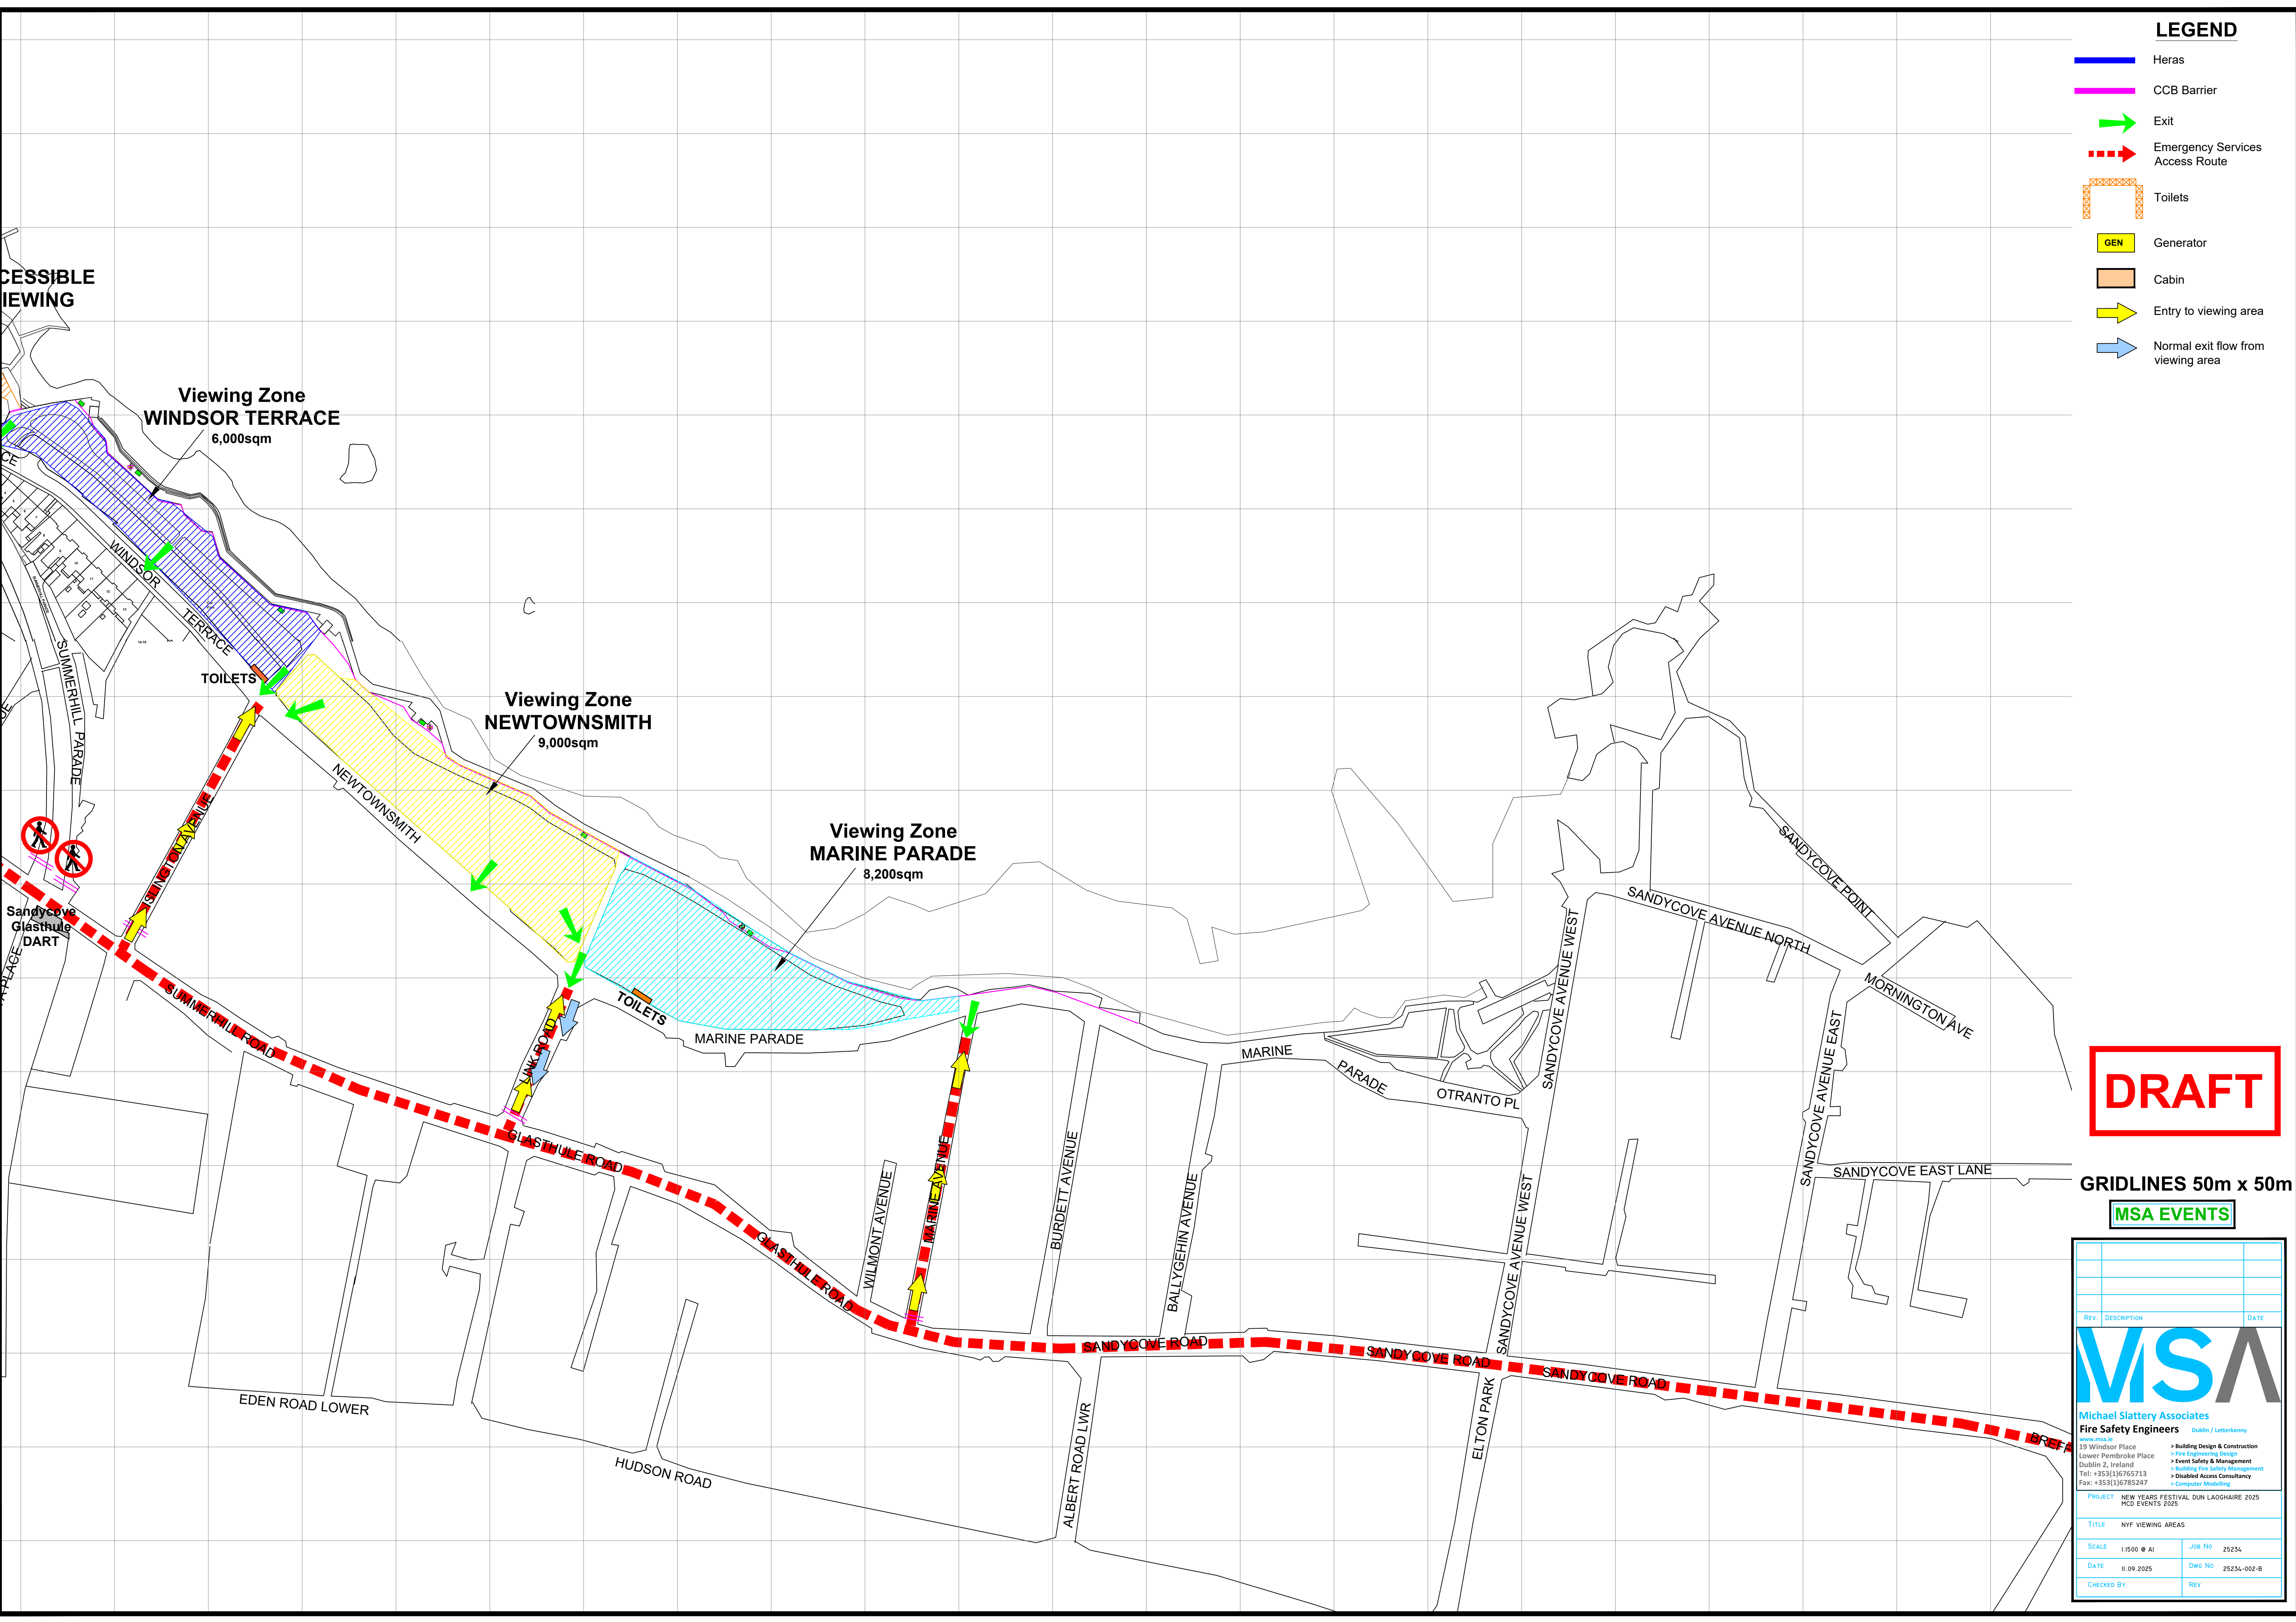

LEGEND

- Heras
- CCB Barrier
- Exit
- Emergency Services Access Route
- Toilets
- GEN Generator
- Cabin
- Entry to viewing area
- Normal exit flow from viewing area

DRAFT

GRIDLINES 50m x 50m

MSA EVENTS

REV

DESCRIPTION

DATE

MSA

Michael Slattery Associates
Fire Safety Engineers
Dublin / Letterkenny
www.msa.ie
19 Windsor Place
Lower Pembroke Place
Dublin 2, Ireland
Tel: +353(1)6765713
Fax: +353(1)6785247

PROJECT

NEW YEARS FESTIVAL DUN LAOGHAIRE 2025
NYF EVENTS 2025

TITLE

NYF VIEWING AREAS

SCALE

1:1500 @ A1

JOB NO

25234

DATE

11.09.2025

DWG NO

25234-002-B

CHECKED BY

REV