

PROJECT  
**BEATYARD 16**


TITLE  
SITE LAYOUT

DRAWING NUMBER  
001-V1

Scale - 1:2500 @ A1  
Units - Centimetres

LEGEND

- EMERGENCY ROUTE
- ← EGRESS POINTS
- ⊕ FIRST AID
- FIRE HYDRANT
- SITE PERIMETER
- DRINKING WATER
- ⬡ TRADERS COMPOUND

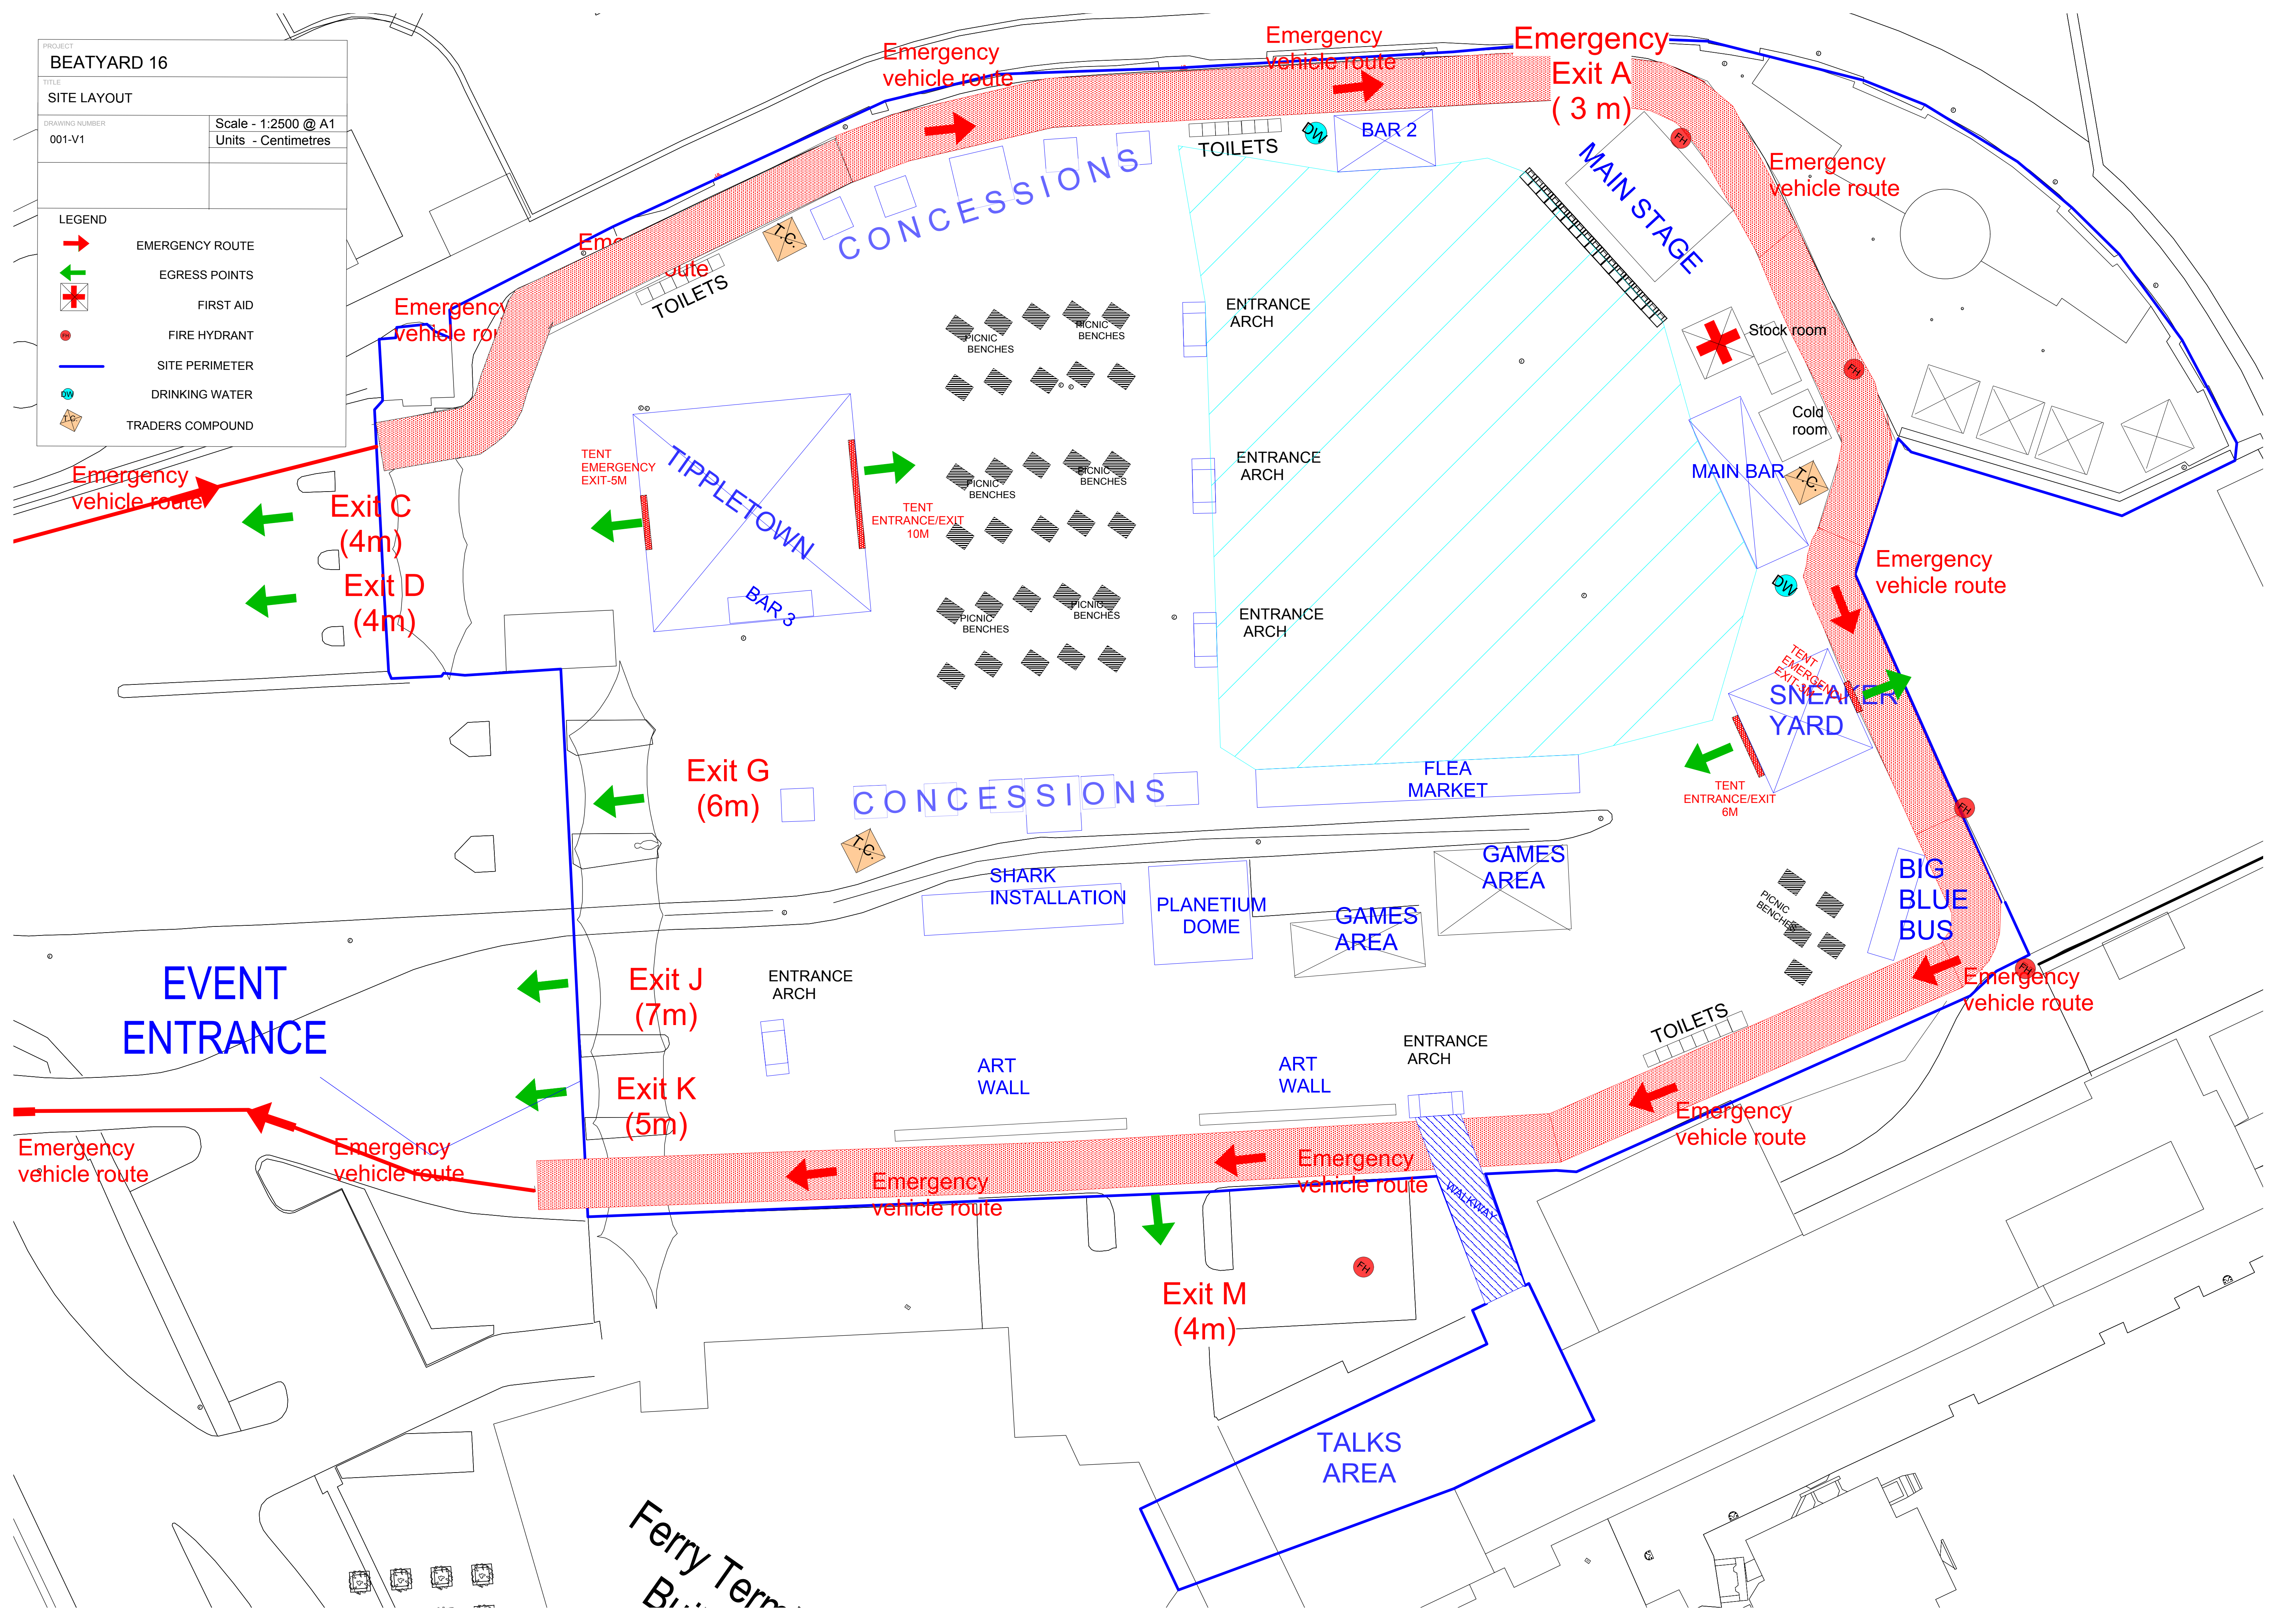

Exit C  
(4m)  
Exit D  
(4m)

Exit G  
(6m)

Exit J  
(7m)

Exit K  
(5m)

Exit M  
(4m)

Exit A  
(3 m)

CONCESSIONS

MAIN STAGE

TIPPLETOWN

CONCESSIONS

EVENT  
ENTRANCE

SHARK  
INSTALLATION

PLANETIUM  
DOME

GAMES  
AREA

GAMES  
AREA

ART  
WALL

ART  
WALL

TALKS  
AREA

SNEAKER  
YARD

BIG  
BLUE  
BUS

TOILETS

BAR 2

TOILETS

ENTRANCE  
ARCH

ENTRANCE  
ARCH

ENTRANCE  
ARCH

Stock room

Cold room

MAIN BAR

FLEA  
MARKET

ENTRANCE  
ARCH

TOILETS

ENTRANCE  
ARCH

WALKWAY

Ferry Term  
Build