


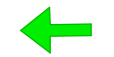







PROJECT
BEATYARD 2017


TITLE
SITE LAYOUT

DRAWING NUMBER
001 - V3

SCALE 1:500 @ A1
UNITS - MILLIMETRES

LEGEND

-  EMERGENCY ROUTE
-  EGRESS POINTS
-  FIRST AID
-  FIRE HYDRANT
-  SITE PERIMETER
-  HERAS FENCE
-  TOILET
-  DRINKING WATER
-  TRADERS COMPOUND

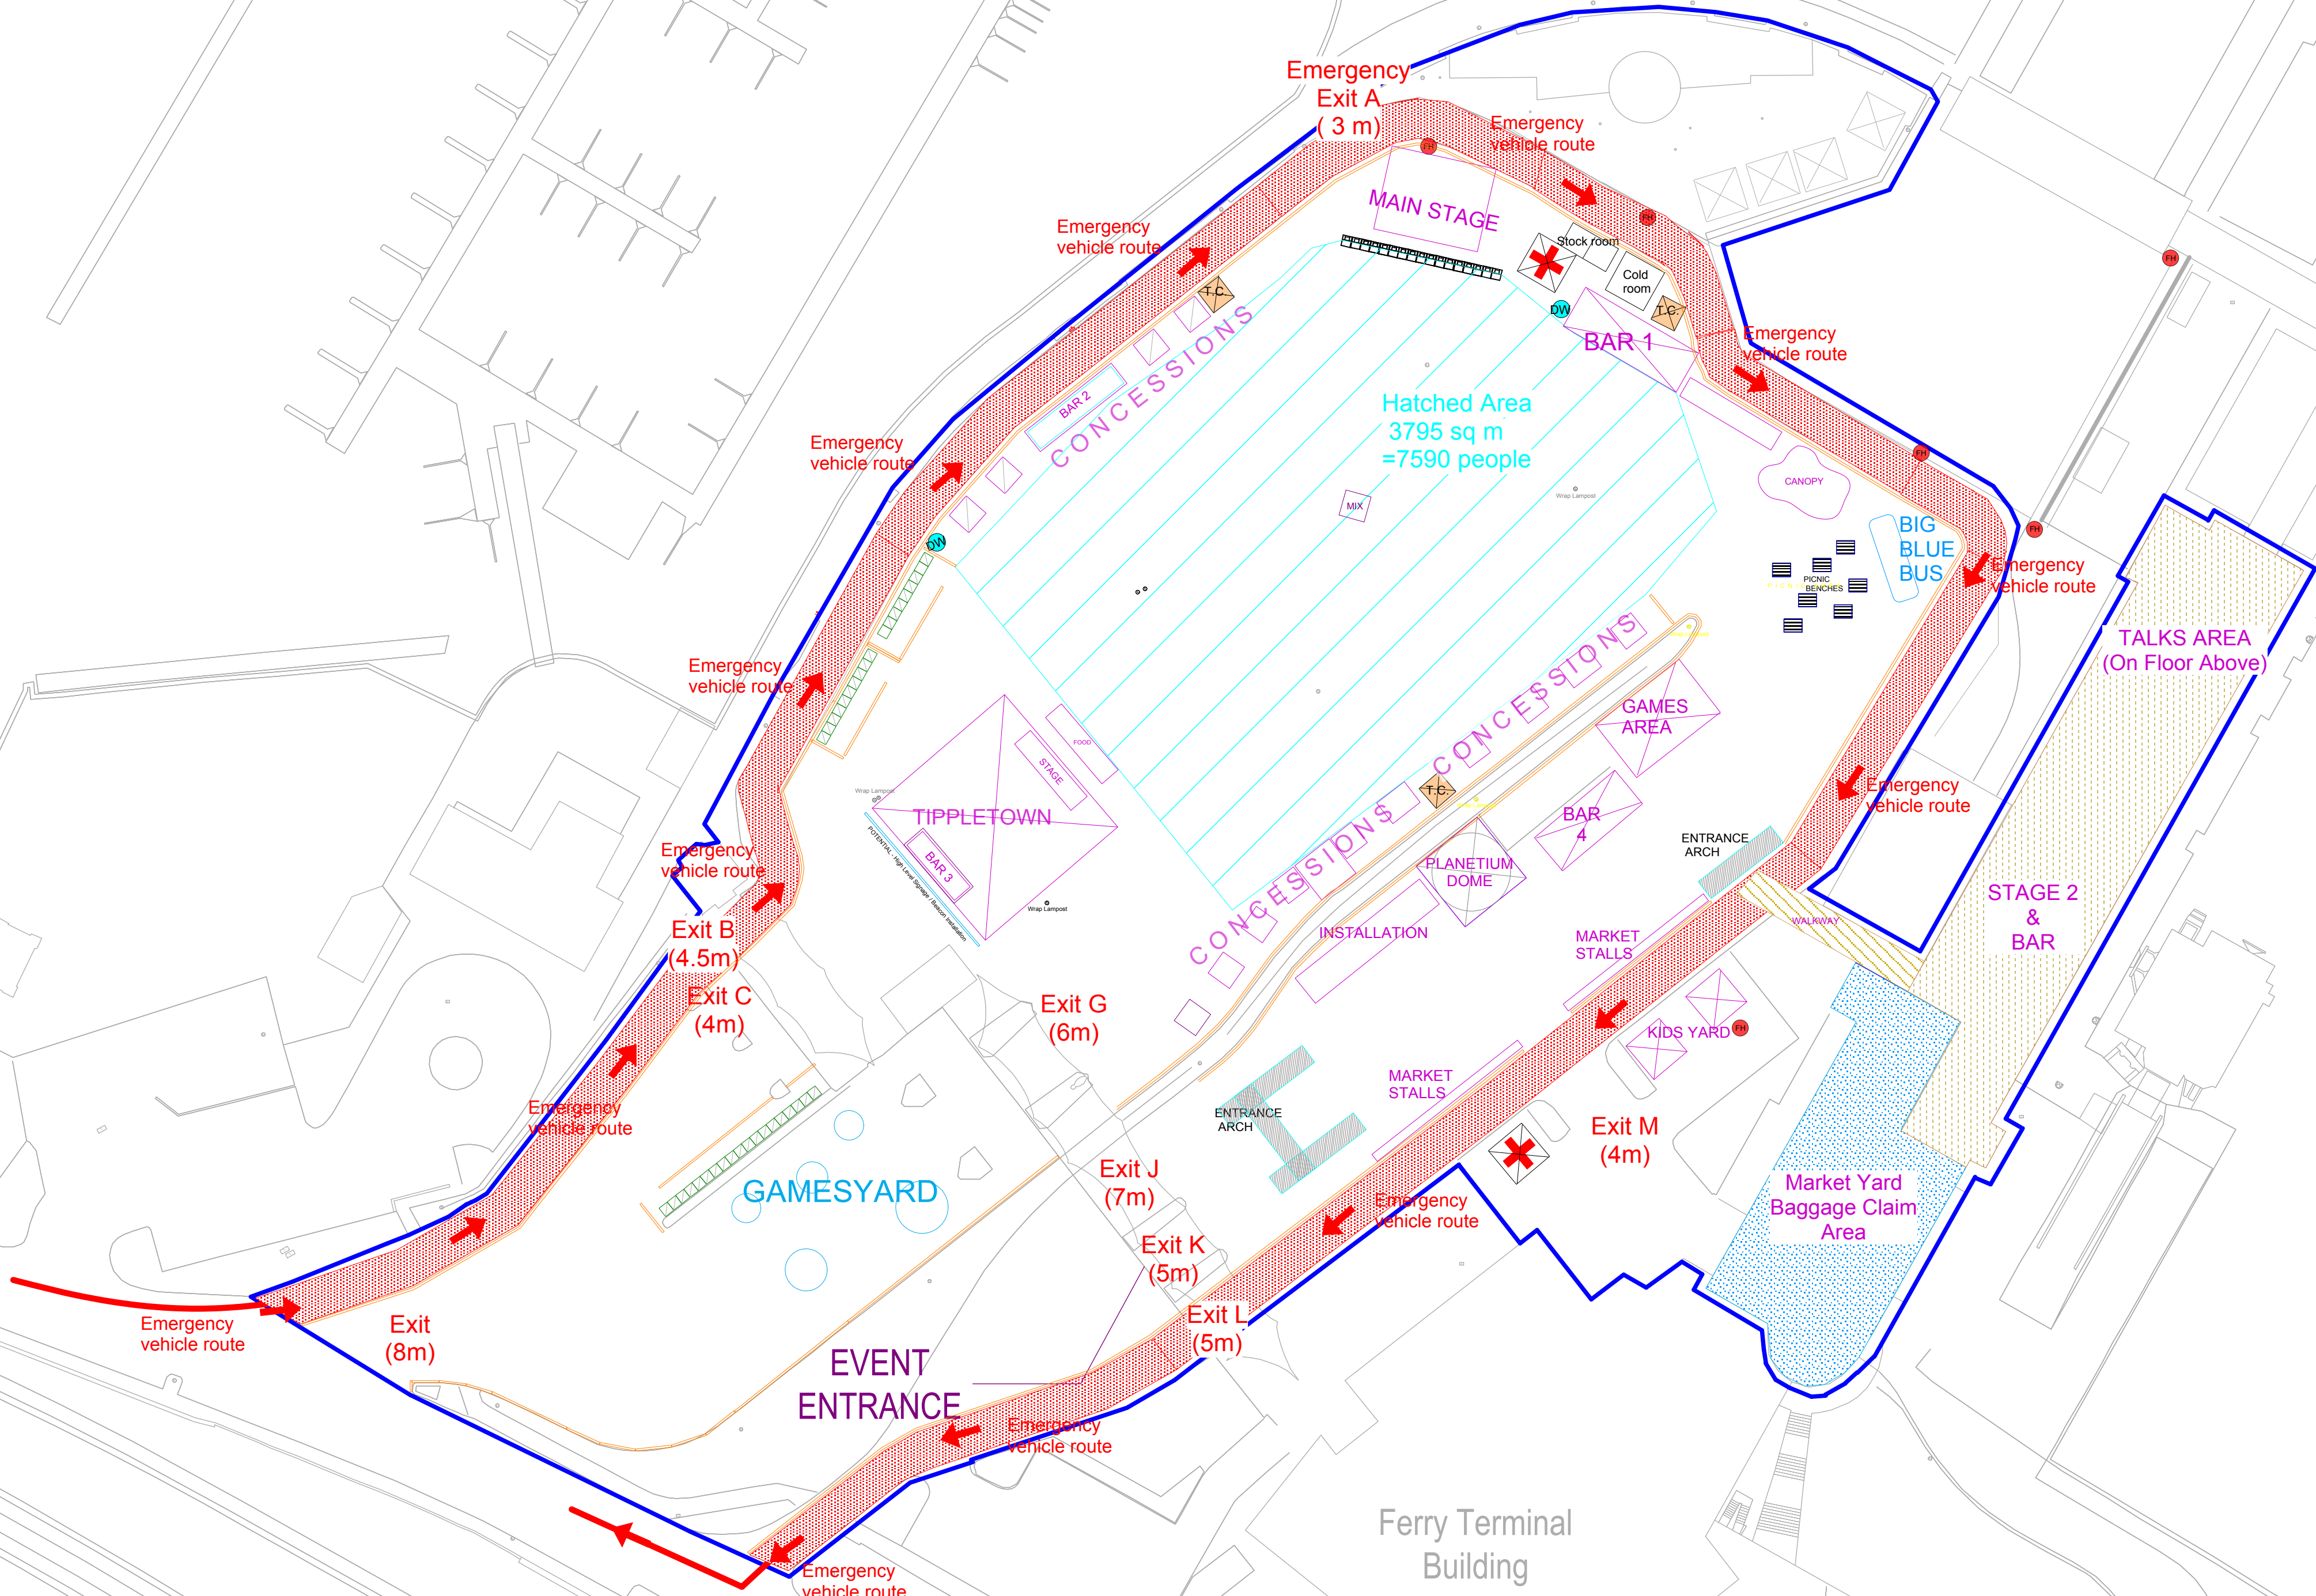

Ferry Terminal Building