


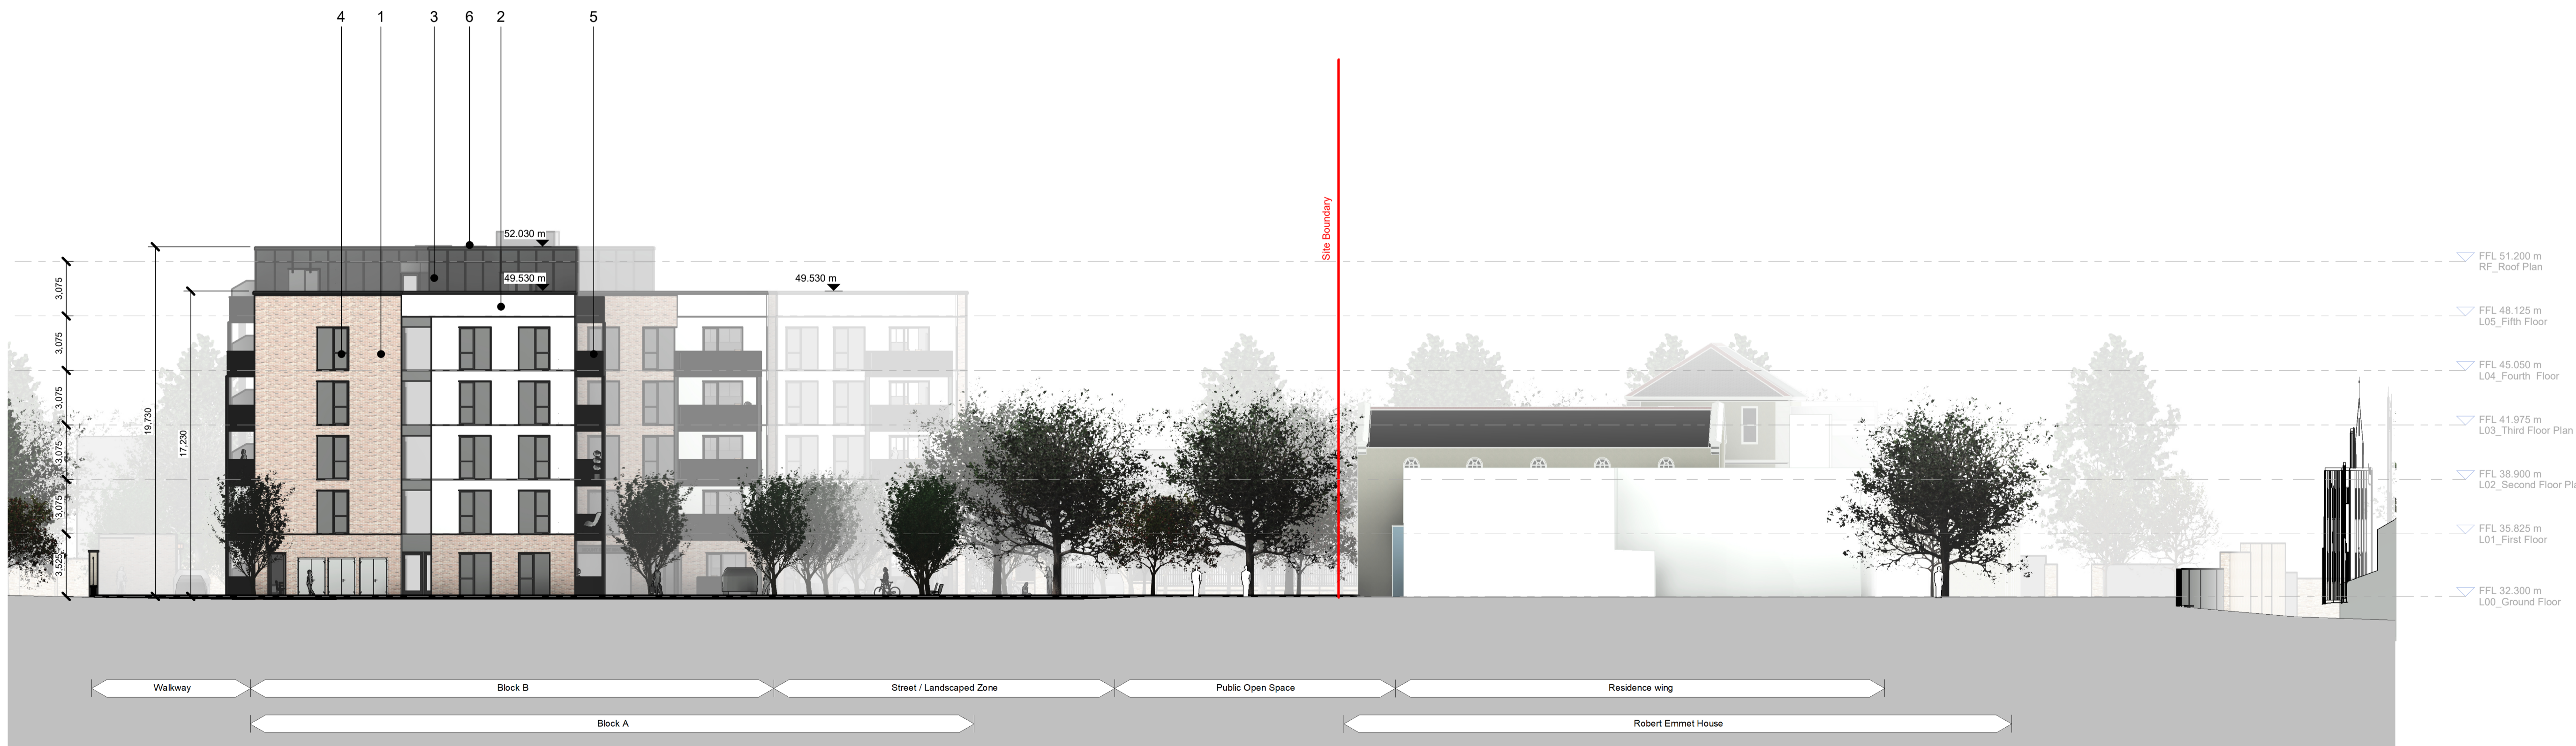


Elevation G
1 : 200



Elevation H
1 : 200

Notes:
 - Do not scale from this drawing. Use figured dimensions in all cases.
 - Verify dimensions on site and report any discrepancies to the Architect immediately.
 - This drawing is to be read in conjunction with the Architect's Specification.
 - © This drawing is copyright and may only be reproduced with the Architect's permission.

Drawing Notes:

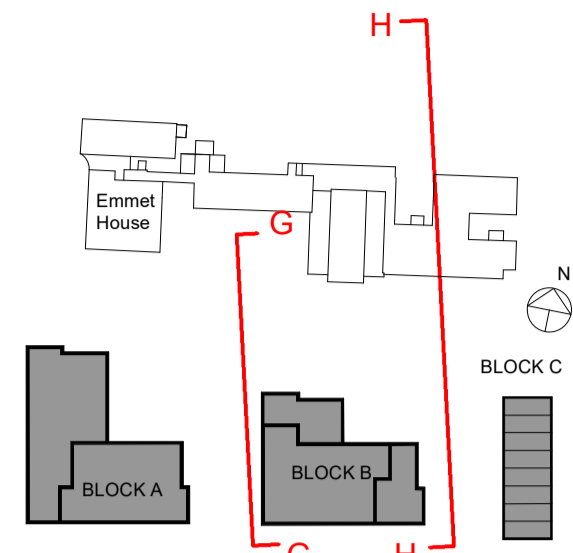

Material Legend

- 1 SELECTED BRICK FINISH
- 2 SELECTED RENDER FINISH
- 3 SELECTED CLADDING SYSTEM
- 4 SELECTED WINDOW AND DOOR SYSTEM
- 5 SELECTED METAL BALCONY AND RAILING SYSTEM
- 6 SELECTED METAL CAPPING

P3 S-2	Fall 2025	BG	Planning Application
P3 S-1	Oct 2024	BG	Pre-Planning Application
Rev.	Date	Drawn	Details of Issue / Revision

Issues & Revisions



Dartry Mills,
 Dartry Road
 Dublin 6,
 D06 Y0E3
 T: +353 (0)1 498 7000
 W: www.reddyarchitecture.com
 E: info@reddyarchitecture.com

Applicant Details:
Dún Laoghaire-Rathdown County Council

Project Details:
**Proposed Residential Development,
 Mount Saint Mary's, Dundrum Road, Dublin 14**

Drawing Title:
Proposed Elevations 04

Job No.	Sheet Size:	Scale @A1:
P23-129D	A1 Landscape	As indicated
Issue Date:	Drawn By:	Reviewed By:
Mar 2025	B. Gil	R. Quinn

Status	Purpose of Issue
P3	Planning Application
Project-Originator-Zone-Level-Type-Role-Classification-Number	Revision
MSM-02-SW-ZZZ-DR-RAU-AR-2104	P3 S-2