
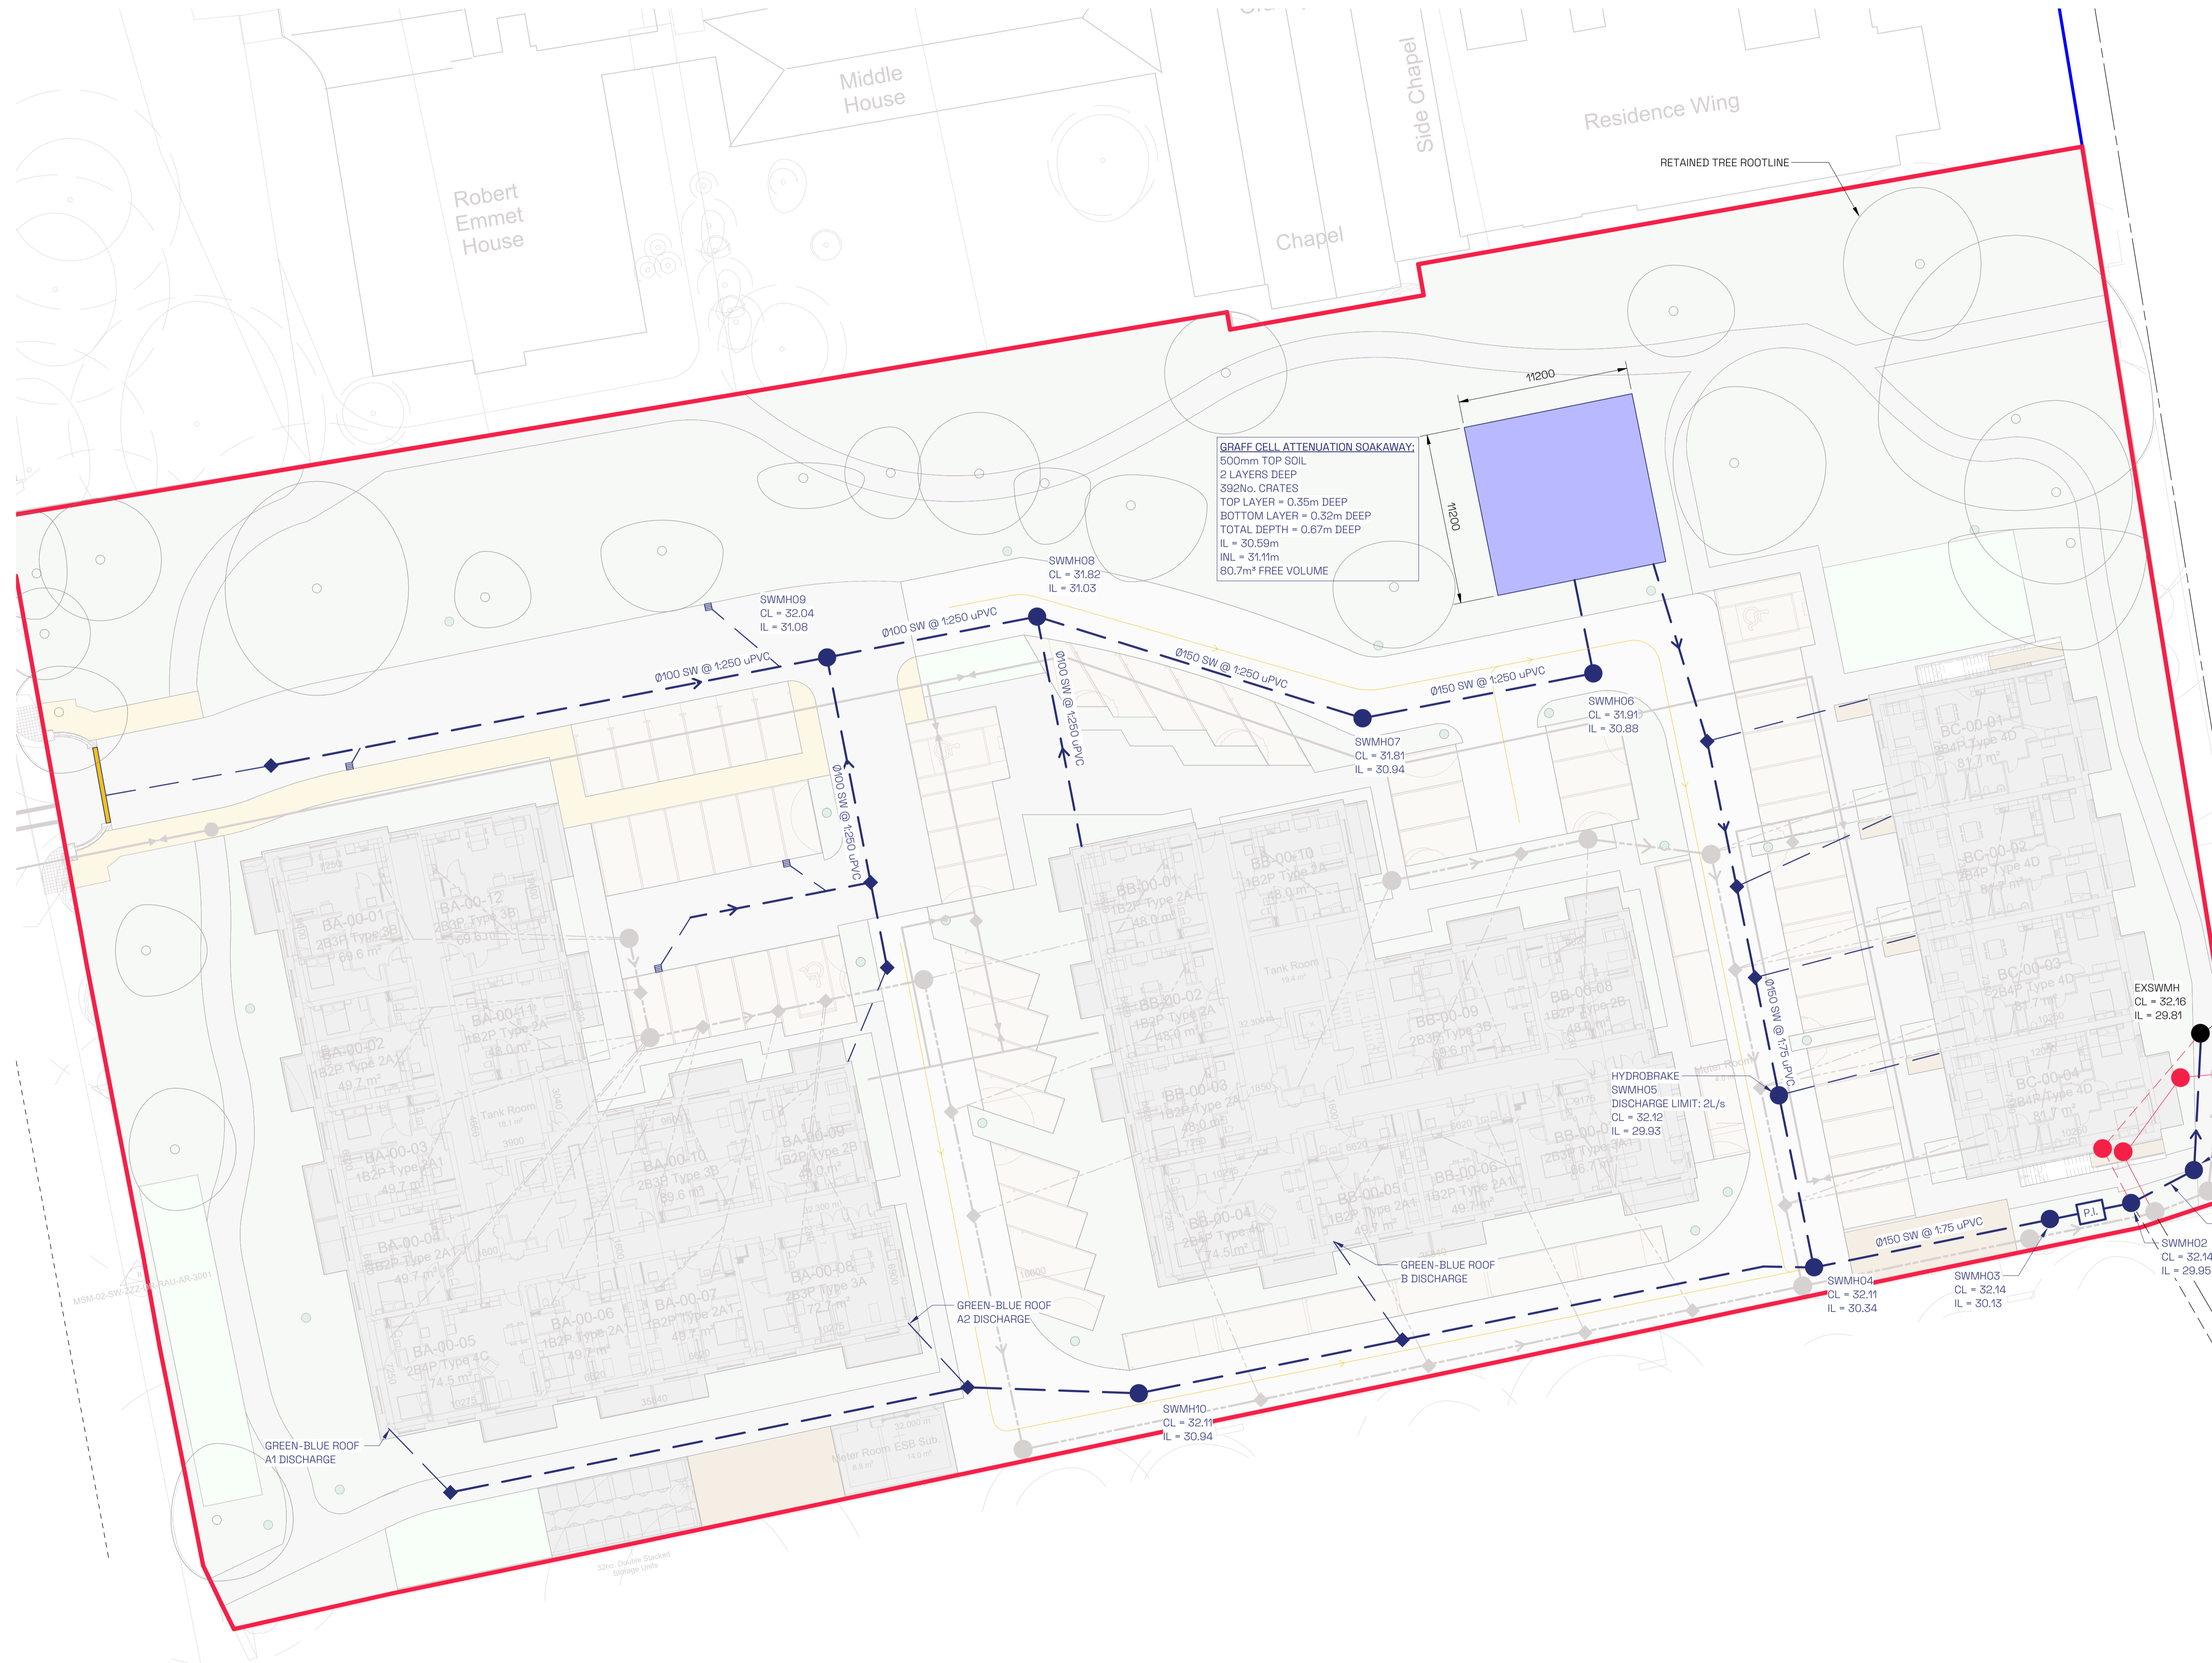


Notes:


1. THIS DRAWING IS TO BE READ IN CONJUNCTION WITH ALL RELEVANT ARCHITECTS AND ENGINEERS DRAWINGS AND SPECIFICATIONS.
2. DO NOT SCALE THIS DRAWING. ANY AMBIGUITIES, OMISSIONS AND ERRORS ON DRAWINGS SHALL BE BROUGHT TO THE ENGINEERS ATTENTION IMMEDIATELY. ALL DIMENSIONS MUST BE CHECKED / VERIFIED ON SITE.
3. ALL DIMENSIONS ARE IN MILLIMETRES UNLESS NOTED OTHERWISE.
4. FOR GENERAL NOTES REFER TO DRAWING.

LEGEND

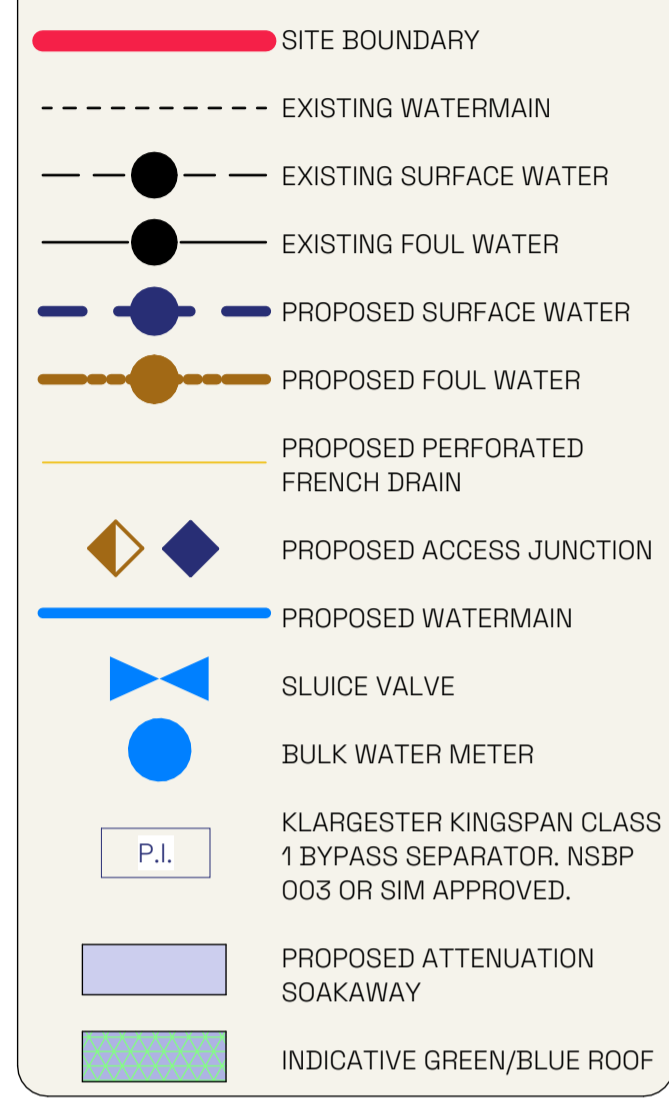

REV	DESCRIPTION	BY	DATE
PO2	ISSUED FOR PLANNING	AC	10.12.24
PO1	ISSUED FOR PLANNING	AC	24.10.23
PO0	FIRST ISSUE	AC	03.09.24

STATUS: **FOR INFORMATION**

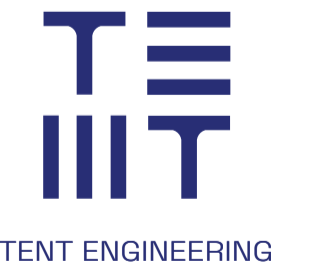

PROJECT: **MT ST MARY'S**

TITLE: **SURFACE WATER LAYOUT**

SCALE AT A1:	DATE:	DRAWN:	CHECKED:
As indicated	AUG 24	AC	DH

DRAWING NO: 24093-X-L00-DR-TNT-CE-3012 P02