



Notes:


1. THIS DRAWING IS TO BE READ IN CONJUNCTION WITH ALL RELEVANT ARCHITECTS AND ENGINEERS DRAWINGS AND SPECIFICATIONS.
2. DO NOT SCALE THIS DRAWING. ANY AMBIGUITIES, OMISSIONS AND ERRORS ON DRAWINGS SHALL BE BROUGHT TO THE ENGINEERS ATTENTION IMMEDIATELY. ALL DIMENSIONS MUST BE CHECKED / VERIFIED ON SITE.
3. ALL DIMENSIONS ARE IN MILLIMETRES UNLESS NOTED OTHERWISE.
4. FOR GENERAL NOTES REFER TO DRAWING.

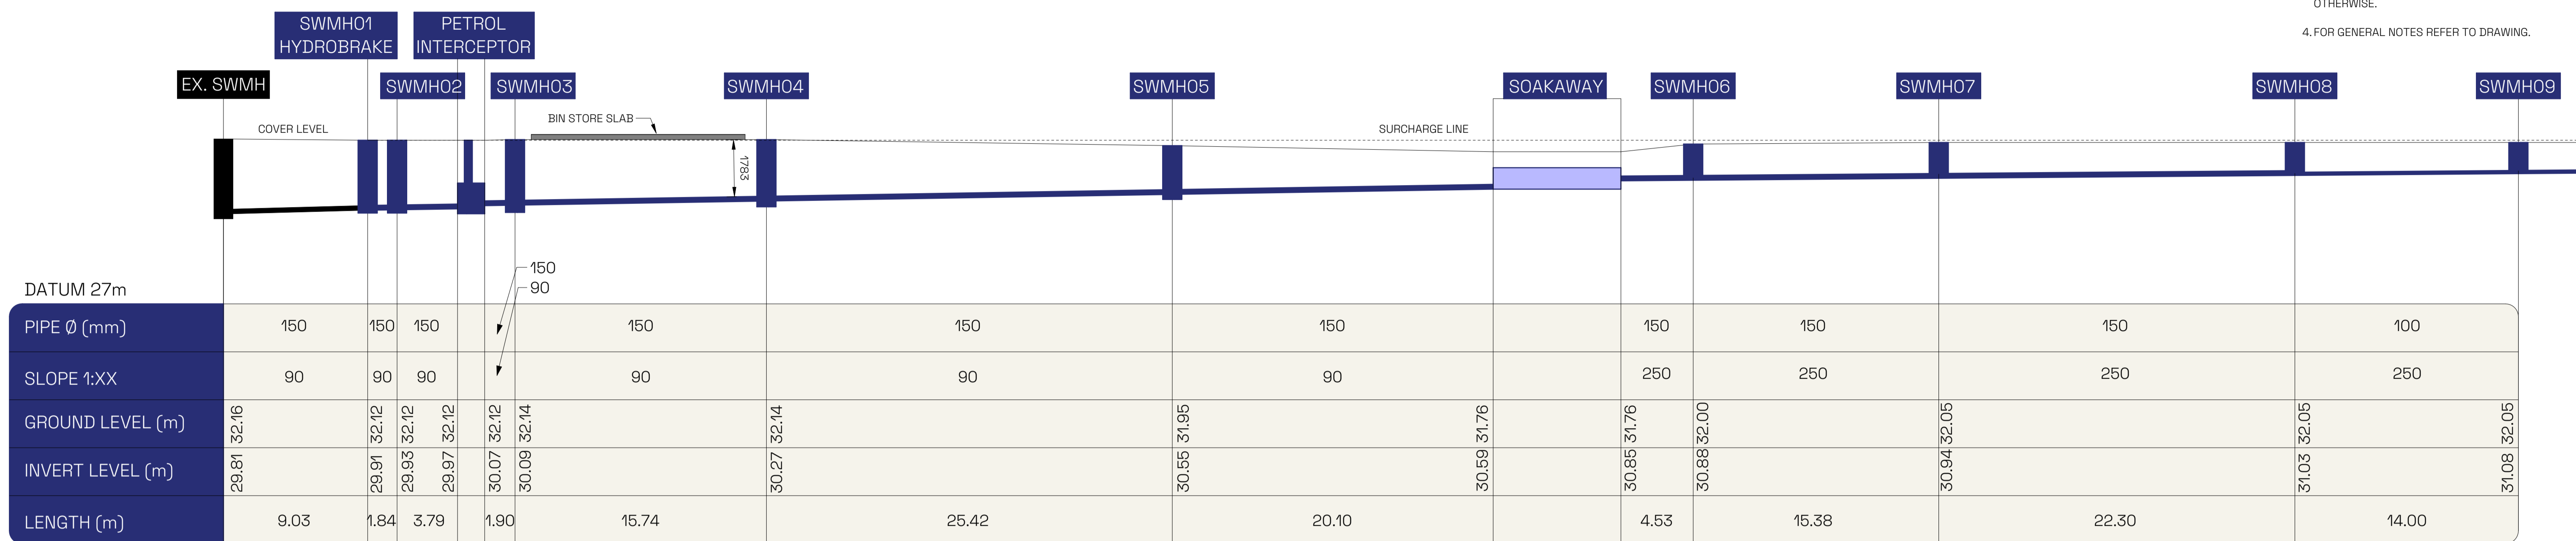

SW SECTION  
SCALE 1:100  
HORIZONTAL SCALE 1:200

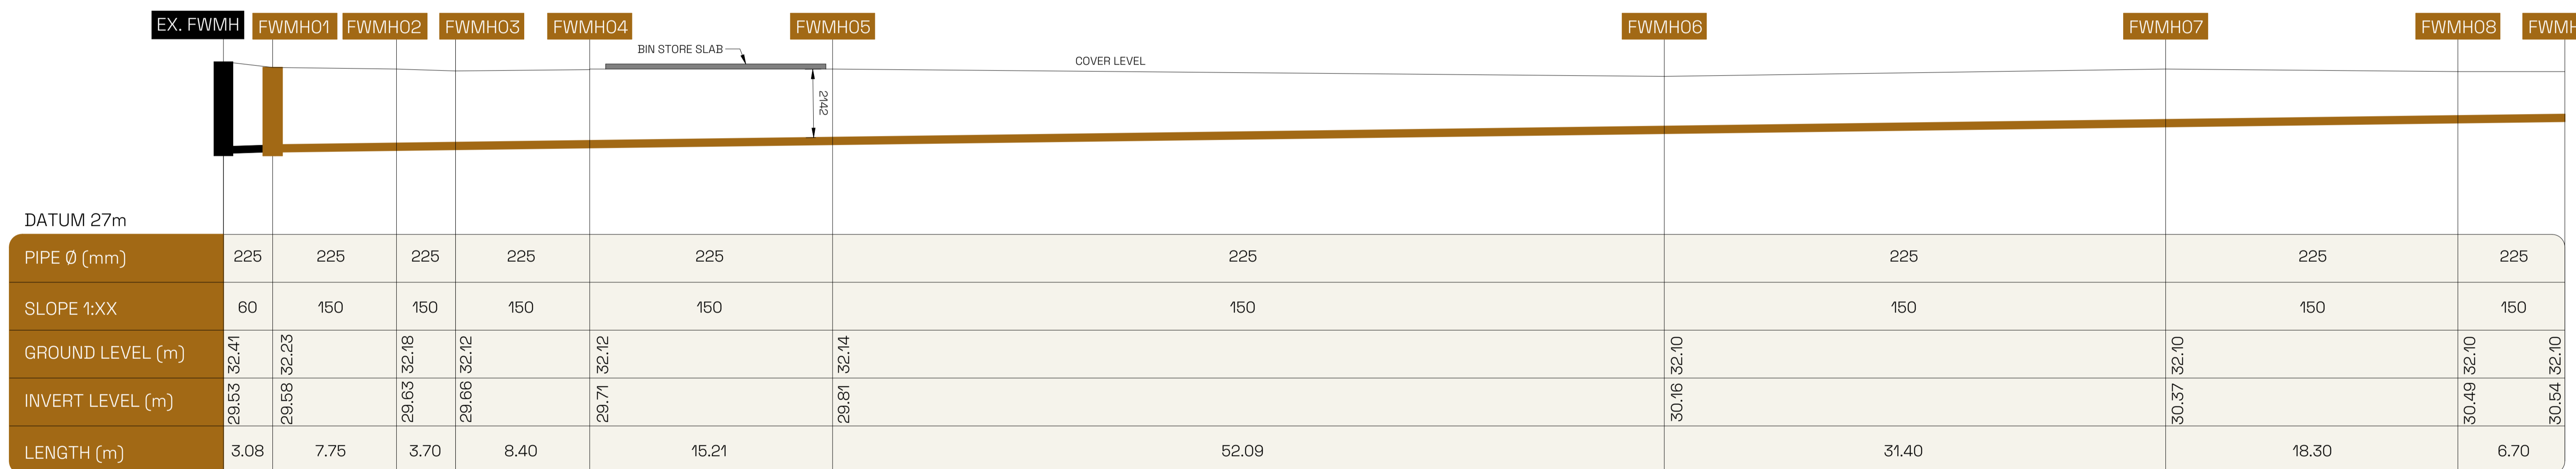


FW SECTION 1  
SCALE 1:100  
HORIZONTAL SCALE 1:200

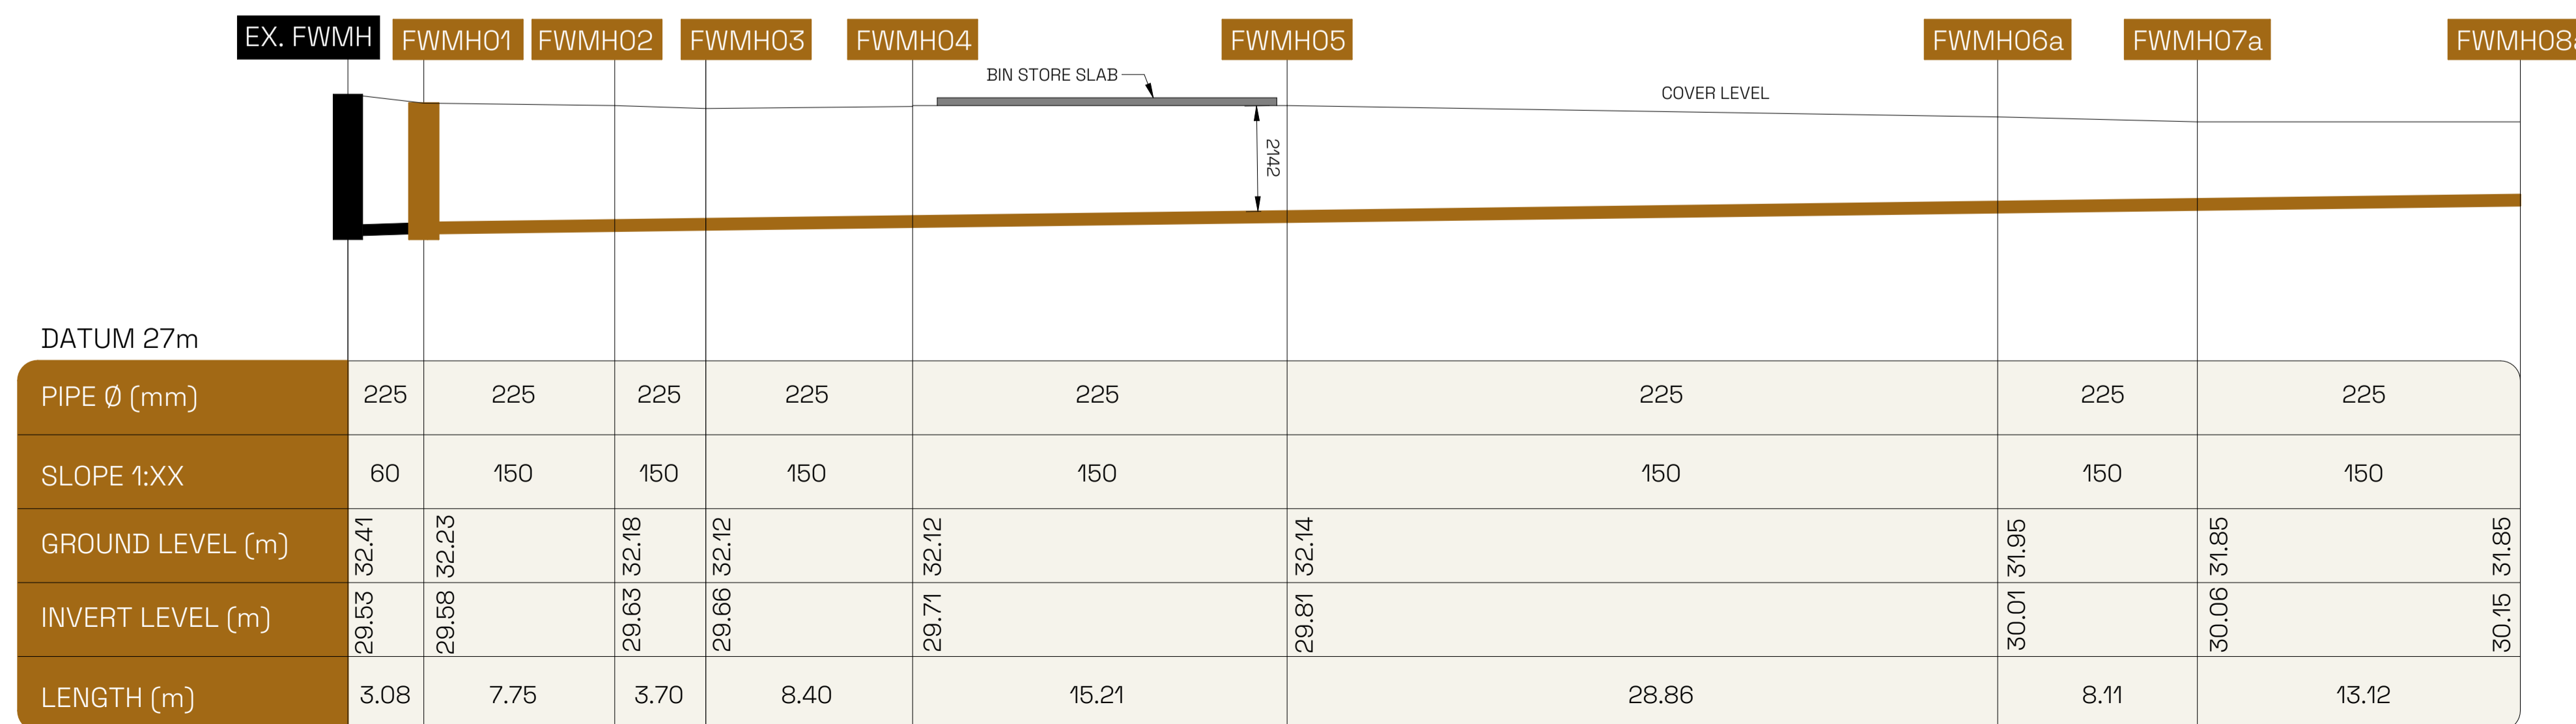

FW SECTION 2  
SCALE 1:100  
HORIZONTAL SCALE 1:200

P02	ISSUED FOR PLANNING	AC	10.12.24
P01	ISSUED FOR PLANNING	AC	24.10.23
P00	FIRST ISSUE	AC	03.09.24
REV	DESCRIPTION	BY	DATE
STATUS: FOR PLANNING			

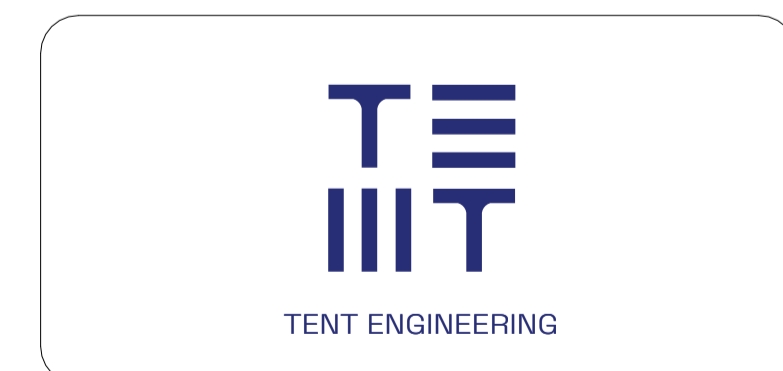

PROJECT: MT ST MARY'S  
TITLE: LONG SECTIONS

SCALE AT A1:	DATE:	DRAWN:	CHECKED:
1:100	AUG 24	AC	DH
DRAWING NO:	REVISION:		
24093-X-LOO-DR-TNT-CE-3200 P02			