





- LEGEND**
- TREES FOR RETENTION
  - TREE PROTECTION FENCING
  - ▨ CELLULAR CONFINEMENT SYSTEM MAT
  - RED LINE BOUNDARY

DRAWING TO BE INTERPRETED WITH REFERENCE TO TREE SURVEY DOCUMENT  
 NOTE: THIS DRAWING WAS ORIGINALLY PRODUCED IN COLOUR WHICH IS ESSENTIAL TO THE PLAN'S INTERPRETATION AND USE. MONOCHROME COPIES SHOULD NOT BE RELIED UPON.

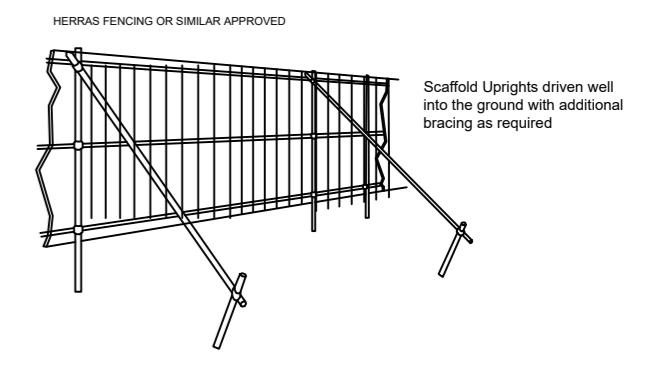

**TREE PROTECTION DETAIL: HERRAS FENCING OR SIMILAR APPROVED**

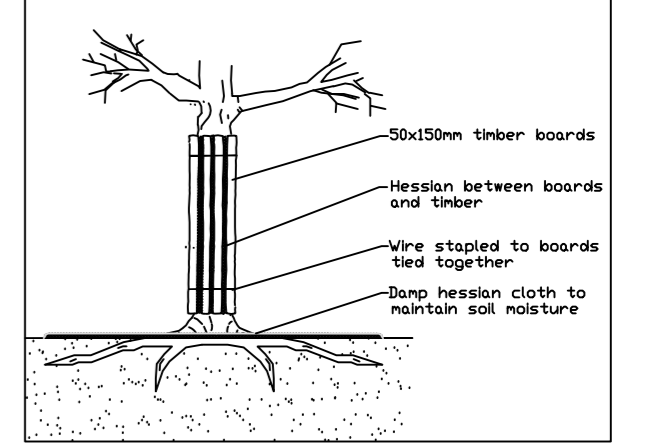

**TIMBER BOARD TRUNK PROTECTION WHERE TREE PROTECTION FENCING CANNOT BE USED DUE TO SPACE RESTRICTIONS**



REV	DATE	COMMENT
	21/10/24	FOR REVIEW AND COMMENT

PROJECT: MOUNT ST MARY'S, DUNDRUM ROAD, DUNDRUM, DUBLIN	JOB NO. TM04005
DRAWING: TREE PROTECTION	SCALE: 1:500 @A2
DRAWN BY: LAUREN MCCOLGAN	DATE: 21/10/24
STATUS: PLANNING	
DRAWING NO. 003 DRAWING NAME: TM04005-00-DR-CMK-ARB-003	

NOTES:  
 To Not Scale. Use Figure Dimensions Only.  
 Not for Construction. Prepare using Scaffolded Method.  
 (c) THIS DRAWING IS COPYRIGHT OF CMK HORTICULTURE & ARBORICULTURE LTD.

