


Notes:
 - Do not scale from this drawing. Use figured dimensions in all cases.
 - Verify dimensions on site and report any discrepancies to the Architect immediately.
 - This drawing is to be read in conjunction with the Architect's Specification.
 - © This drawing is copyright and may only be reproduced with the Architect's permission.

Drawing Notes:

- 1B2P
- 2B3P
- 2B4P
- 3B5P Duplex

— Site Ownership Line
— Site Boundary Line

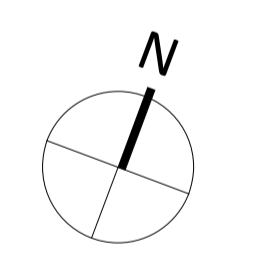

Rev.	Date	Drawn	Details of Issue / Revision
3	Feb 2025	DR	Planning Application
2	Dec 2024	DR	Planning Application
1	Oct 2024	DR	Planning Application




Applicant Details:
 Dún Laoghaire-Rathdown County Council

Project Details:
 Proposed Residential Development,
 Leopardstown Road

Drawing Title:
 Block 01, Second Floor, GA Plan

Job No. P24-020D	Sheet Size: A1	Scale @A1: As indicated
Issue Date: Feb 2025	Drawn By: D. Reilly	Reviewed By: R. Quinn

Status: P3	Purpose of Issue: Planning Application
Project - System - Spatial Zone - Level - Type - Originator - Role - Number	
WRO-02-B01-L02-DR-RAU-AR-1102	
P3 S-3	

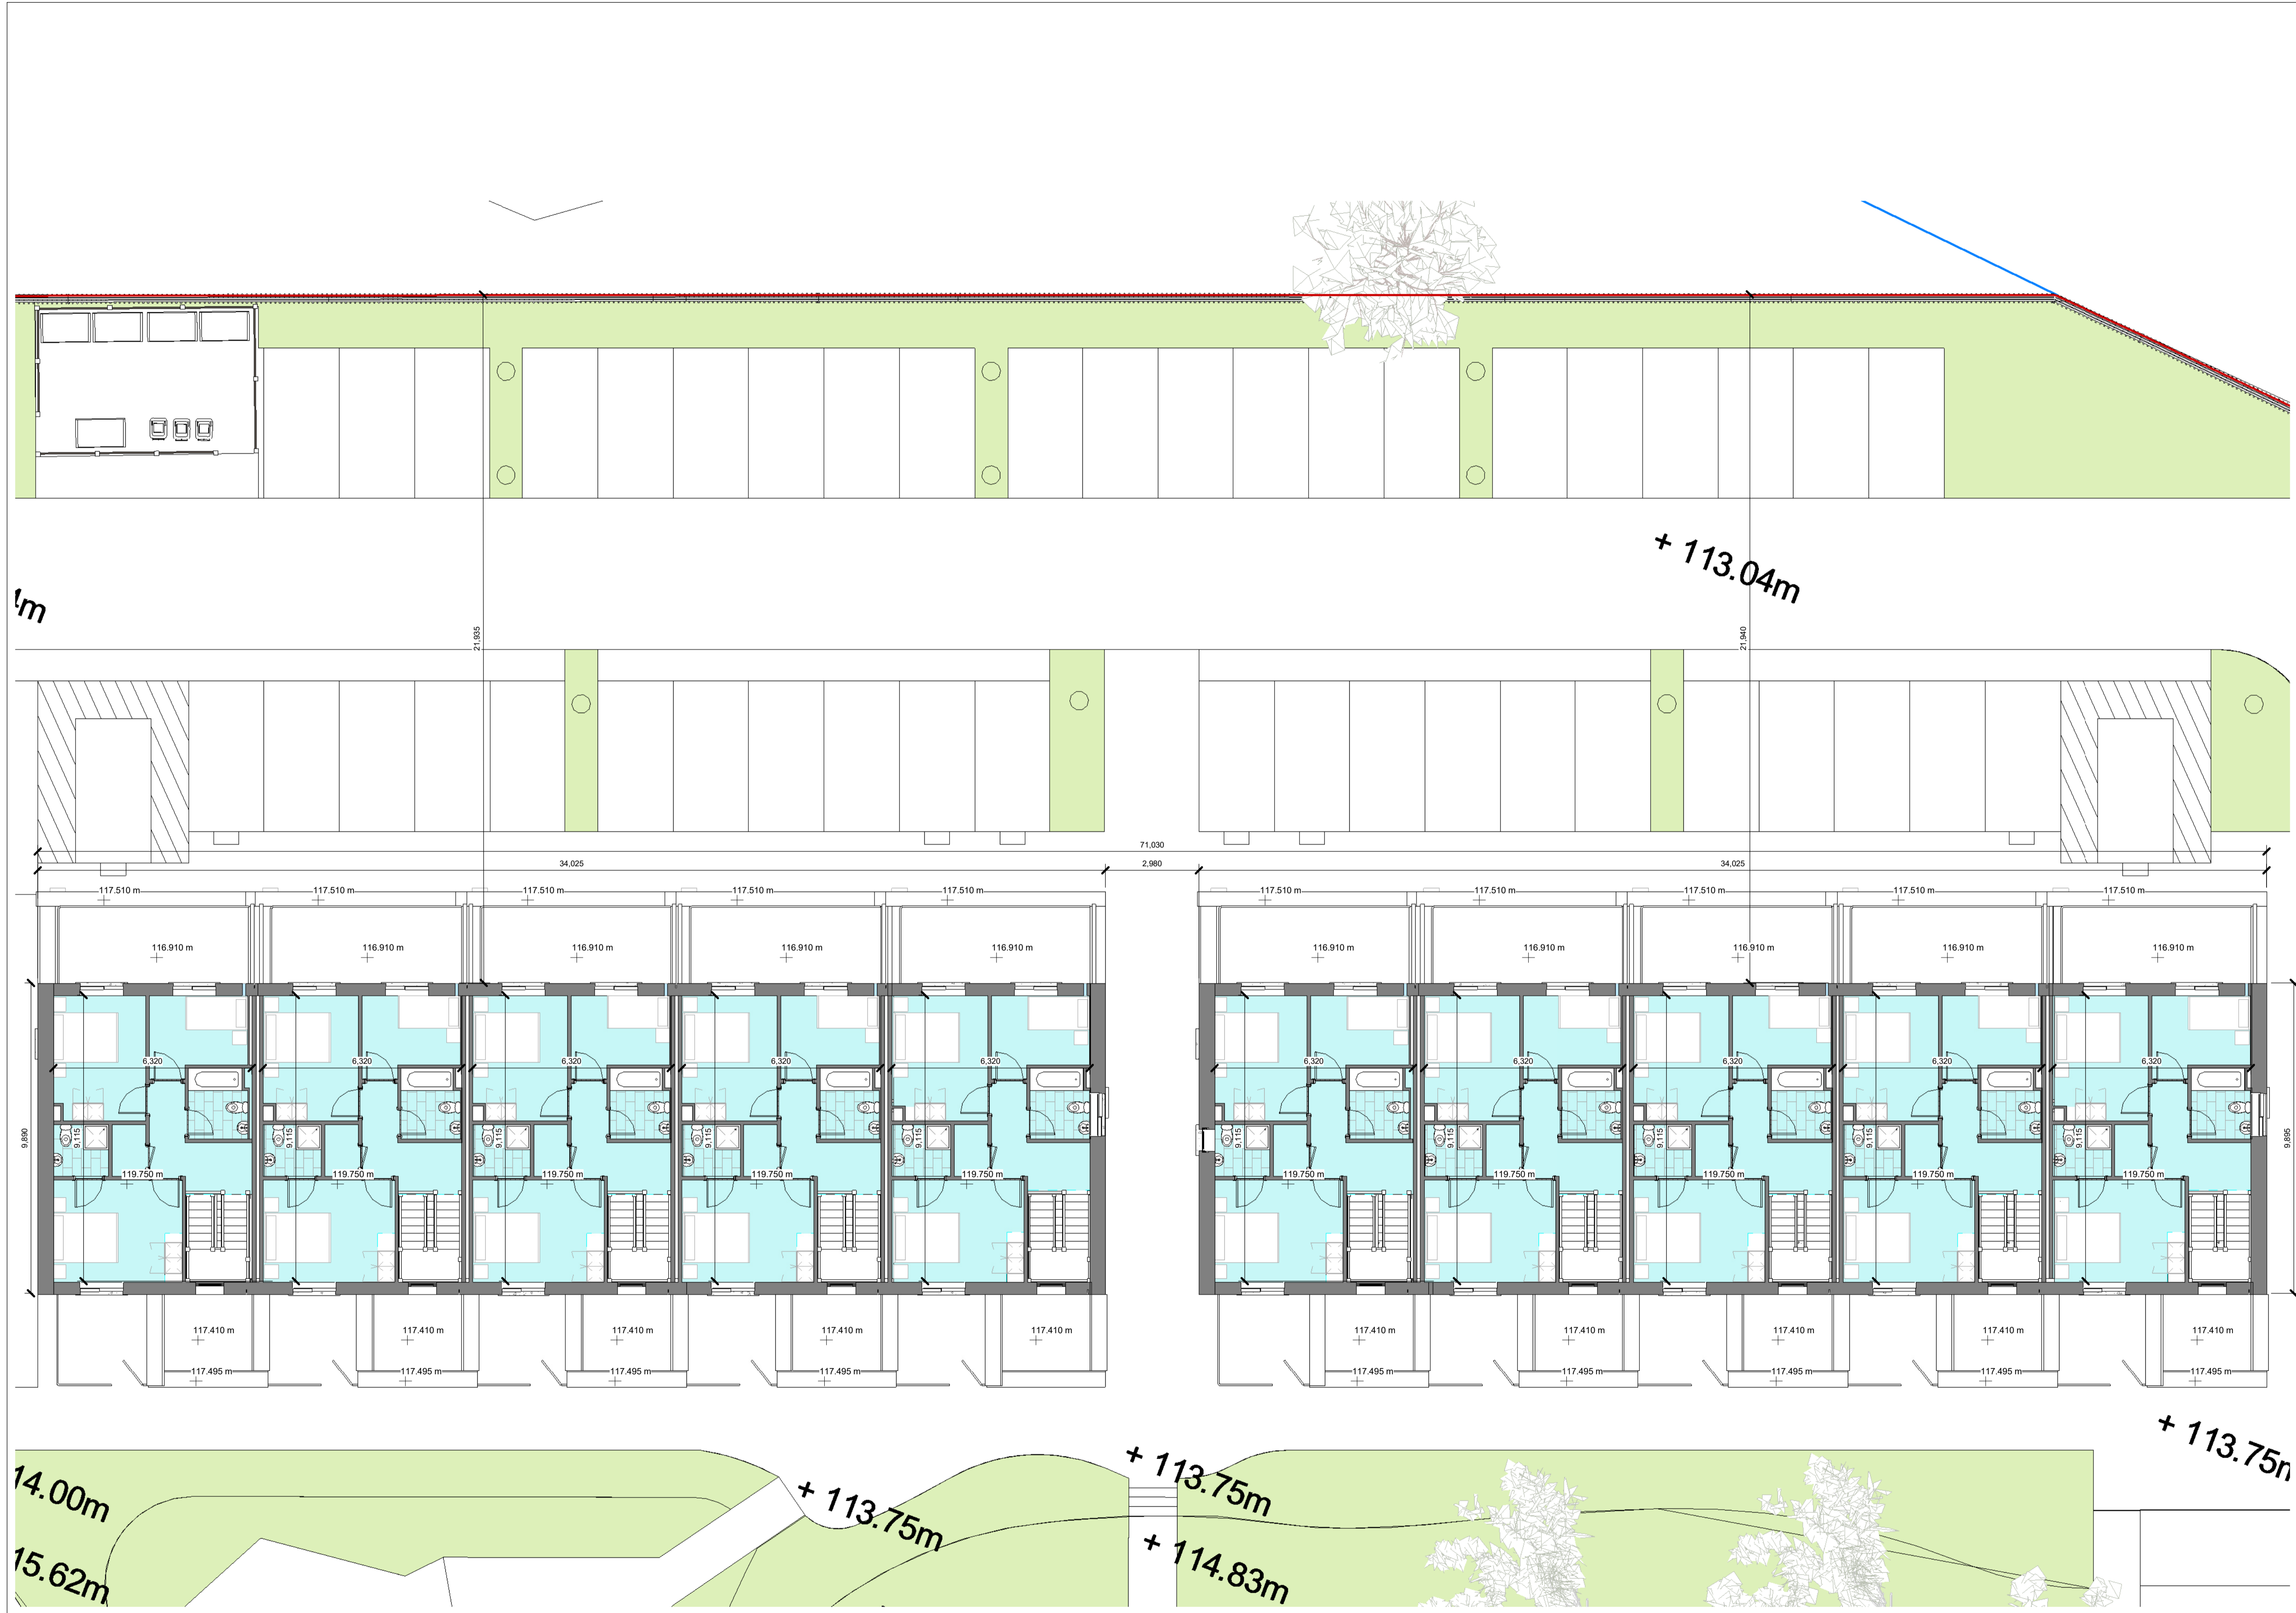

L02 - Second Floor Terrace Block
 1:100