


Notes:
 - Do not scale from this drawing. Use figured dimensions in all cases.
 - Verify dimensions on site and report any discrepancies to the Architect immediately.
 - This drawing is to be read in conjunction with the Architect's Specification.
 - © This drawing is copyright and may only be reproduced with the Architect's permission.

Drawing Notes:

— Site Ownership Line
 — Site Boundary Line

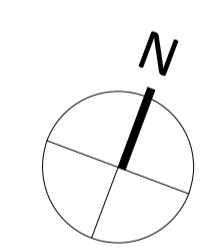

3	Feb 2025	DR	Planning Application
2	Dec 2024	DR	Planning Application
1	Oct 2024	DR	Planning Application
Rev.	Date	Drawn	Details of Issue / Revision
Issues & Revisions			

reddyQ+U
 W: www.reddyarchitecture.com
 E: info@reddyarchitecture.com

Applicant Details:
Dún Laoghaire-Rathdown County Council


Project Details:
**Proposed Residential Development,
 Leopardstown Road**

Drawing Title:
Block 02, Roof, GA Plan

Job No. P24-020D	Sheet Size: A1_Landscape	Scale @A1: As indicated
Issue Date: Feb 2025	Drawn By: D. Reilly	Reviewed By: R. Quinn

Status: P3	Purpose of Issue: Planning Application
----------------------	--

Project - System - Spatial Zone - Level - Type - Originator - Role - Number	Revision
WRO-02-B02-RF-DR-RAU-AR-1206	P3 S-3

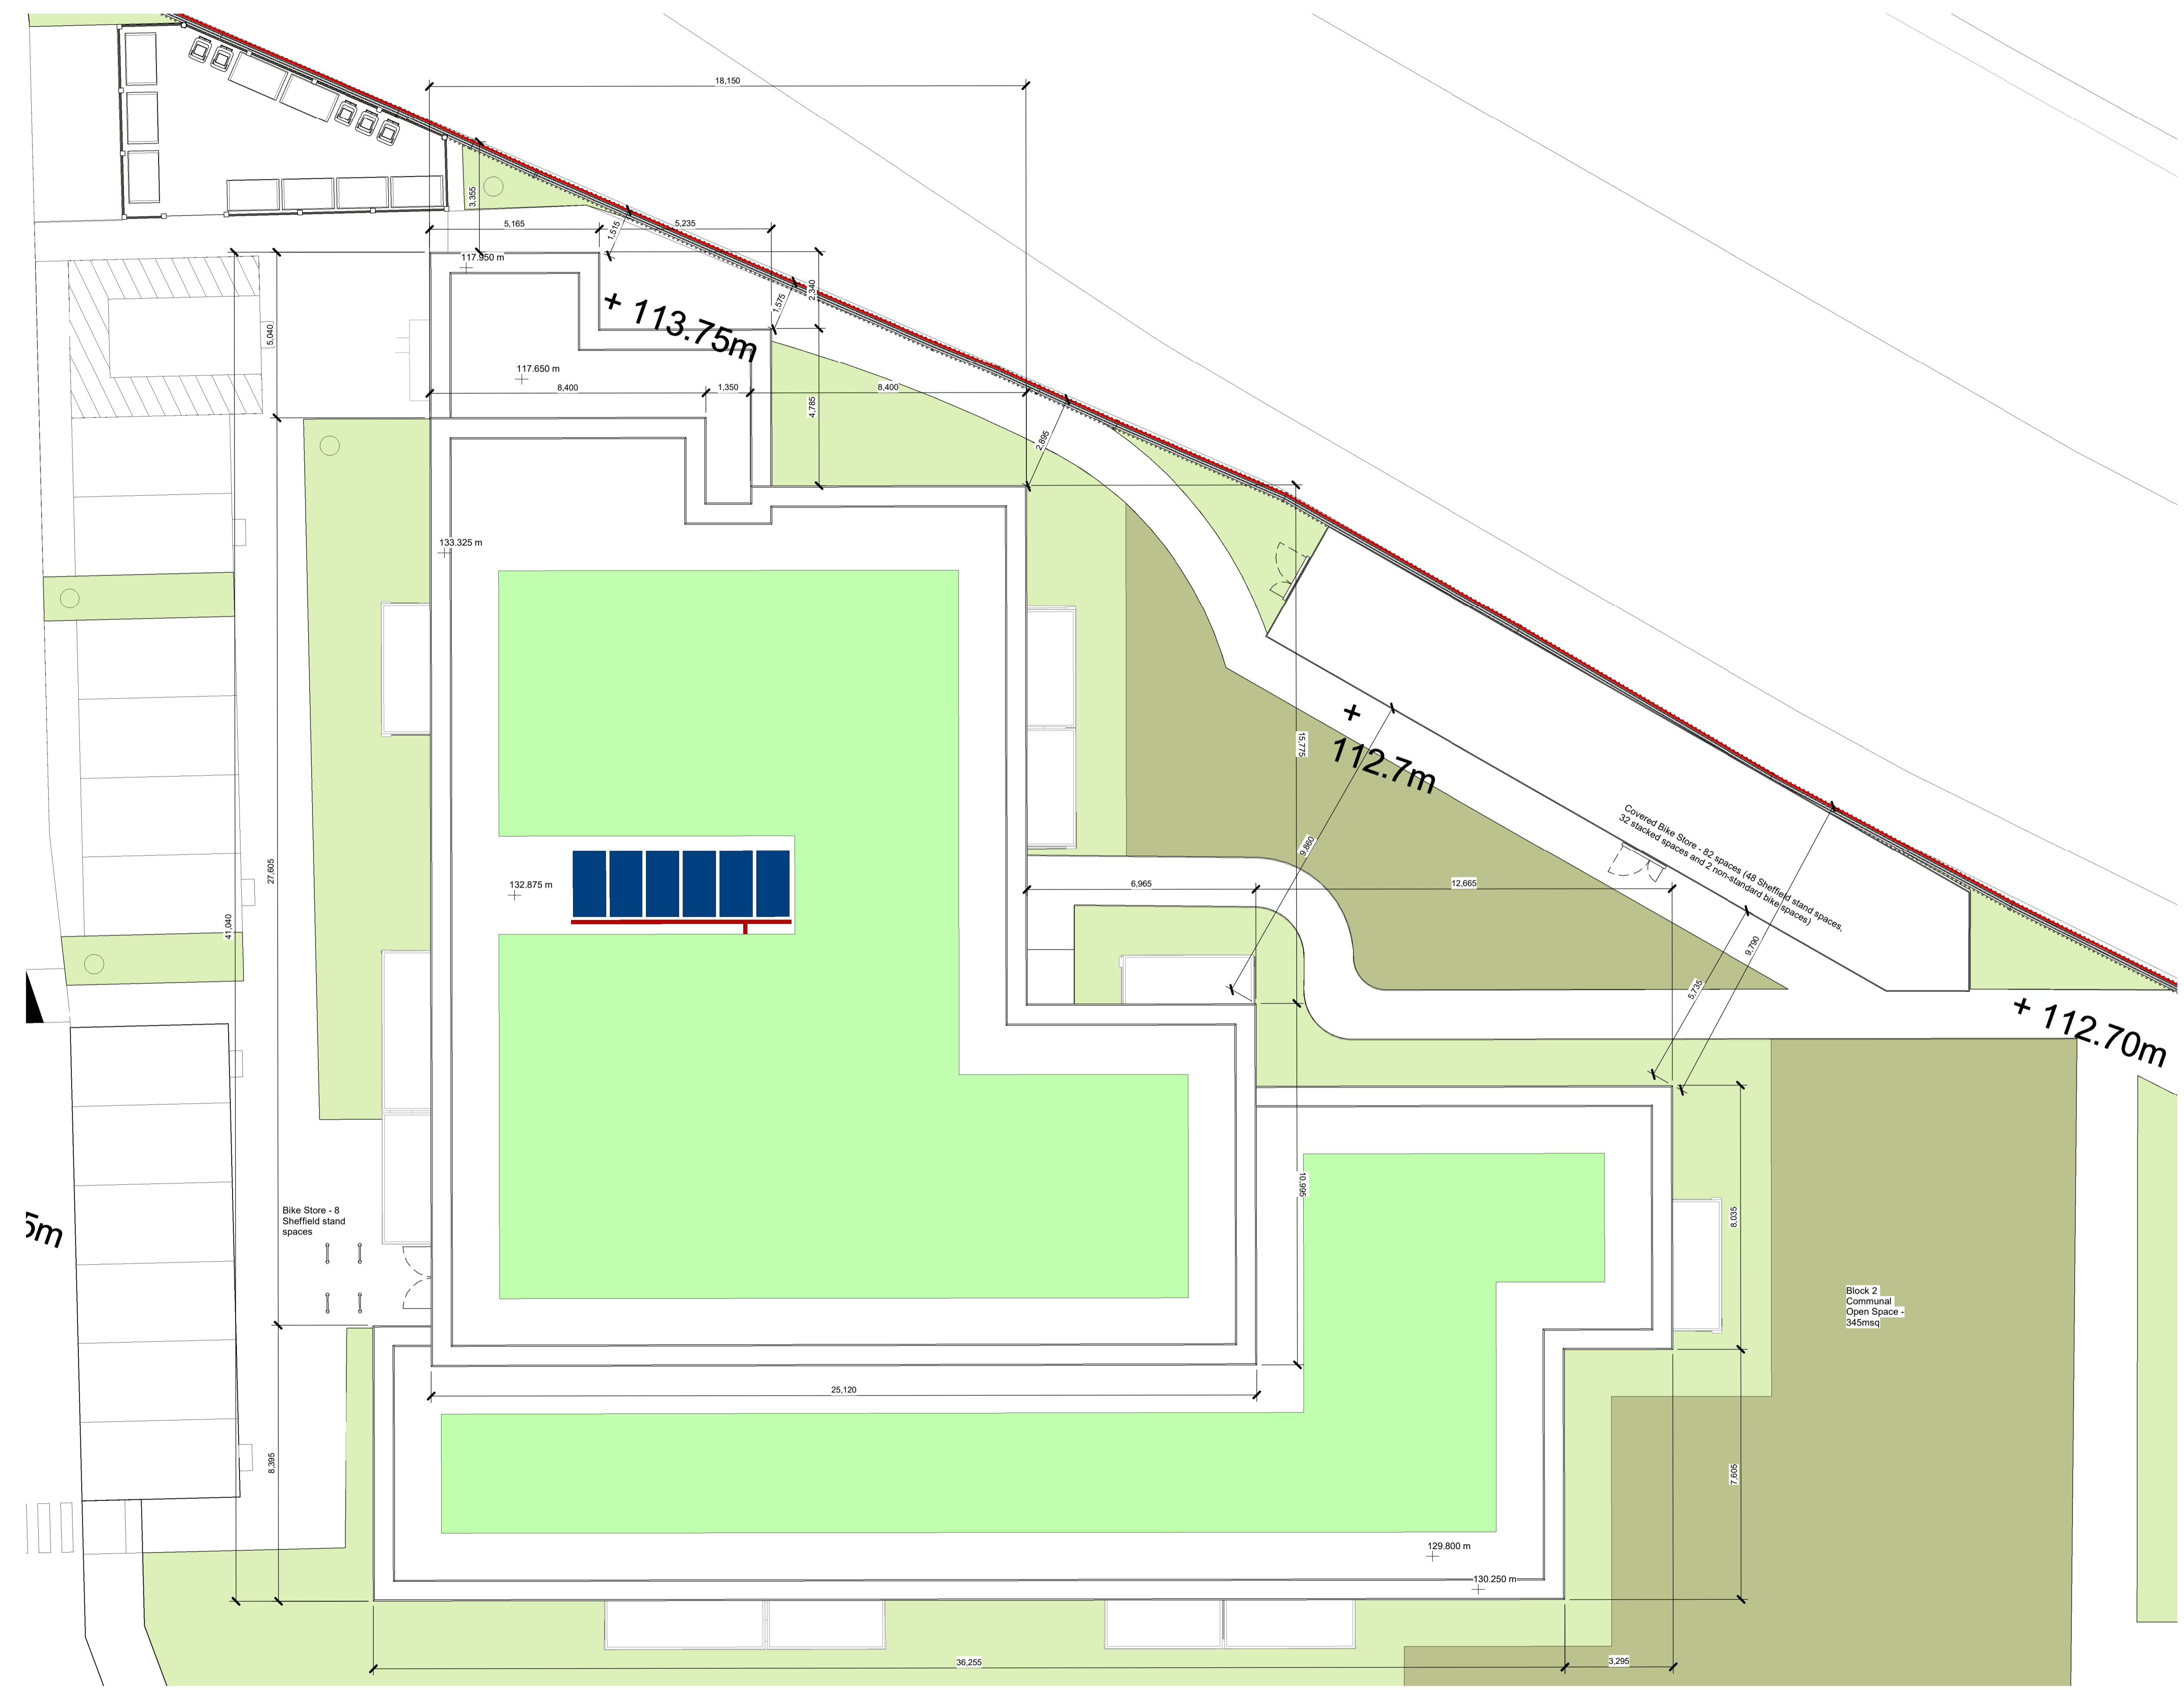

RF - Roof Level Apartment Block
 1 : 100