


Notes:

1. THIS DRAWING IS TO BE READ IN CONJUNCTION WITH ALL RELEVANT ARCHITECTS AND ENGINEERS DRAWINGS AND SPECIFICATIONS.
2. DO NOT SCALE THIS DRAWING. ANY AMBIGUITIES, OMISSIONS AND ERRORS ON DRAWINGS SHALL BE BROUGHT TO THE ENGINEERS ATTENTION IMMEDIATELY. ALL DIMENSIONS MUST BE CHECKED / VERIFIED ON SITE.
3. ALL DIMENSIONS ARE IN MILLIMETRES UNLESS NOTED OTHERWISE.
4. FOR GENERAL NOTES REFER TO DRAWING.

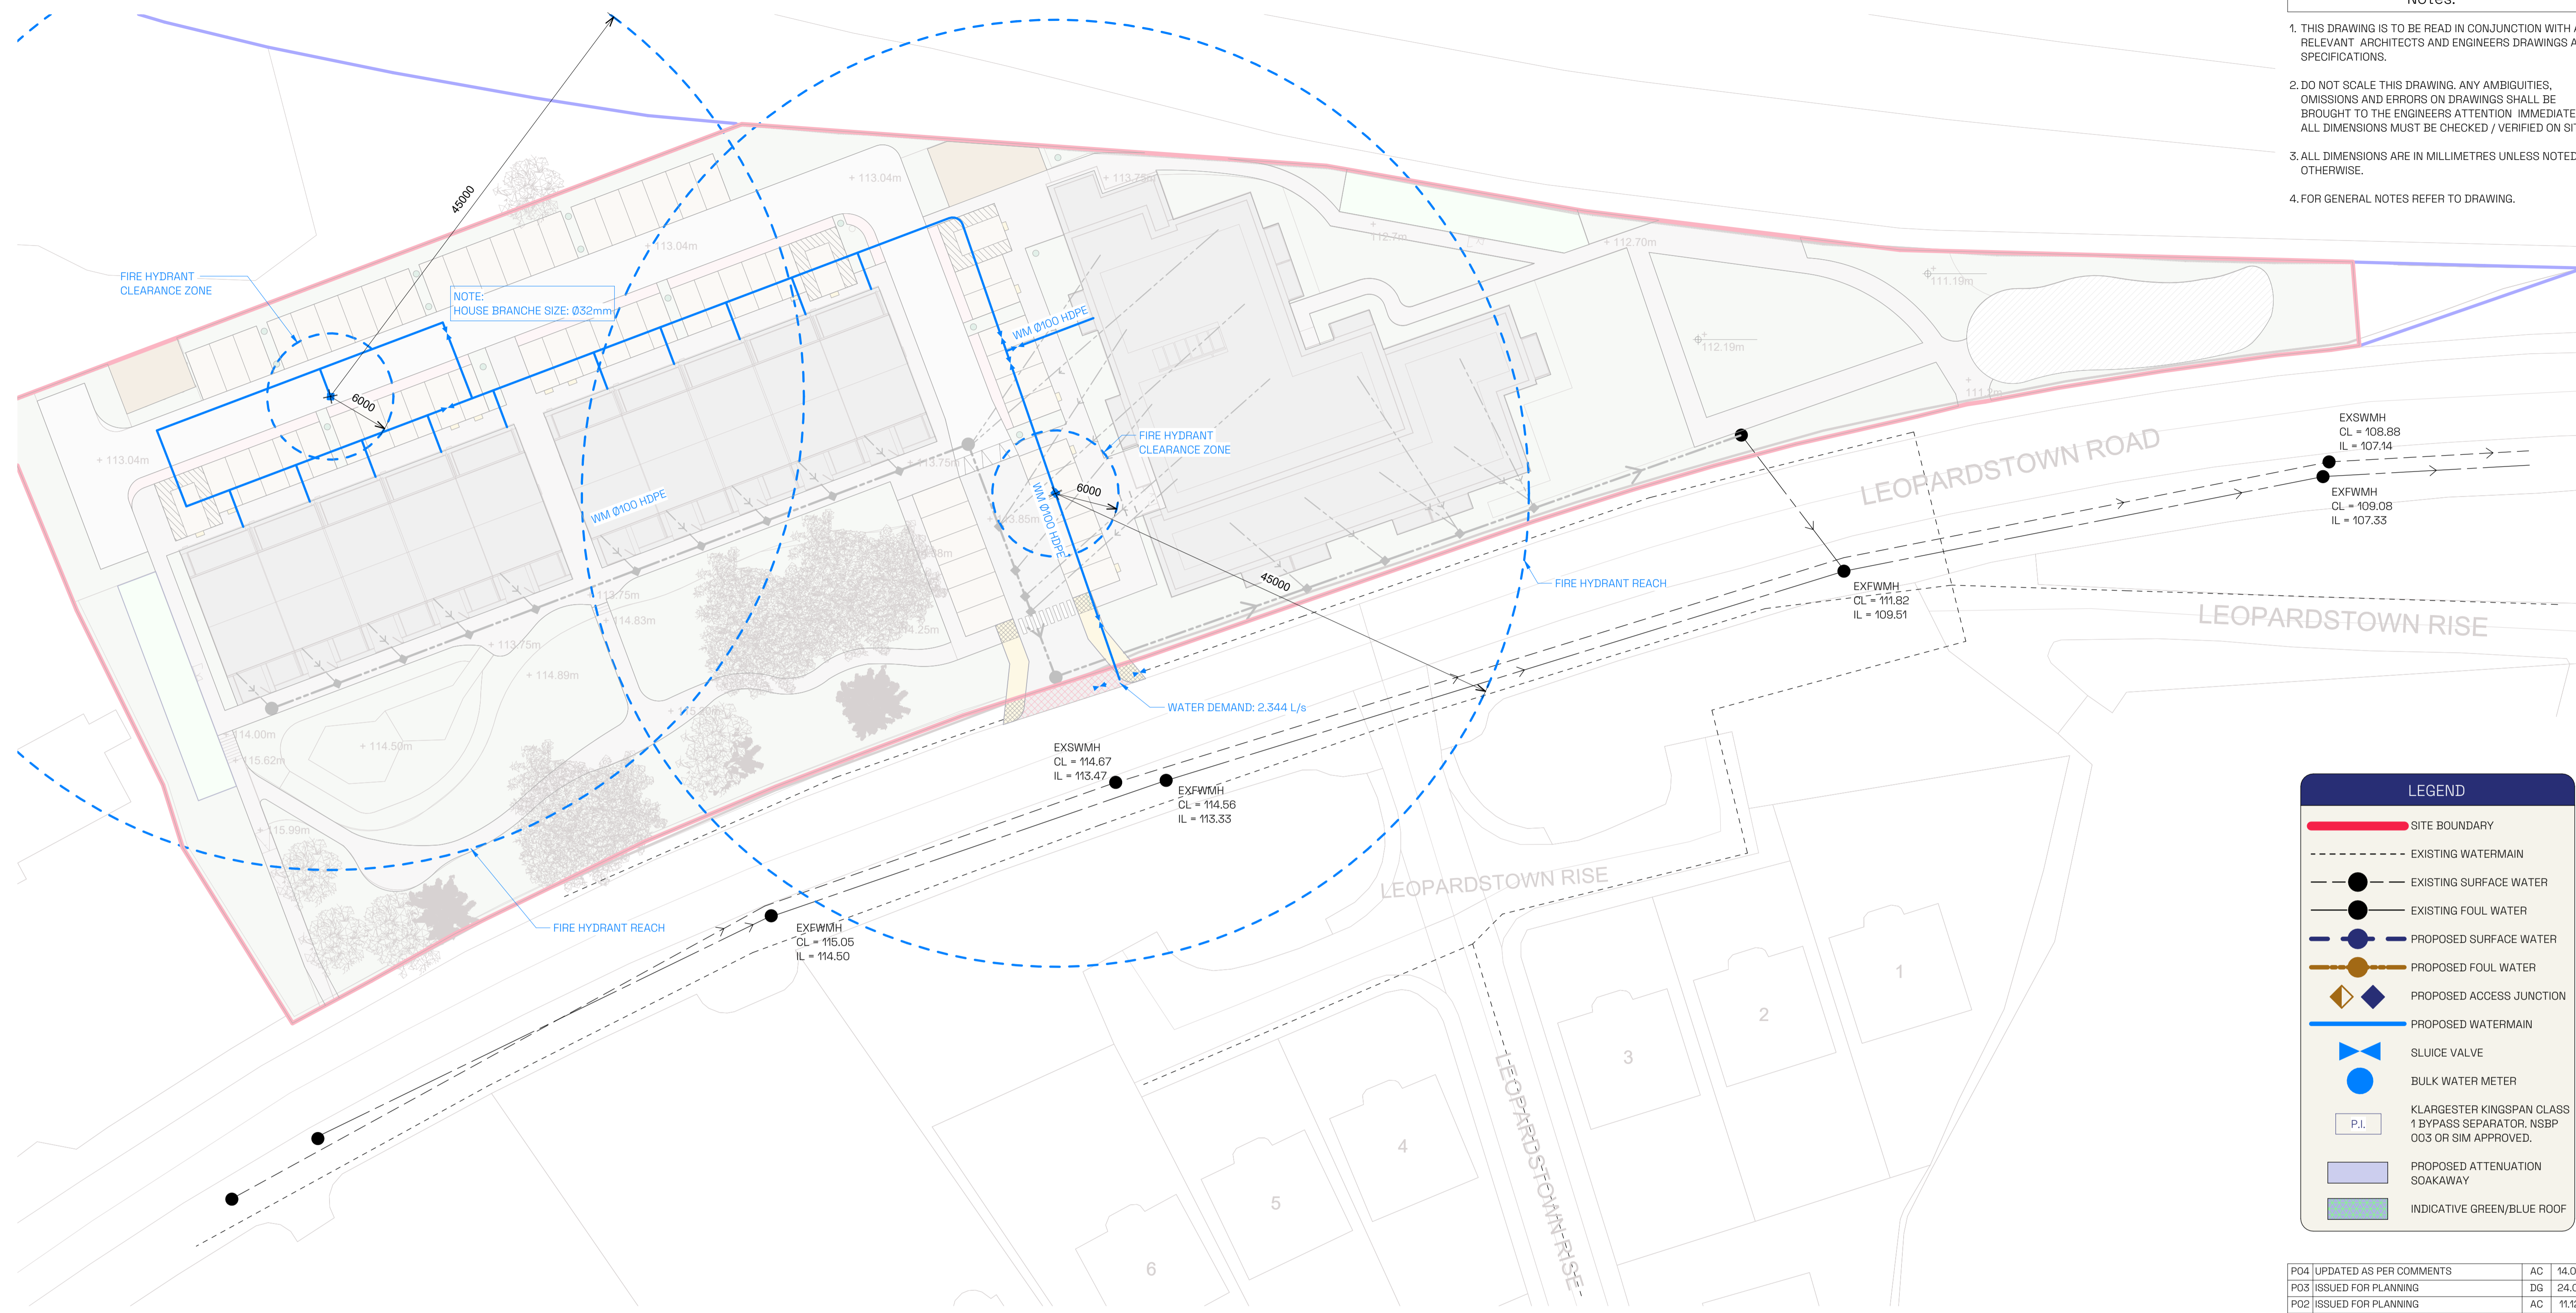


LEGEND

- SITE BOUNDARY
- EXISTING WATERMAIN
- EXISTING SURFACE WATER
- EXISTING FOUL WATER
- PROPOSED SURFACE WATER
- PROPOSED FOUL WATER
- PROPOSED ACCESS JUNCTION
- PROPOSED WATERMAIN
- SLUICE VALVE
- BULK WATER METER
- P.I.
- PROPOSED ATTENUATION SOAKAWAY
- INDICATIVE GREEN/BLUE ROOF

KLARGESTER KINGSPAN CLASS 1 BYPASS SEPARATOR, NSBP 003 OR SIM APPROVED.

P04	UPDATED AS PER COMMENTS	AC	14.02.25
P03	ISSUED FOR PLANNING	DG	24.01.25
P02	ISSUED FOR PLANNING	AC	11.12.24
P01	ISSUED FOR PLANNING	AC	24.10.24
P00	FIRST ISSUE	AC	03.09.24
REV	DESCRIPTION	BY	DATE
STATUS: FOR PLANNING			

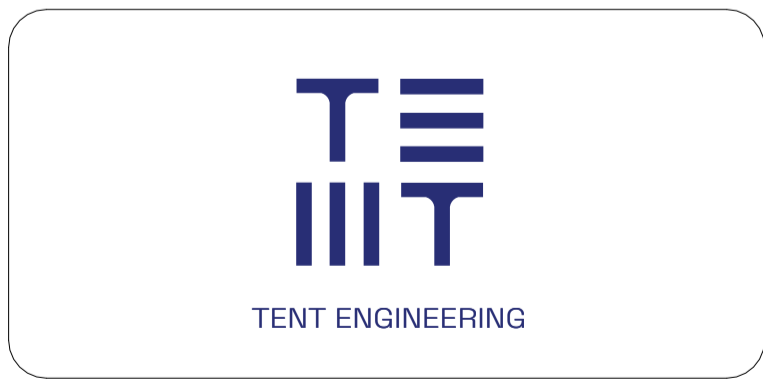

PROJECT: WILDROCK
TITLE: WATERMAIN LAYOUT

SCALE AT A1: As indicated	DATE: AUG 24	DRAWN: AC	CHECKED: DH
DRAWING NO: 24094-X-L00-DR-TNT-CE-3003 P04		REVISION:	

WATERMAIN LAYOUT
1:300