


Notes:


1. THIS DRAWING IS TO BE READ IN CONJUNCTION WITH ALL RELEVANT ARCHITECTS AND ENGINEERS DRAWINGS AND SPECIFICATIONS.
2. DO NOT SCALE THIS DRAWING. ANY AMBIGUITIES, OMISSIONS AND ERRORS ON DRAWINGS SHALL BE BROUGHT TO THE ENGINEERS ATTENTION IMMEDIATELY. ALL DIMENSIONS MUST BE CHECKED / VERIFIED ON SITE.
3. ALL DIMENSIONS ARE IN MILLIMETRES UNLESS NOTED OTHERWISE.
4. FOR GENERAL NOTES REFER TO DRAWING.

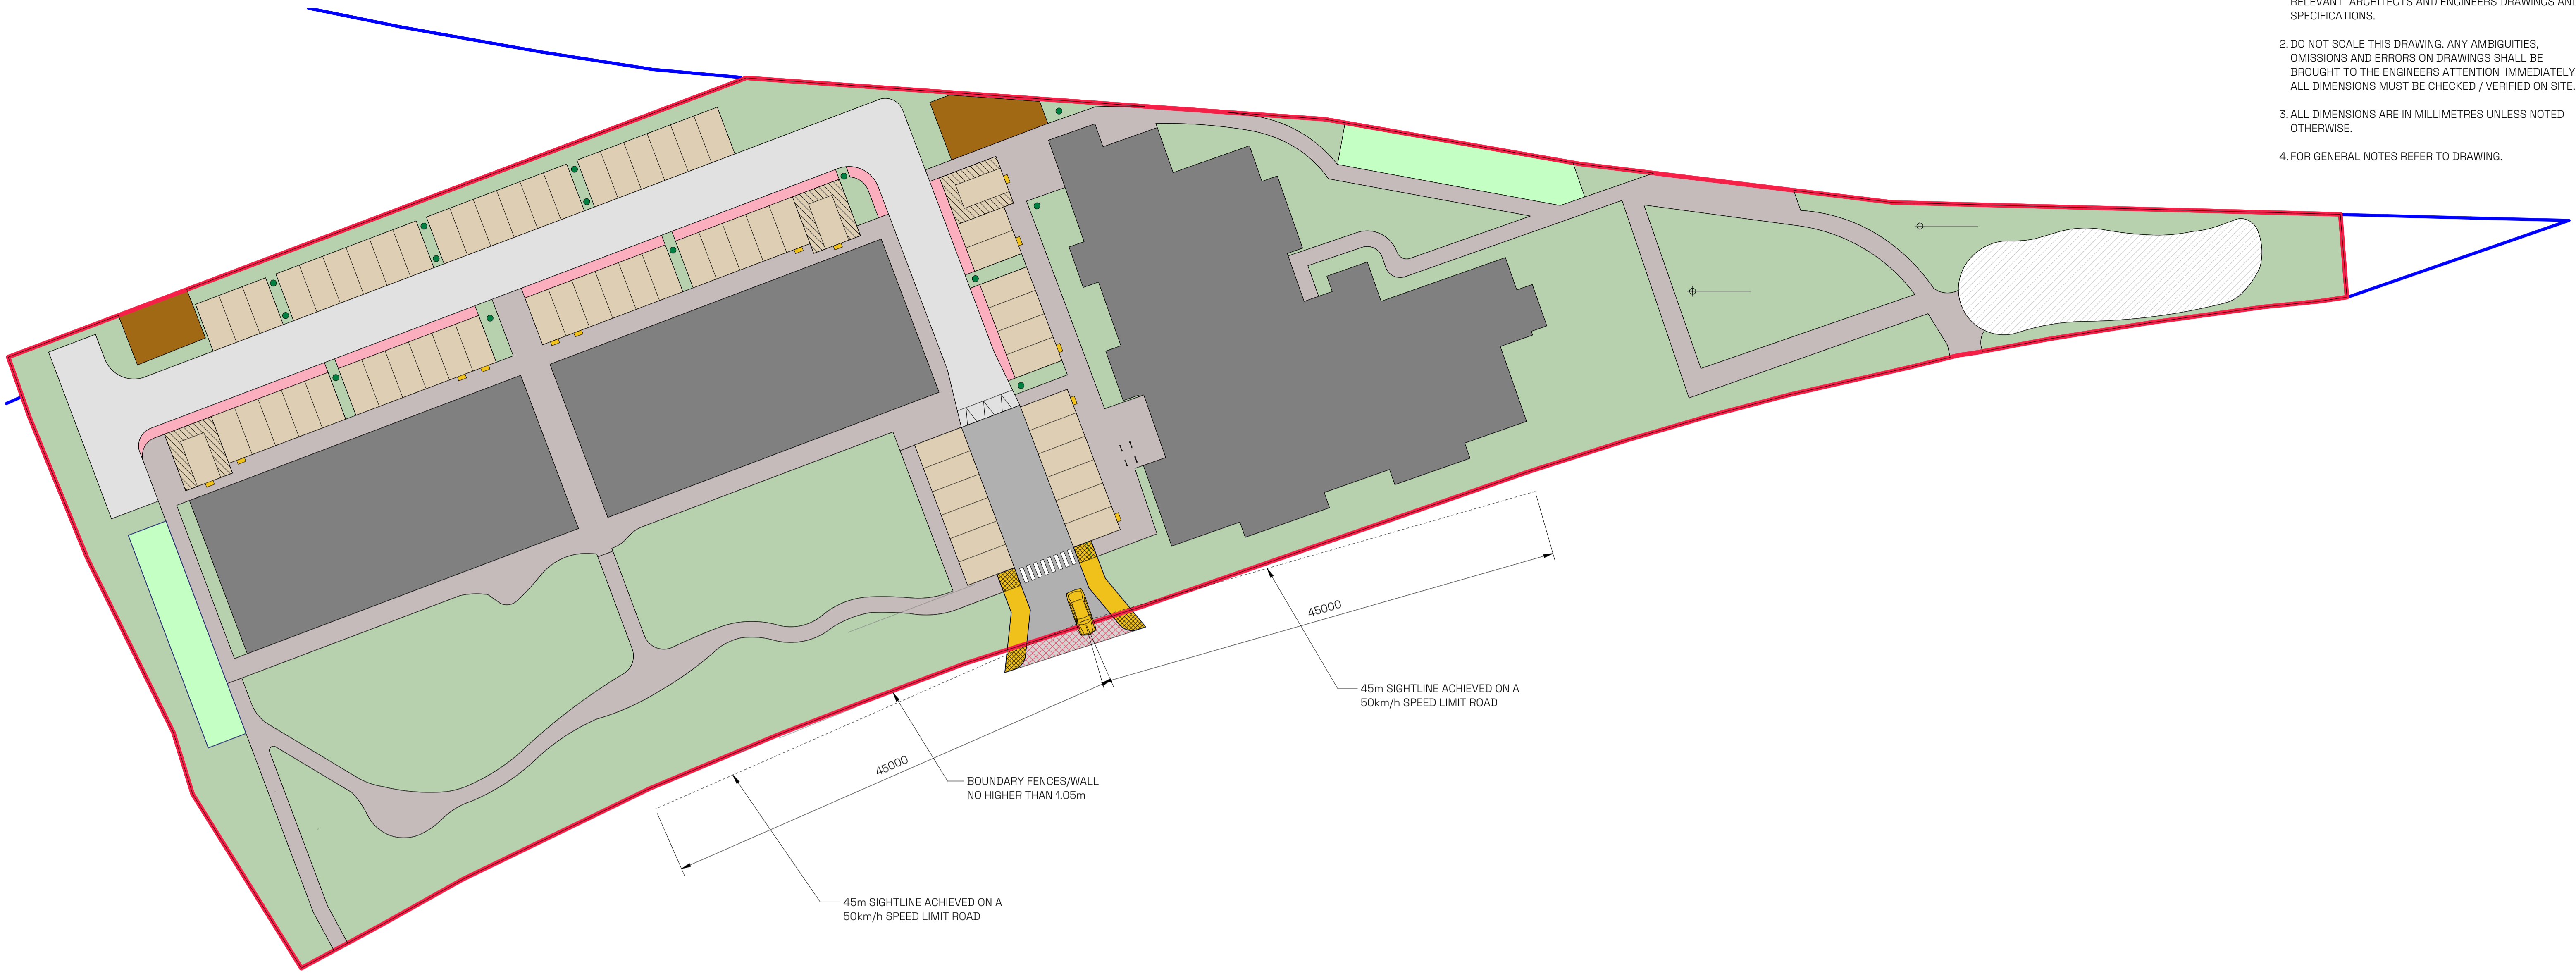

SIGHTLINES
1: 300

P02	UPDATED AS PER COMMENTS	AC	14.02.25
P01	ISSUED FOR PLANNING	AC	11.12.24
P00	ISSUED FOR PLANNING	AC	24.10.24
REV	DESCRIPTION	BY	DATE

STATUS: **FOR INFORMATION**

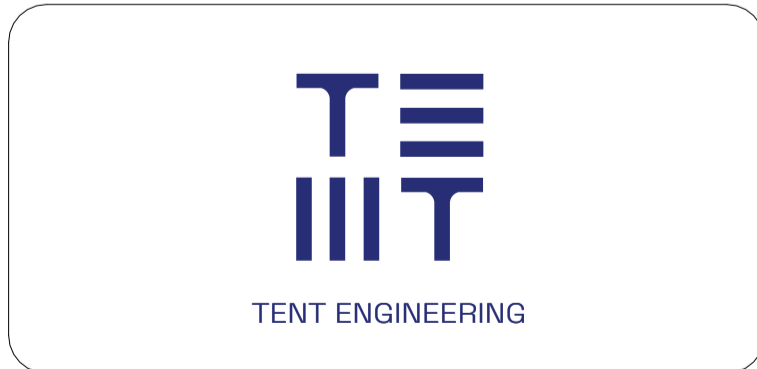

PROJECT: **WILDROCK**

TITLE: **SIGHTLINES**

SCALE AT A1:	DATE:	DRAWN:	CHECKED:
1: 300	AUG 24	AC	DH

DRAWING NO:	REVISION:
24094-X-L00-DR-TNT-TP-4010	P02