

TRENCH WIDTHS - RIGID PIPES													
NORMAL PIPE Ø	100	150	225	300	375	450	525	600	750	900	1050	1200	1350
TRENCH WIDTH MIN (mm) (W)	450	500	600	700	950	1050	1150	1250	1400	1950	2100	2300	2450
TRENCH WIDTH MAX (mm) (W)	650	700	800	900	1150	1250	1350	1450	1600	2150	2300	2500	2650


TRENCH WIDTHS - FLEXIBLE PIPES					
NORMAL PIPE Ø	100	150	200	250	300
TRENCH WIDTH MIN (mm) (W)	450	450	600	700	700
TRENCH WIDTH MAX (mm) (W)	600	600	700	700	850

DIMENSIONS - "bc"						
NOMINAL PIPE Ø (mm)	100-450 INCL.	525-600 INCL.	750	900	1050	1200
bc (mm)	100	150	200	225	250	300


DIMENSIONS - "b"	PIPES UP TO & INCL. 600mmØ	PIPES GREATER THAN 600mmØ
	UNIFORM SOIL	100mm
ROCK	200mm	300mm

TYPE "A" MATERIAL
 BROKEN STONE OR GRAVEL, GRADING AS FOLLOWS:-
 1) RIGID PIPES
 PIPE DIAMETER UP TO AND INCLUDING 600mm: SIEVE SIZE GREATER THAN 5mm AND LESS THAN 12mm
 PIPE DIAMETER GREATER THAN 600mm DIA: SIEVE SIZE GREATER THAN 5mm AND LESS THAN 19mm
 2) FLEXIBLE PIPES
 SIEVE SIZE GREATER THAN 5mm AND LESS THAN 10mm

TYPE "B" MATERIAL
 SELECTED FILL UNIFORM READILY COMPACTABLE MATERIAL.
 FREE FROM: CLAY LUMPS RETAINED ON 75mm SIEVE, STONES RETAINED ON 25mm. SIEVE, TREE ROOTS, VEGETABLE MATTER, BUILDING RUBBISH AND FROZEN SOIL

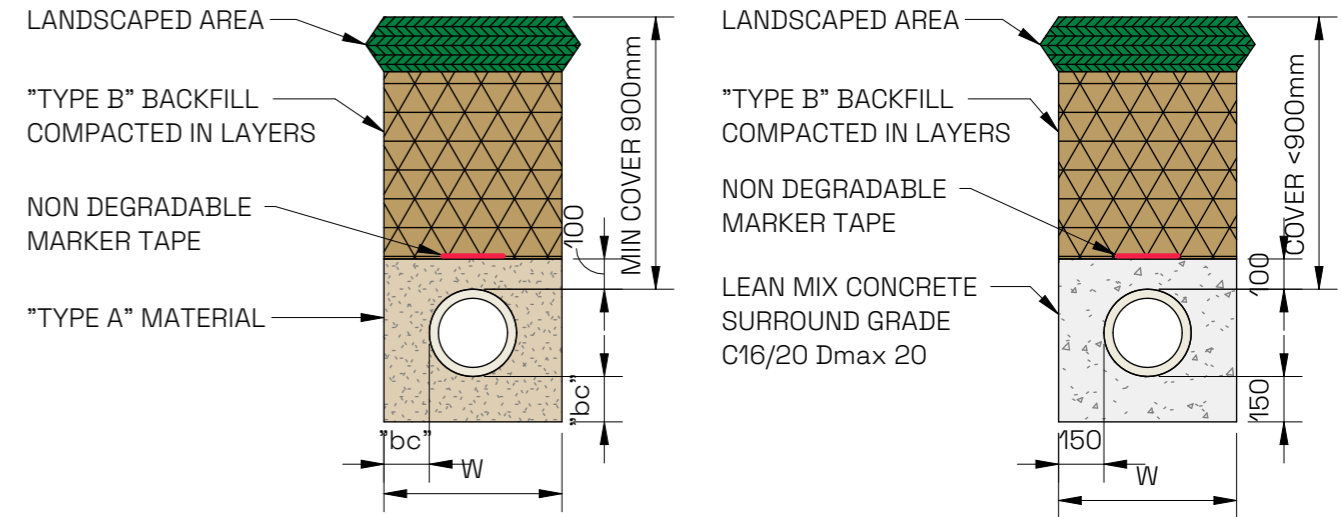

UNPAVED AREAS

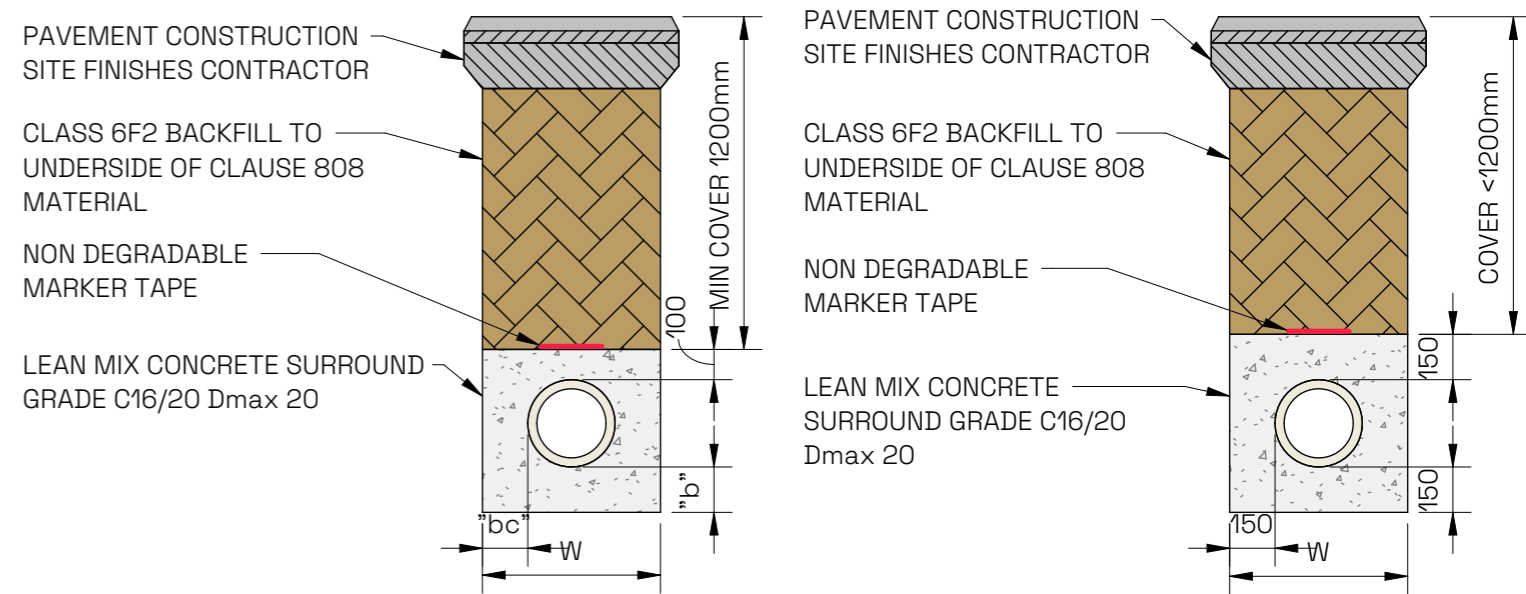

PAVED AREAS