

NO PART OF THIS DRAWING MAY BE REPRODUCED OR TRANSMITTED IN ANY FORM OR STORED IN ANY RETRIEVAL SYSTEM OF ANY NATURE WITHOUT THE WRITTEN PERMISSION OF MALONE O'REGAN CONSULTING ENGINEERS AS COPYRIGHT HOLDER EXCEPT AS AGREED FOR USE ON THE PROJECT FOR WHICH THE DRAWING WAS ORIGINALLY CREATED.

THIS DRAWING IS TO BE READ IN CONJUNCTION WITH ALL OTHER RELEVANT DRAWINGS, SPECIFICATIONS AND THE PRELIMINARY HEALTH & SAFETY PLAN.


ALL DIMENSIONS ARE IN mm UNLESS NOTED OTHERWISE. DO NOT SCALE DIMENSIONS.

THE CONTRACTOR SHALL CHECK ALL DIMENSIONS PRIOR TO THE COMMENCEMENT OF CONSTRUCTION. ALL DISCREPANCIES SHALL BE REPORTED TO THIS OFFICE IN WRITING.


BY	DRAWING No. & REFERENCE	DATE
SURVEY	230815WD_Lambs_Cross_20_ITM_Rev_02	05.06.2024
ARCH	SHB5-LDR-DR-MOR-CS-P3-1002	23.10.2024
LS ARCH	SHB5-LDR-DR-MOR-CS-P3-1001_Rev_02	04.07.2024

LEGEND	
	PROPOSED STREET CENTRELINE
	PROPOSED ROAD
	PROPOSED FOOTPATH
	PROPOSED LANDSCAPING
	PROPOSED GRASS
	PROPOSED BUILDING
	PERMEABLE PAVING
	TACTILE PAVING

- NOTES:**
- SIGN LOCATION IS APPROXIMATELY ONLY. CONTRACTOR SHALL CONFIRM WITH THE ENGINEER AT SITE PRIOR TO ERECTION.
 - ALL TRAFFIC SIGN AND ROAD MARKING DIMENSIONS AND CODES IN ACCORDANCE WITH THE DEPARTMENT OF THE ENVIRONMENT 'TRAFFIC SIGN MANUAL'.
 - ROAD MARKINGS TO BE EXTRUDE THERMOPLASTIC MATERIAL.

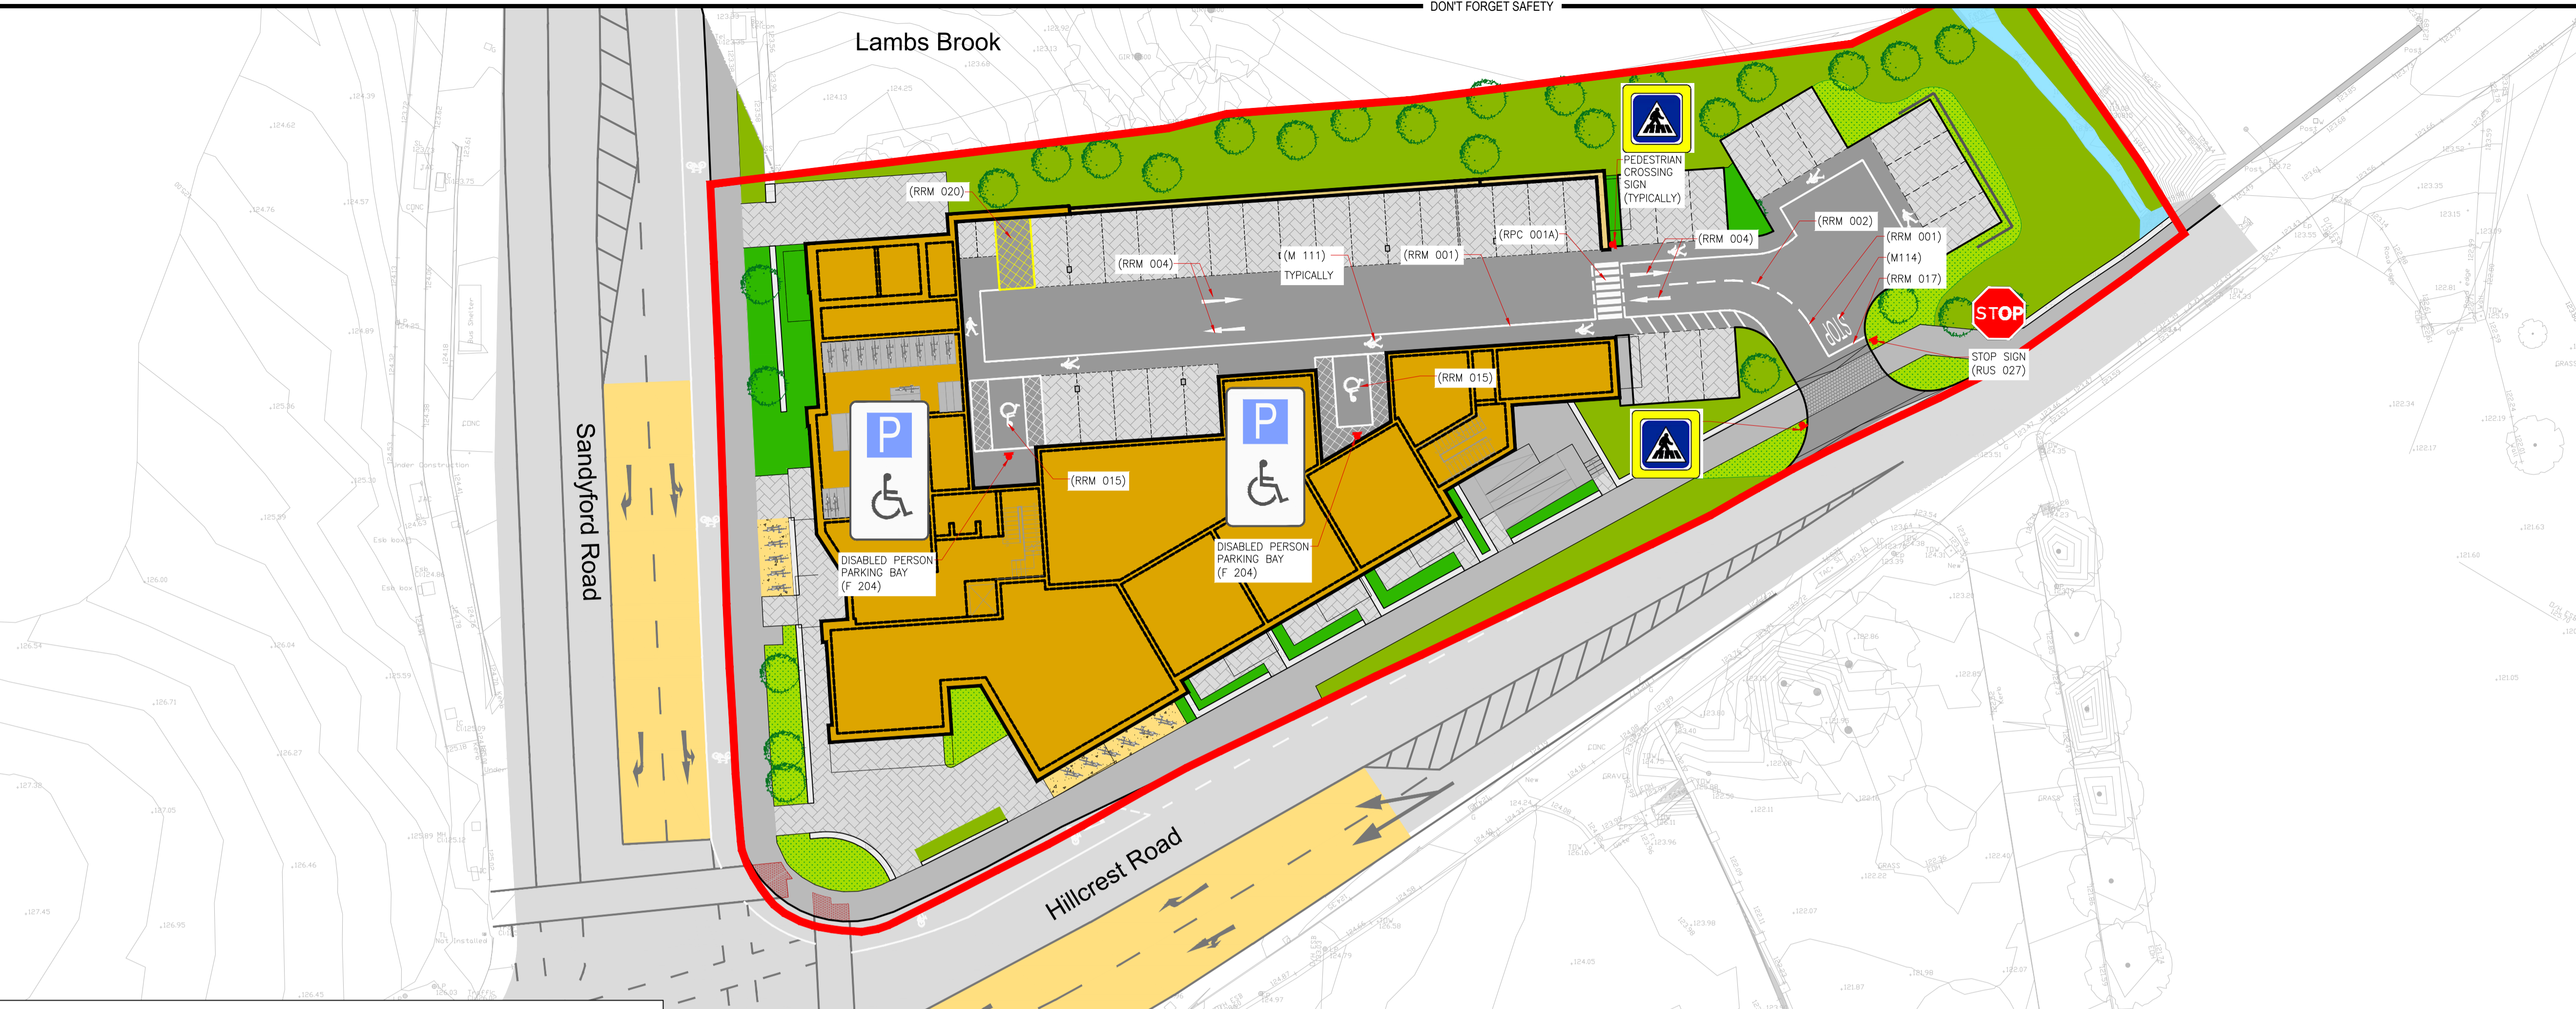

PLAN VIEW OF LOWER GROUND LEVEL SHOWING LOWER LEVEL PARKING
SCALE 1:250

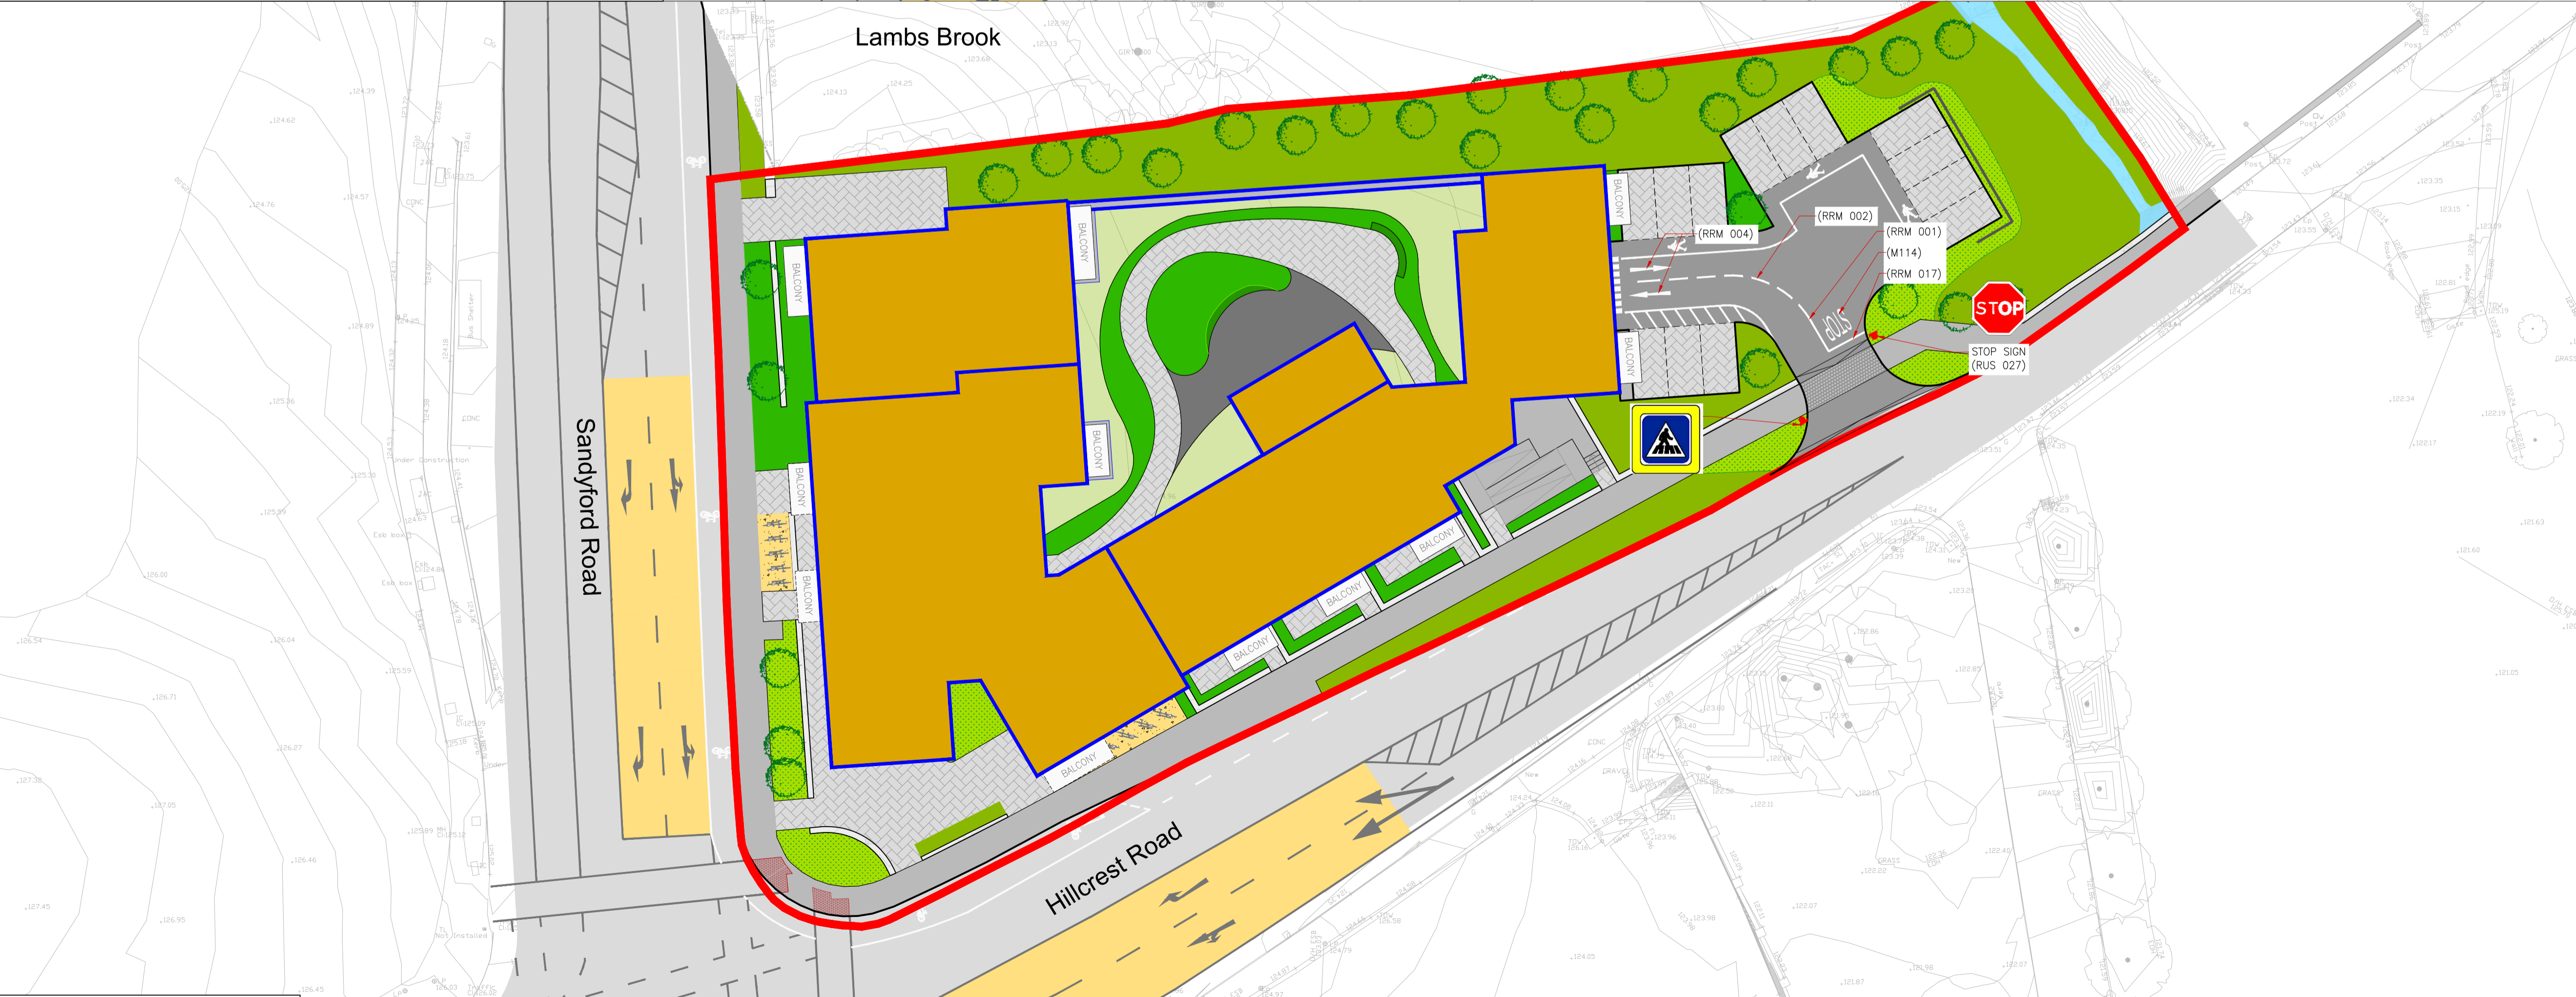

PLAN VIEW OF UPPER LEVEL
SCALE 1:250

5	ISSUED FOR PLANNING	25.10.24	KD	KA
4	ARCHITECT'S LAYOUTS REVISED	14.10.24	KD	KA
3	PEDESTRIAN CROSSING SIGNAGE ADDED	06.08.24	KD	FM
2	REVISED AS PER ARCHITECT AND LANDSCAPE ARCHITECT'S LATEST LAYOUTS AND COMMENTS	12.07.24	KD	FM
1	REVISED AS PER ARCHITECT AND LANDSCAPE ARCHITECT'S LATEST LAYOUTS	14.06.24	KD	FM
0	ISSUED FOR PLANNING	18.01.24	KD	PB

STATUS: P3 – PLANNING

MOR
MALONE O'REGAN
CONSULTING ENGINEERS

Unit 2B Richview Office Park,
Clonskeagh,
DUBLIN 14
D14 XT57

T: +353 1 260 2655
E: dublin@mor.ie
W: www.maloneoregan.ie

Offices also in:
GALWAY T: +353 91 531 069 E: galway@mor.ie
WATERFORD T: +353 51 876 855 E: waterford@mor.ie

CLIENT: DLRC/NDA

JOB NAME: PPP SHB 4&5 – LAMBS CROSS

DRG. NAME: ROAD SIGNAGE AND ROAD MARKINGS SITE LAYOUT

JOB REF	SHEET	SCALE	DATE	BY	ENG	APP	REV.
23006	A1	1:250	JAN'2024	KD	PB	PB	5

DRG. NO.: SHB5-LDR-DR-MOR-CS-P3-121