


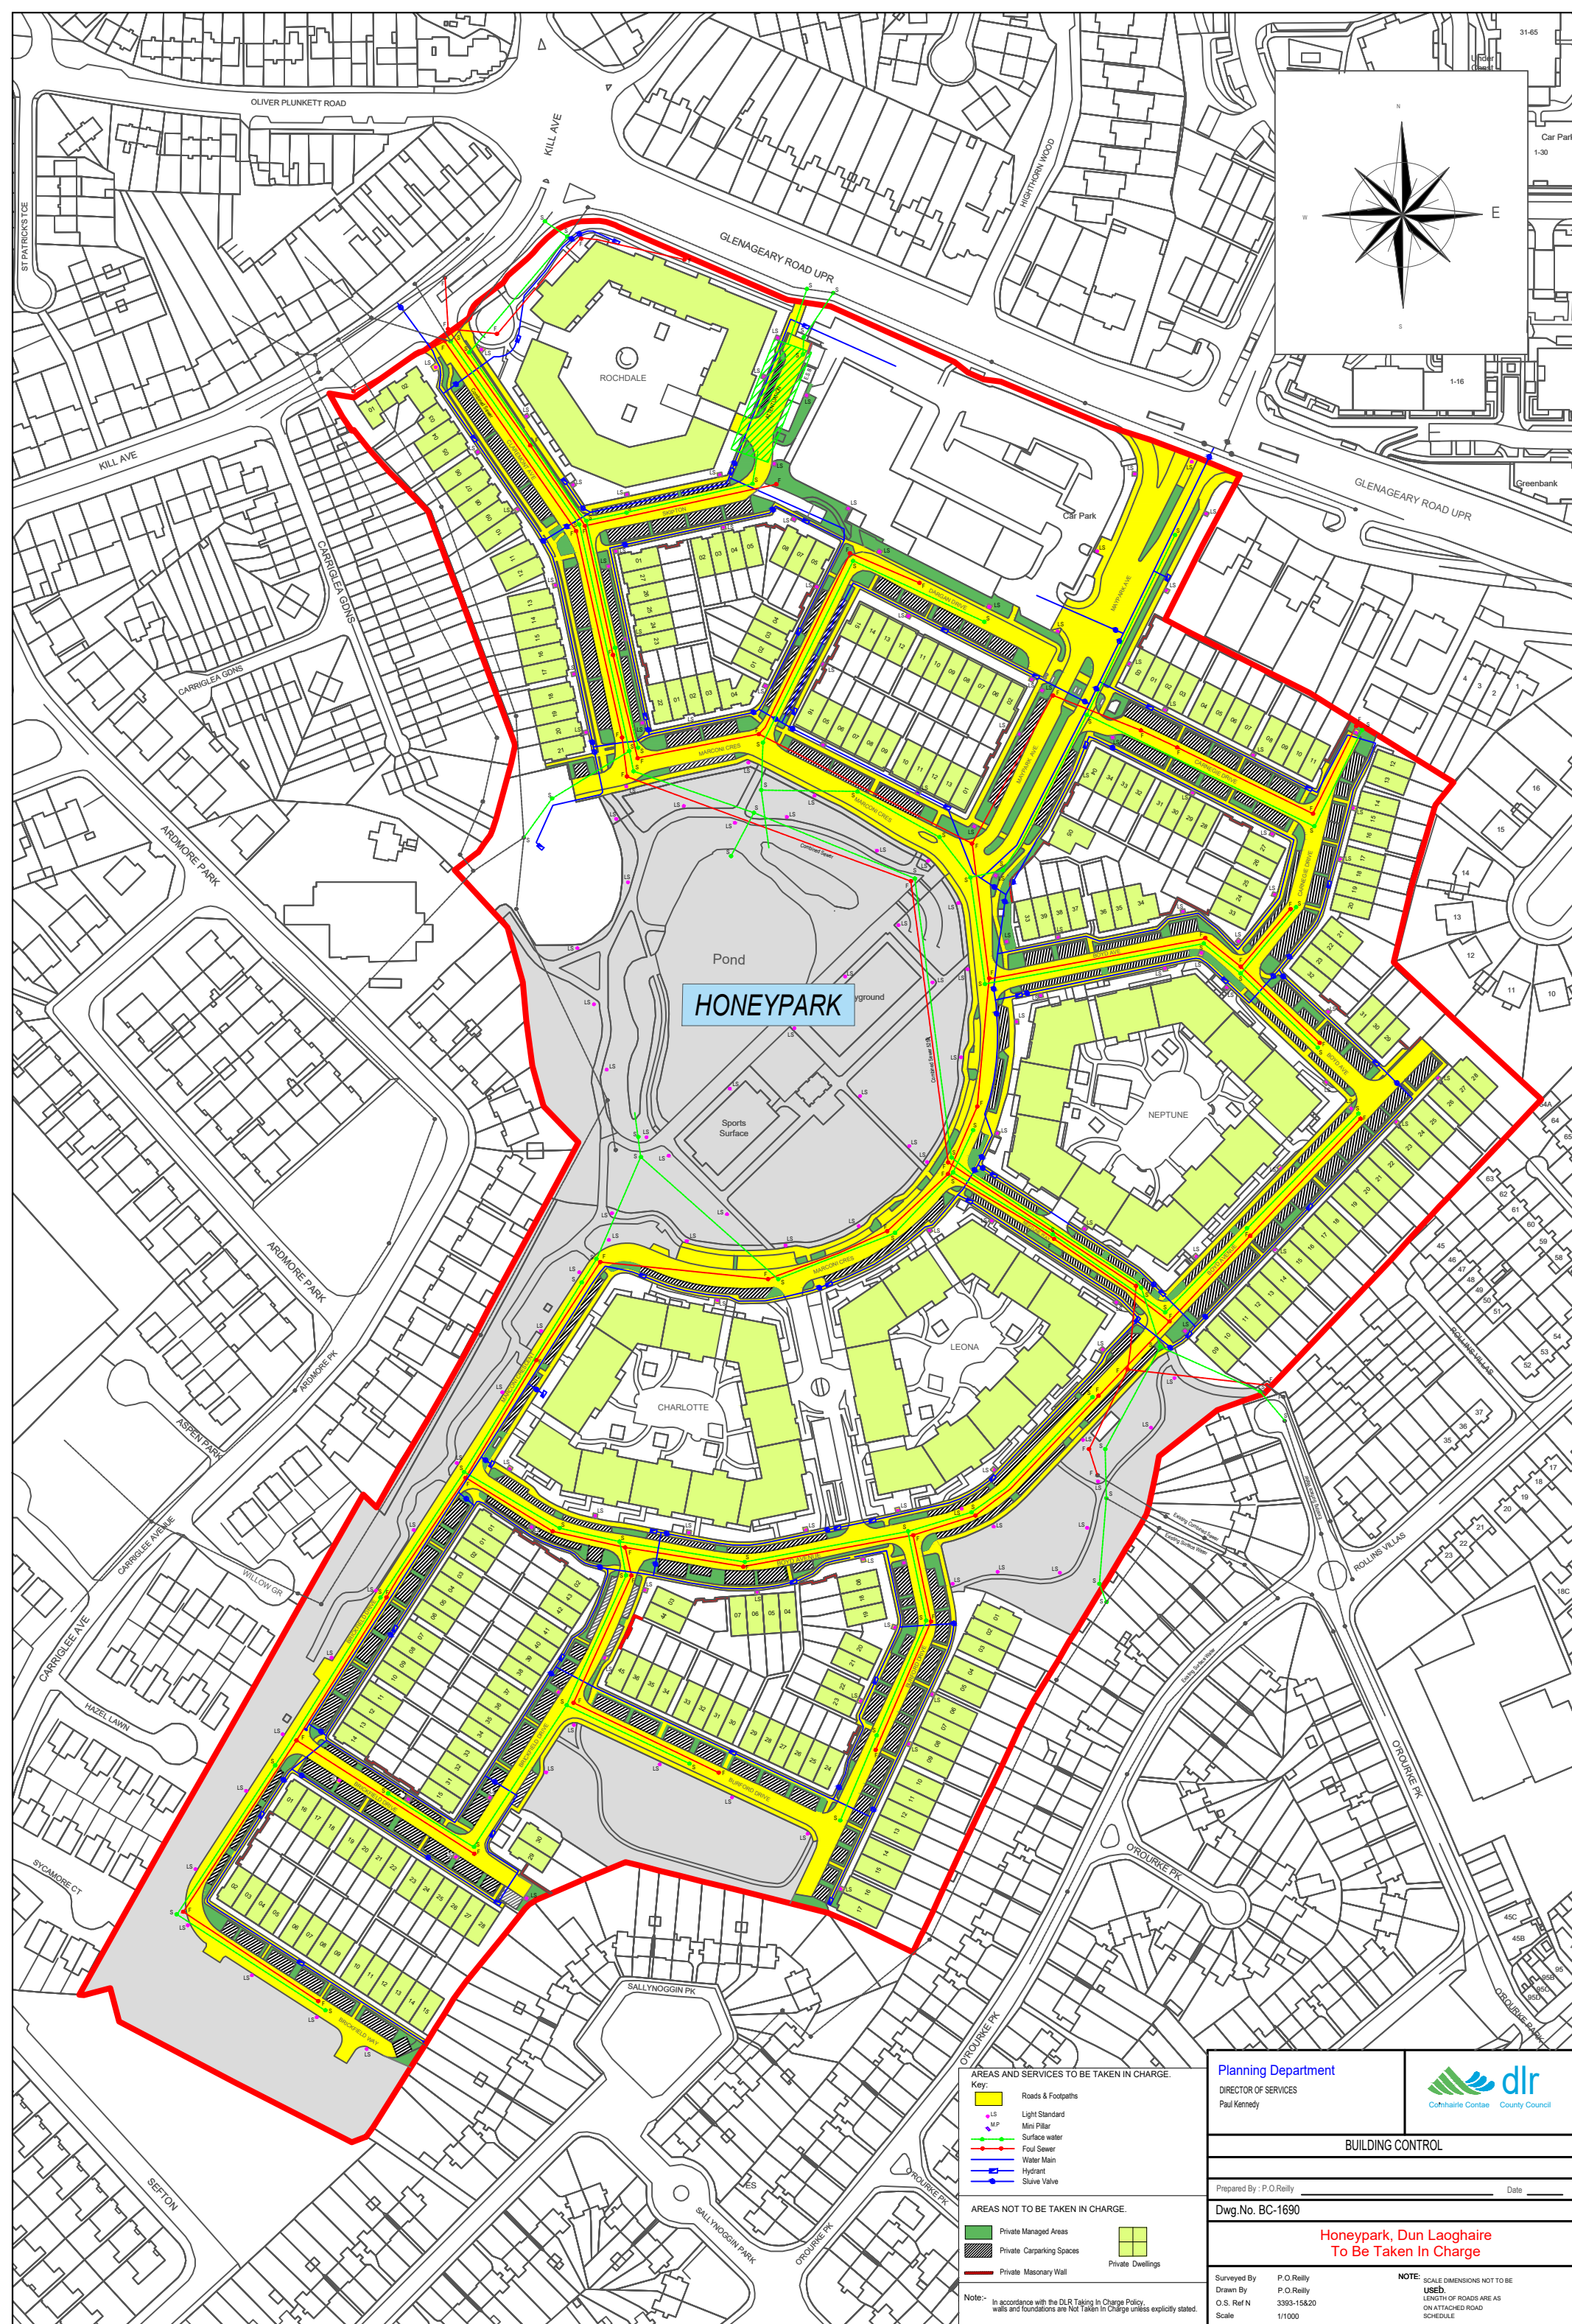

AREAS AND SERVICES TO BE TAKEN IN CHARGE.

Key:

- Roads & Footpaths
- Light Standard
- Mini Pillar
- Surface water
- Foul Sewer
- Water Main
- Hydrant
- Sluice Valve

AREAS NOT TO BE TAKEN IN CHARGE.

- Private Managed Areas
- Private Carparking Spaces
- Private Masonry Wall
- Private Dwellings

Note:- In accordance with the DLR Taking In Charge Policy, walls and foundations are Not Taken In Charge unless explicitly stated.

Planning Department DIRECTOR OF SERVICES Paul Kennedy		 Cathairle Contae County Council
BUILDING CONTROL		
Prepared By: P.O'Reilly		Date:
Dwg.No. BC-1690		
Honeypark, Dun Laoghaire To Be Taken In Charge		
Surveyed By Drawn By O.S. Ref N Scale	P.O'Reilly P.O'Reilly 3393-155/20 1/1000	NOTE: SCALE DIMENSIONS NOT TO BE USED. LENGTH OF ROADS ARE AS ON ATTACHED ROAD SCHEDULE