


ISO A1 594mm x 841mm
Checked: ROSS LOUGHNANE
Approved: ED FRAMPTON
Designer: DAVID GALLAGHER
Project Management Initials:
Last saved by: CULLETONK(2022.03.14)
Last Plotted: 2022.03.14
Filename: Z:\UK\IEDBL2\LOGS\PR-402643_CHERRYWOOD_GREEN_NETWORK\K900_CAD_GIS\910_CAD\05_MODELS\GREENWAY_LAS\SHEETS\A02643-SHT-20-L-6000.DWG

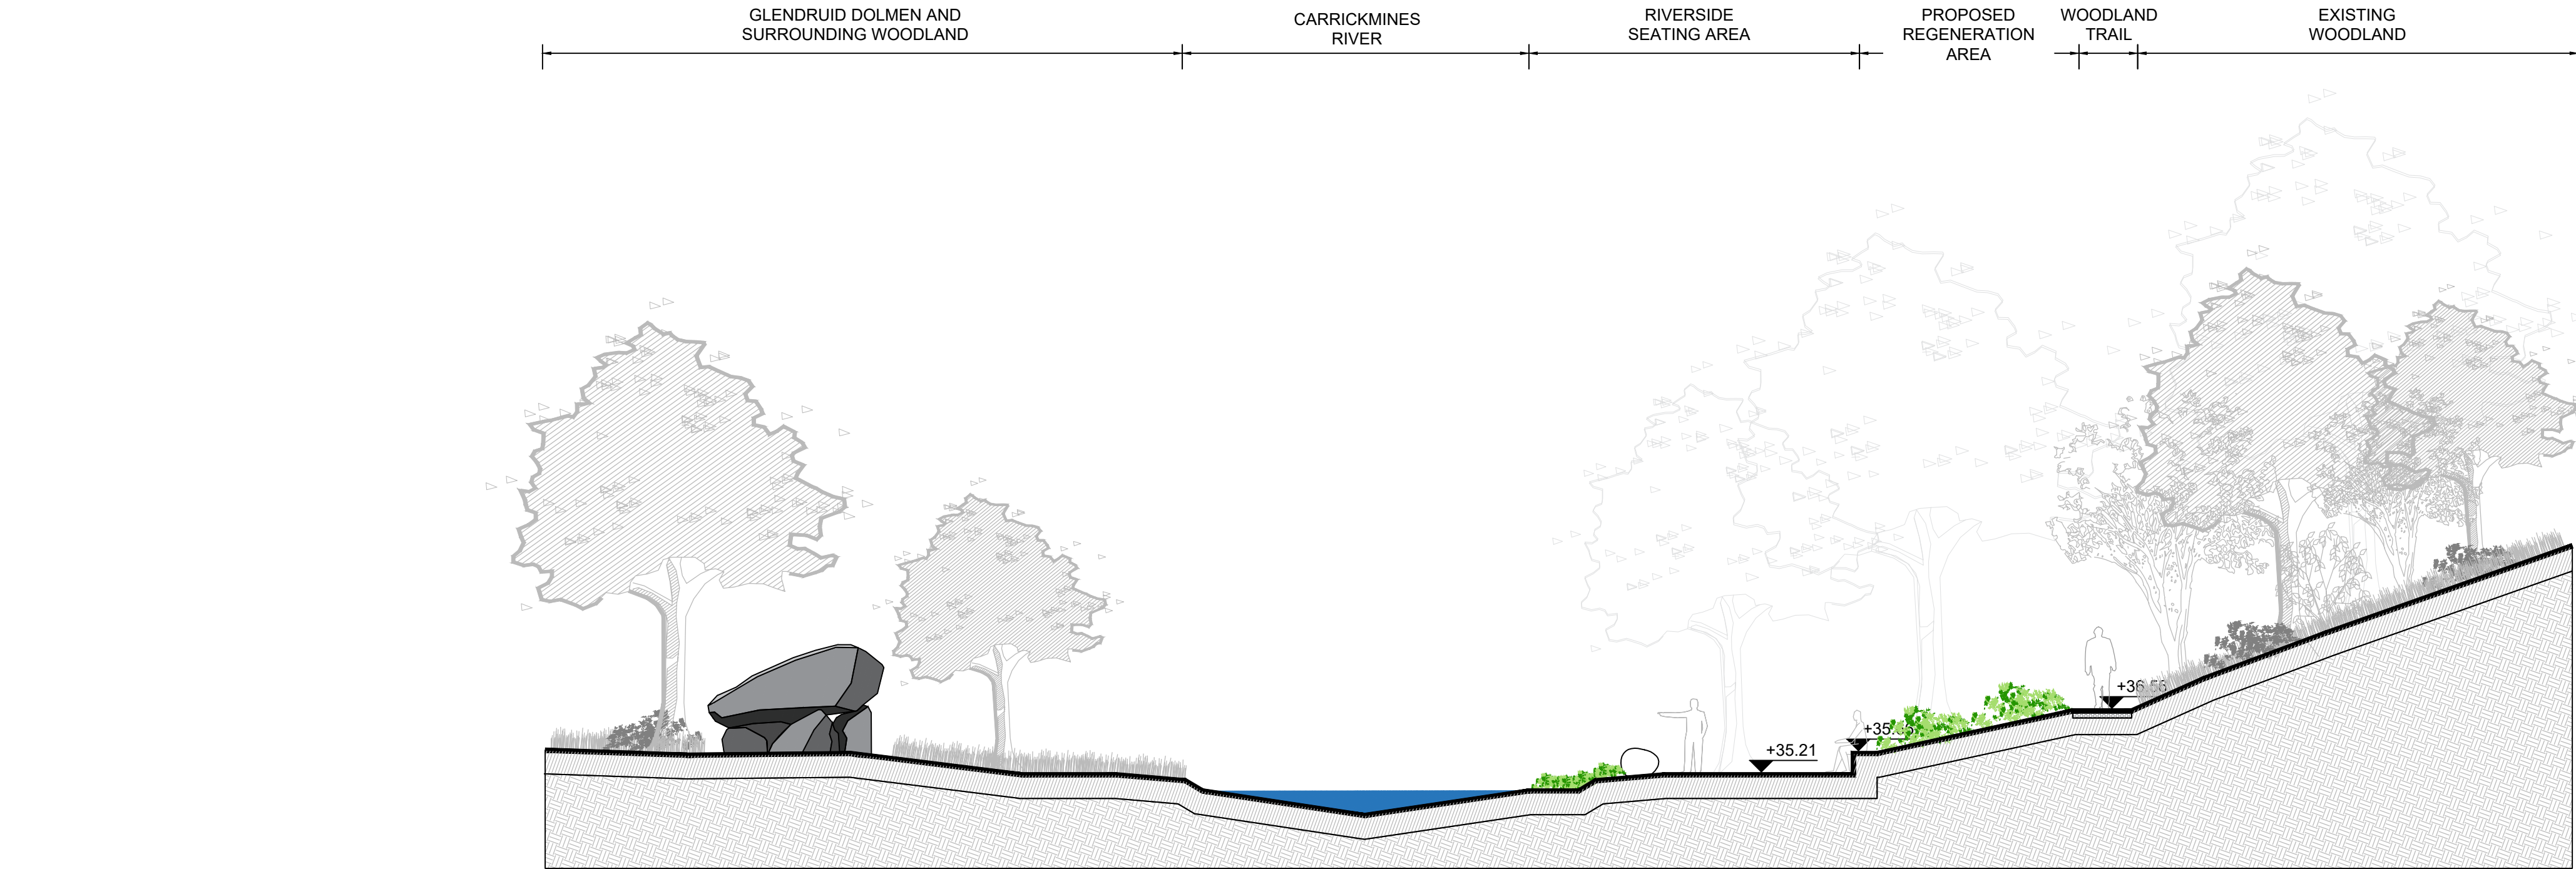

A | **DRUIDS GLEN WALKWAY SECTION**
6000
Scale 1:100@A1



B | **TUDOR HOMES GREENWAY SECTION**
6000
Scale 1:100@A1



PROJECT

CHERRYWOOD
GREEN ROUTES
NETWORK


CLIENT



CONSULTANT

AECOM Ireland Limited
24 Lower Hatch Street
Dublin 2, D02 TY88
01 676 3671 tel
www.aecom.com/ie

KEY PLAN

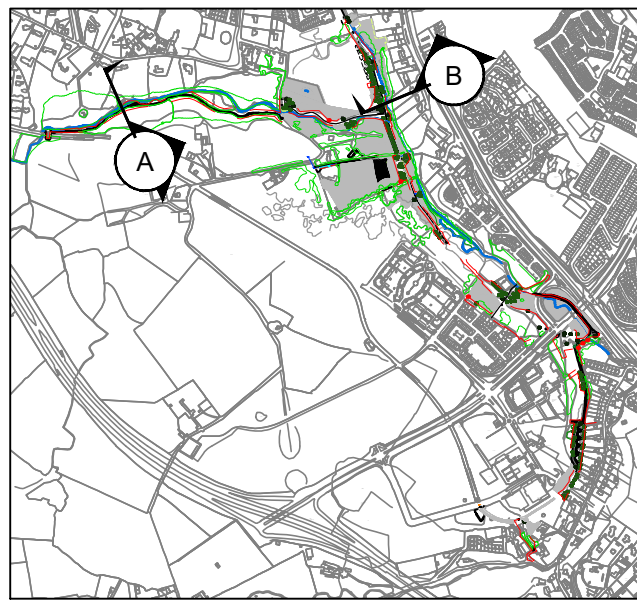

ISSUE/REVISION

I/R	DATE	DESCRIPTION
-	MARCH 2022	ISSUE FOR PART 8

PROJECT NUMBER

60599677

SHEET TITLE

LANDSCAPE SECTIONS
Sheet 1 of 3

SHEET NUMBER

60599677-SHT-20-L-6000

This drawing has been prepared for the use of AECOM's client. It may not be used, modified, reproduced or relied upon by third parties, except as agreed by AECOM or as required by law. AECOM accepts no responsibility, and denies any liability whatsoever, to any party that uses or relies on this drawing without AECOM's express written consent. Do not scale this document. All measurements must be obtained from the stated dimensions.