


**01 | TYPICAL STANDARD TREE**

7200 | Scale 1:20@A1

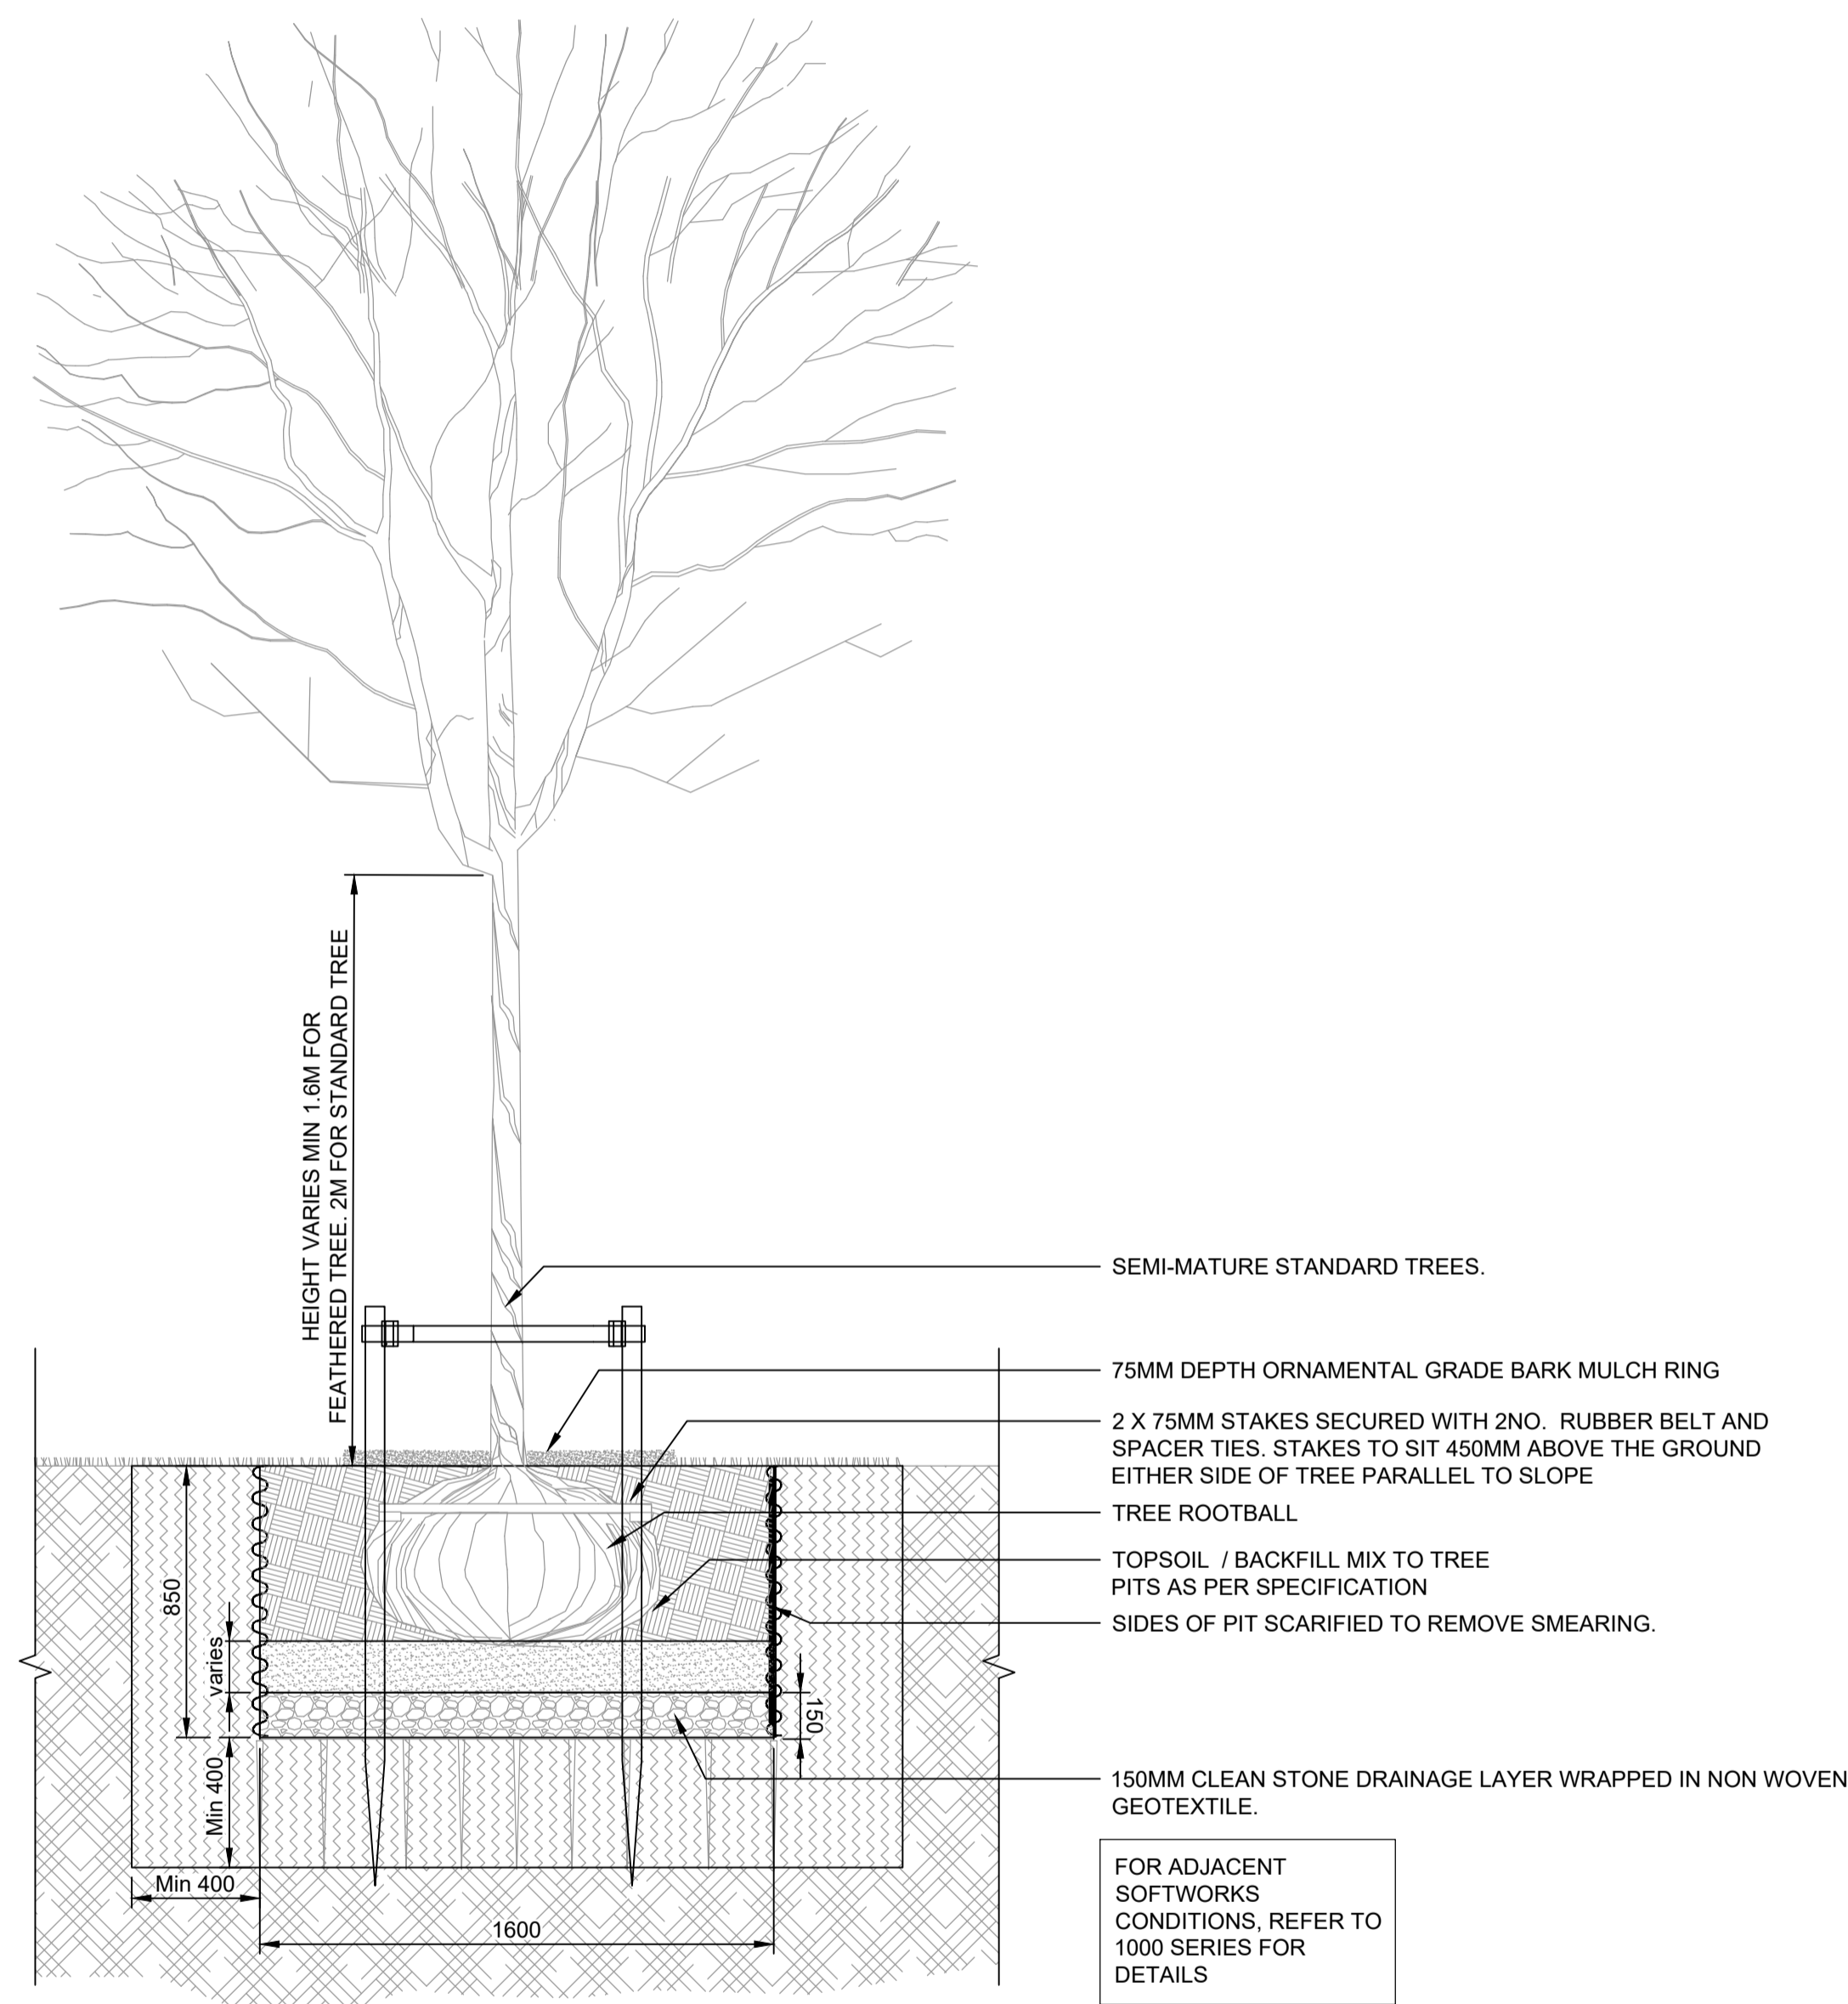

**02 | TYPICAL SEMI MATURE TREE DETAIL**

7200 | Scale 1:20@A1



AECOM Ireland Limited  
24 Lower Hatch Street  
Dublin 2, D02 TY88  
01 676 3671 tel  
www.aecom.com/ie

I/R	DATE	DESCRIPTION
-	MARCH 2022	ISSUE FOR PART 8

60599677

SOFTSCAPE DETAILS  
Sheet 1 of 3

60599677-SHT-20-L-7200

This drawing has been prepared for the use of AECOM's client. It may not be used, modified, reproduced or relied upon by third parties, except as agreed by AECOM or as required by law. AECOM accepts no responsibility, and denies any liability, whatsoever, to any party that uses or relies on this drawing without AECOM's express written consent. Do not scale this document. All measurements must be obtained from the stated dimensions.