


ISO A1 594mm x 841mm
Project Management Initials: Designer: TM Checked: BMcM Approved: EG
Last saved by: MEHANT(2022.03.14) Last Plotted: 2022.03.14
Filename: \\EU\AECOM\NET\COMEMIA\UK\IED\2\UBSPR-402643_CHERRYWOOD_GREEN_NETWORK\900_CAD_GIS\910_CAD\20-SHEETS\00599677_SHT_1300.1-1300.9.DWG

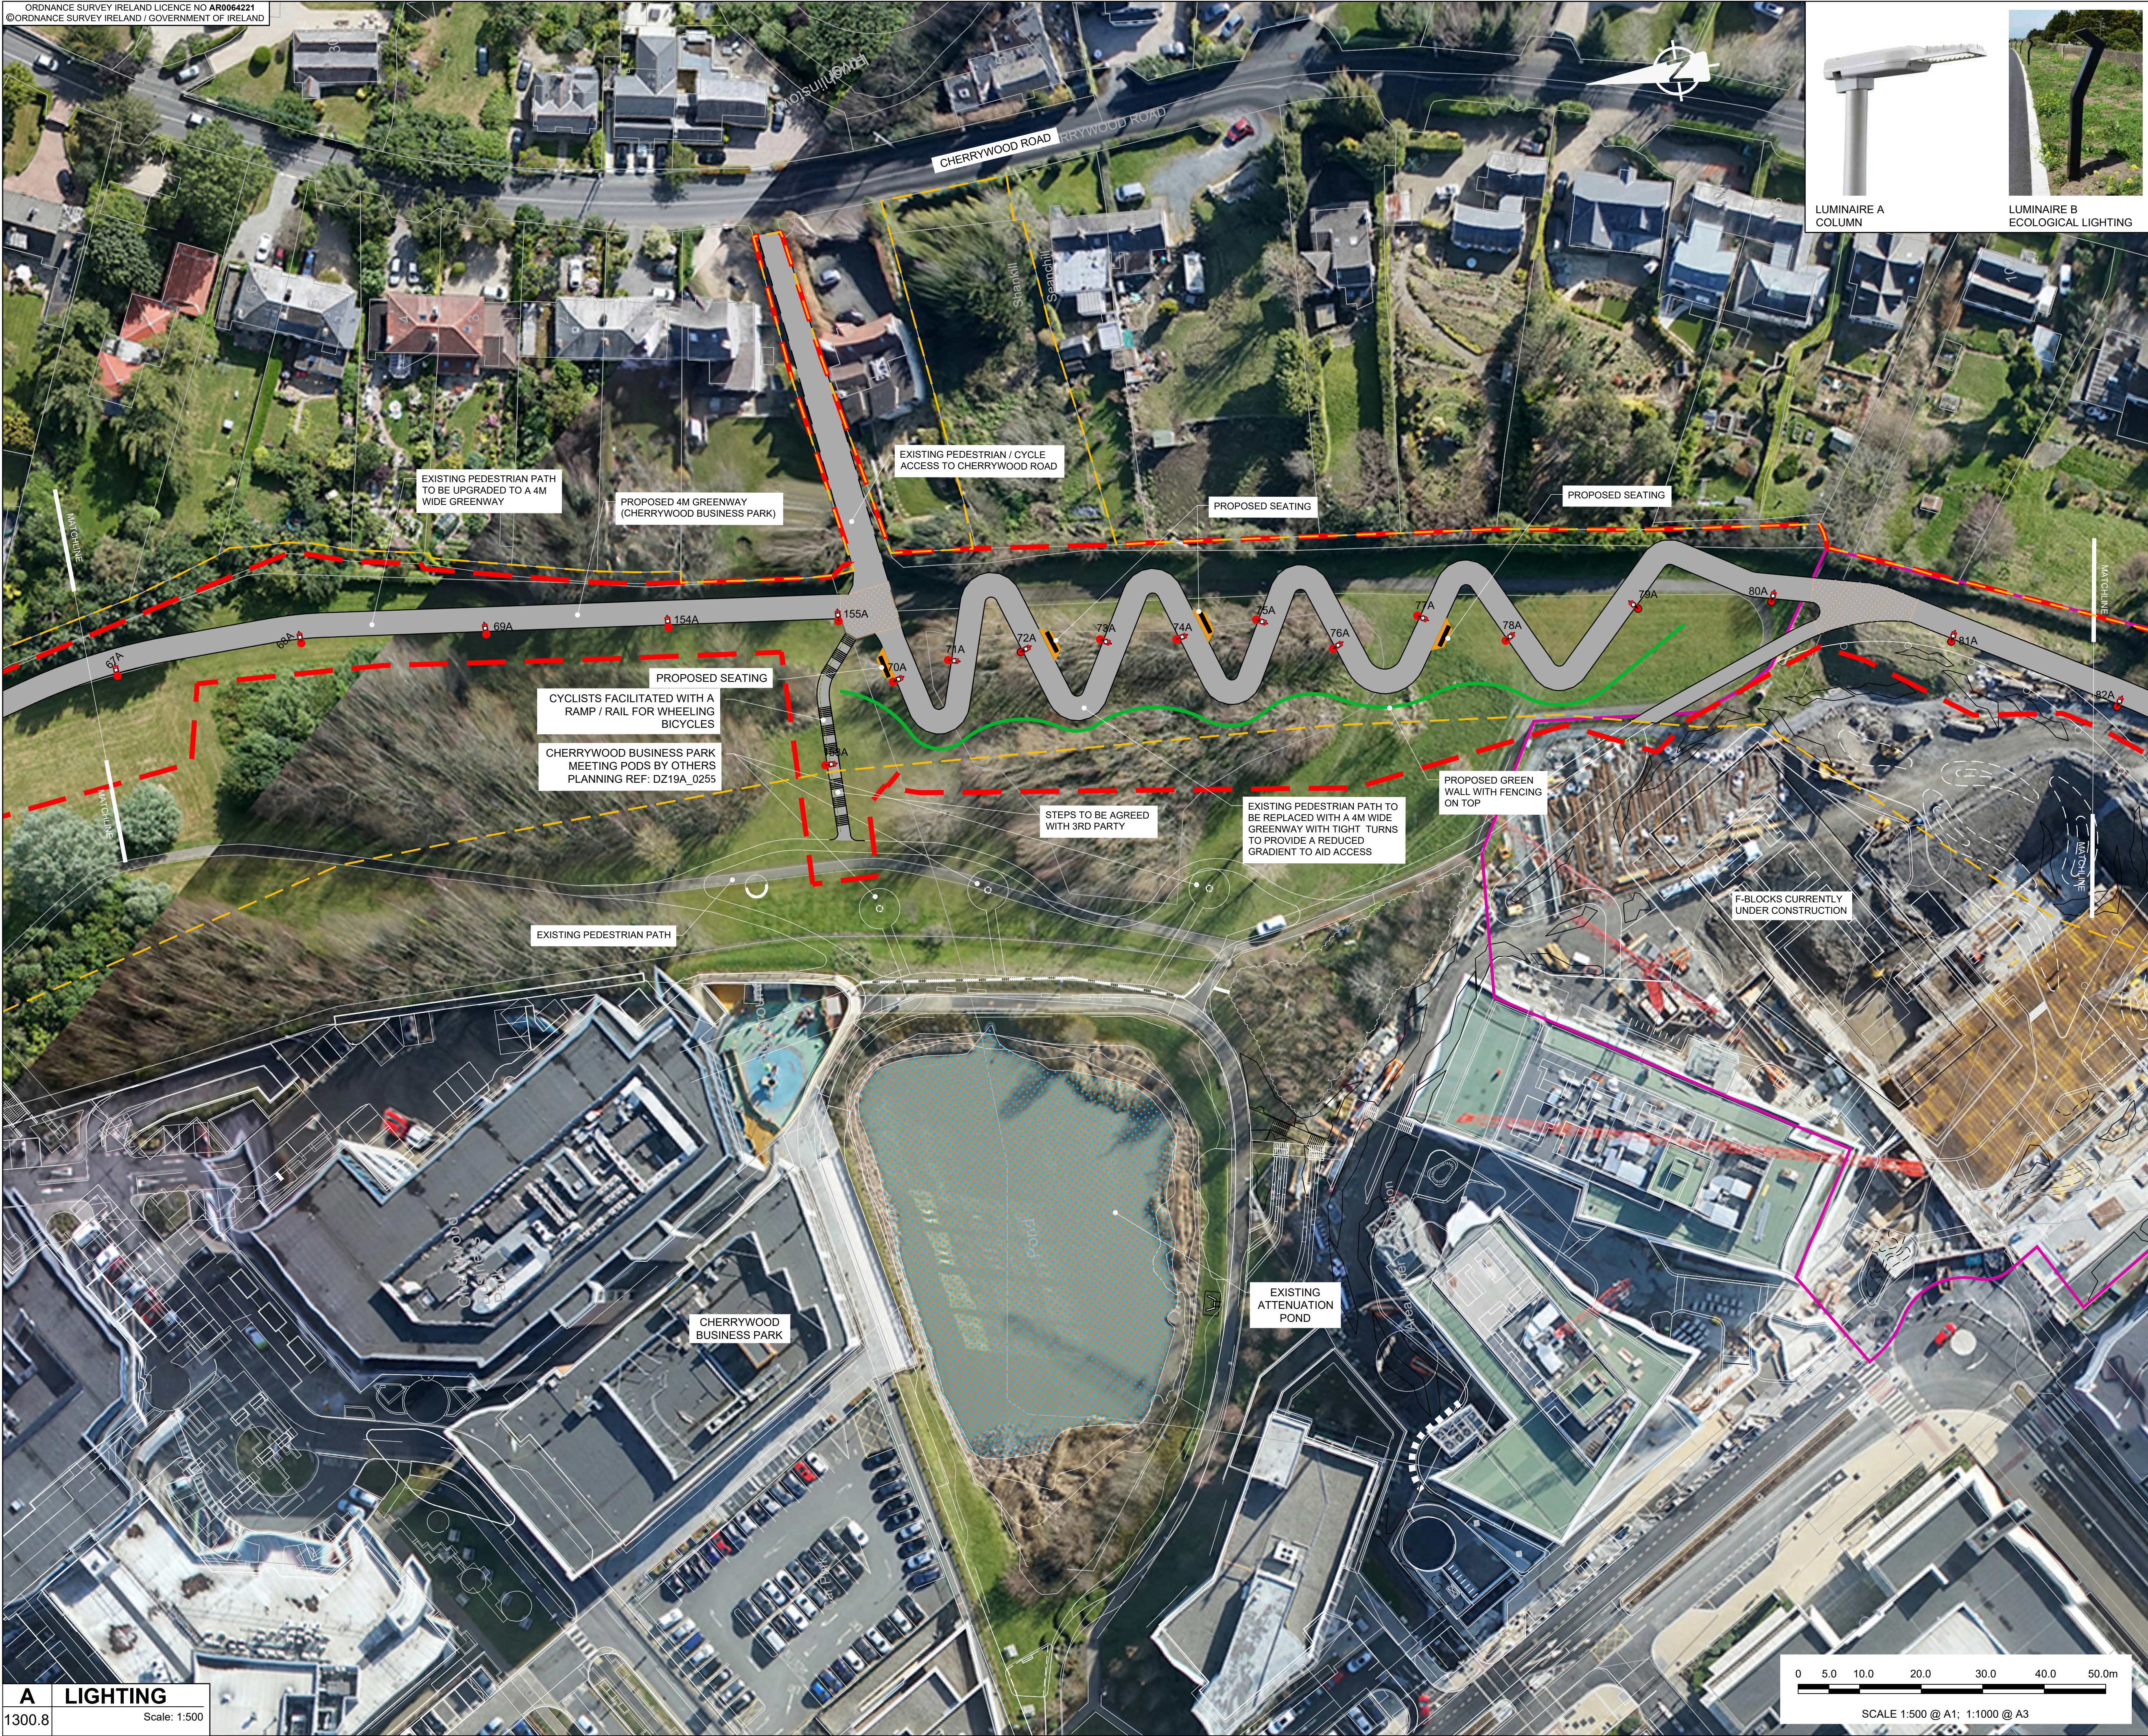

AECOM

PROJECT

Cherrywood Green Routes Network

CLIENT

dlr
Comhairle Contae County Council


CONSULTANT

AECOM
Adelphi Plaza
George's Street Upper
Dun Laoghaire Co.Dublin
Tel:+353(0)1 2383100 Fax:+353(0)1 2383199
www.aecom.com

- NOTES:
- THIS DRAWING IS TO BE READ IN CONJUNCTION WITH ALL OTHER RELEVANT ENGINEERING DRAWINGS. ANY DISCREPANCIES, ERRORS OR OMISSIONS TO BE BROUGHT TO THE ATTENTION OF THE EMPLOYER.
 - ALL DIMENSIONS TO BE CHECKED BY THE CONTRACTOR ON SITE PRIOR TO COMMENCEMENT OF WORKS.
 - EMPLOYERS REP TO BE INFORMED BY THE CONTRACTOR OF ANY DISCREPANCIES PRIOR TO THE COMMENCEMENT OF WORKS ON SITE.
 - DIMENSIONS OF ALL BOUNDARIES AND ADJOINING ROADS TO BE CHECKED ON SITE PRIOR TO COMMENCEMENT OF WORKS.
 - DO NOT SCALE. ALL MEASUREMENTS AND COORDINATES TO BE CHECKED ON SITE.

- KEY:
- LUMINAIRE A, 5m COLUMN
 - LUMINAIRE B, 1.5m ECOLOGICAL LIGHTING
 - LUMINAIRE C, 5m COLUMN

ISSUE/REVISION		
A	MARCH 2022	ISSUED FOR PART 8
I/R	DATE	DESCRIPTION

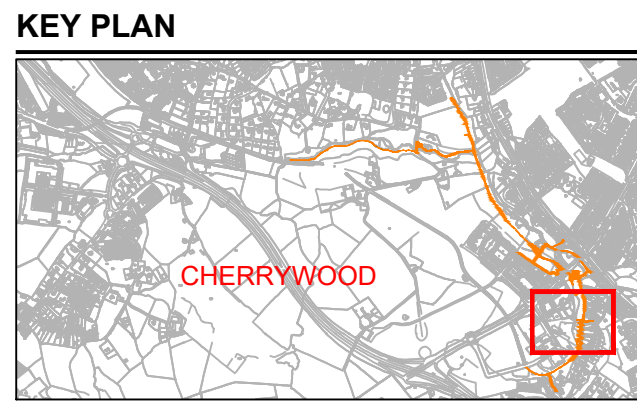

PROJECT NUMBER

60599677

SHEET TITLE

LIGHTING
SHEET 8 OF 9

SHEET NUMBER

60599677_SHT_1300.8