


ISO A1 594mm x 841mm  
Checked: BMcM Approved: EG  
Designer: TM  
Project Management Initials:  
Last saved by: MEHANT(2022.02.08) Last Plotted: 2022.03.14  
Filename: \\EU\AECOM\NET\COMEM\UK\IED\B\2\UBSPR-402643\_CHERRYWOOD\_GREEN\_NETWORK\900\_CAD\_GIS\910\_CAD\20-SHEETS\60599677-SHT\_600.DWG

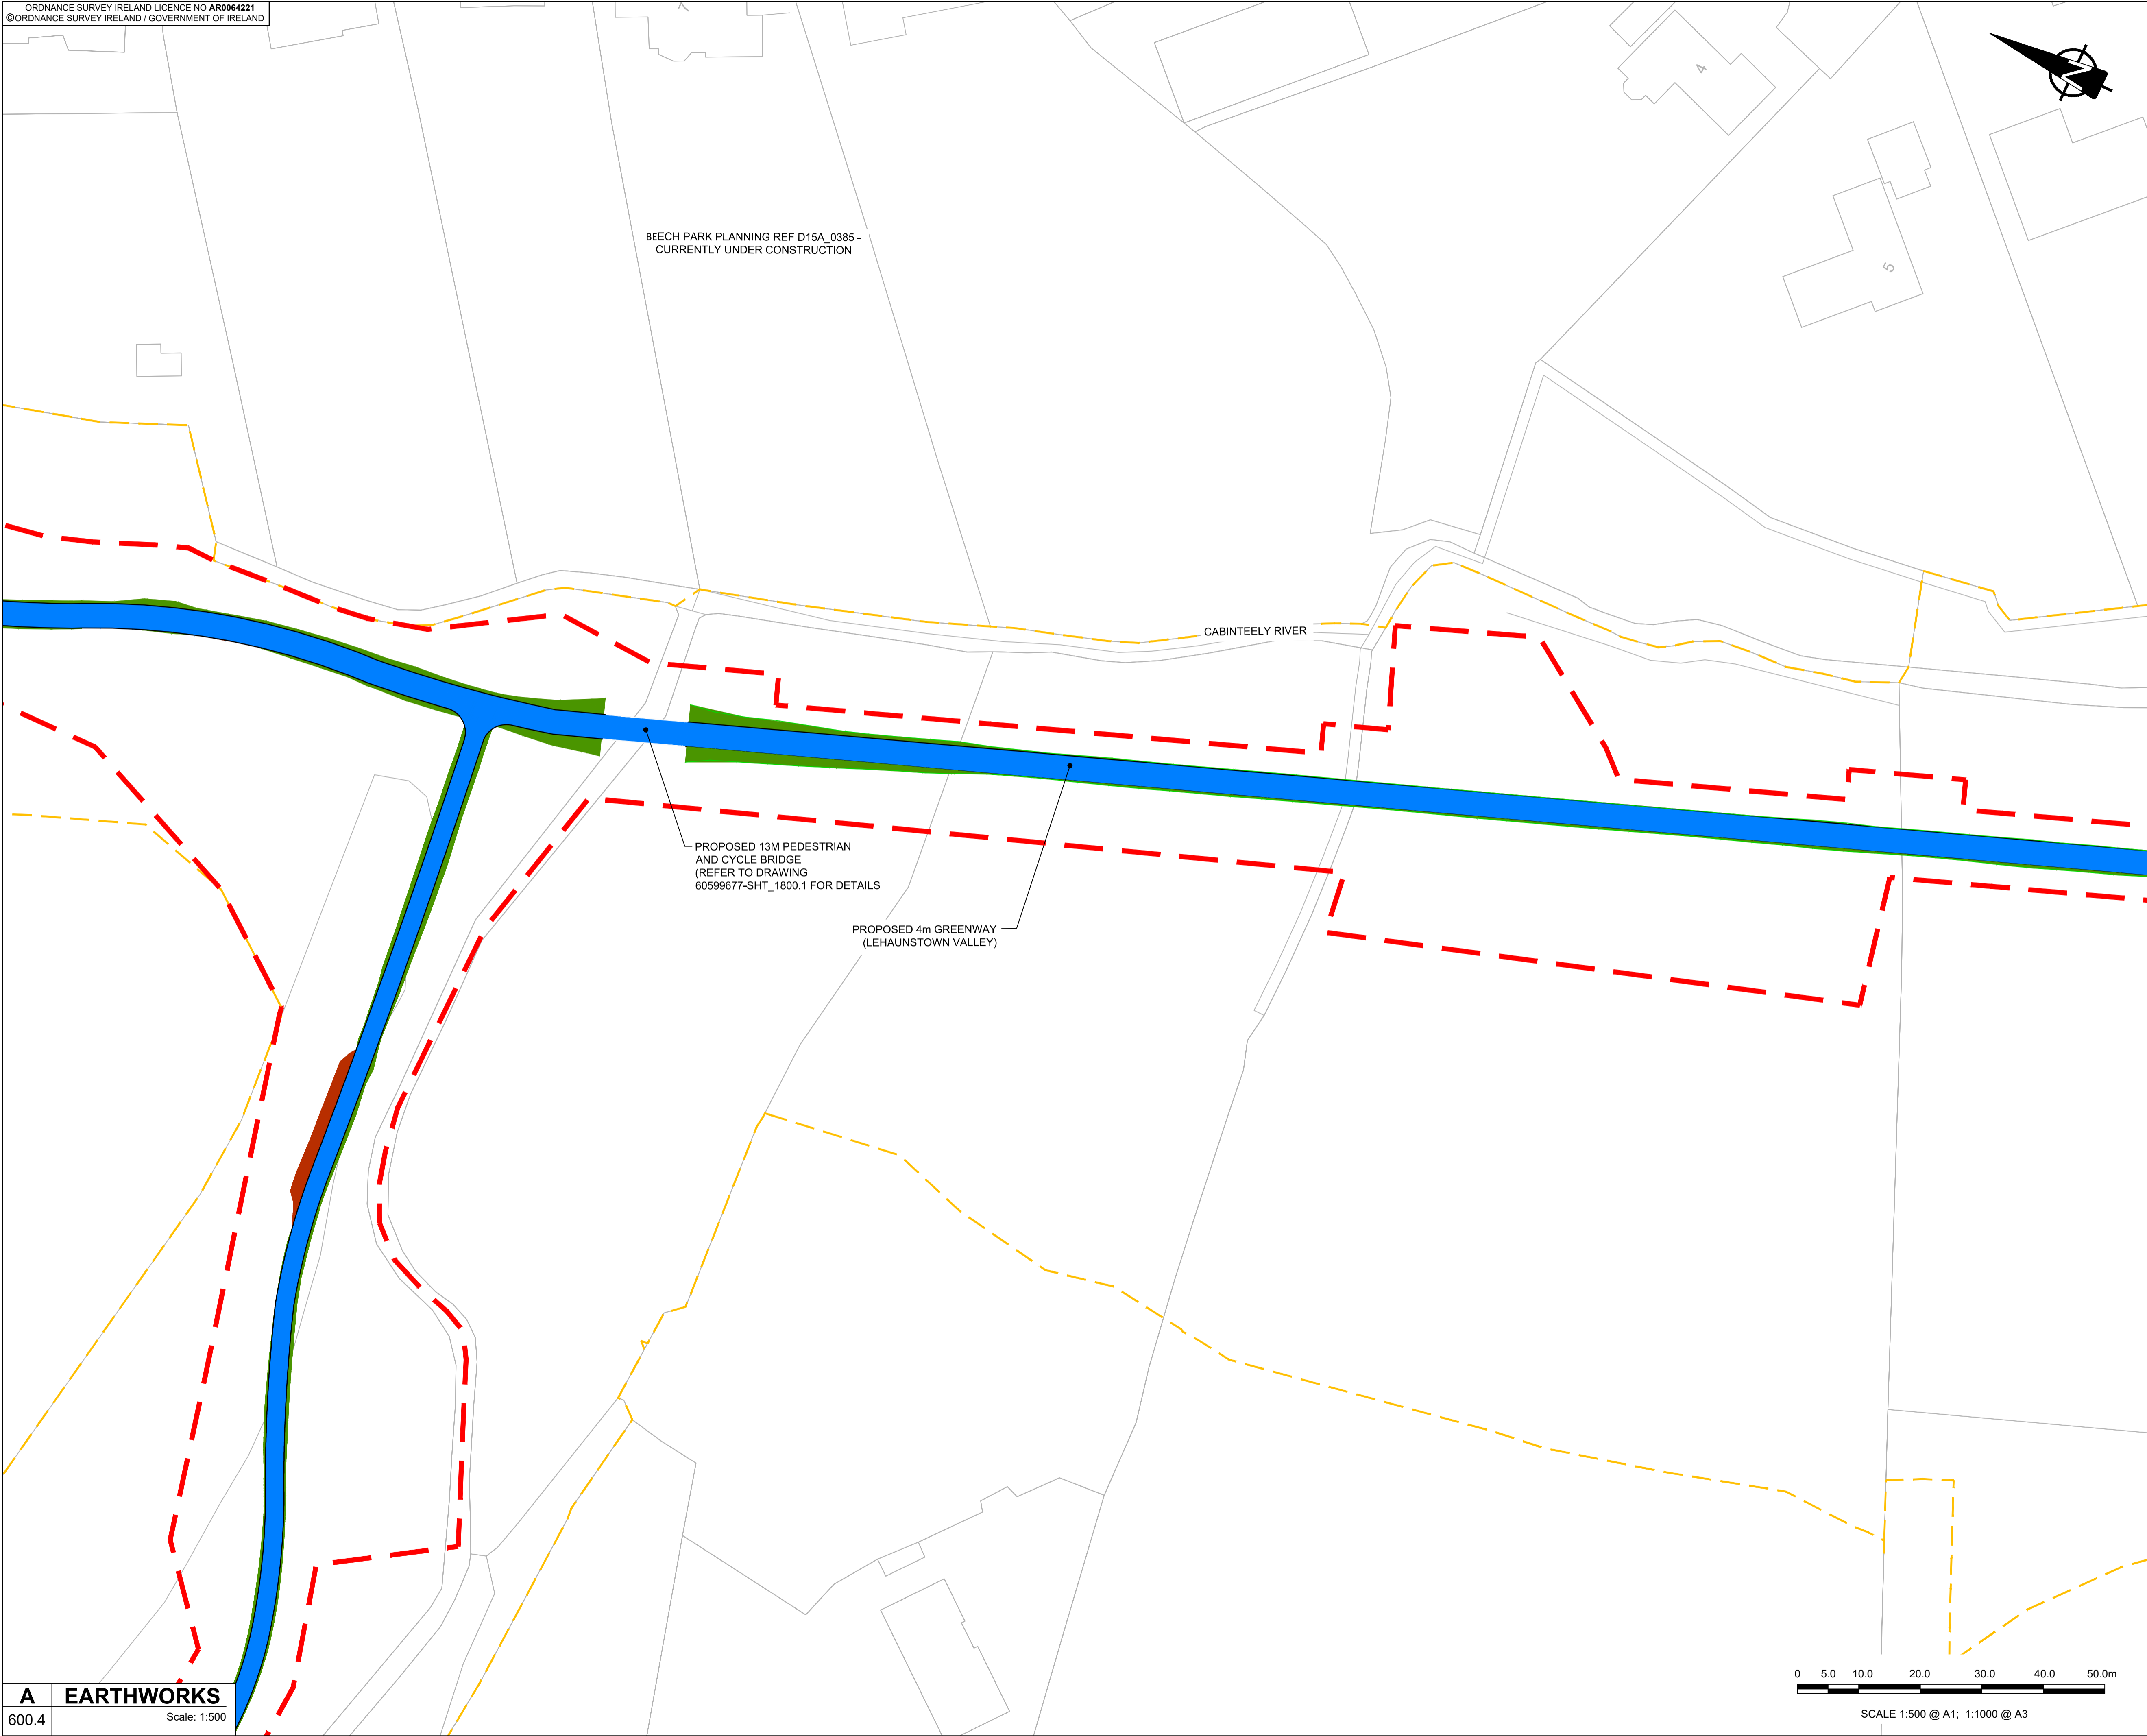


A

EARTHWORKS

600.4

Scale: 1:500

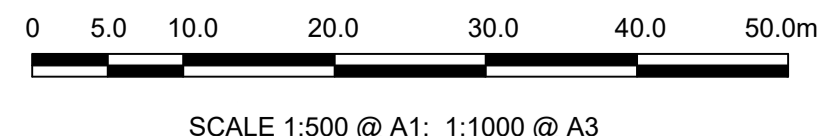

This drawing has been prepared for the use of AECOM's client. It may not be used, modified, reproduced or relied upon by third parties, except as agreed by AECOM or as required by law. AECOM accepts no responsibility and denies any liability whatsoever to any party that uses or relies on this drawing without AECOM's express written consent. Do not scale this document. All measurements must be obtained from the stated dimensions.

AECOM

PROJECT

Cherrywood Green Routes Network

CLIENT

  
Comhairle Contae County Council

CONSULTANT

AECOM  
Adelphi Plaza  
George's Street Upper  
Dun Laoghaire Co.Dublin  
Tel:+353(0)1 2383100 Fax:+353(0)1 2383199  
www.aecom.com

- NOTES:
1. THIS DRAWING IS TO BE READ IN CONJUNCTION WITH ALL OTHER RELEVANT ENGINEERING DRAWINGS. ANY DISCREPANCIES, ERRORS OR OMISSIONS TO BE BROUGHT TO THE ATTENTION OF THE EMPLOYER.


2. ALL DIMENSIONS TO BE CHECKED BY THE CONTRACTOR ON SITE PRIOR TO COMMENCEMENT OF WORKS.

3. EMPLOYERS REP TO BE INFORMED BY THE CONTRACTOR OF ANY DISCREPANCIES PRIOR TO THE COMMENCEMENT OF WORKS ON SITE.


4. DIMENSIONS OF ALL BOUNDARIES AND ADJOINING ROADS TO BE CHECKED ON SITE PRIOR TO COMMENCEMENT OF WORKS.

5. DO NOT SCALE. ALL MEASUREMENTS AND COORDINATES TO BE CHECKED ON SITE.


KEY:




GREENWAY EARTHWORKS FOR FULL DEPTH PAVEMENT CONSTRUCTION - REFER TO (CROSS SECTION DRAWING)




PROPOSED 1.2 WALKWAY USING "NO DIG" CELLWEB - REFER TO (CROSS SECTION DRAWING)




DESIGN BY OTHERS



EARTHWORKS CUT



EARTHWORKS FILL




CONCRETE STEPS

ISSUE/REVISION

|     |            |                   |
|-----|------------|-------------------|
|     |            |                   |
|     |            |                   |
| A   | MARCH 2022 | ISSUED FOR PART 8 |
| I/R | DATE       | DESCRIPTION       |

KEY PLAN

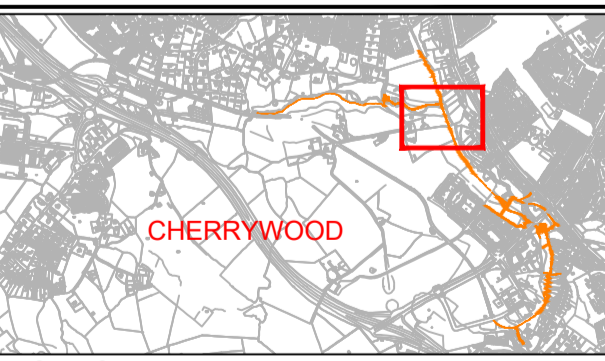

PROJECT NUMBER

60599677

SHEET TITLE

EARTHWORKS  
SHEET 4 OF 9

SHEET NUMBER

60599677\_SHT\_600.4