


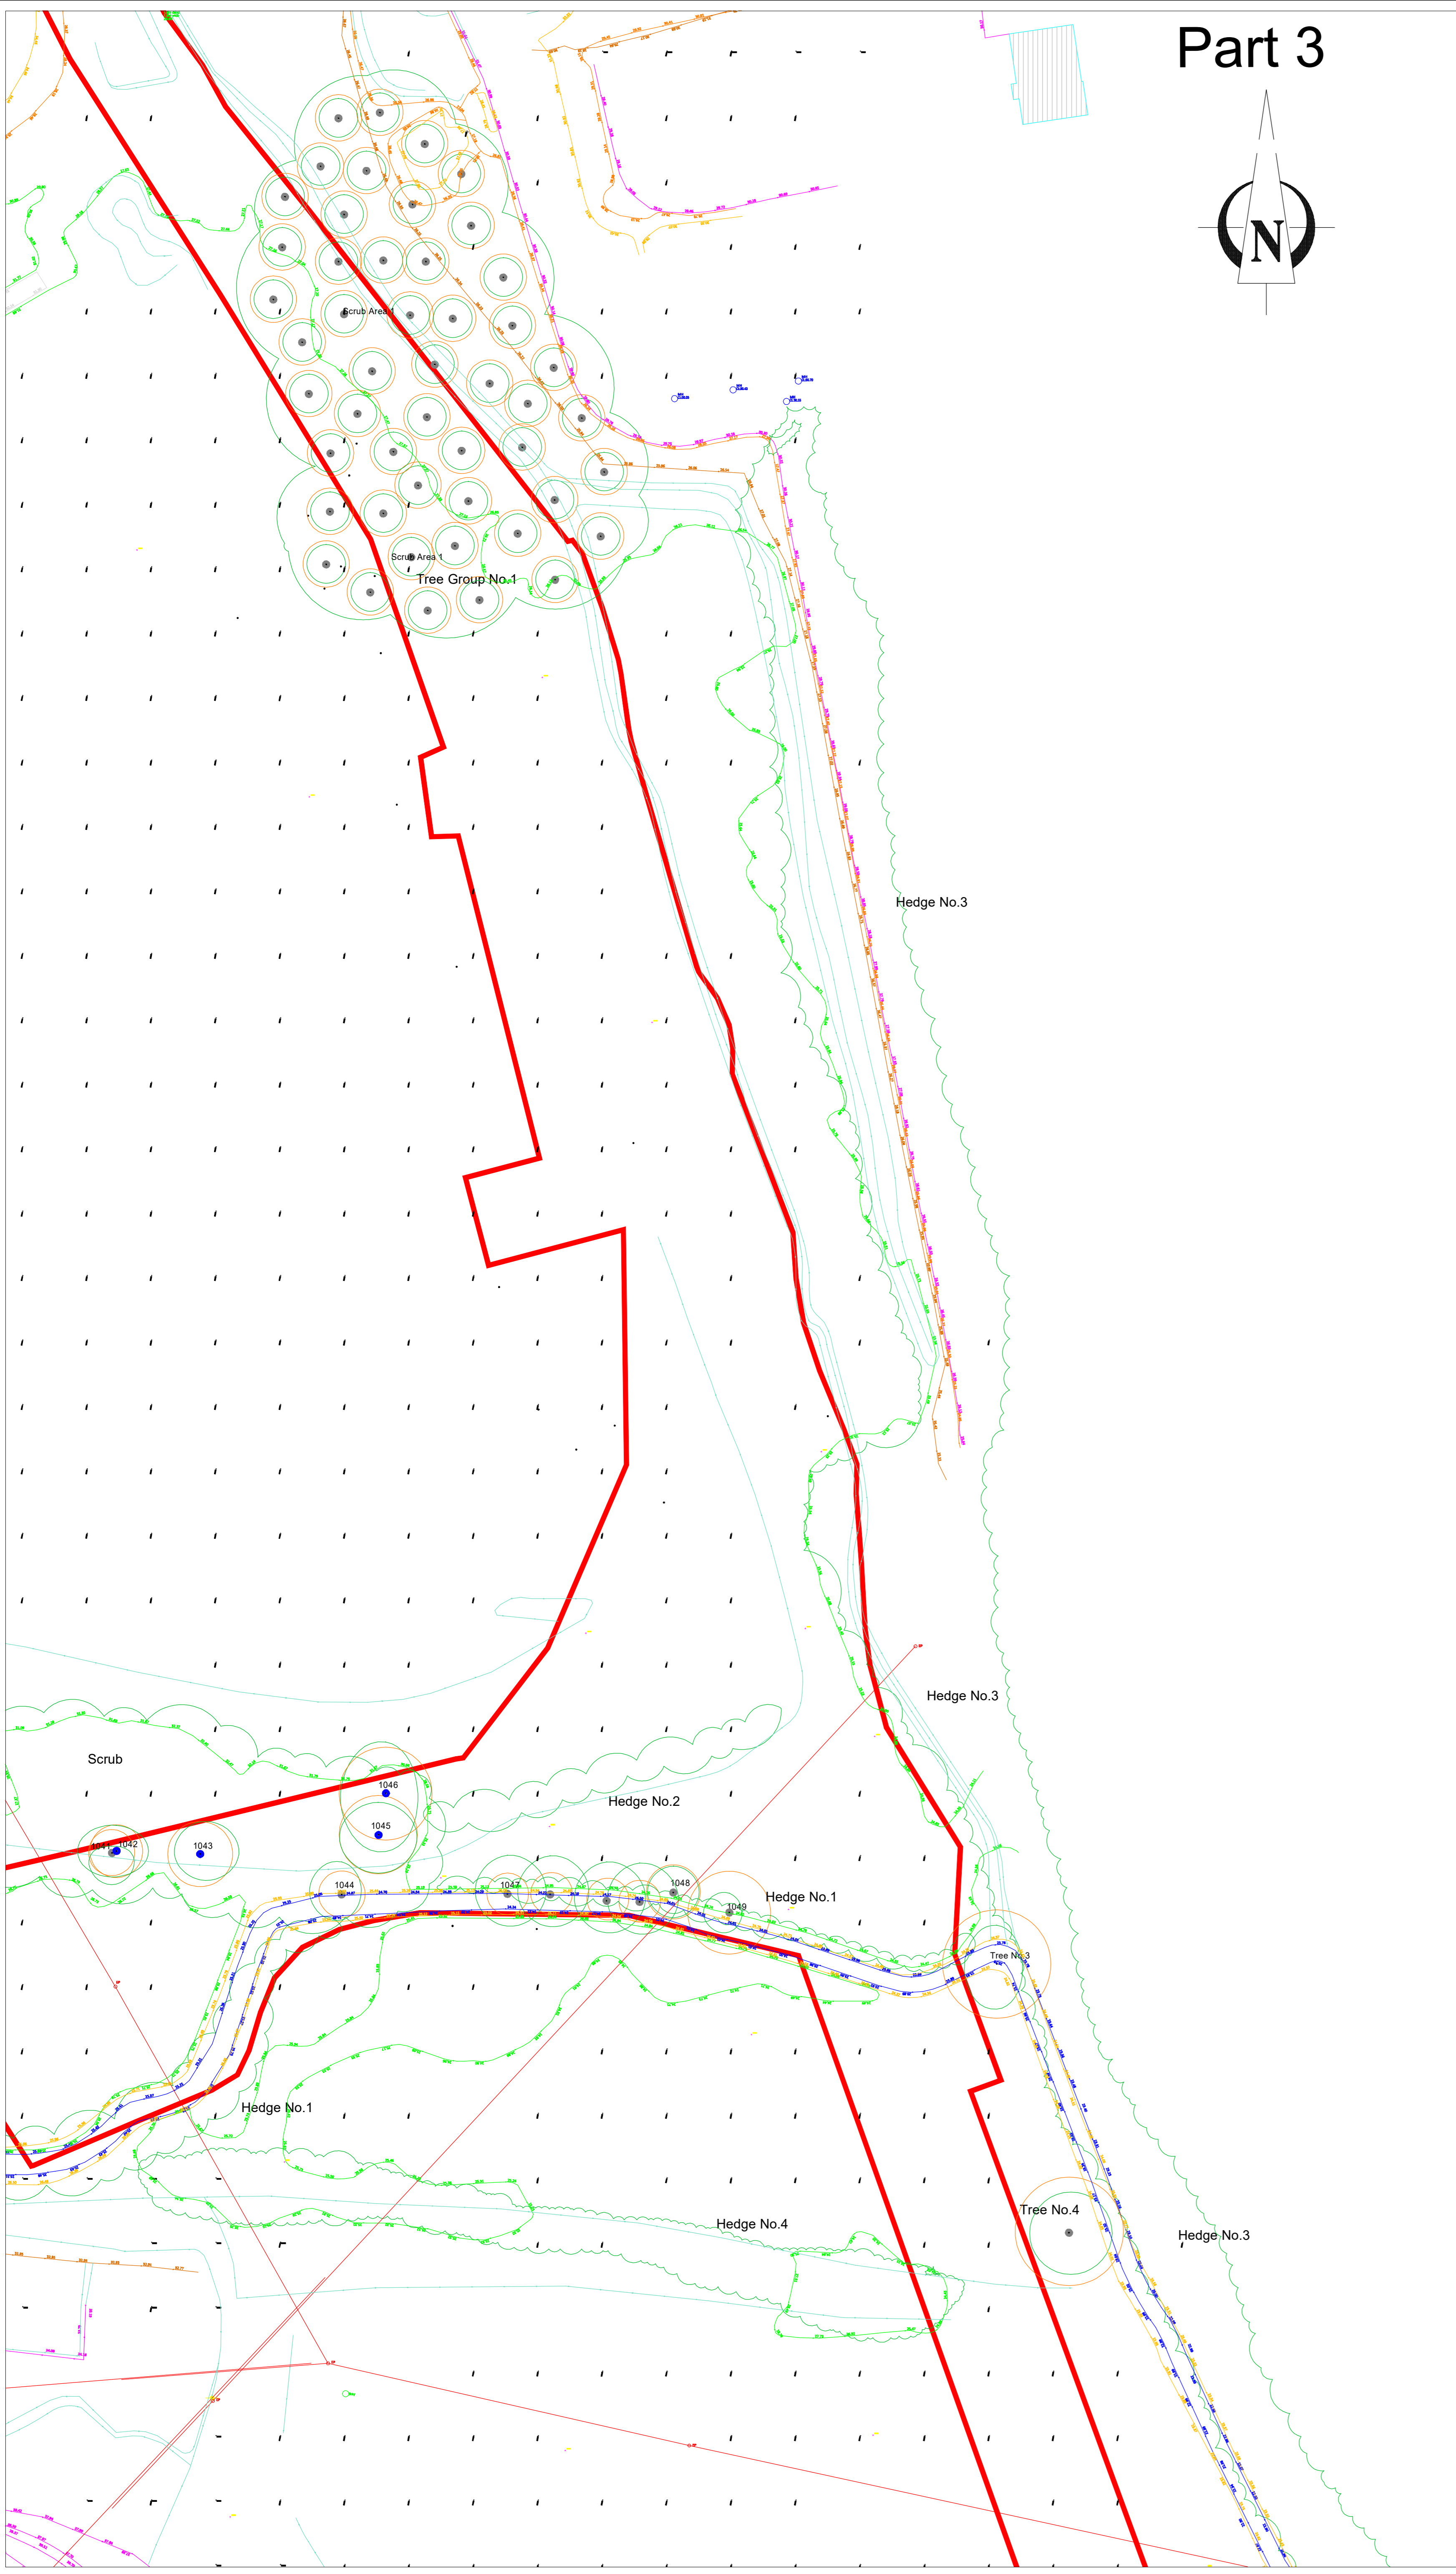



Part 3

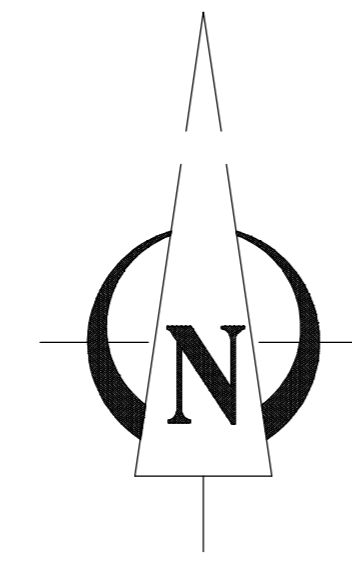

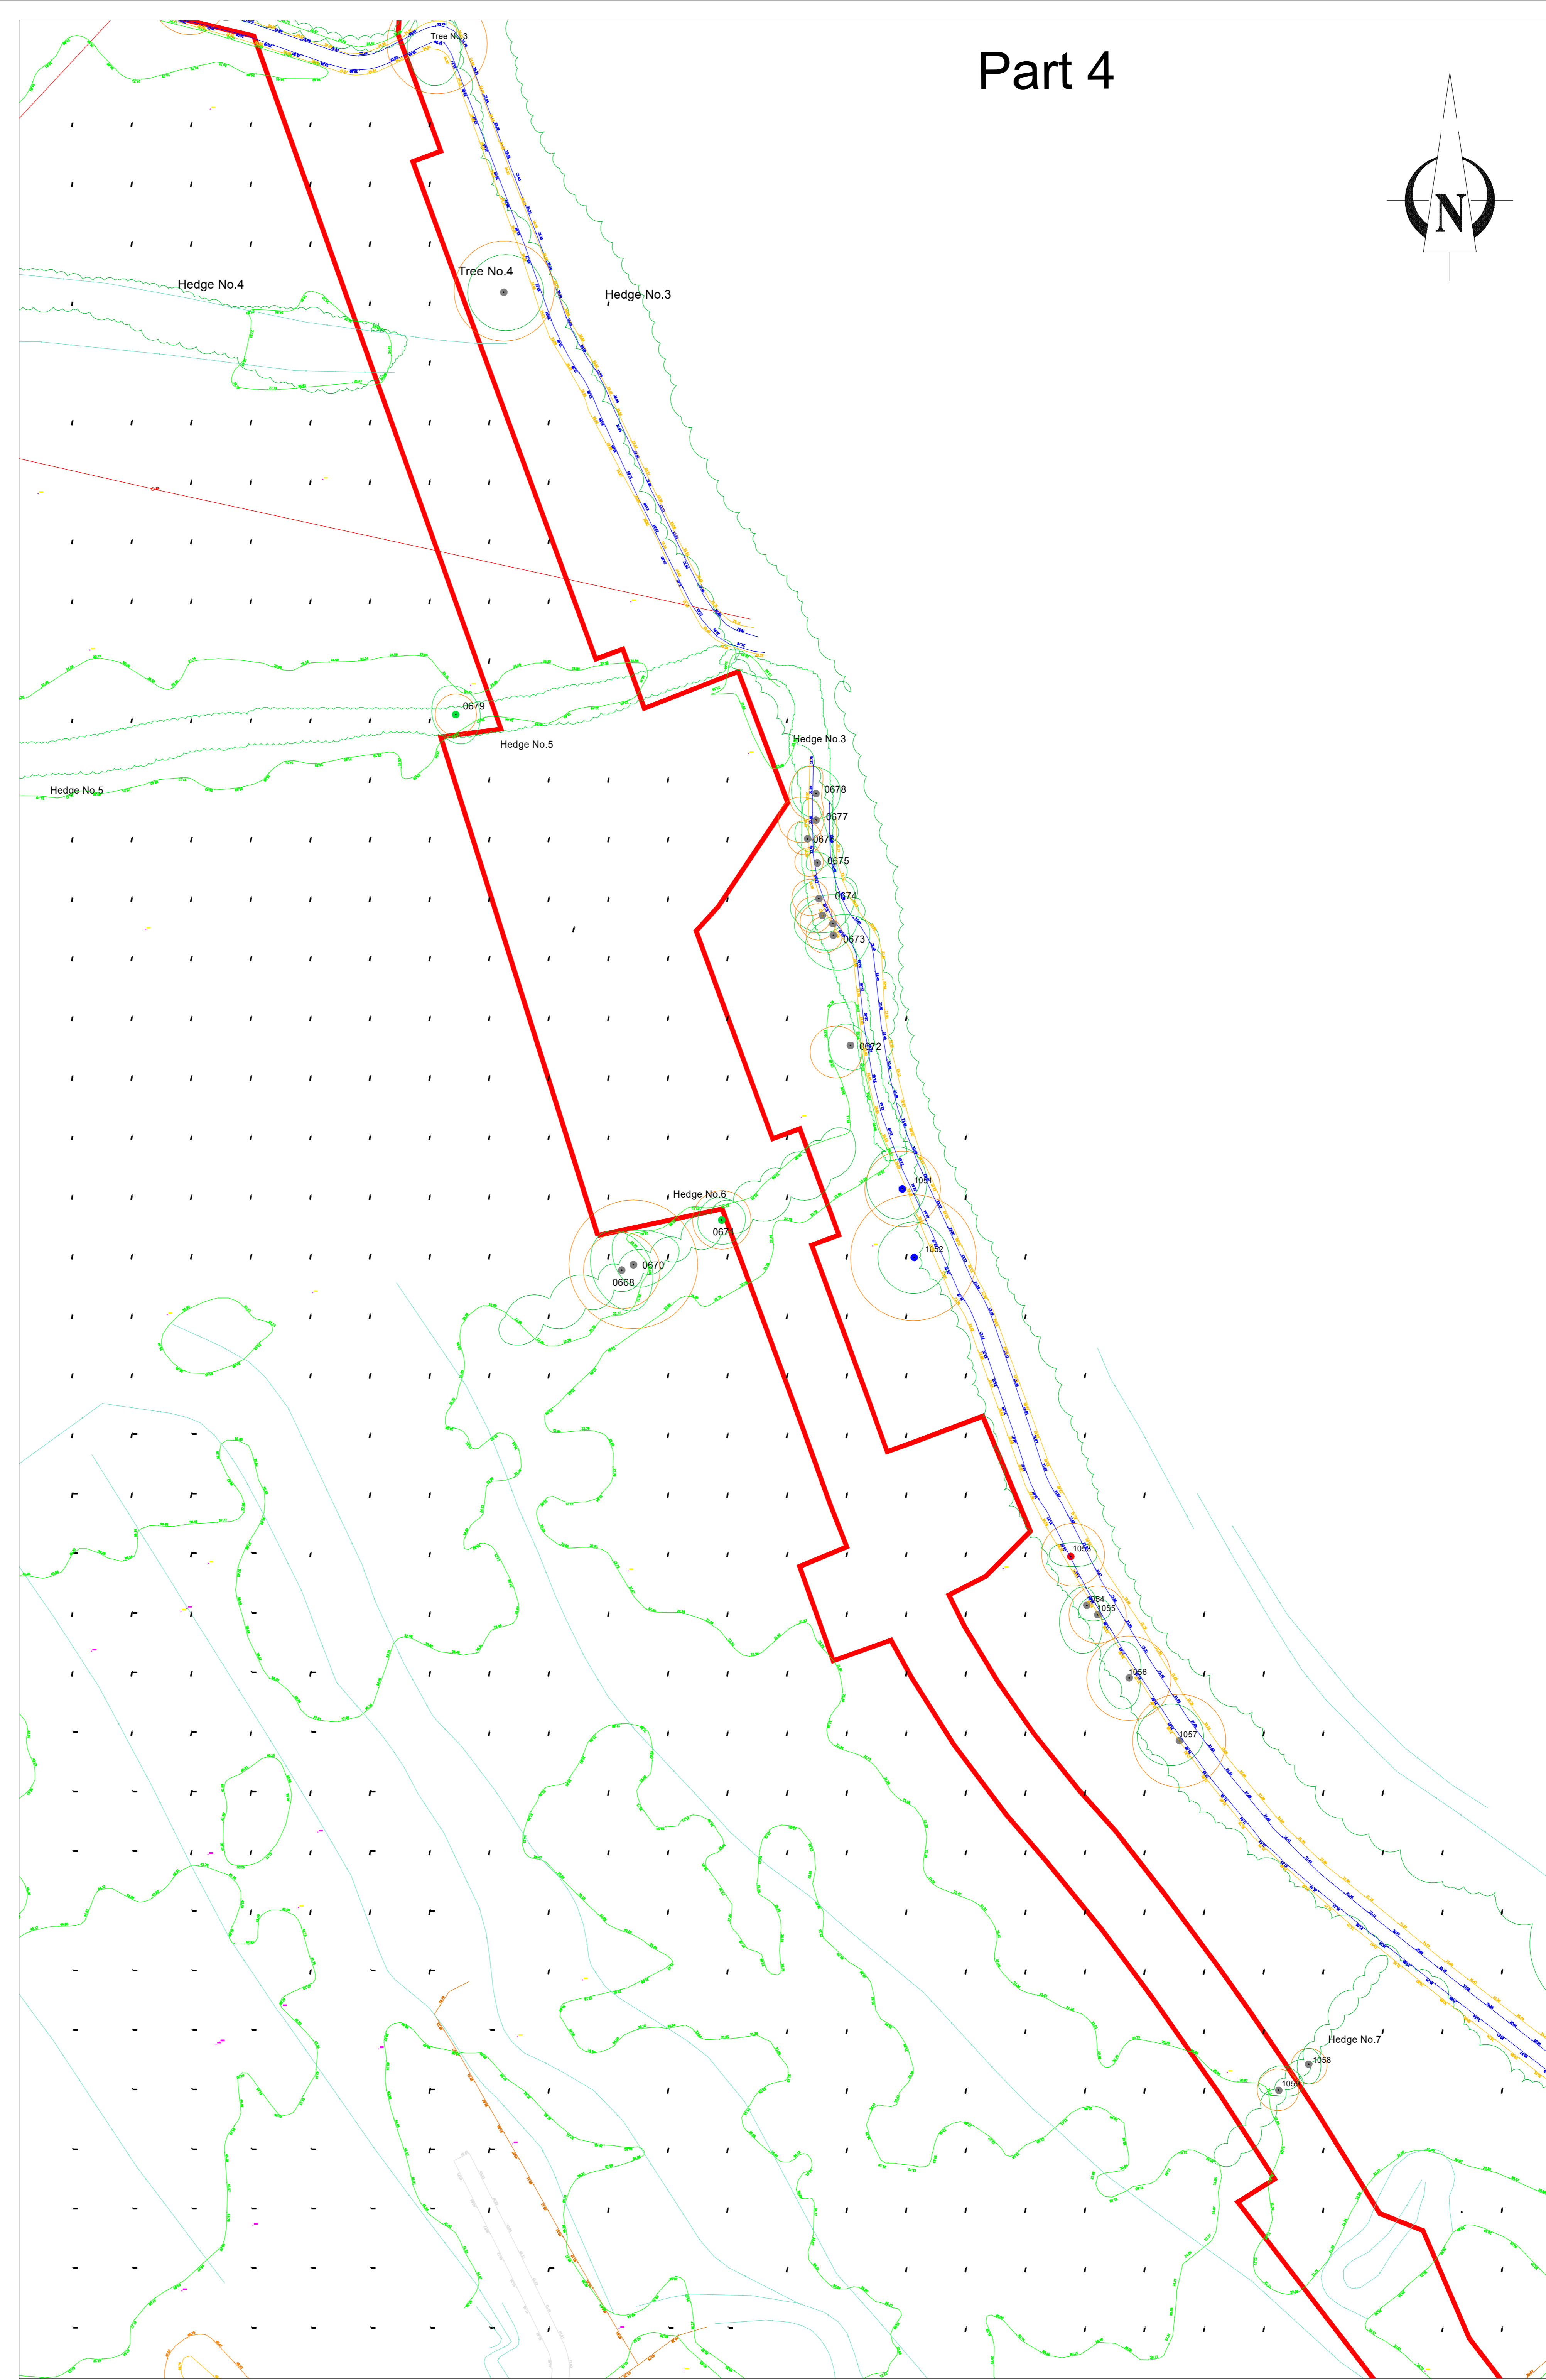

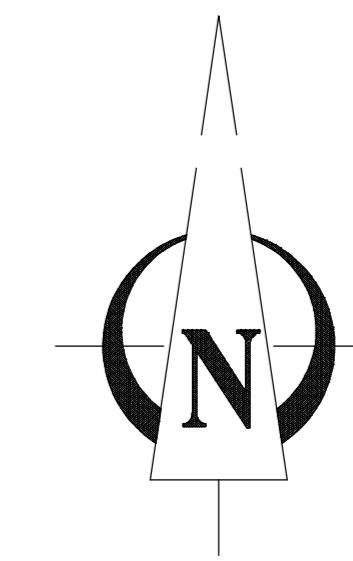

Part 4

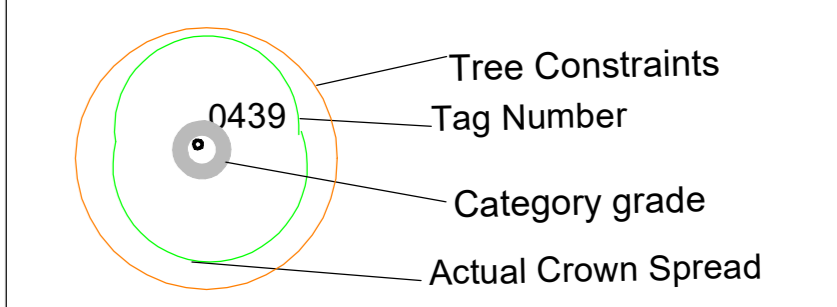

Notes:



BS5837: 2012 - Category Retention Rating

-  **Category U Trees-**
Trees in such a condition that any existing value would be lost within 10 years or being recommended for removal sound arboricultural practice.
 -  **Category A Trees**
Trees of high quality/value with a min. of 40 years life expectancy.
 -  **Category B Trees**
Trees of moderate quality/value with a min. of 20 years life expectancy.
 -  **Category C Trees**
Trees of low quality/value with a min. of 10 years life expectancy.
- Sub Categories**
- 1- Mainly Arboricultural values
 - 2- Mainly Landscape values
 - 3- Mainly cultural and conservation values.

ARBORIST ASSOCIATES LTD.
 94 BALLYBAWN COTTAGES, ENNISKERRY, CO. WICKLOW
 TEL: 01-2742011 / 087-2629589

TITLE: Tree Constraints Plan

Site: Cherywood Linear Park Greenway

DATE:	Dwg No. CWG001 Parts 3 & 4	Scale 1:500 @ A0
-------	-------------------------------	------------------