


A

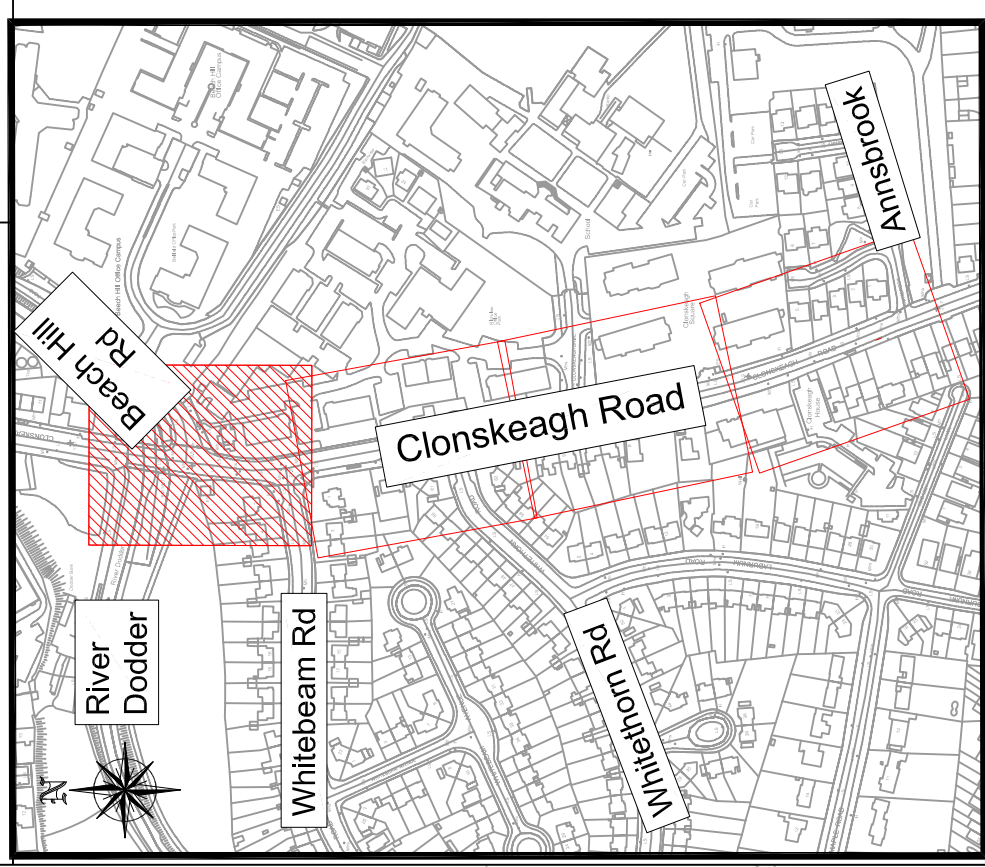

Key Plan
NTS

LEGEND:	
EXISTING KERBLINE	
PROPOSED 125MM KERBLINE	
PROPOSED 50MM KERB BETWEEN CYCLETRACK AND FOOTPATH	
PROPOSED 100MM KERB BETWEEN CYCLETRACK AND FOOTPATH	
PROPOSED BEVELLED KERBLINE	
PROPOSED KASSEL KERB AT BUS STOP	
COUNTY BOUNDARY	
PROPOSED TACTILE PAVING	
PROPOSED RANDED CYCLETRACK	
PROPOSED ON-ROAD CYCLELANE	
PROPOSED SHARED CYCLE AND PEDESTRIAN AREA	
PROPOSED BUS STOP	
PROPOSED TREE = 15 NUMBERS	
EXISTING TREES TO BE RETAINED	
EXISTING TREES TO BE REMOVED = 3 NUMBERS	
POLE TO BE REMOVED	
POLE TO BE RETAINED	
PROPOSED /RELOCATED POLE	
PL - PUBLIC LIGHTING	
PE - PUBLIC TELEPHONE	
TL - TELEPHONE	
ES - ESB	

P01	FOR DISCUSSION				
Rev	Description	Drawn	Checked	Date	



**Clifton Scannell Emerson
Associates Limited**
Consulting Engineers
Stairford Lodge
Glasgow Road, Glasgow
Glasgow, Scotland
G12 8DU, Scotland
Ireland, A34 P769

T. 353 1 288 5006
F. 353 1 283 3466
E. info@csae.ie
W. www.csae.ie

**DUNLAOGHAIRE - RATHDOWN
COUNTY COUNCIL**

Client

**CLONSKEAGH RD PEDESTRIAN & CYCLE IMPROVEMENT
(UCD to CLONSKEAGH BRIDGE)**

Project _____

PRELIM RD LAYOUT AND TYP SECTIONS


SHEET 1 OF 4

Dwg. Title _____

Drawn By	WC	Checked By	MR	Date	MAY 20
Project Code		Originator	Level	Type	Role
20_032 - CSE - GEN - XX - DR - C - 2100					


S2	FOR INFORMATION	1:250
Status Code	Suitability Description	Scale @ A1

Revision	P01	TENDER	20_032	CSEA Job No.

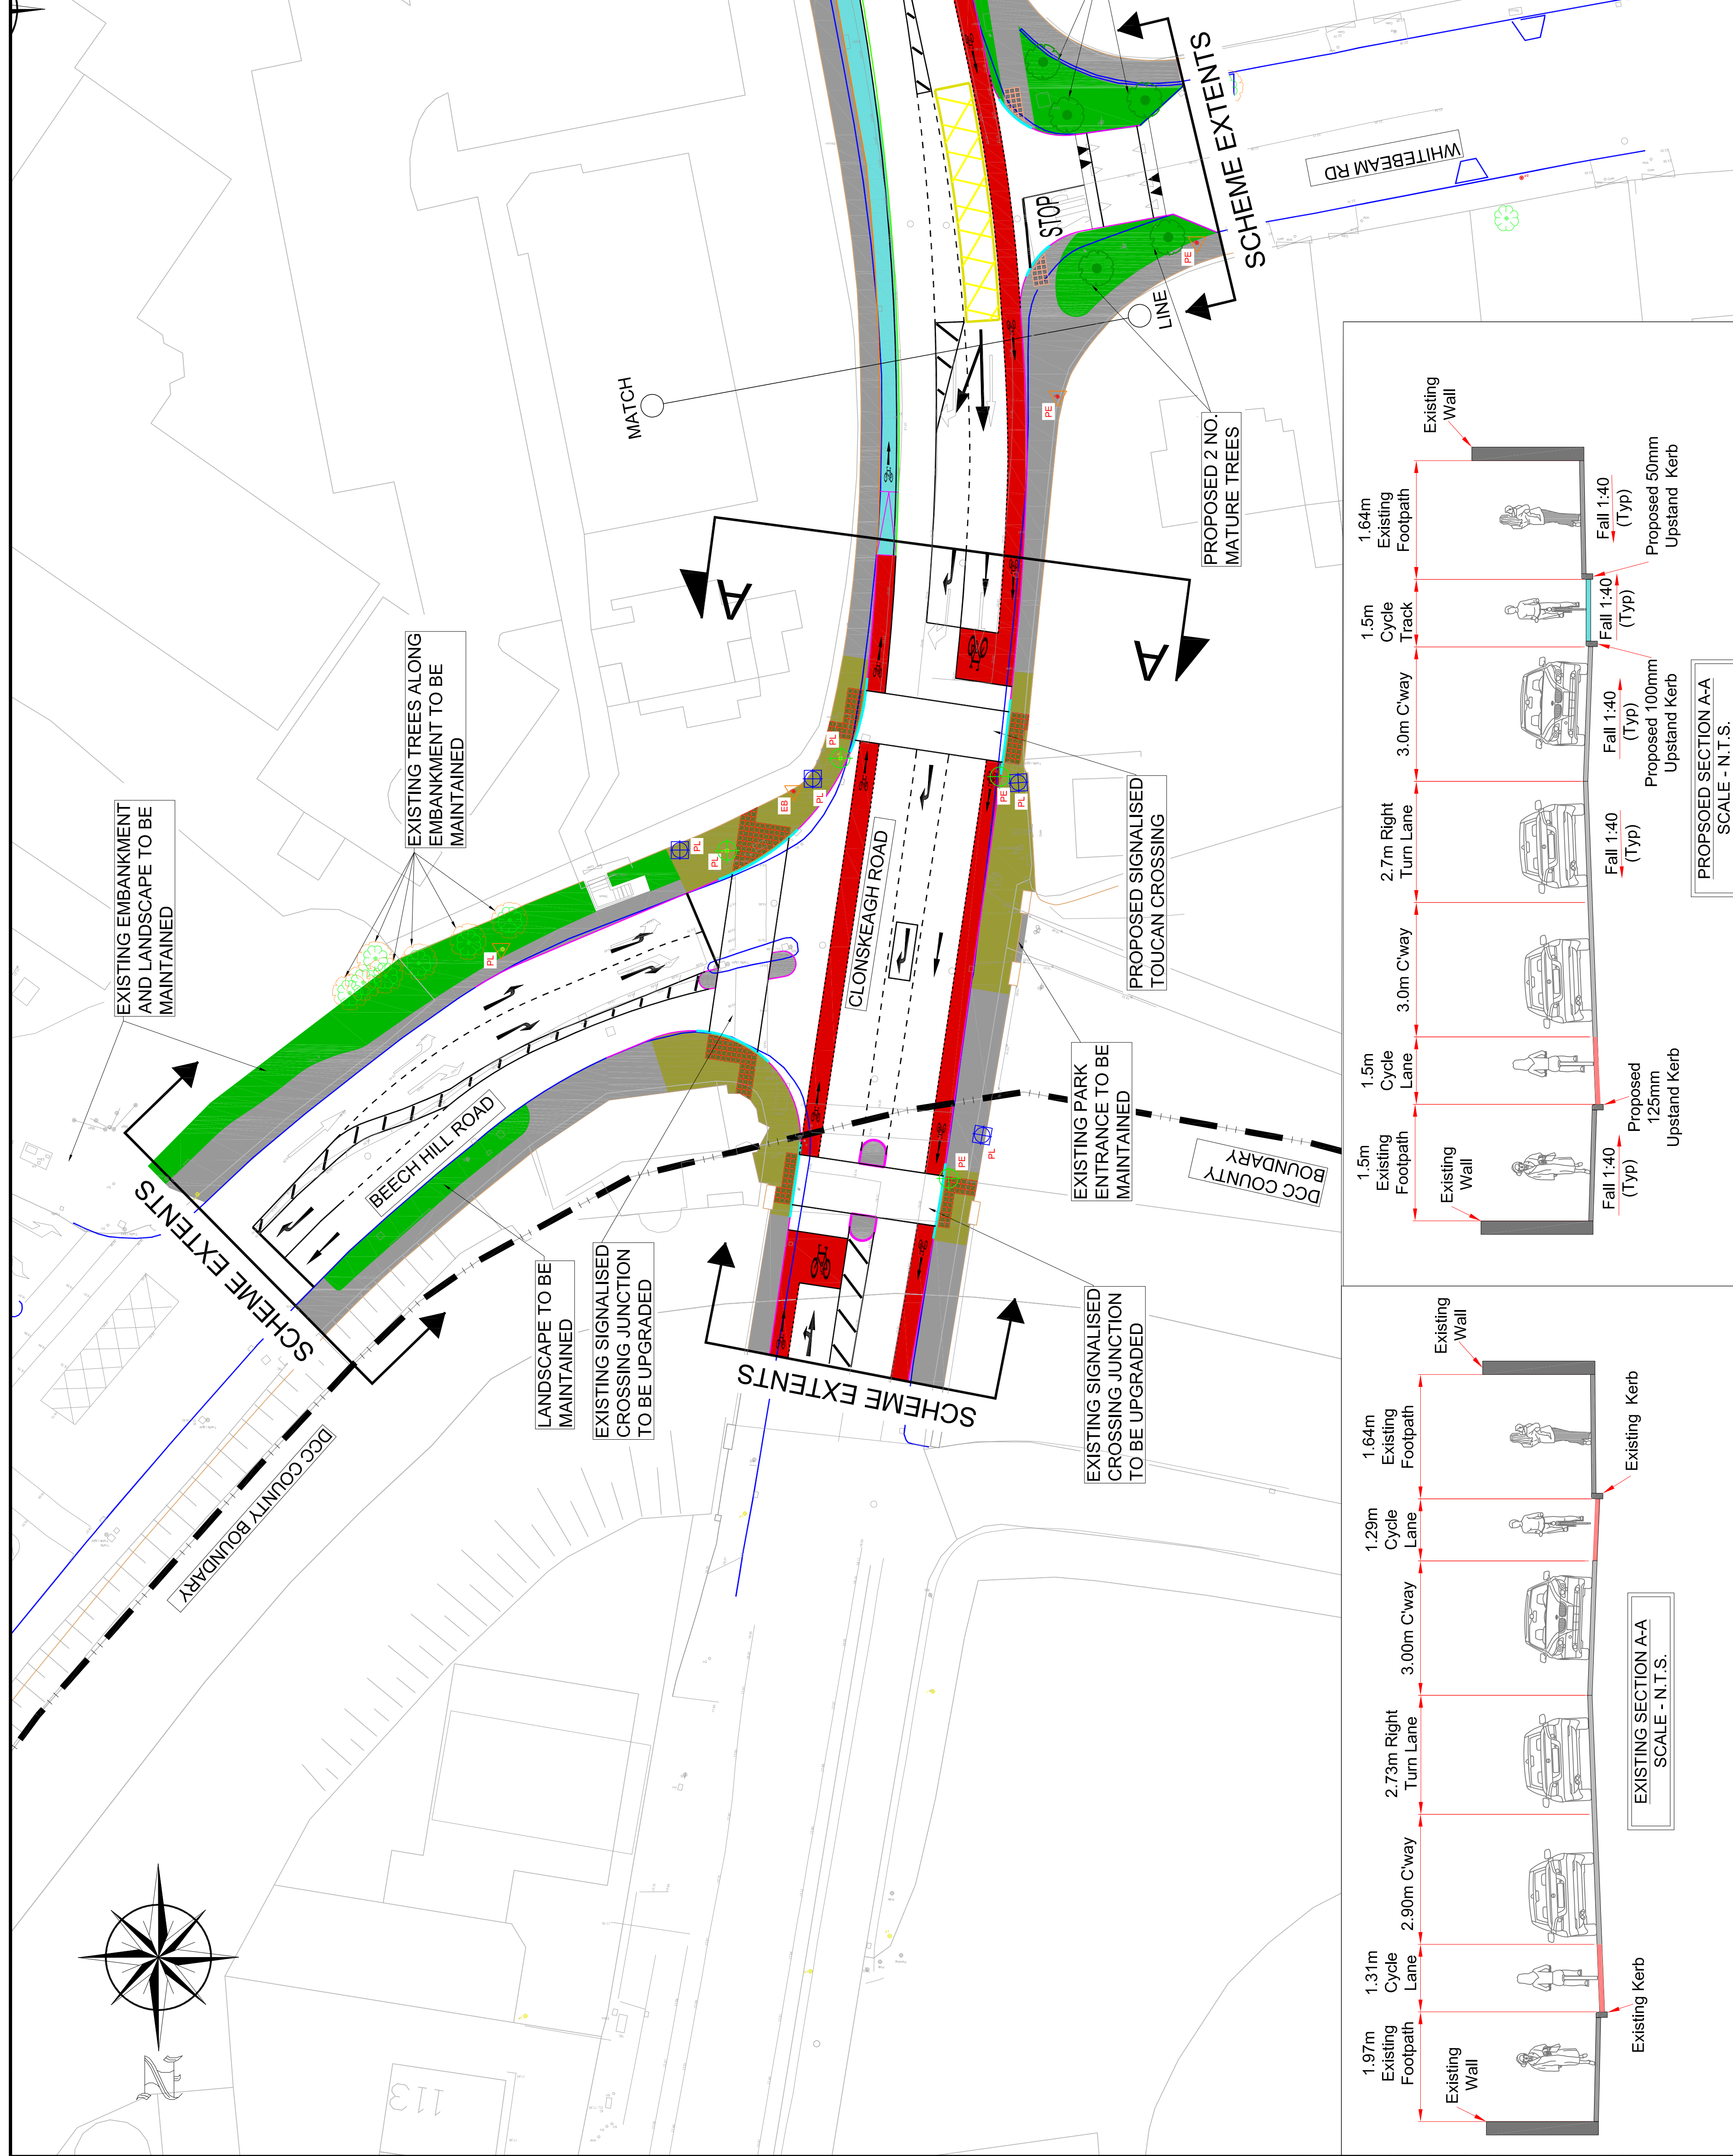


OS Licence No.: EN 0042420 © OSI/GOVERNMENT OF IRELAND A1-© CSEA ##### - #####

A

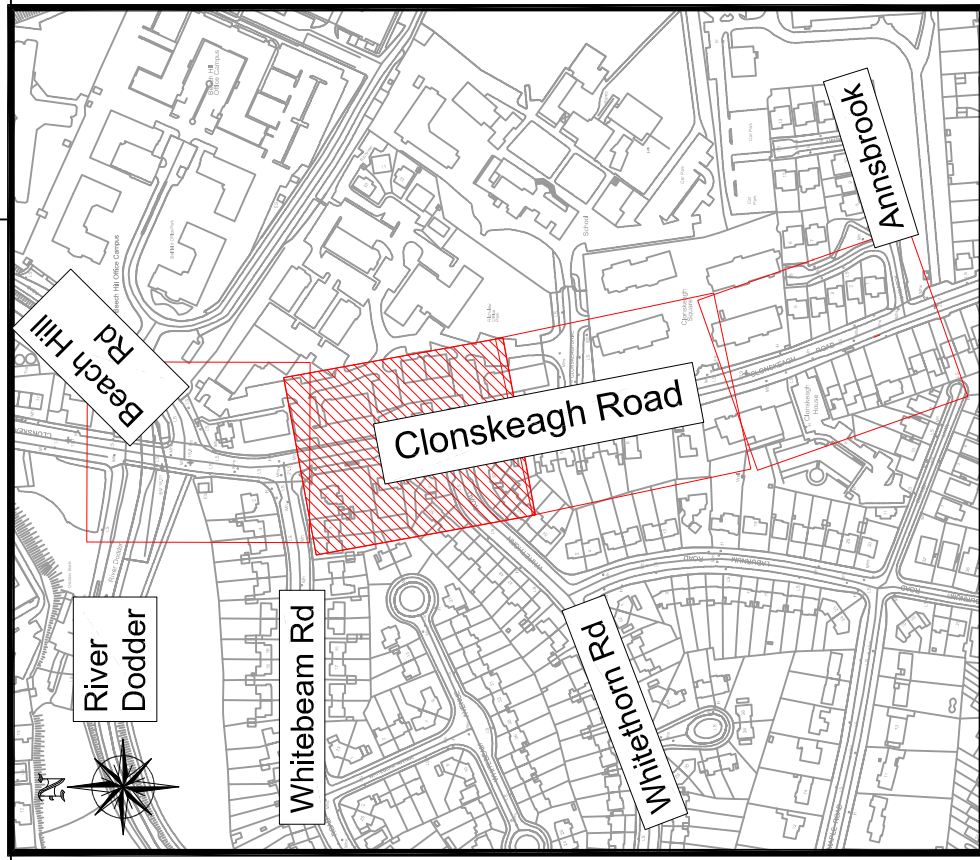

Key Plan
NTS

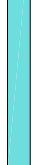LEGEND	
EXISTING KERBLINE	
PROPOSED 125MM KERBLINE	
PROPOSED 50MM KERB BETWEEN CYCLETRACK AND FOOTPATH	
PROPOSED 100MM KERB BETWEEN CYCLETRACK AND FOOTPATH	
PROPOSED BEVELLED KERBLINE	
PROPOSED 100MM KERB AT BUS STOP	
COUNTY BOUNDARY	
PROPOSED TACTILE PAVING	
PROPOSED RAINBED CYCLETRACK	
PROPOSED ON-ROAD CYCLELANE	
PROPOSED SHARED CYCLE AND PEDESTRIAN AREA	
PROPOSED BUS STOP	
PROPOSED TREE = 15 NUMBERS	  
EXISTING TREES TO BE RETAINED	
EXISTING TREES TO BE REMOVED = 3 NUMBERS	
POLE TO BE REMOVED	
POLE TO BE RETAINED	
PROPOSED / RELOCATED POLE	
PL - PUBLIC LIGHTING EB - STREET LIGHTING A ESB TL - TELEPHONE EB - ESB	

[illegible]

DUNLAOGHAIRE - RATHDOWN
COUNTY COUNCIL

CLONSKEAGH RD PEDESTRIAN & CYCLE IMPROVEMENTS (UCD to CLONSKEAGH BRIDGE)


Project _____
 PRELIM RD LAYOUT AND TYP SECTIONS
 SHEET 2 OF 4
 Date _____ Title _____


Only 1100 WC MR MAY 20

Drawn By _____ Checked By _____ Date _____
 Project Code _____ Originator _____ Level _____ Type _____ Role _____ Dwg. No. _____
 20_032 - CSE - GEN - XX - DR - C - 2101

S2			FOR INFORMATION	1:250
Status Code	Suitability	Description	Scale @ A1	

P01	TENDER	20_0322
Revision	Project Status	CSEA Job No.

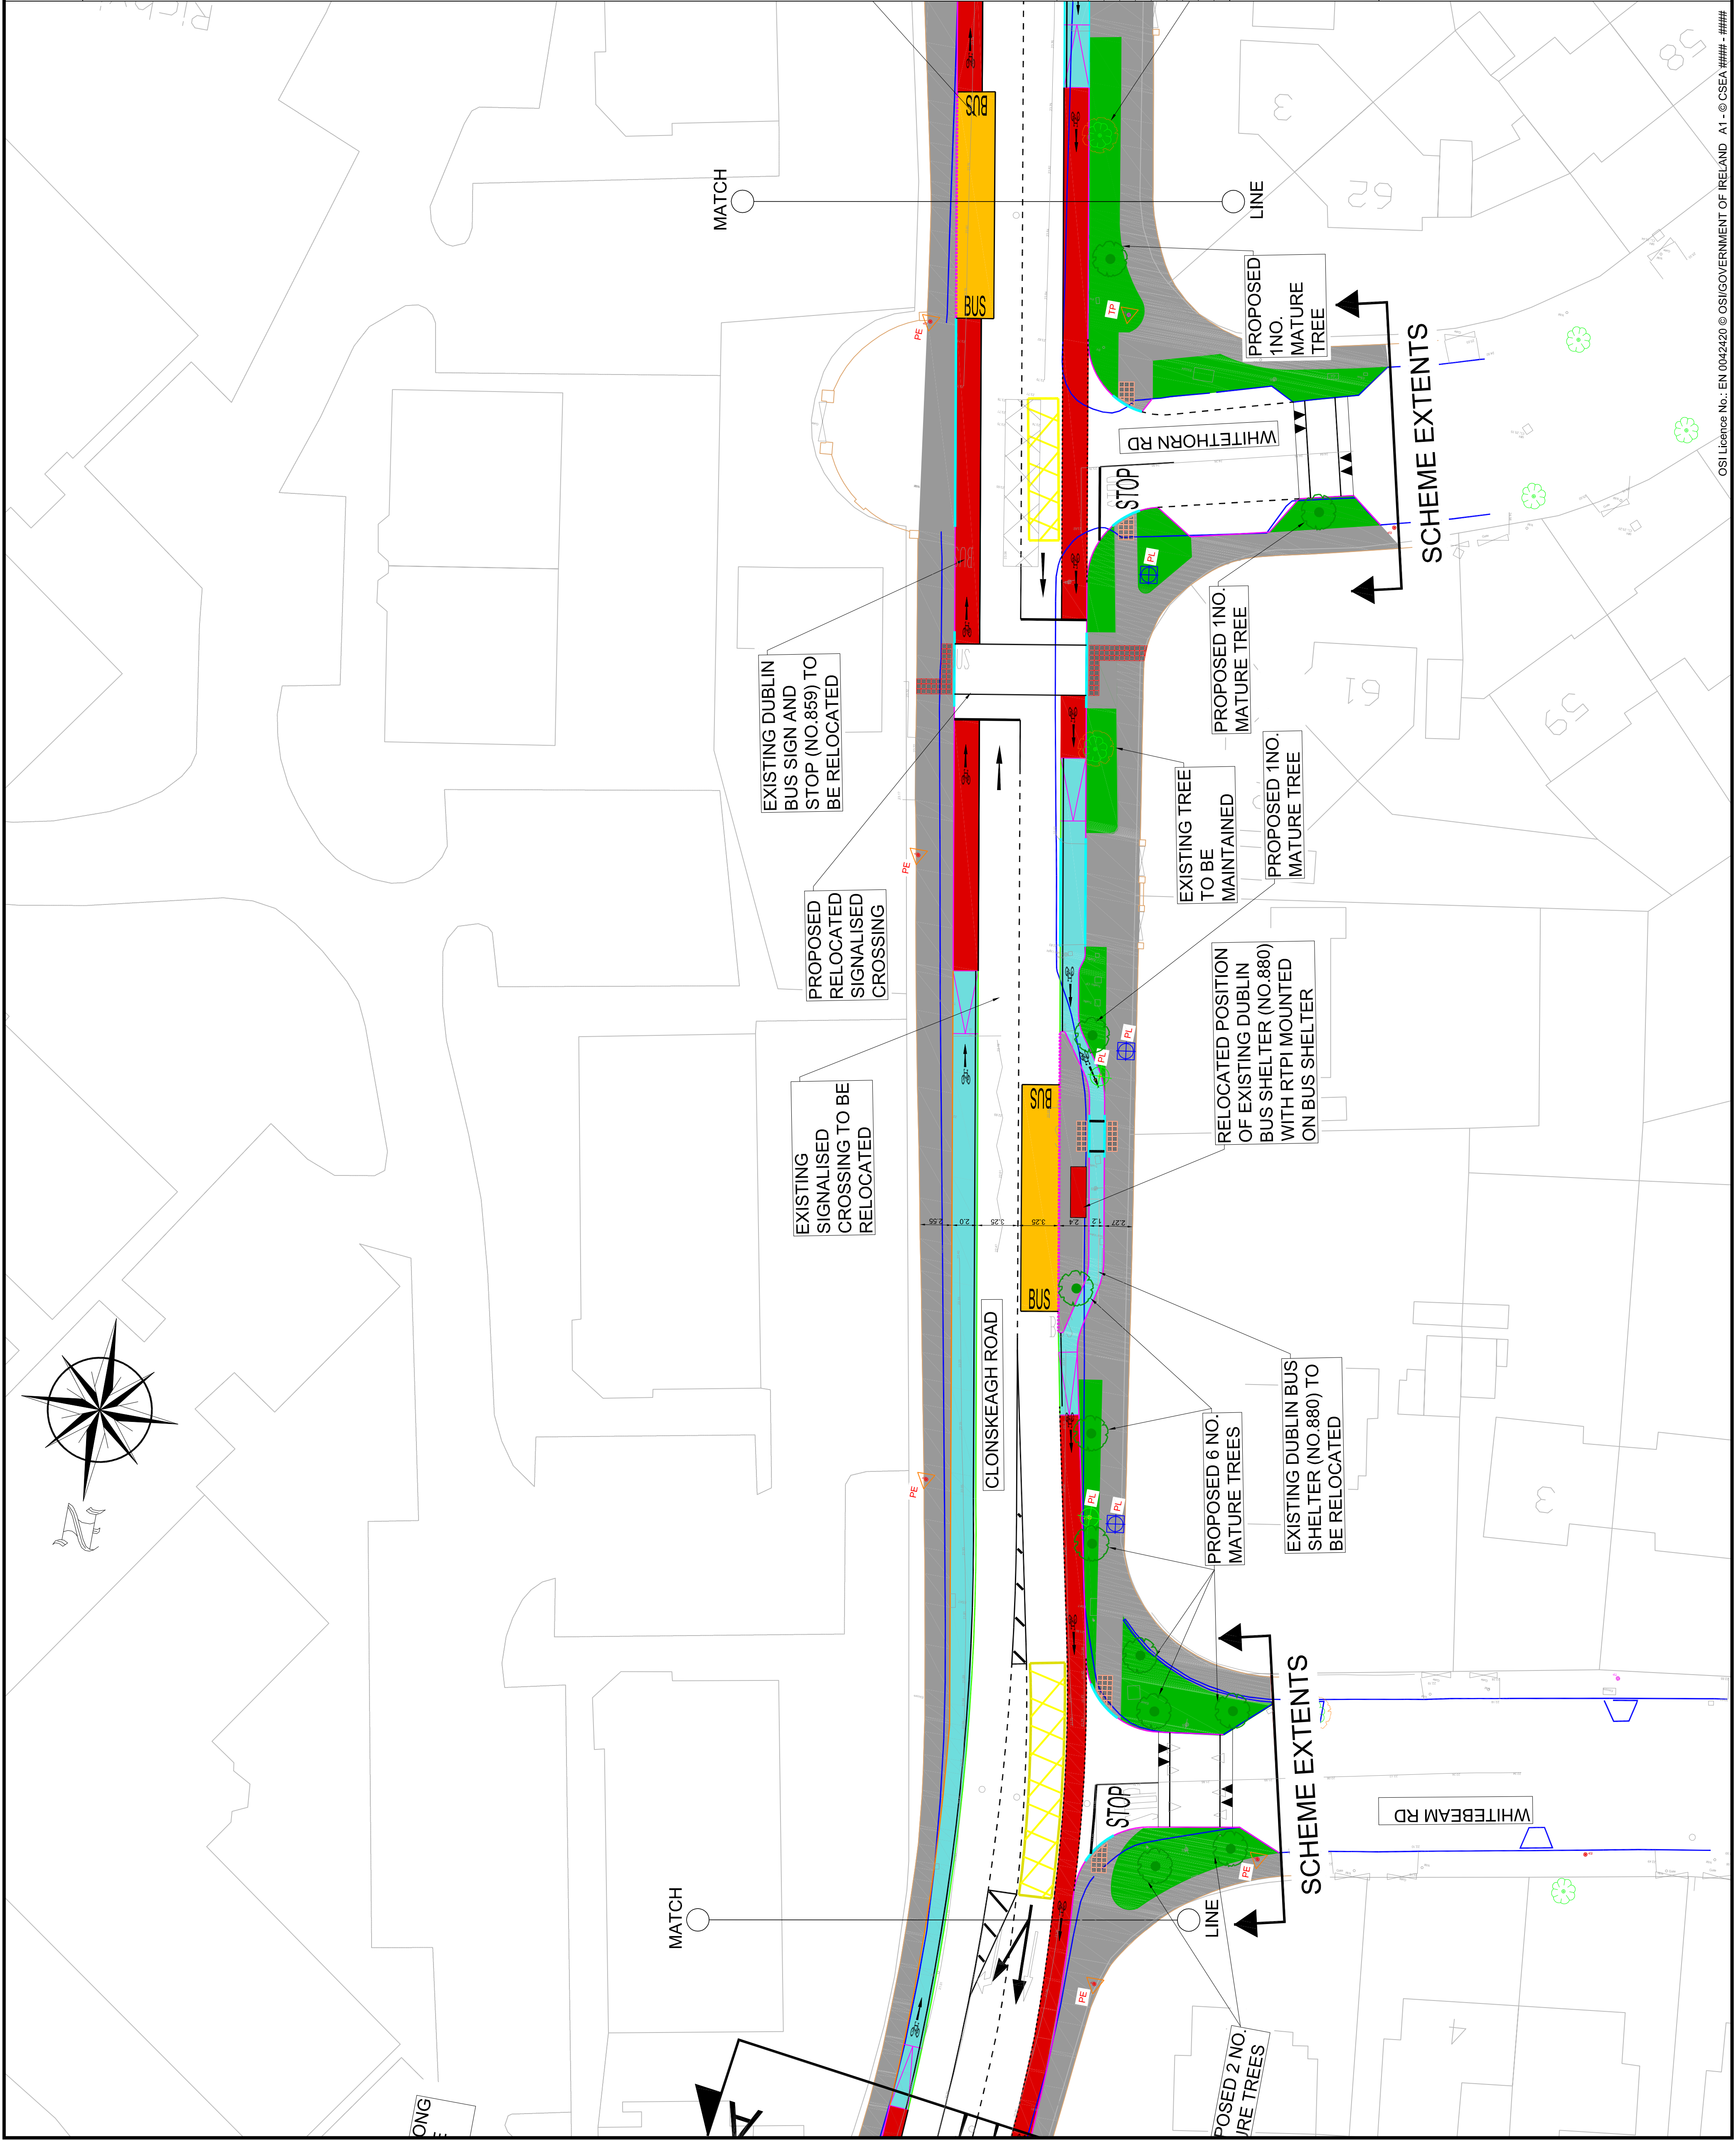

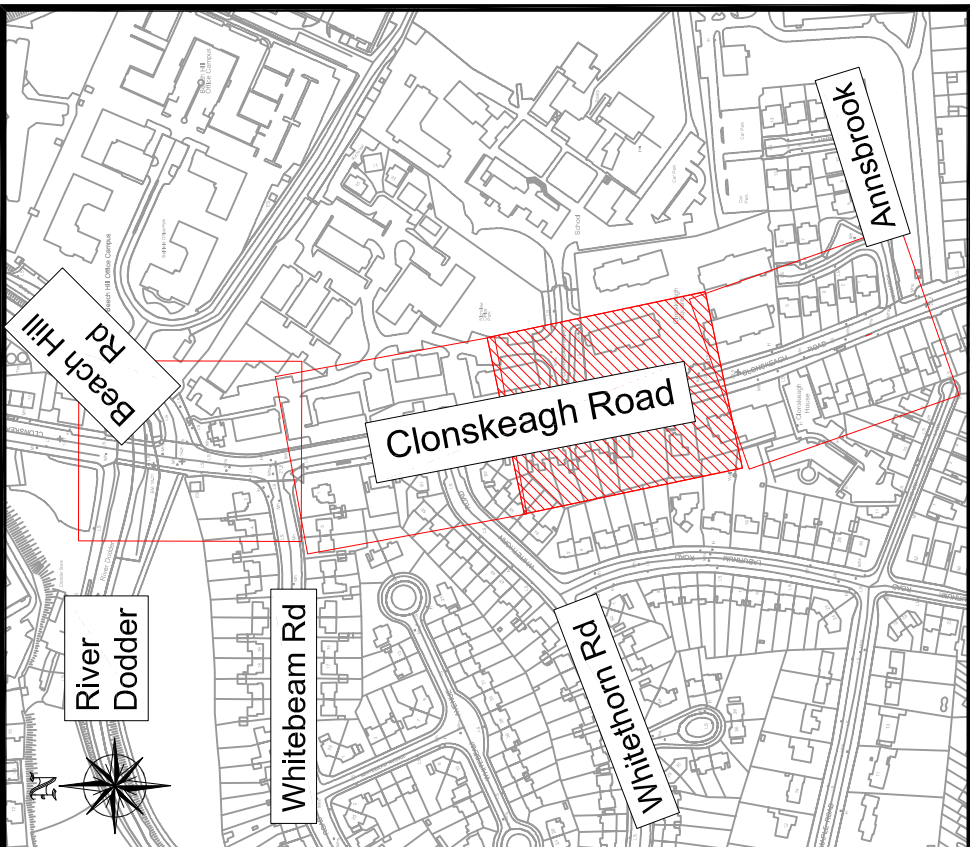



Key Plan
NTS


LEGEND:	
	EXISTING KERLINE
	PROPOSED 125MM KERLINE
	PROPOSED 50MM KERB BETWEEN CYCLETRACK AND FOOTPATH
	PROPOSED 100MM KERB BETWEEN CYCLETRACK AND FOOTPATH
	PROPOSED BEVELLED KERLINE
	PROPOSED KASSEL KERB AT BUS STOP
	COUNTY BOUNDARY
	PROPOSED TACTILE PAVING
	PROPOSED RAISED CYCLETRACK
	PROPOSED ON-ROAD CYCLELANE
	PROPOSED SHARED CYCLE AND PEDESTRIAN AREA
	PROPOSED BUS STOP
	PROPOSED TREE = 15 NUMBERS
	EXISTING TREES TO BE RETAINED
	EXISTING TREES TO BE REMOVED = 3 NUMBERS
	POLE TO BE REMOVED
	POLE TO BE RETAINED
	PROPOSED/RELOCATED POLE
	PL - PUBLIC LIGHTING
	PE - PUBLIC LIGHTING & ES9
	EB - ES9

Rev	Description	Drawn	Checked	Date
P01	FOR DISCUSSION			




Client		DUNLAOGHAIRE - RATHDOWN COUNTY COUNCIL			
Project		CLONSKEAGH RD PEDESTRIAN & CYCLE IMPROVEMENTS (UCD to CLONSKEAGH BRIDGE)			
Dwg. Title		PRELIMI RD LAYOUT AND TYP SECTIONS SHEET 3 OF 4			
Drawn By	WC	Checked By	MR	Date	MAY 20
Project Code		Originator		Type	Role
20_032 - CSE - GEN - XX - DR - C - 2102					
S2	FOR INFORMATION				1:250
Status Code	Suitability Description				Scale @ A1
P01	TENDER				20_032
Revision	Project Status				CSEA Job No.

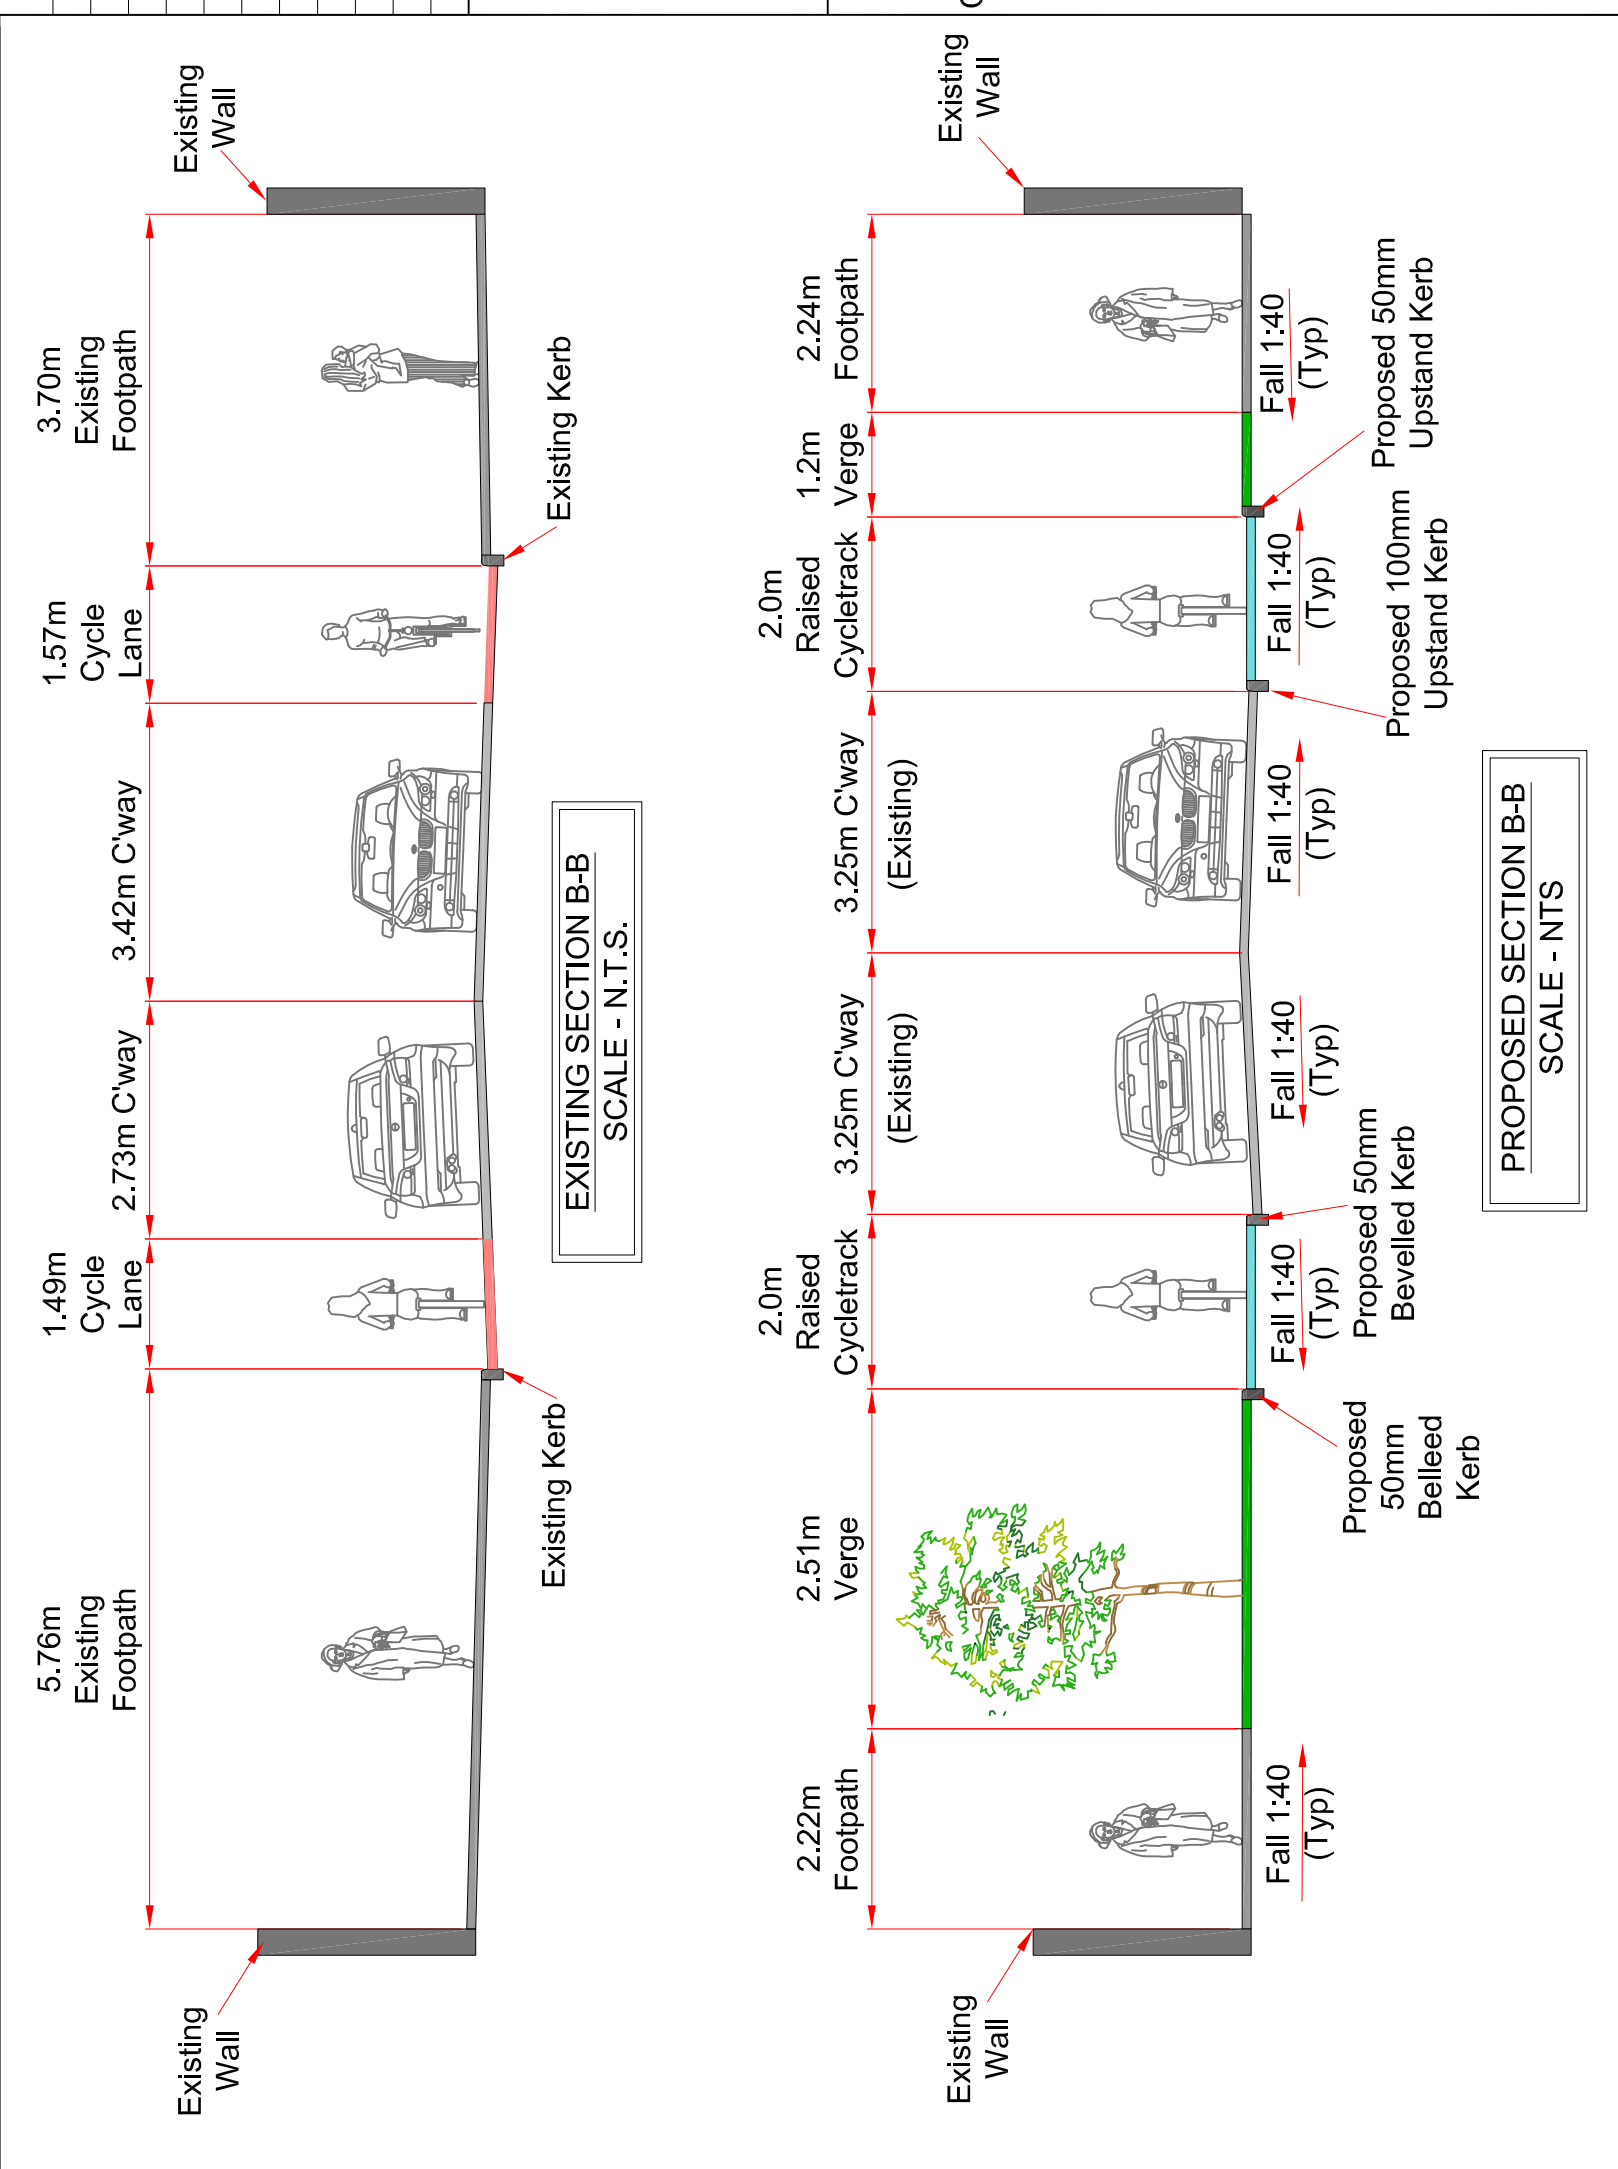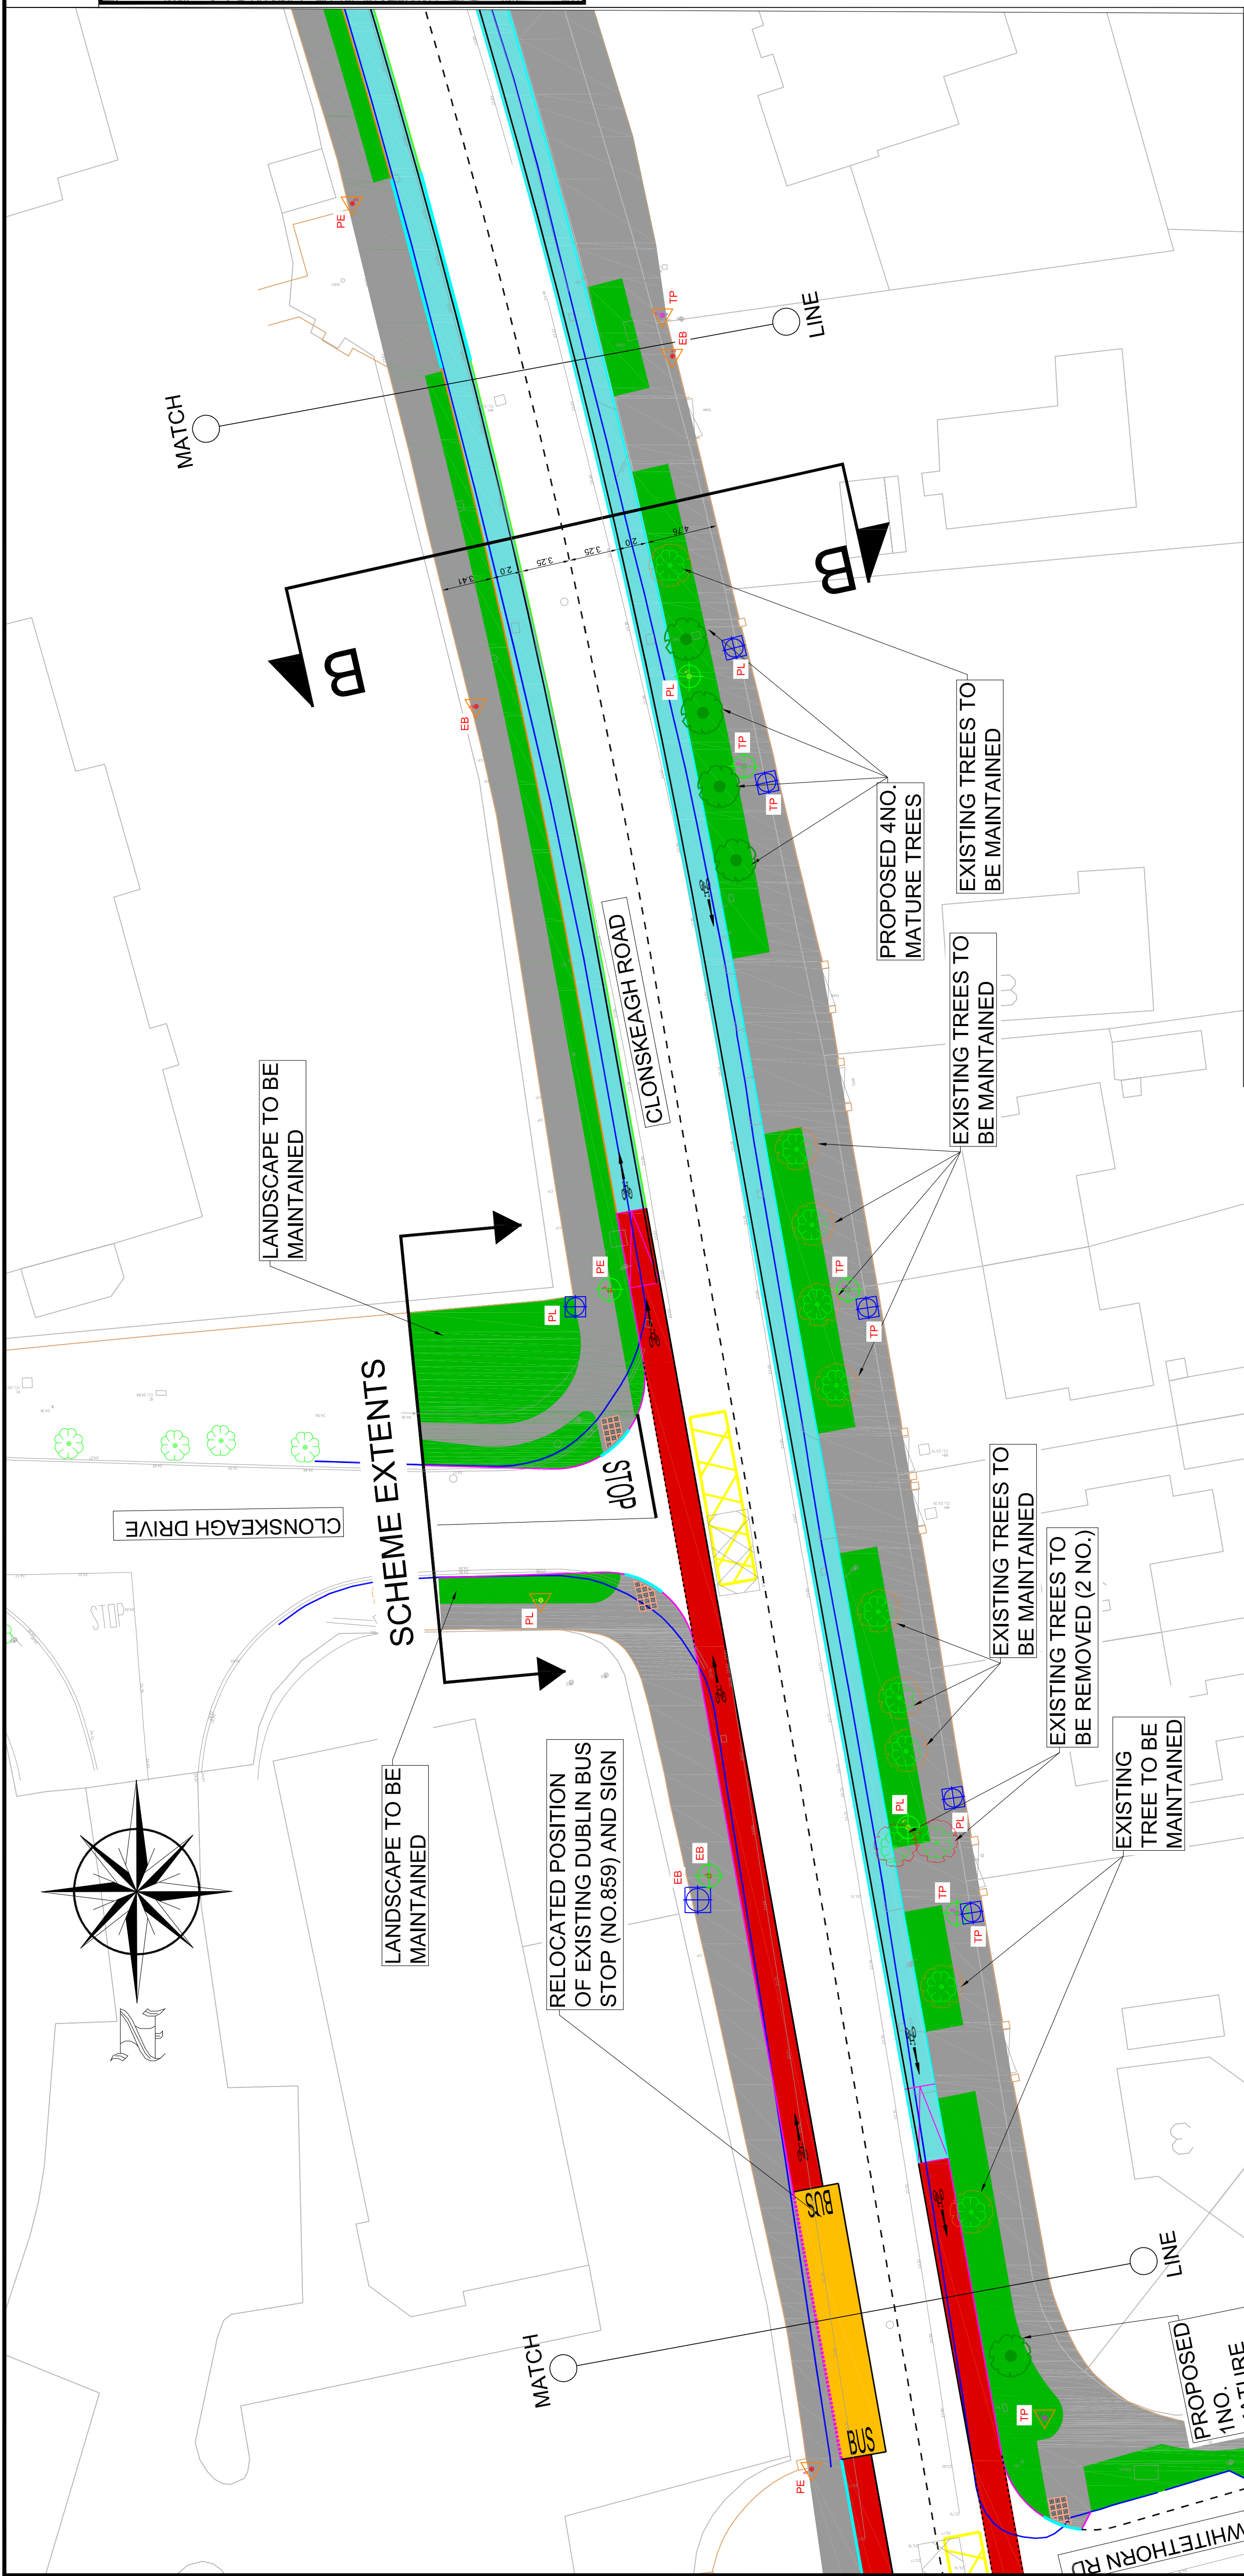

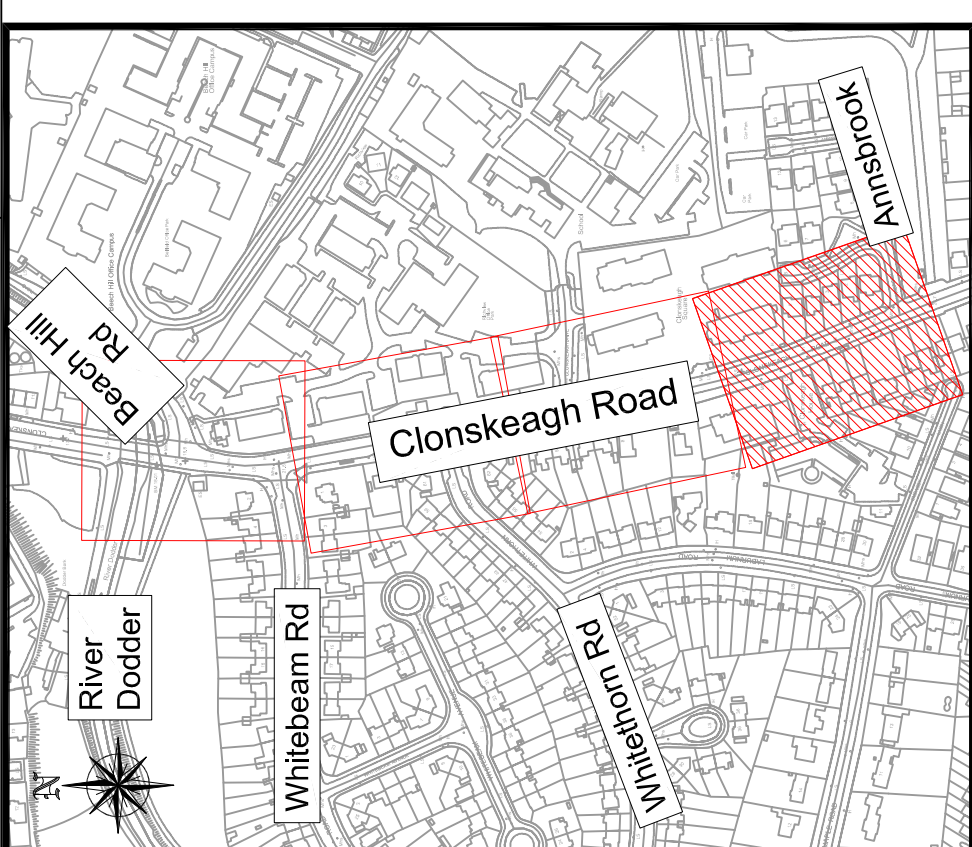

Key Plan
NTS

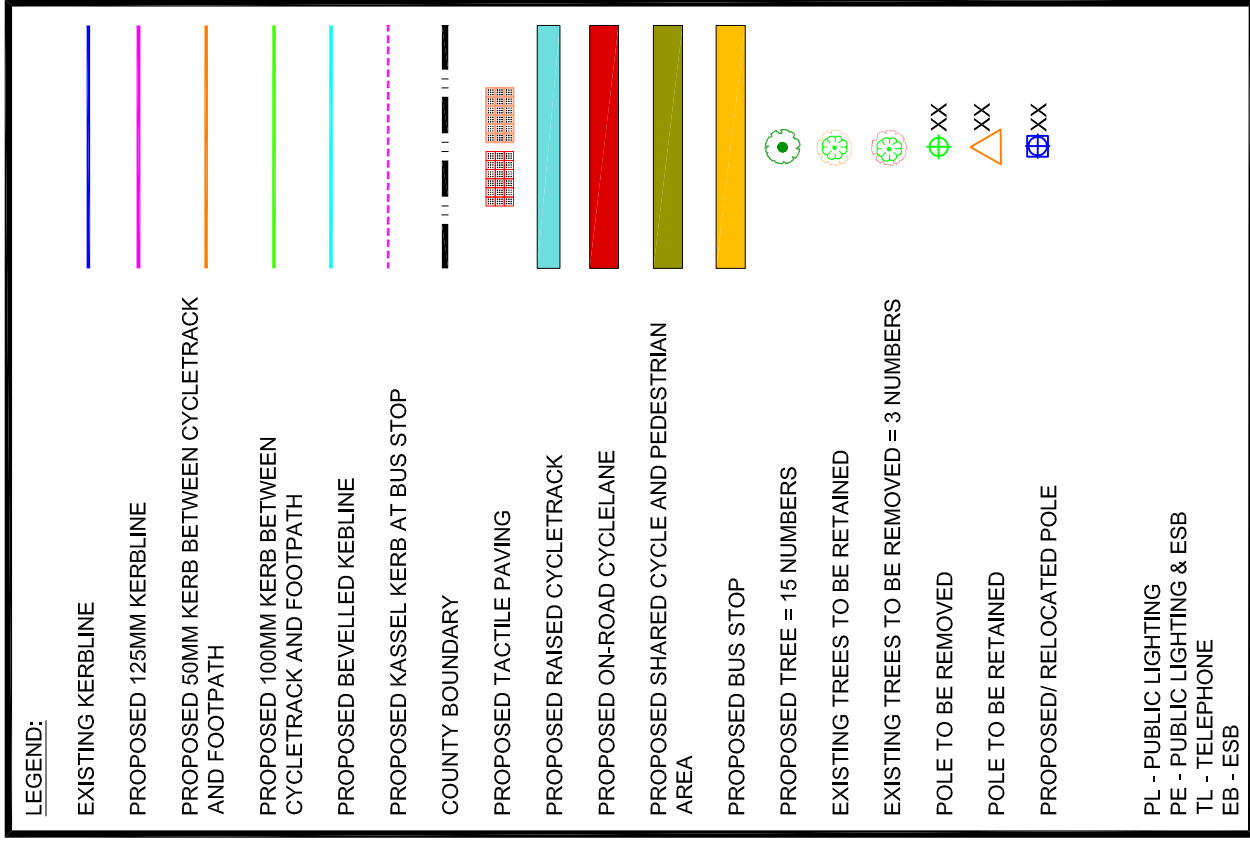

RELOCATED POSITION OF
EXISTING DUBLIN BUS
SHELTER (NO.879) WITH RTP1
MOUNTED ON BUS SHELTER

EXISTING TREE TO BE
MAINTAINED

EXISTING DUBLIN BUS
SHELTER (NO.879) TO BE
REMOVED AND
REINSTATED TO FACILITATE
FIBERS DUCTS LAYING

EXISTING TREE TO BE
REMOVED (1 NO.)

EXISTING TOUCAN
CROSSING

EXISTING
LANDSCAPE TO BE
MAINTAINED

EXISTING
LANDSCAPE TO BE
MAINTAINED

SCHEME EXTENTS

SCHEME EXTENTS

CLONSKEAGH ROAD

MATCH

LINE

Rev	Description	Drawn	Checked	Date
P01	FOR DISCUSSION			



DUNLAOGHAIRE - RATHDOWN
COUNTY COUNCIL

Client
CLONSKEAGH RD PEDESTRIAN & CYCLE IMPROVEMENTS
(UCD to CLONSKEAGH BRIDGE)

Project
PRELIM RD LAYOUT AND TYP SECTIONS
SHEET 4 OF 4

Dwg. Title
Drawn By: WC
Checked By: MR
Date: MAY 20

Project Code: Originator: Zonal: Phase: Level: Type: Role: Dwg. No.

20_032 - CSE - GEN - XX - DR - C - 2103

S2 FOR INFORMATION 1:250

P01 TENDER 20_032

Revision: Project Status: CSEA Job No.