


This drawing is produced using the
Irish Transverse Mercator (ITM)
Geographic Coordinate System

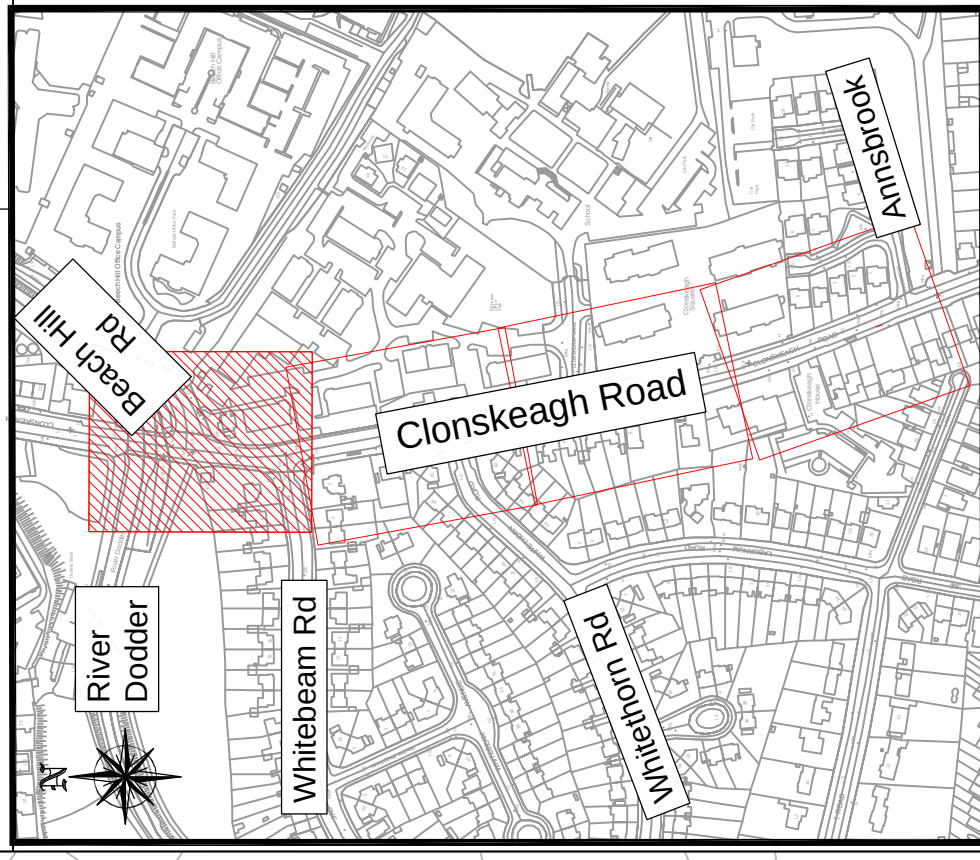

Key Plan
NTS

LEGEND:	
EXISTING KERBLINE	
PROPOSED 12MM KERBLINE	
PROPOSED 50MM KERB BETWEEN CYCLETRACK AND FOOTPATH	
PROPOSED 10MM KERB BETWEEN CYCLETRACK AND FOOTPATH	
PROPOSED BEVELLED KERBLINE	
PROPOSED KASSEL KERB AT BUS STOP	
COUNTY BOUNDARY	
PROPOSED TACTILE PAVING	
PROPOSED RAISED CYCLETRACK	
PROPOSED ON-ROAD CYCLELANE	
PROPOSED SHARED CYCLE AND PEDESTRIAN AREA	
PROPOSED BUS STOP	
PROPOSED TREE = 15 NUMBERS	
EXISTING TREES TO BE RETAINED	
EXISTING TREES TO BE REMOVED = 3 NUMBERS	
POLE TO BE REMOVED	
POLE TO BE RETAINED	
PROPOSED RELOCATED POLE	
FLEXI BOLLARD	
PL - PUBLIC LIGHTING	PL.P - PRIVATE LIGHT POLE
TE - PUBLIC LIGHTING & ESB	B - BOLLARD
TS - TREE	TS - TREE

[illegible]

**Clifton Scannell Emerson
Associates**

Clifton Scannell Emerson
Associates Limited
Consulting Engineers,
Seator Lodge,
Castledawson Avenue,
Ballyvaughan, Co. Clare,
Ireland, A34 P768

T. +353 1 288 5006
F. +353 1 283 3486
E. info@csel.ie
W. www.csel.ie

DÚN LAOGHAIRE - RATHDOWN
COUNTY COUNCIL


CLONSKEAGH RD PEDESTRIAN & CYCLE IMPROVEMENTS
(UCD to CLONSKEAGH BRIDGE)


Project: PRELIM RD LAYOUT AND TYP SECTIONS
 Dwn Title: SHEET 1 OF 4

Drawn By	WC	Checked By	WC	Date	MAY 20
Project Code	Originator	Zone/Phase	Level	Type	Role
20_032 - CSE - GEN - XX - DR - C - 2100					

S2	FOR INFORMATION	1:250
Status Code	Suitability Description	Scale @ A1

P01	TENDER	20_032
Revision	Project Status	CSEA Job No.

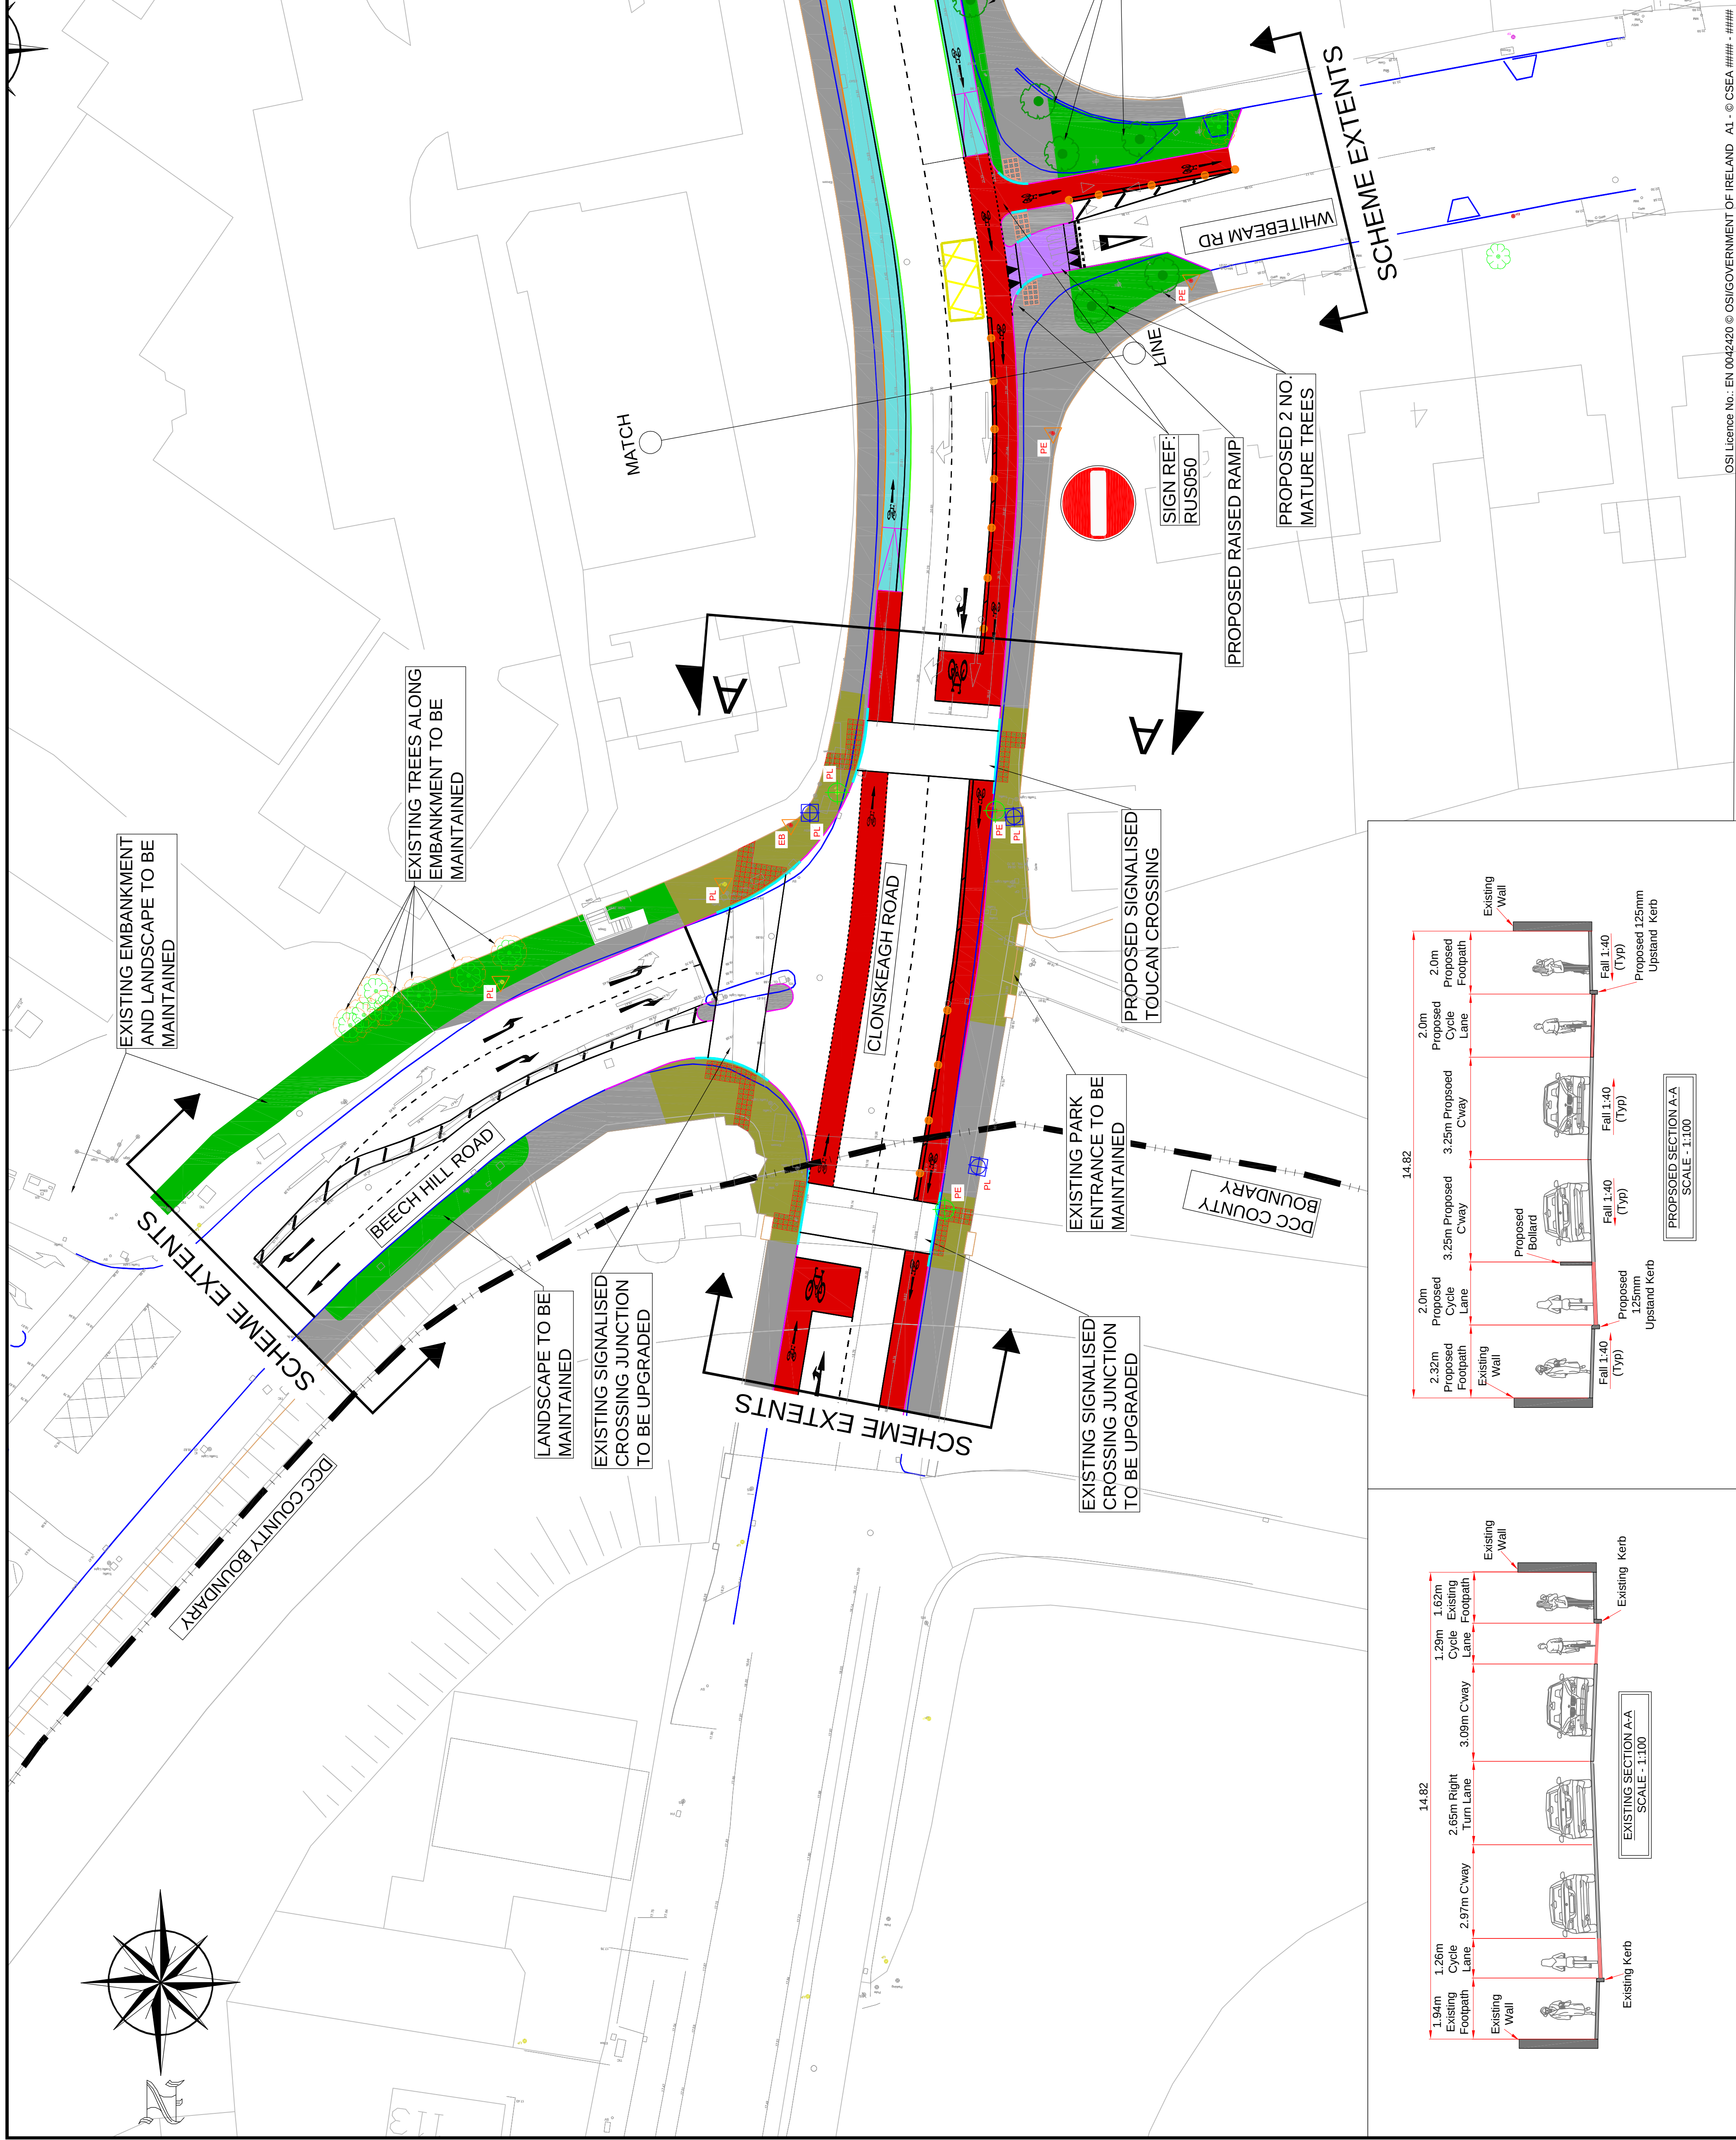

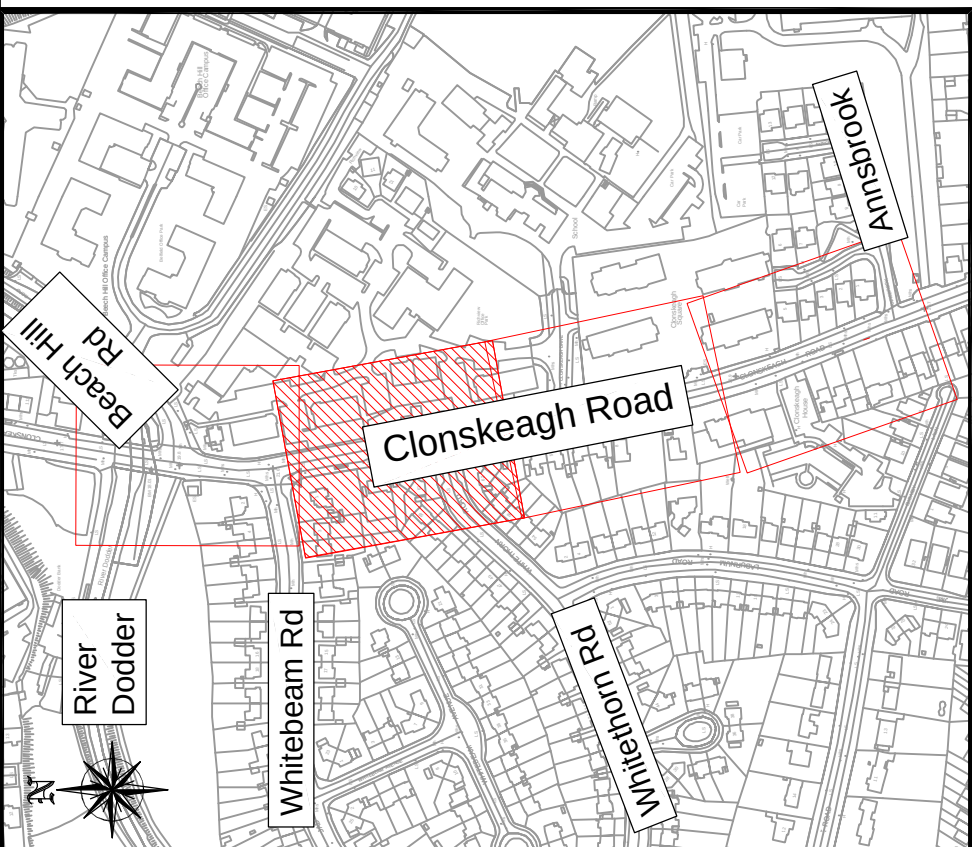

Key Plan
NTS

LEGEND:	
	EXISTING KERBLINE
	PROPOSED 125MM KERBLINE
	PROPOSED 50MM KERB BETWEEN CYCLETRACK AND FOOTPATH
	PROPOSED 100MM KERB BETWEEN CYCLETRACK AND FOOTPATH
	PROPOSED BEVELLED KERBLINE
	PROPOSED KASSEL KERB AT BUS STOP
	COUNTY BOUNDARY
	PROPOSED TACTILE PAVING
	PROPOSED RAISED CYCLETRACK
	PROPOSED ON ROAD CYCLELANE
	PROPOSED SHARED CYCLE AND PEDESTRIAN AREA
	PROPOSED BUS STOP
	PROPOSED TREE = 15 NUMBERS
	EXISTING TREES TO BE RETAINED
	EXISTING TREES TO BE REMOVED = 3 NUMBERS
	POLE TO BE REMOVED
	POLE TO BE RETAINED
	PROPOSED/RELOCATED POLE
	FLEXI BOLLARD
	R/L - PUBLIC LIGHTING
	R/L - PUBLIC LIGHTING & ESB
	TL - TELEPHONE
	R/P - PRIVATE LIGHT POLE
	B - BOLLARD


Rev	Description	Drawn	Checked	Date
P02	FOR DISCUSSION	WC	CAB	19/10/2020
P01	FOR DISCUSSION	-	-	-





Clifton Scannell Emerson
Associates

Clifton Scannell Emerson
Associates Limited
Sustainable Engineering,
Sudford Lodge
Castledawson Avenue,
Blackrock, Co. Dublin,
Ireland, A64 P766
T: +353 1 288 5005
F: +353 1 235 3465
E: info@csa.ie
W: www.csa.ie

Client		DUN LAOGHAIRE - RATHDOWN COUNTY COUNCIL	
Project		CLONSKEAGH RD PEDESTRIAN & CYCLE IMPROVEMENTS (UCD to CLONSKEAGH BRIDGE)	
Dwg. Title		PRELIM RD LAYOUT AND TYP SECTIONS SHEET 2 OF 4	
Drawn By	WC	Checked By	WC
Project Code	Originator	Zone/ Phase	Level
20_032 - CSE - GEN - XX - DR - C - 2101		MAY 20	
S2		FOR INFORMATION	
Status Code	Suitability Description		Scale @ A1
P01	TENDER		20_032
Revision	Project Status		CSEA Job No.

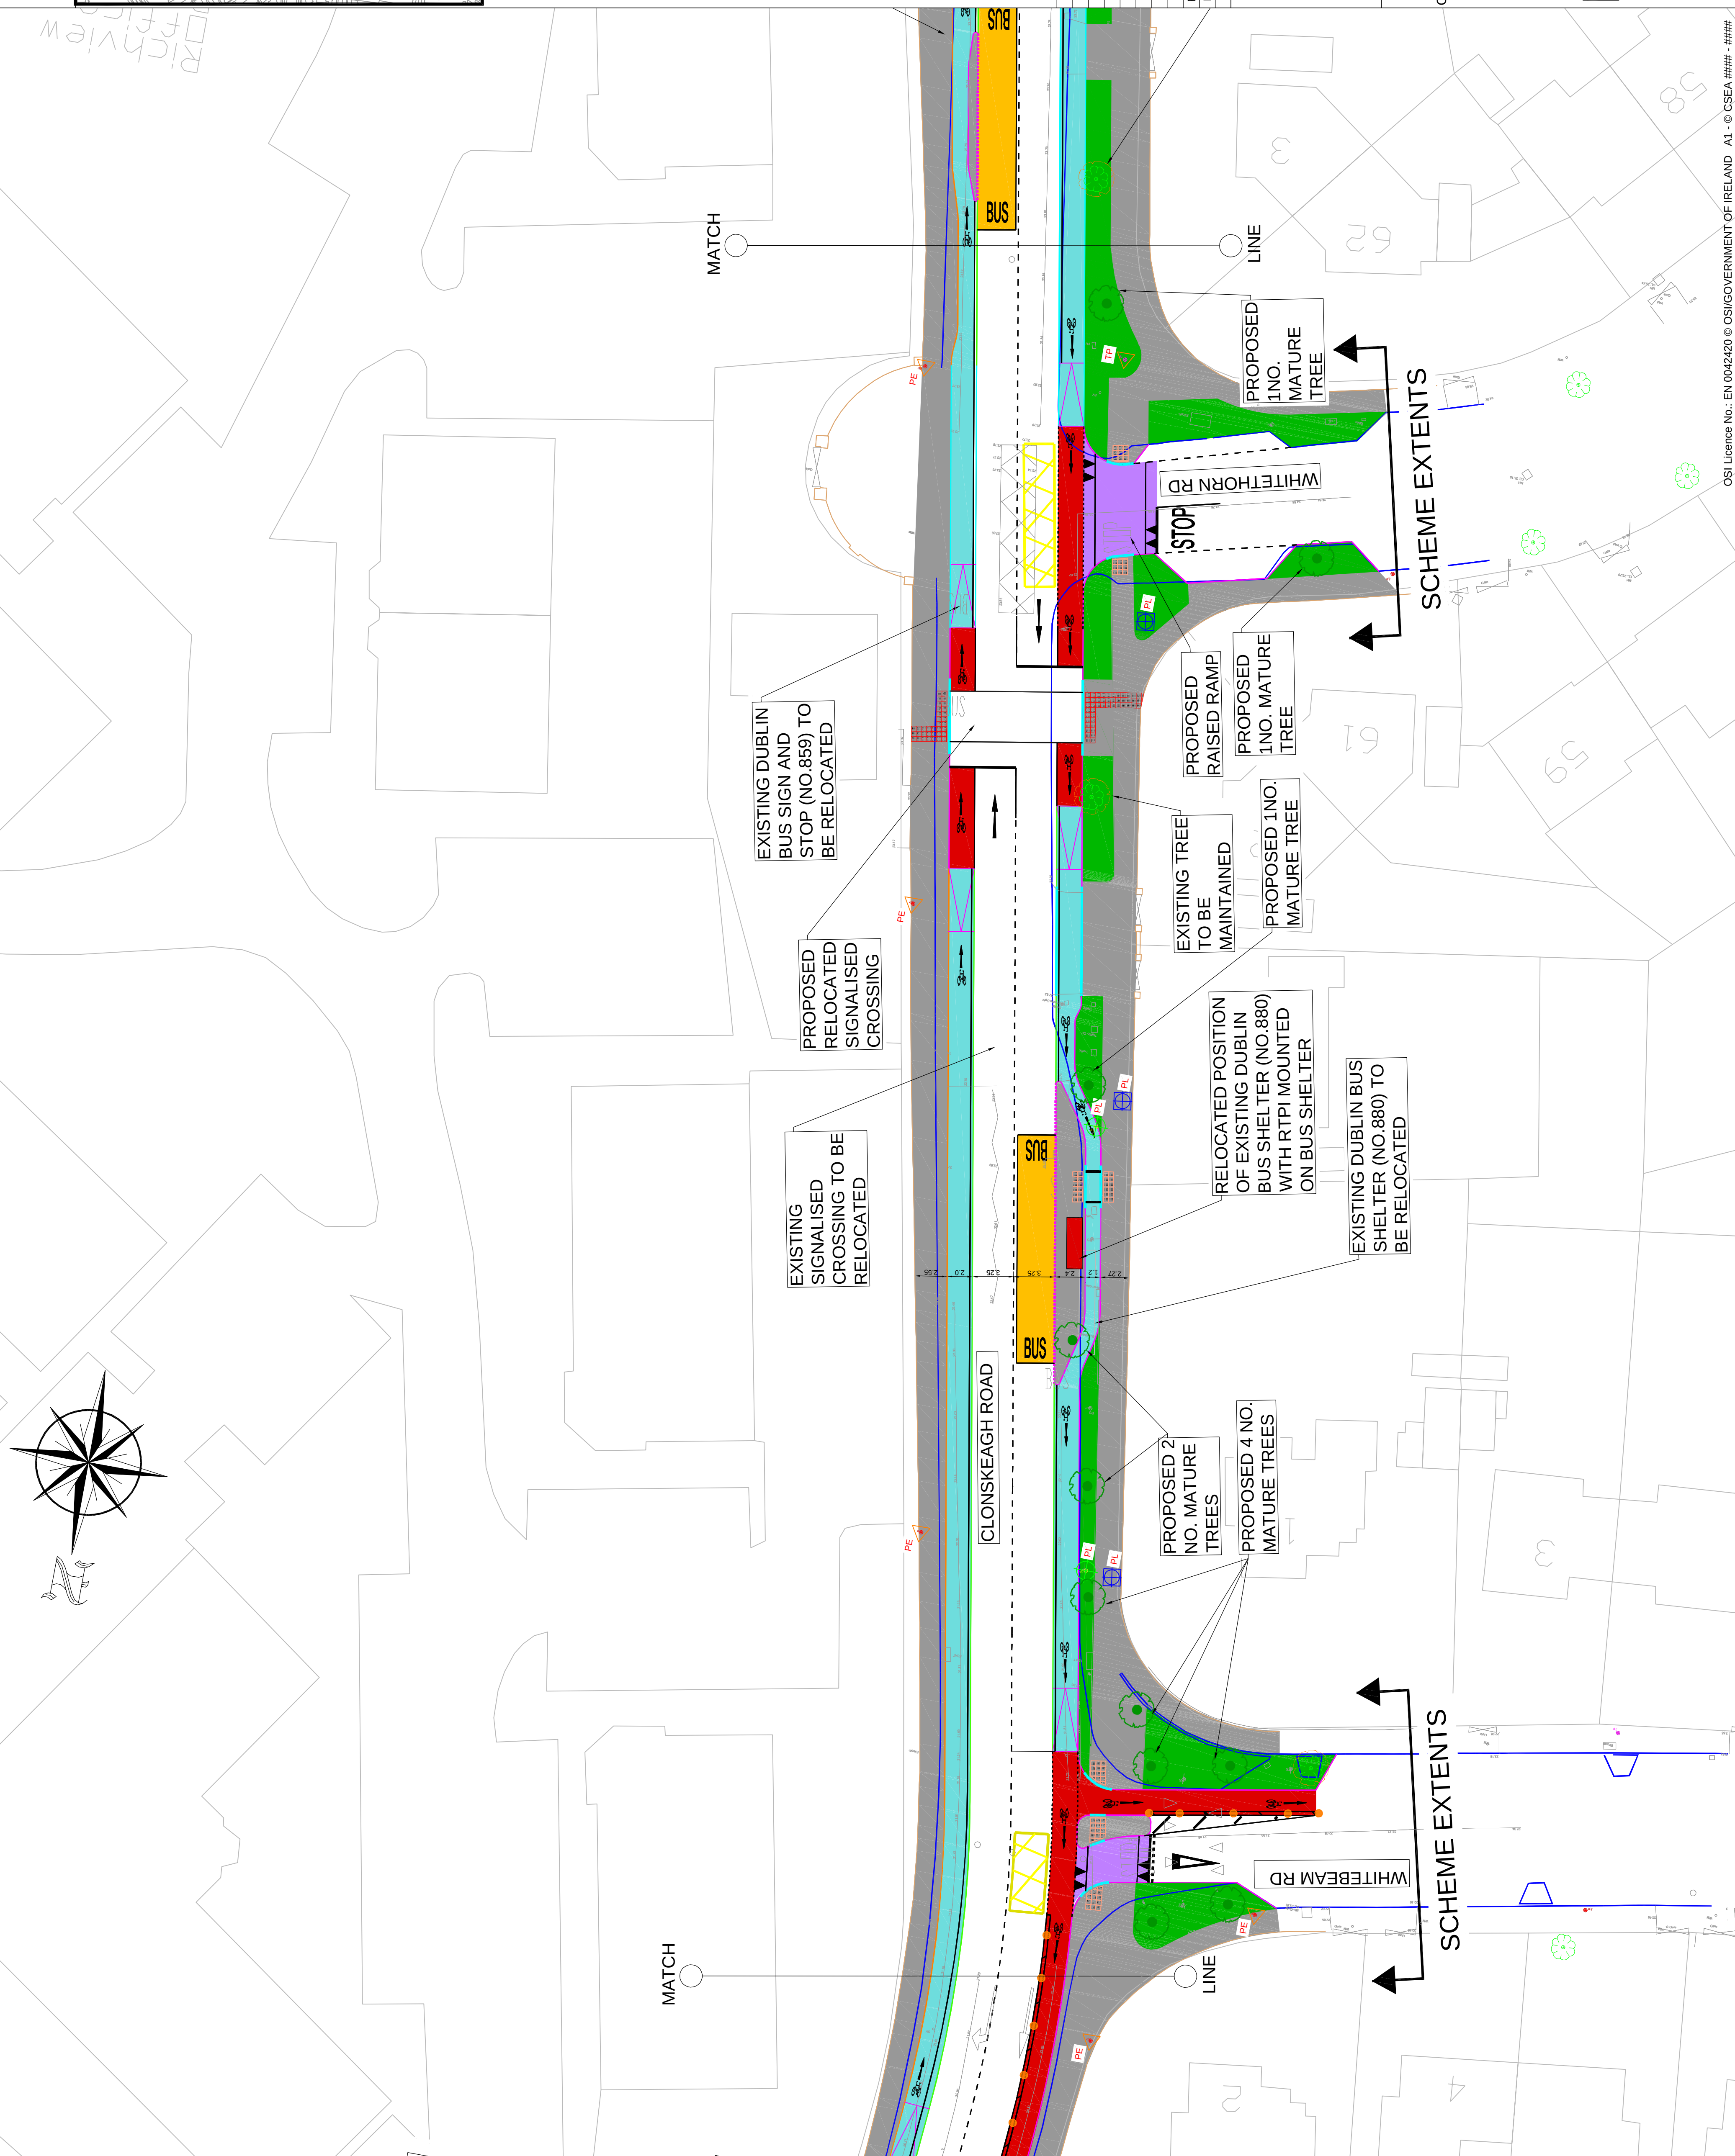

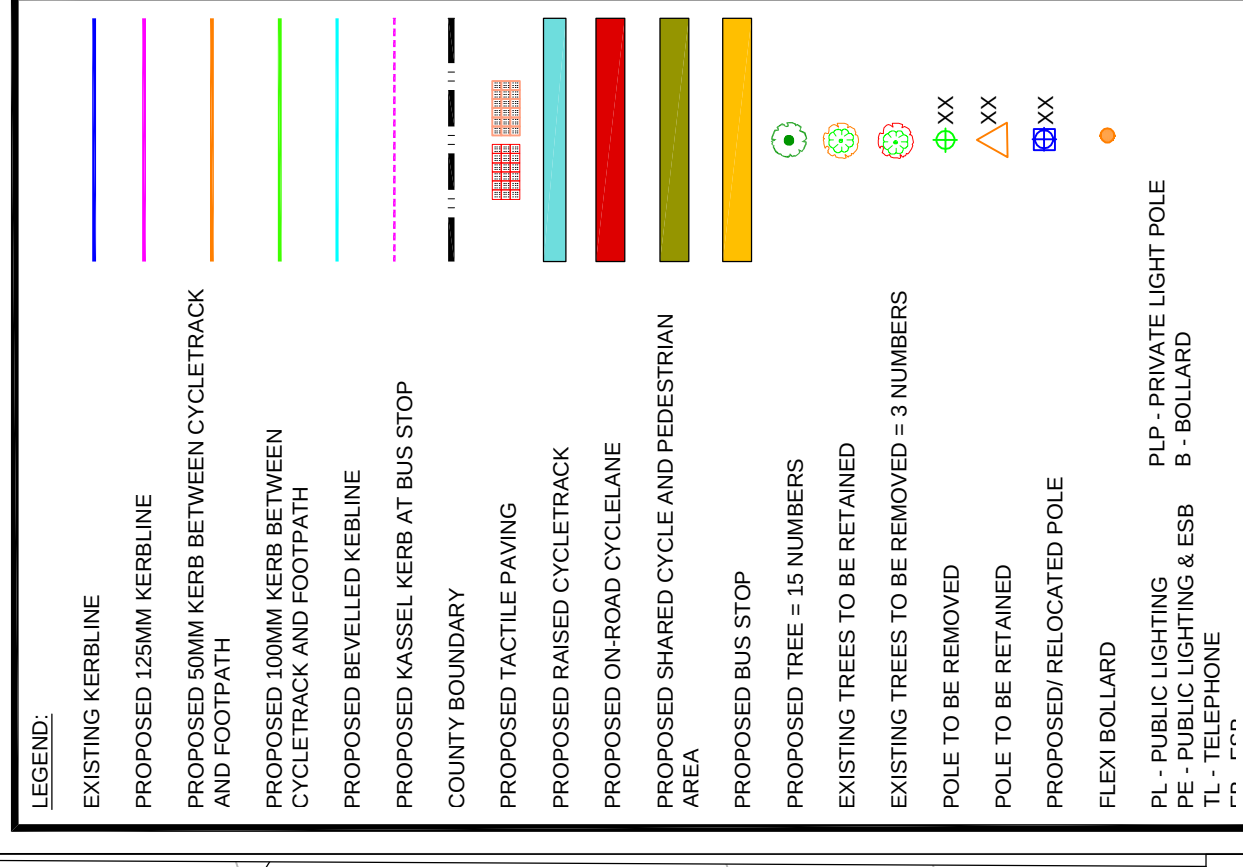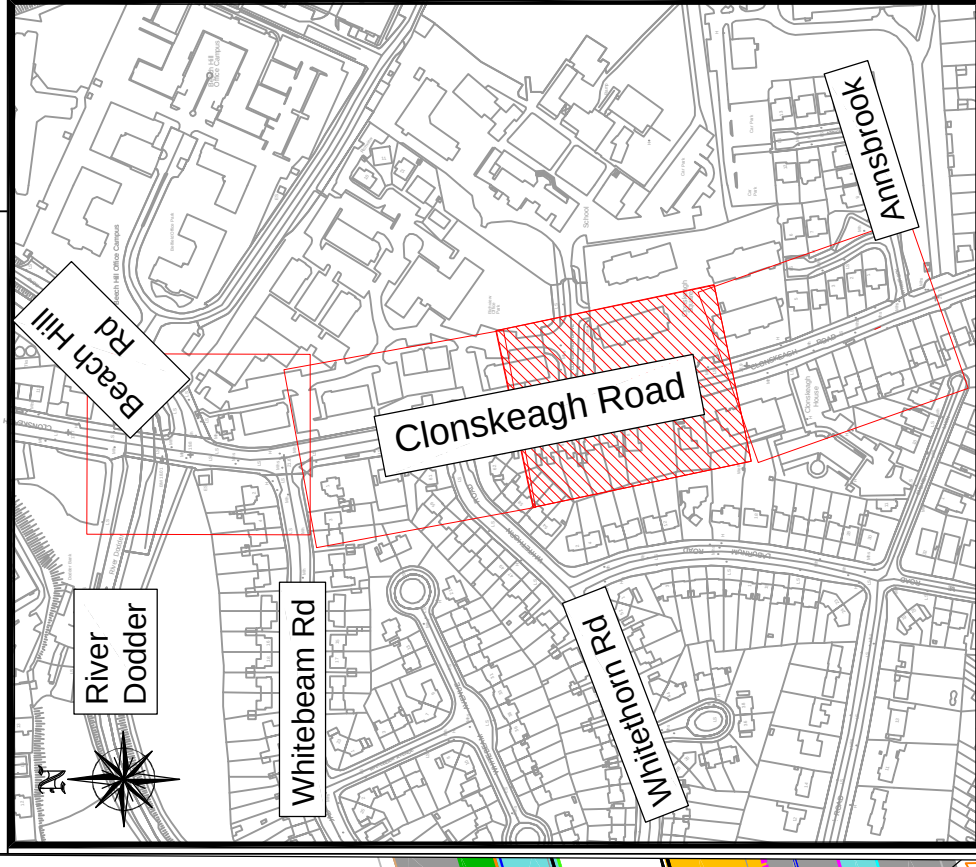[illegible]

Clifton Scannell Emerson
Associates

**DÚN LAOGHAIRE - RATHDOWN
COUNTY COUNCIL**

**CLONSKEAGH RD PEDESTRIAN & CYCLE IMPROVEMENTS
(UCD to CLONSKEAGH BRIDGE)**

Draw Title
PRELIM RD LAYOUT AND TYP SECTIONS

SHEET 3 OF 4


WC	WC	MAY 20
Drawn By	Checked By	Date


20_032 - CSE - GEN - XX - DR - C - 2102

S2 FOR INFORMATION 1:250

Status Code	Suitability Description	Scale @ A1
P01	TENDER	20 032

Revision	Project Status	CSEA Job No.
----------	----------------	--------------

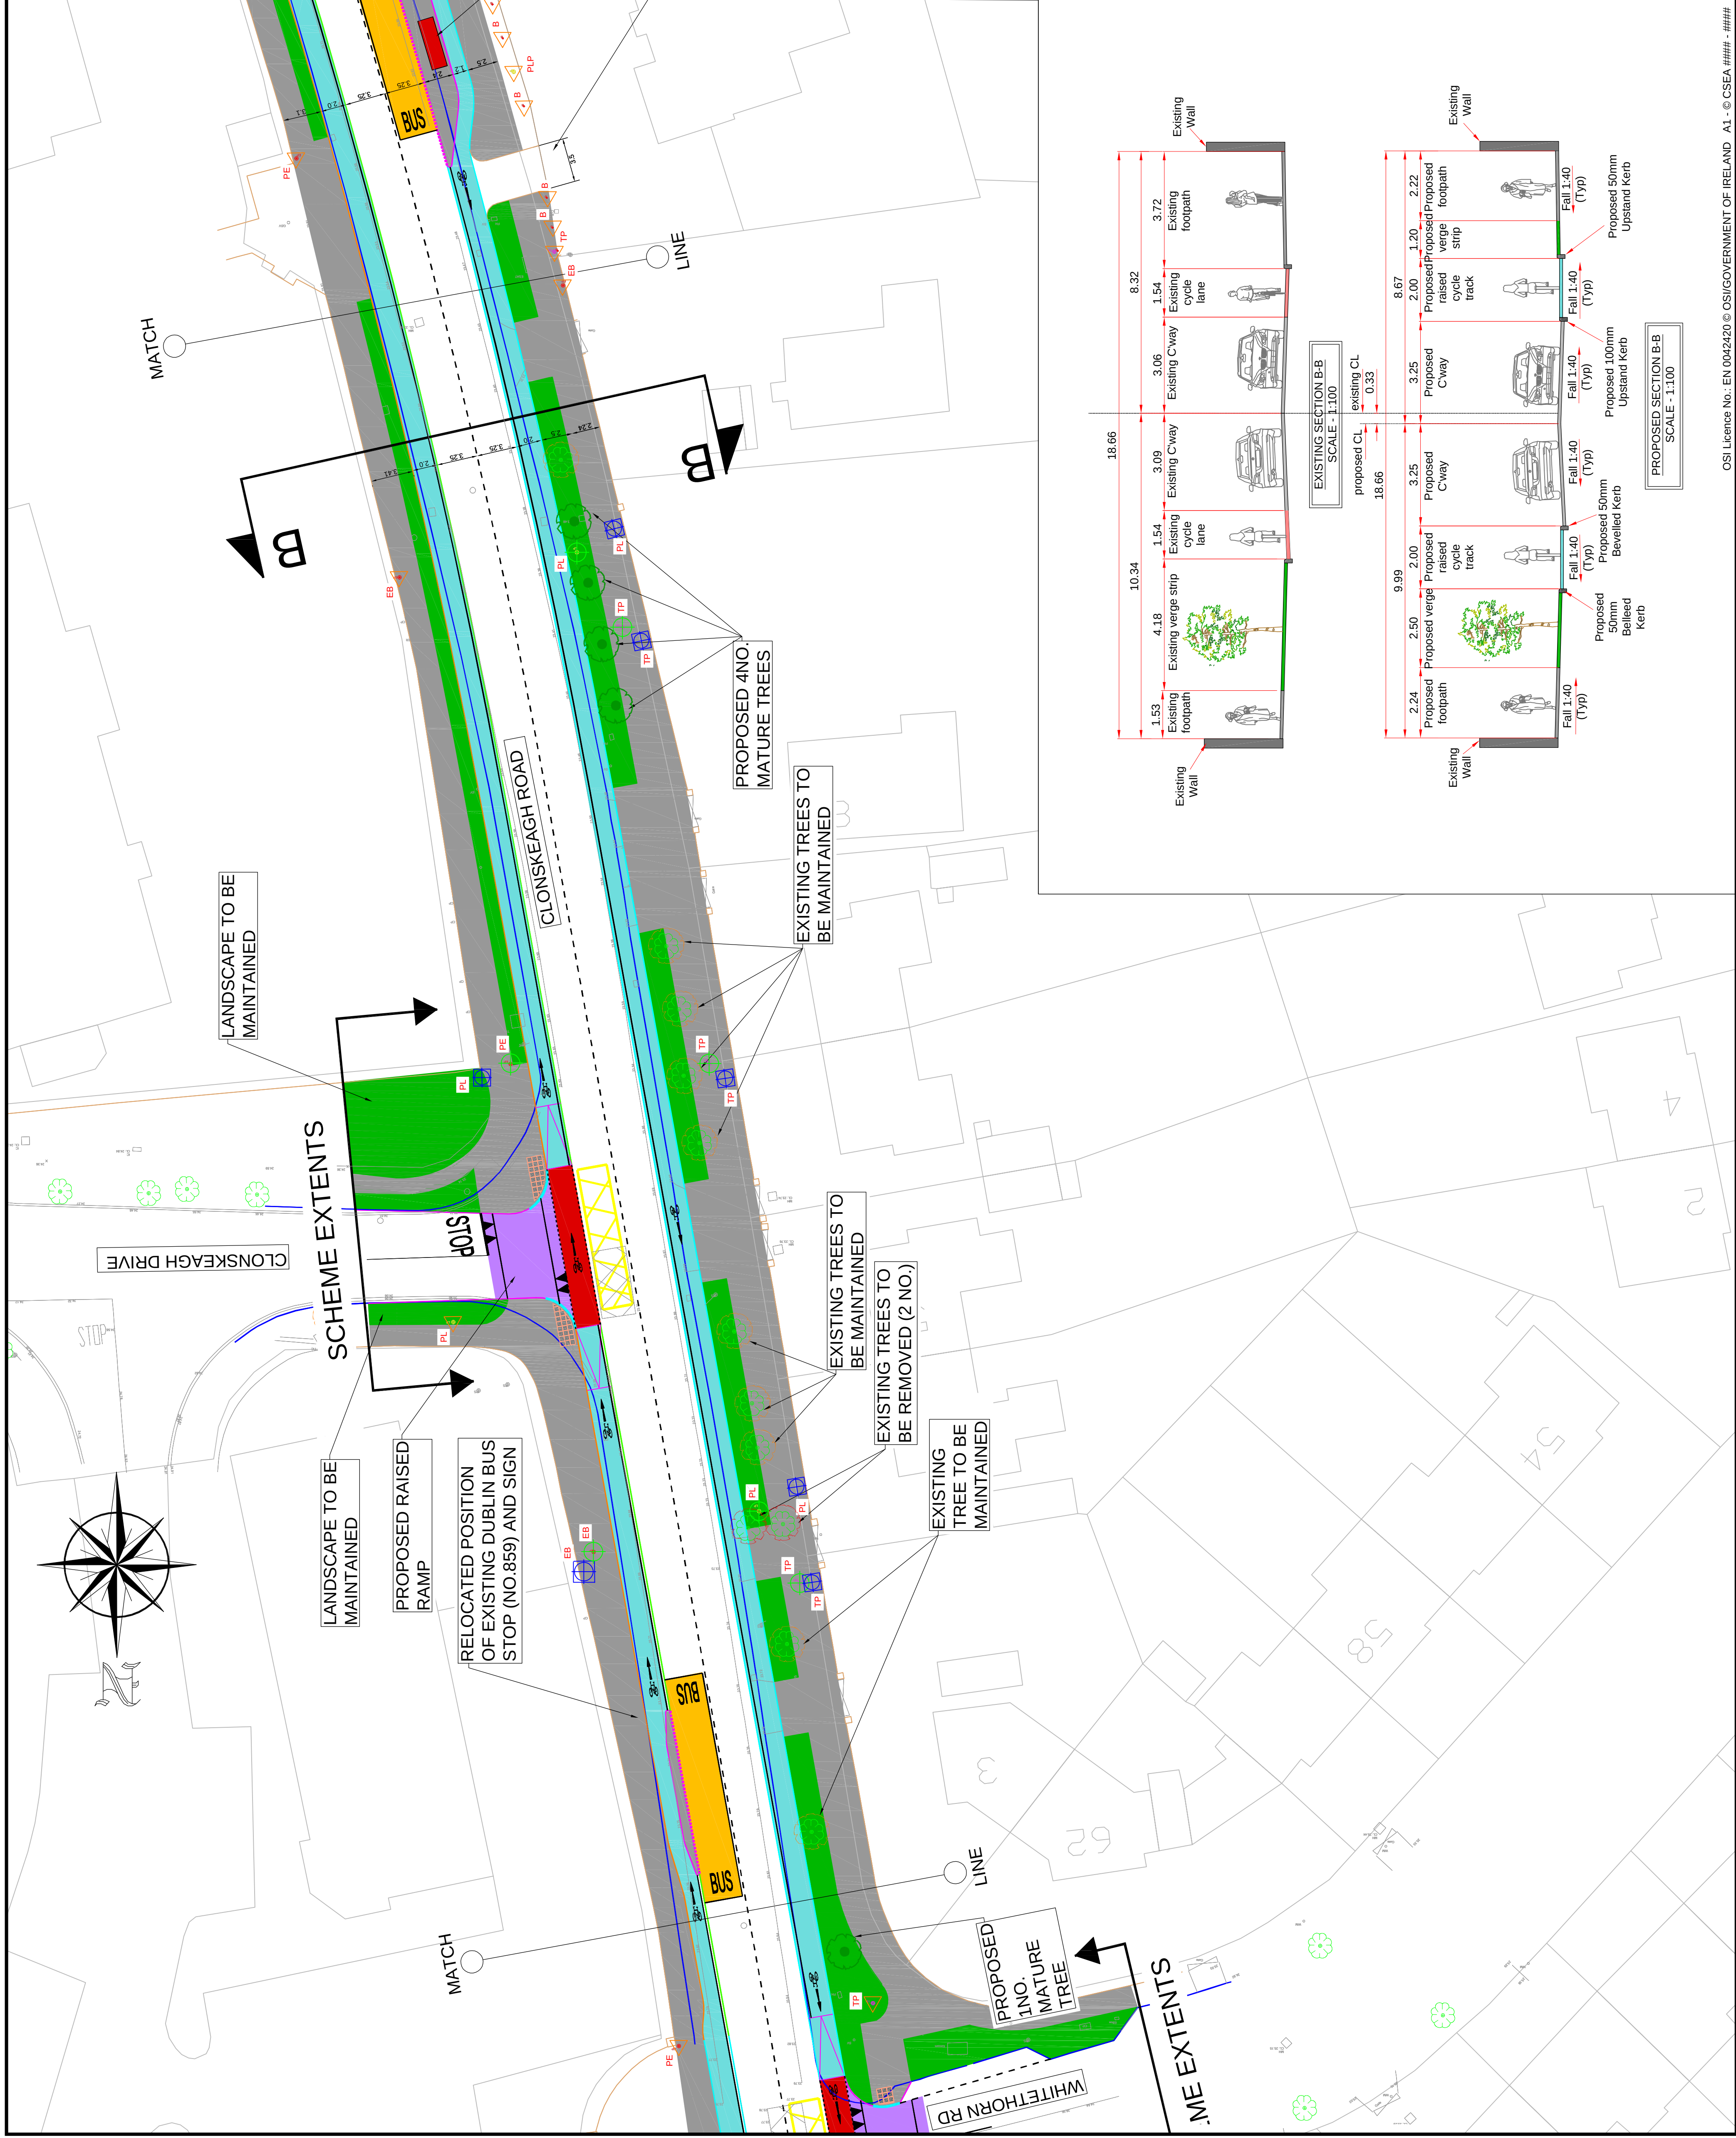

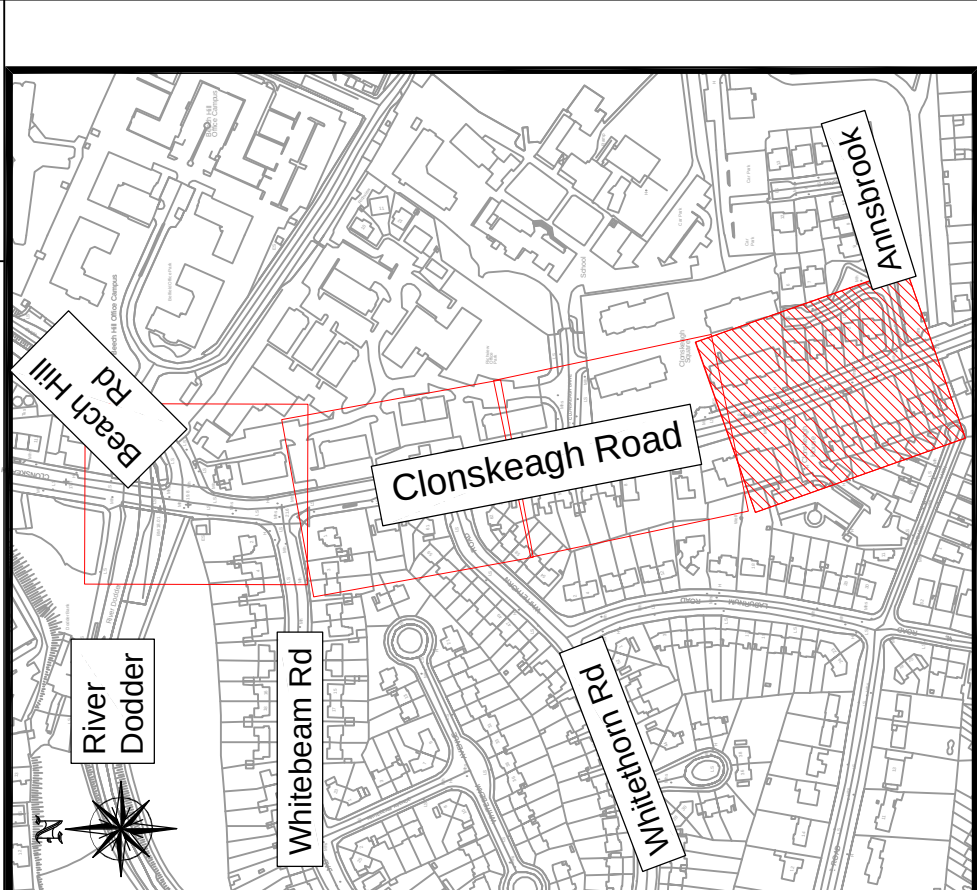

Key Plan
NTS

LEGEND:	
	EXISTING KERBLINE
	PROPOSED 125MM KERBLINE
	PROPOSED 50MM KERB BETWEEN CYCLETRACK AND FOOTPATH
	PROPOSED 100MM KERB BETWEEN CYCLETRACK AND FOOTPATH
	PROPOSED BEVELLED KERBLINE
	PROPOSED KASSEL KERB AT BUS STOP
	COUNTY BOUNDARY
	PROPOSED TACTILE PAVING
	PROPOSED RAISED CYCLETRACK
	PROPOSED ON-ROAD CYCLELANE
	PROPOSED SHARED CYCLE AND PEDESTRIAN AREA
	PROPOSED BUS STOP
	PROPOSED TREE = 15 NUMBERS
	EXISTING TREES TO BE RETAINED
	EXISTING TREES TO BE REMOVED = 3 NUMBERS
	POLE TO BE REMOVED
	POLE TO BE RETAINED
	PROPOSED/RELOCATED POLE
	FLEX BOLLARD
	PLP - PRIVATE LIGHT POLE
	PE - PUBLIC LIGHTING & ESB
	B - BOLLARD
	TP - TELEPHONE

Rev	Description	Drawn	Checked	Date
P02	FOR DISCUSSION	WC	CAB	19/10/2020
P01	FOR DISCUSSION	-	-	-

Clifton Scannell Emerson
Associates
Consulting Engineers,
Architects,
Civil Engineers,
Blackrock, Co. Dublin,
Inland, A64 P768
T +353 1 288 5006
F +353 1 283 3466
E info@cse.ie
W www.cse.ie

Client	DÚN LAOGHAIRE - RATHDOWN COUNTY COUNCIL						
Project	CLONSKEAGH RD PEDESTRIAN & CYCLE IMPROVEMENTS (UCD TO CLONSKEAGH BRIDGE)						
PRELIM RD LAYOUT AND TYP SECTIONS							
SHEET 4 OF 4							
Dwg. Title	WC	Checked By	WC	Date	MAY 20		
Drawn By	Project Code	Originator	Zone/Level	Type	Role	Dwg. No.	
20_032 - CSE - GEN - XX - DR - C - 2103							
S2	FOR INFORMATION				1:250		
Status Code	Suitability Description				Scale @ A1		
P01	TENDER				20_032		
Revision	Project Status				CSEA Job No.		

