
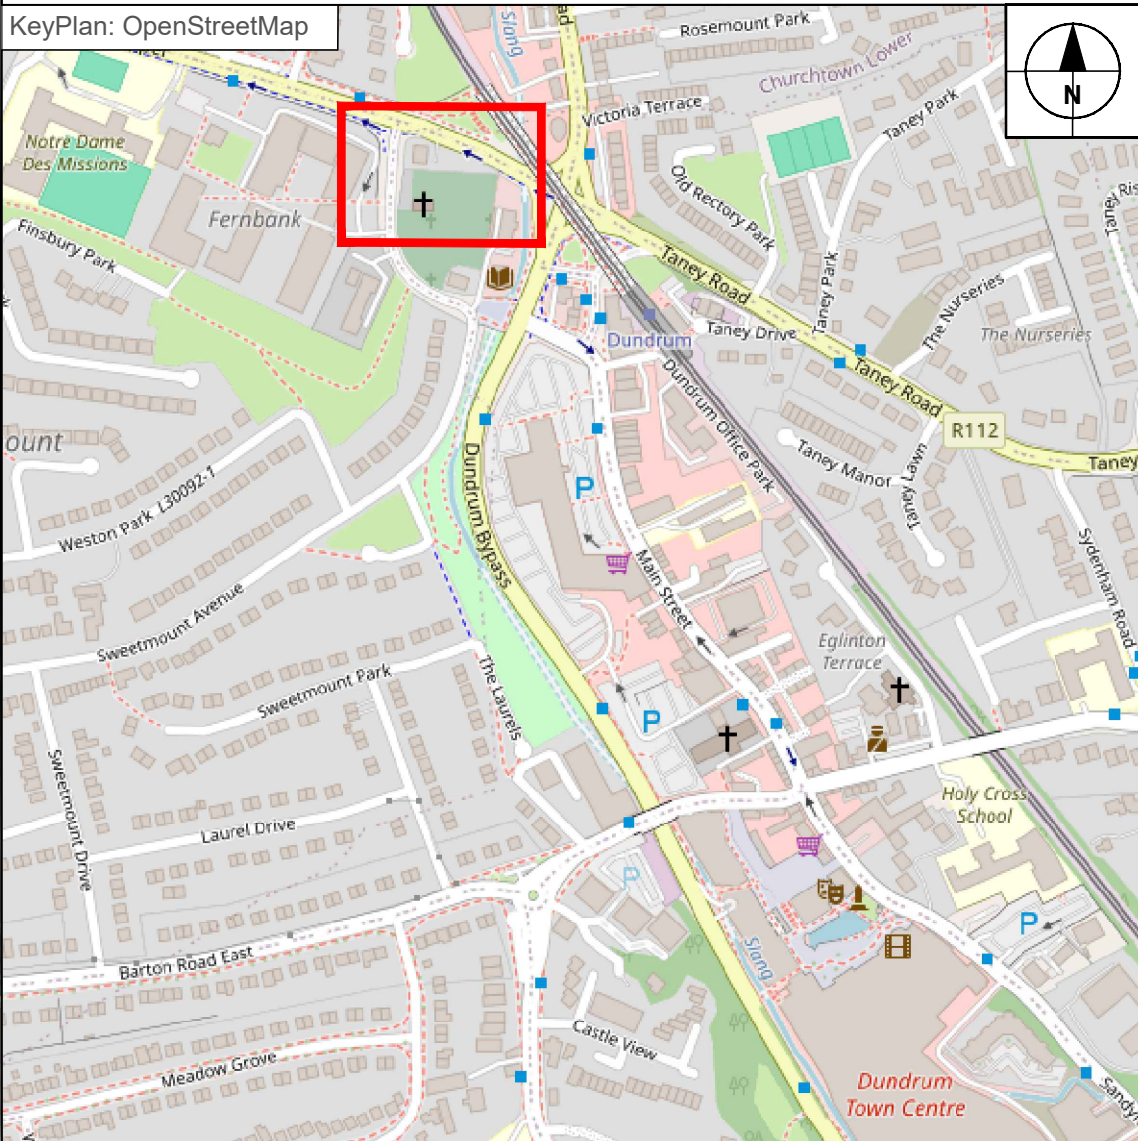


© ORDNANCE SURVEY IRELAND. ALL RIGHTS RESERVED
LICENCE NUMBER EN 0082118 NATIONAL TRANSPORT AUTHORITY.

- NOTE:
1. THIS DRAWING IS TO BE READ IN CONJUNCTION WITH ALL OTHER RELEVANT DRAWINGS, ANY DISCREPANCIES, ERRORS OR OMISSIONS TO BE BROUGHT TO THE ATTENTION OF THE DESIGNER.
 2. ALL DIMENSIONS ARE IN METRES UNLESS STATED OTHERWISE.
 3. DO NOT SCALE, ALL DIMENSIONS AND COORDINATES SHALL BE CHECKED AND CONFIRMED ON SITE.

- LEGEND:
- PROPOSED BUS LAYOVER SPACES
 - PROPOSED CYCLE LANE
 - EXISTING FOOTWAY / ISLAND
 - EXISTING CYCLE TRACK
 - PROPOSED ROAD MARKINGS
 - EXISTING ROAD MARKING
 - EXISTING KERB

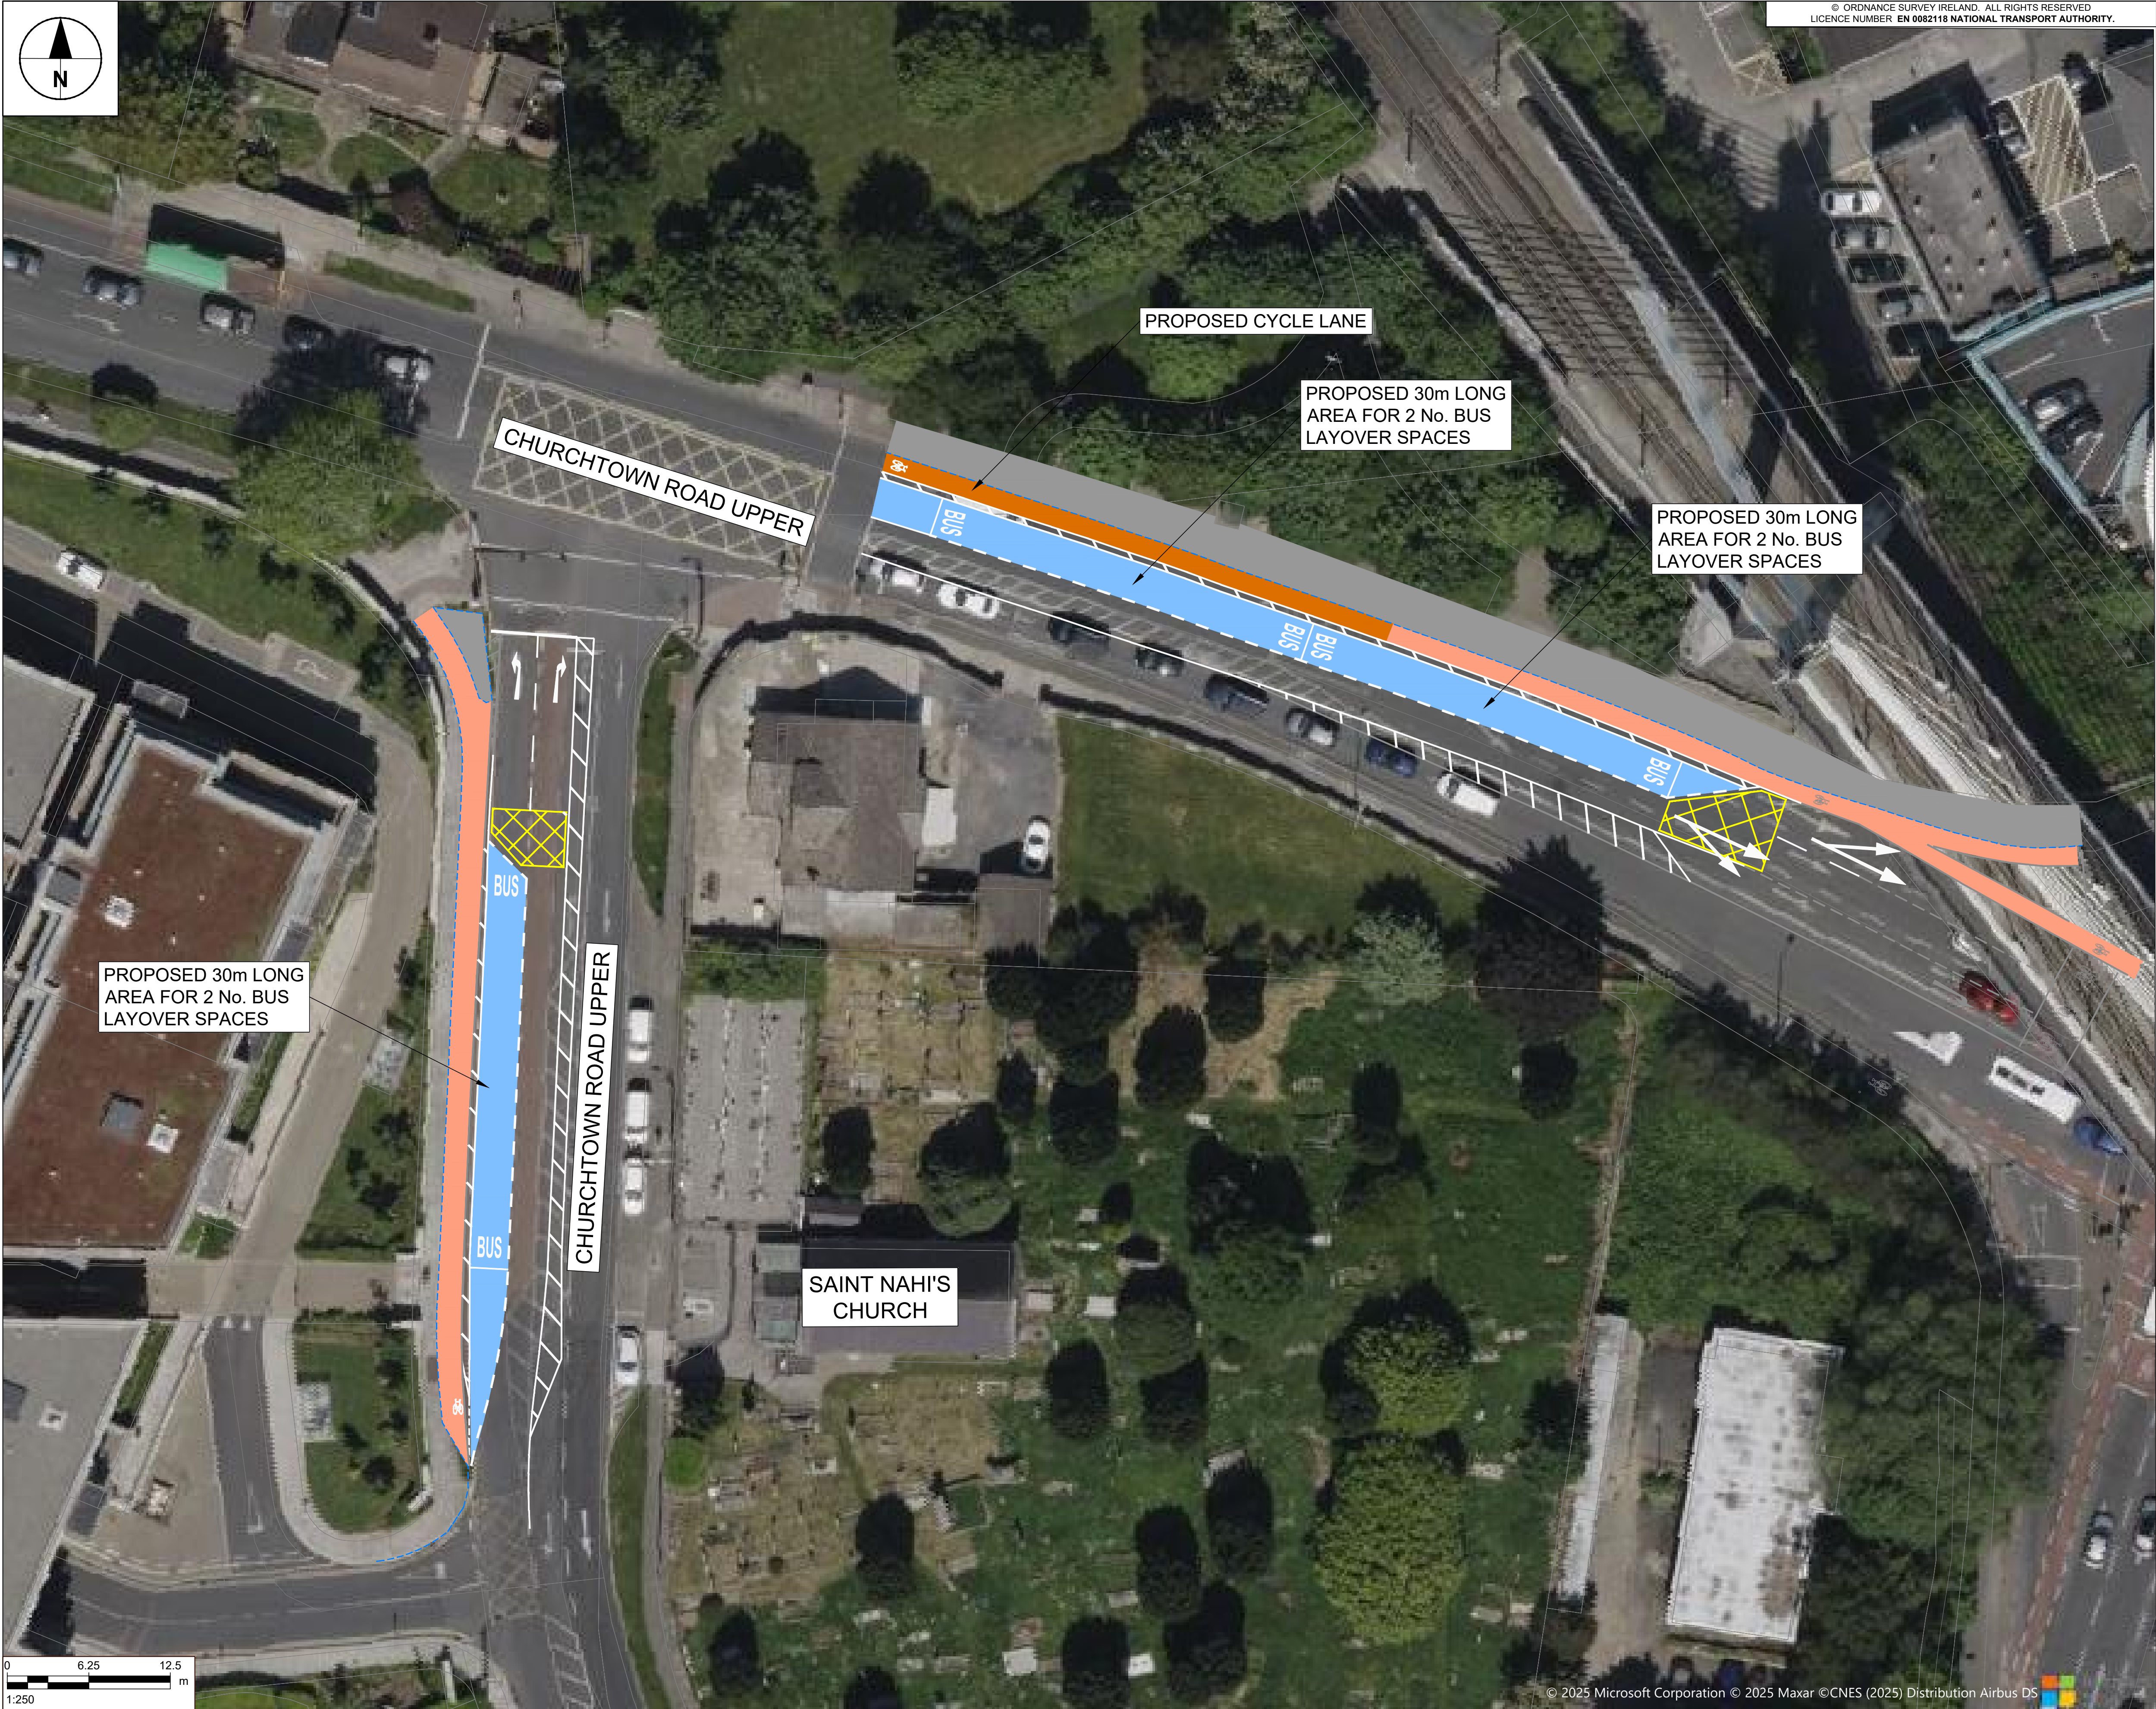

Disclaimer
a. © National Transport Authority (NTA) 2022. This drawing is confidential and the copyright in it is owned by NTA. This drawing must not be either loaned, copied or otherwise reproduced in whole or in part or used for any purpose without the prior permission of NTA.
b. This drawing is to be used for the design element identified in the titleblock. Other information shown is to be considered indicative only. The drawing is to be read in conjunction with all other relevant design drawings.
c. O.S. data used for plans are printed under © Ordnance Survey Ireland Government of Ireland. All rights reserved. Licence Number 2022/OSI_NMA_180 National Transport Authority. All elevations are in metres and relate to OSI Geoid Model (OSGM15) Mean Head. All Co-ordinates are in Irish

Transverse Mercator Grid (ITM) as defined by OSI active local GPS station.
d. Information concerning the position of apparatus shown on this drawing is based on drawings supplied by the utility owners and/or the utility works contractor, whilst every care has been taken in the preparation of this drawing, positions should be taken as approximate and are intended for general guidance only and no representation is made by the NTA as to the accuracy, completeness, sufficiency or otherwise of this drawing and the position of the apparatus. The information contained herein does not purport to be comprehensive or final as the apparatus is subject to being altered and/or superceded. Recipients should not rely on this information. Any liabilities are hereby expressly disclaimed.

e. The information contained herein has been provided by the NTA but does not purport to be comprehensive or final. Recipients should not rely on the information. Neither the NTA nor any of its directors, officers, employees, agents, stakeholders or advisers make any representation or warranty as to, or accept any liability or responsibility in relation to, the adequacy, accuracy, reasonableness or completeness of the information provided as part of this document or any matter on which the information is based (including but not limited to loss or damage arising as a result of reliance by recipients on the information or any part of it). Any liabilities are hereby expressly disclaimed.



Rev	Date	Drm	Chk'd	App'd	Description
P01	17/09/2025	TMG	DS	SG	ISSUED FOR ELECTED MEMBERS BRIEFING
P02	23/10/2025	TMG	DS	SG	ISSUED FOR PUBLIC CONSULTATION

Client

NTA
Údarás Náisiúnta Iompair
National Transport Authority

Date: 23/10/2025
Scale: 1:250 / 1:500
@ A1 / @ A3

Engineering Designer

AECOM

Drawn: TMG
Checked: DS
Approved: SG

Programme Title			
NTA TAS 3037 - DUNDRUM BUS LAYOVER SCHEME			
Drawing Title			
GENERAL ARRANGEMENT CHRUCHTOWN ROAD UPPER			
Drawing File Name	Sheet Number	Status	Rev
60686415-ACM-GEO_GA-3037_XX_00-DR-CR-0001	1 of 2	S1	P02

DO NOT SCALE USE FIGURED DIMENSIONS ONLY