
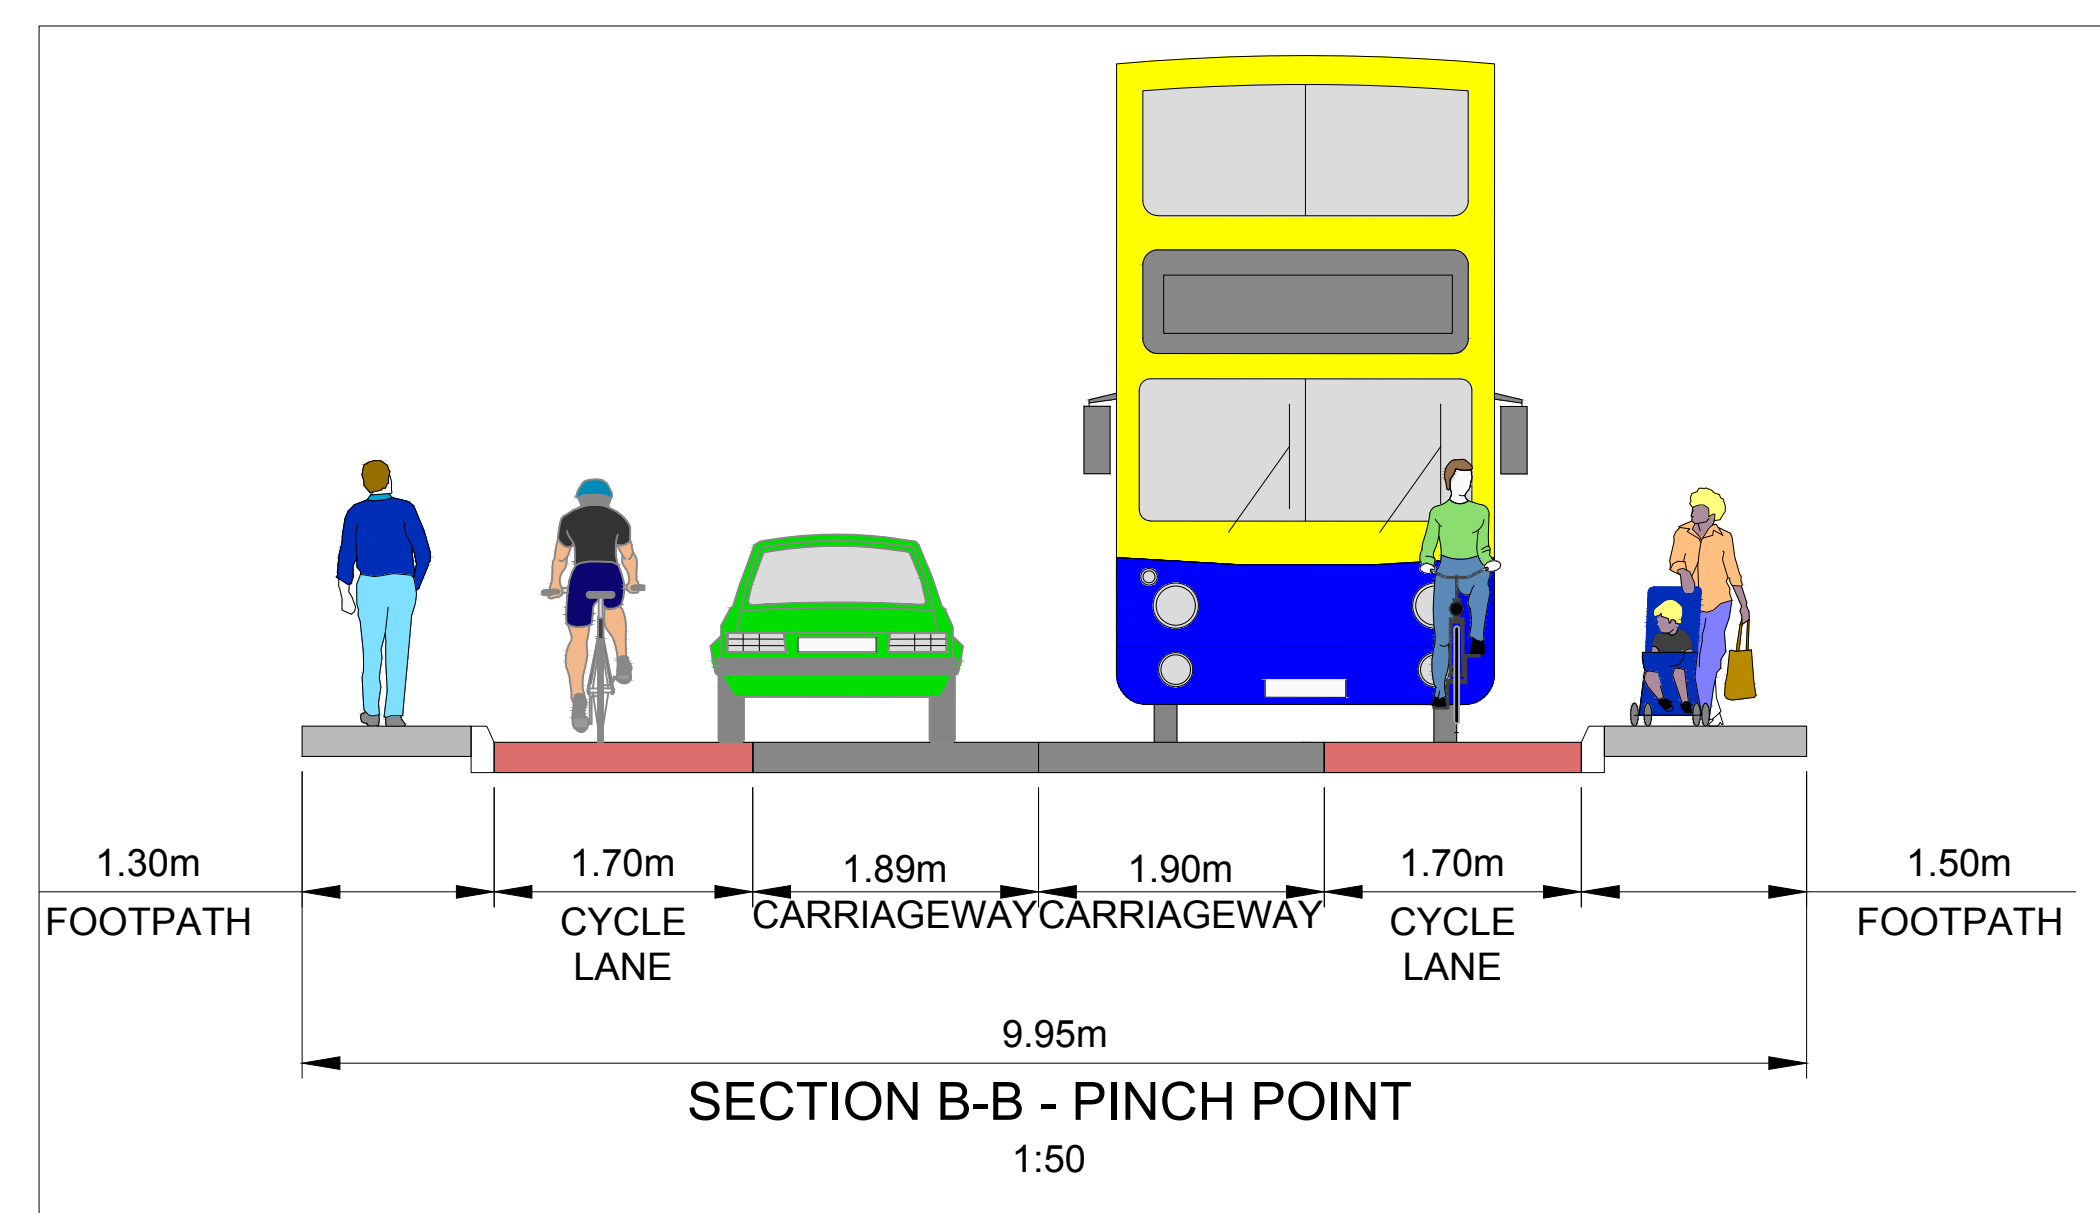
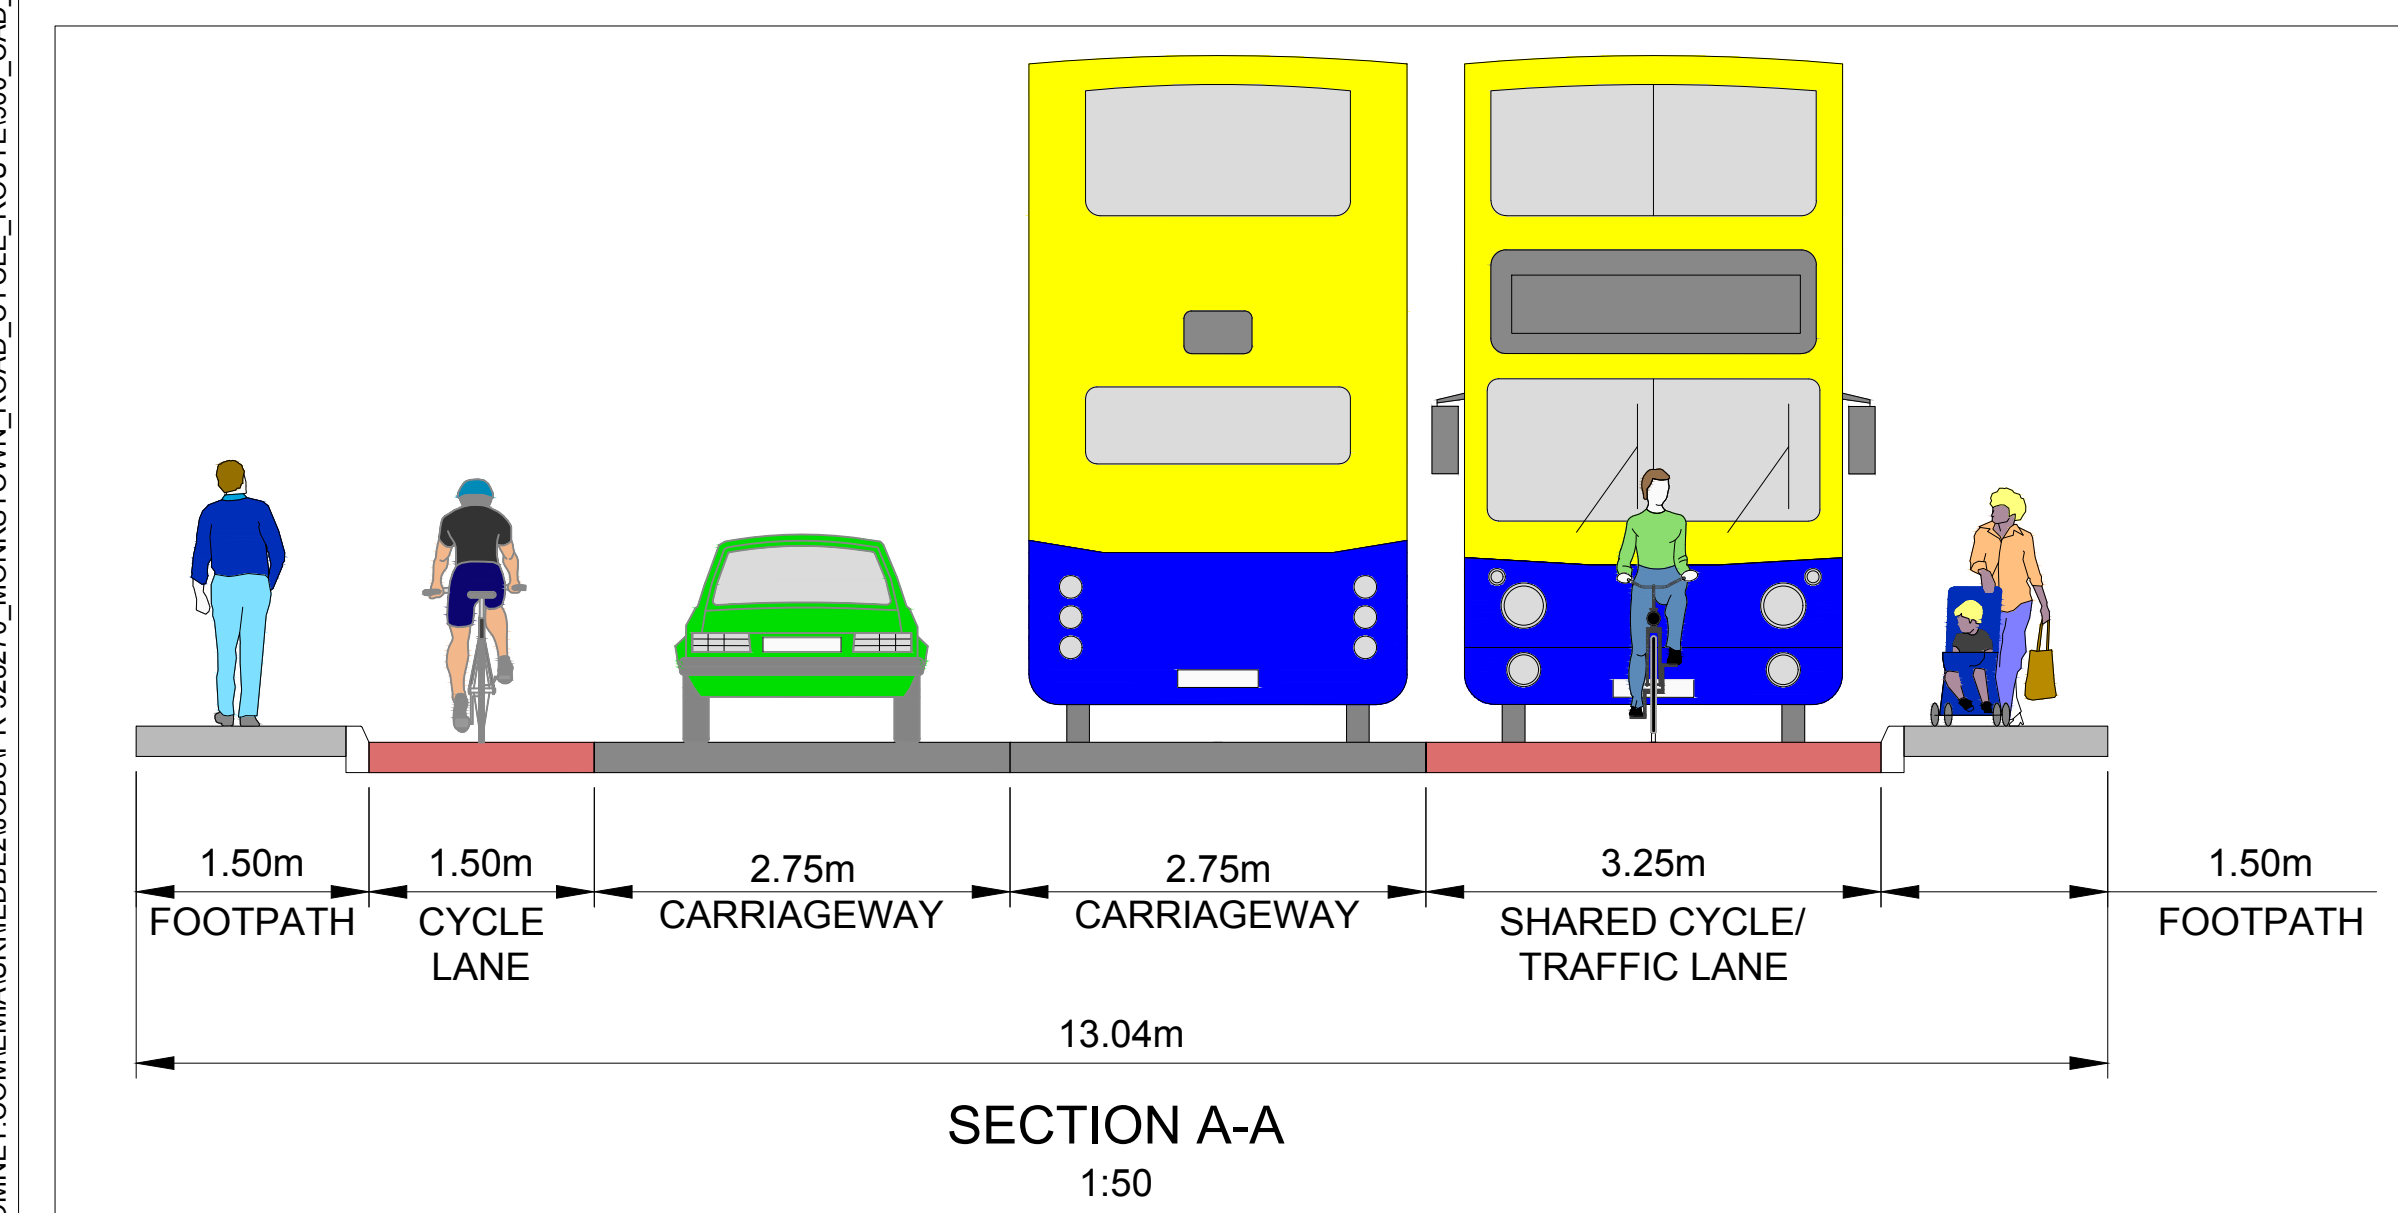
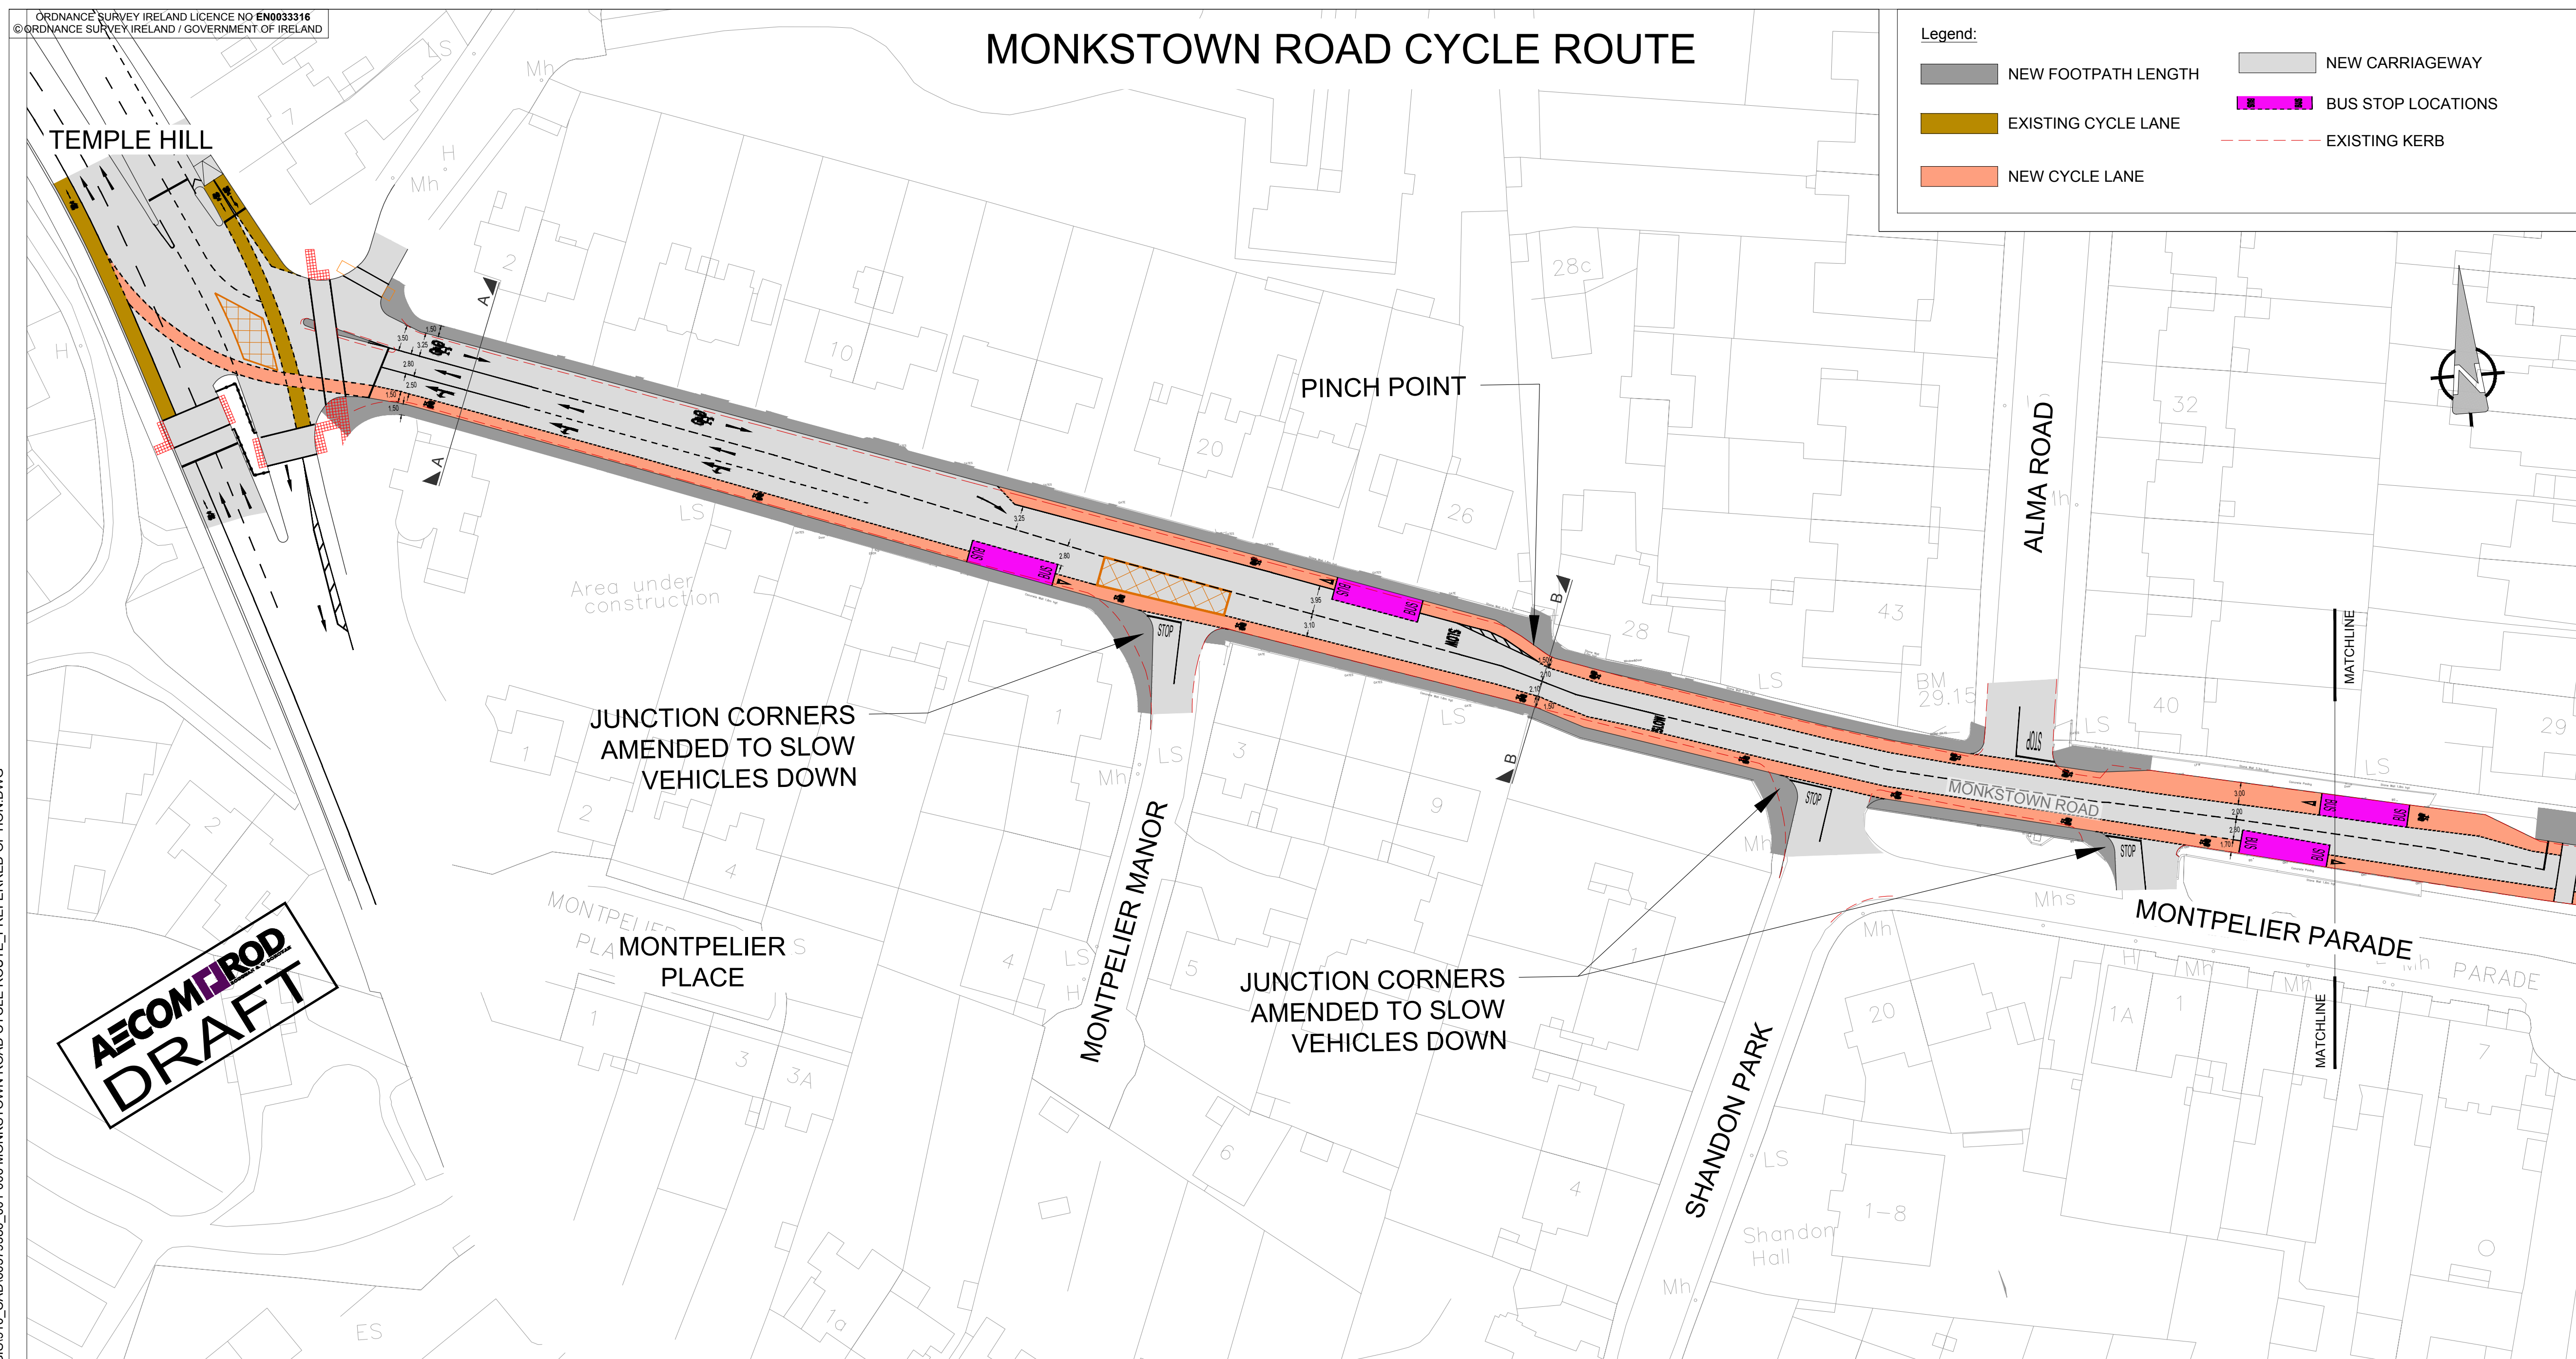


MONKSTOWN ROAD CYCLE ROUTE

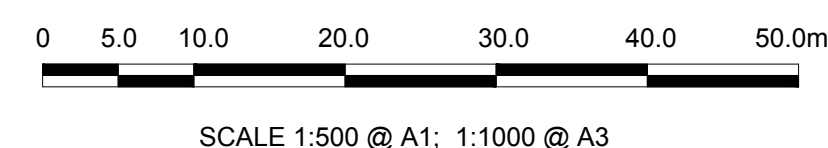

A	ROUTE PREFERRED OPTION
100.1	Scale: 1:500 @ A1

**AECOM**

PROJECT

MONKSTOWN ROAD CYCLE ROUTE

CLIENT



CONSULTANT

AECOM
Adelphi Plaza
George's Street Upper
Dun Laoghaire Co.Dublin
+353 (0) 1 238 3100 tel
+353 (0) 1 238 3199 fax
www.aecom.com


NOTES:

1. THIS DRAWING IS TO BE READ IN CONJUNCTION WITH ALL OTHER RELEVANT ARCHITECTURAL AND ENGINEERING DRAWINGS, AND SHOULD DISCREPANCIES, ERRORS OR OMISSIONS BE BROUGHT TO THE ATTENTION OF THE DESIGNER.
2. ALL DIMENSIONS TO BE CHECKED BY THE CONTRACTOR ON SITE PRIOR TO COMMENCEMENT OF WORKS.
3. AECOM LIMITED TO BE INFORMED BY THE CONTRACTOR OF ANY DISCREPANCIES PRIOR TO THE COMMENCEMENT OF WORKS ON SITE.
4. DIMENSIONS OF ALL BOUNDARIES AND ADJOINING ROADS TO BE CHECKED ON SITE PRIOR TO COMMENCEMENT OF WORKS.
5. DO NOT SCALE. ALL MEASUREMENTS AND COORDINATES TO BE CHECKED ON SITE.

ISSUE/REVISION

I/R	DATE	DESCRIPTION

KEY PLAN

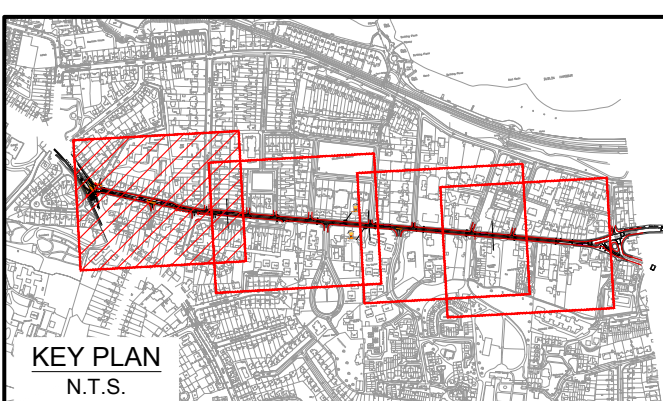

PROJECT NUMBER

60579386

SHEET TITLE

PROPOSED ALIGNMENT
ROUTE PREFERRED OPTION
SHEET 1 OF 4





SHEET NUMBER

100.1

This drawing has been prepared for the use of AECOM's client. It may not be used, modified, reproduced or relied upon by third parties, except as agreed by AECOM or as required by law. AECOM accepts no responsibility, and denies any liability whatsoever, to any party that uses or relies on this drawing without AECOM's express written consent. Do not scale this document. All measurements must be obtained from the stated dimensions.

ISO A1 594mm x 841mm
Project Management Initials: _____ Designer: _____ Checked: _____ Approved: _____
Last saved by: DITA DUARTE (2018.06.25) Last Plotted: 2019.05.25
Filename: \\EU-AECOM\NET\COMEMIA\UNIK\EDBL2\UBSPR-232270_MONKSTOWN_ROAD_CYCLE_ROUTE900_CAD_GIS910_CAD\60579386_001-006 MONKSTOWN ROAD CYCLE ROUTE_PREFERRED OPTION.DWG

ORDNANCE SURVEY IRELAND LICENCE NO EN0033316
© ORDNANCE SURVEY IRELAND / GOVERNMENT OF IRELAND

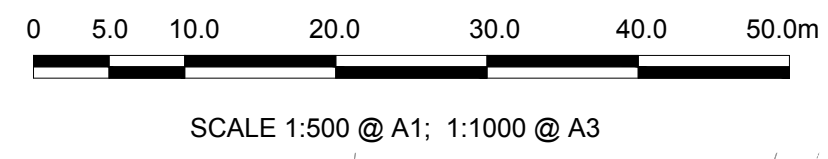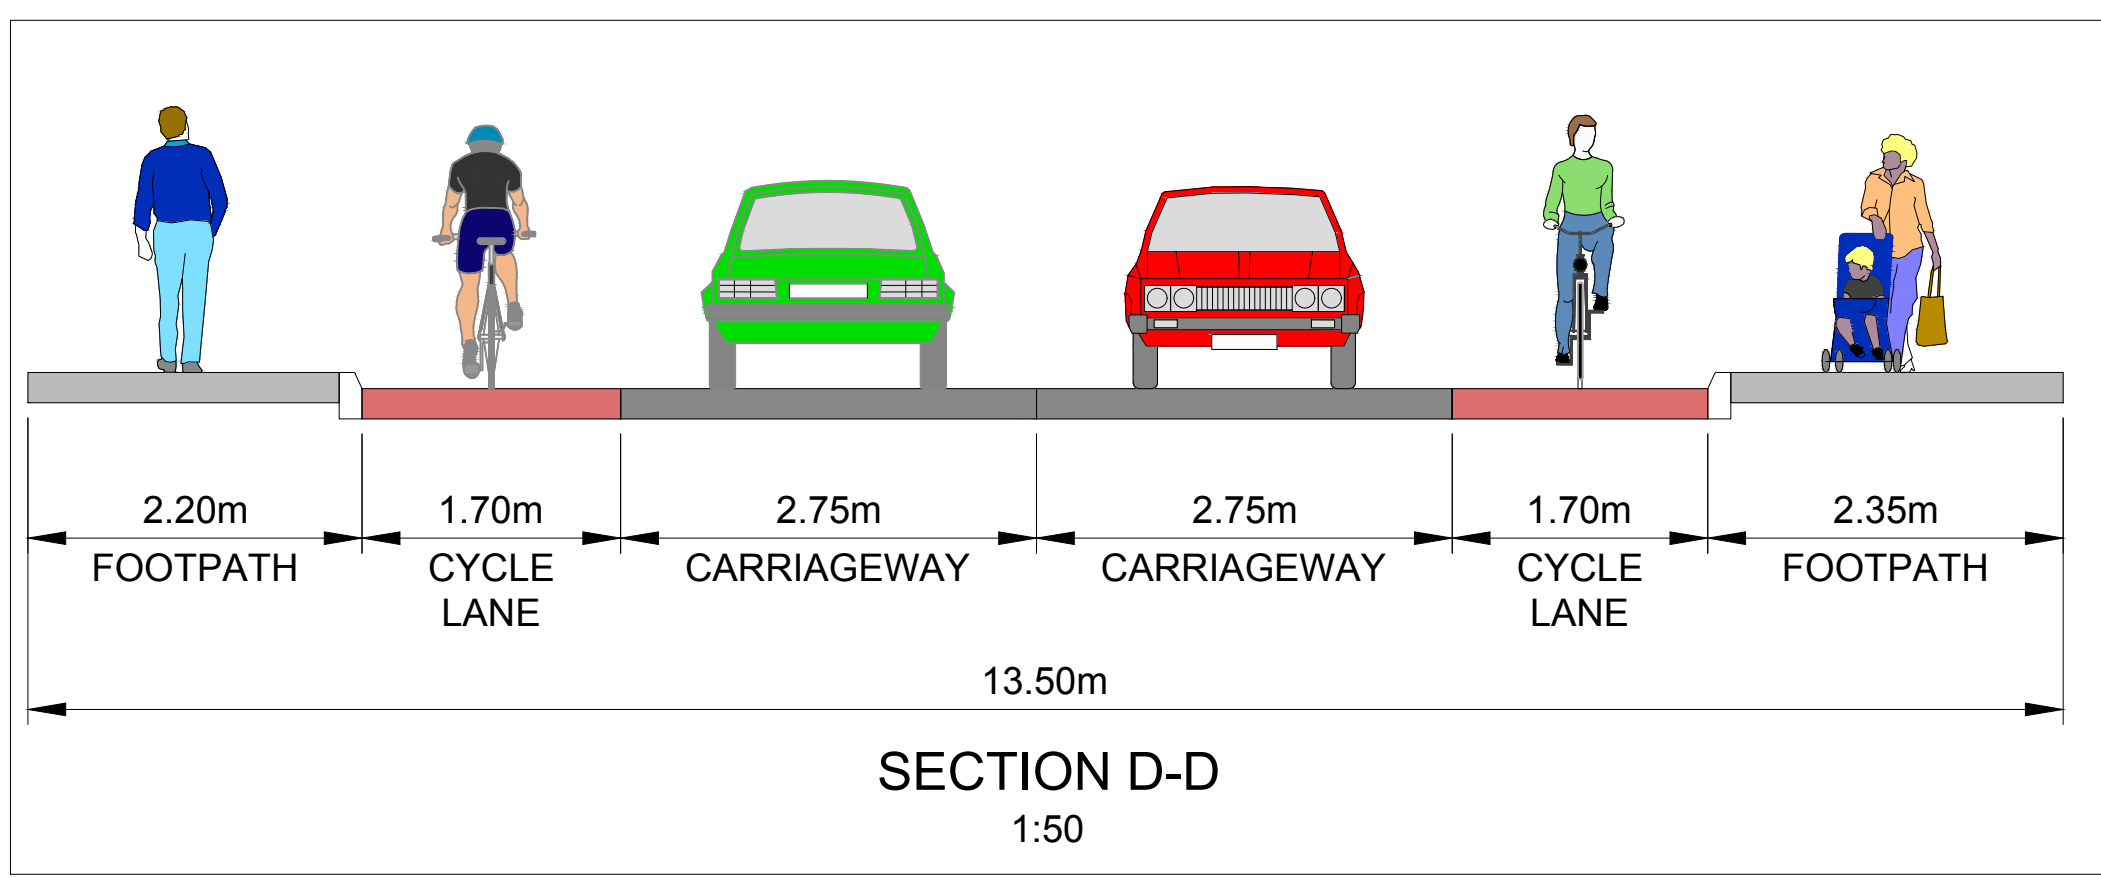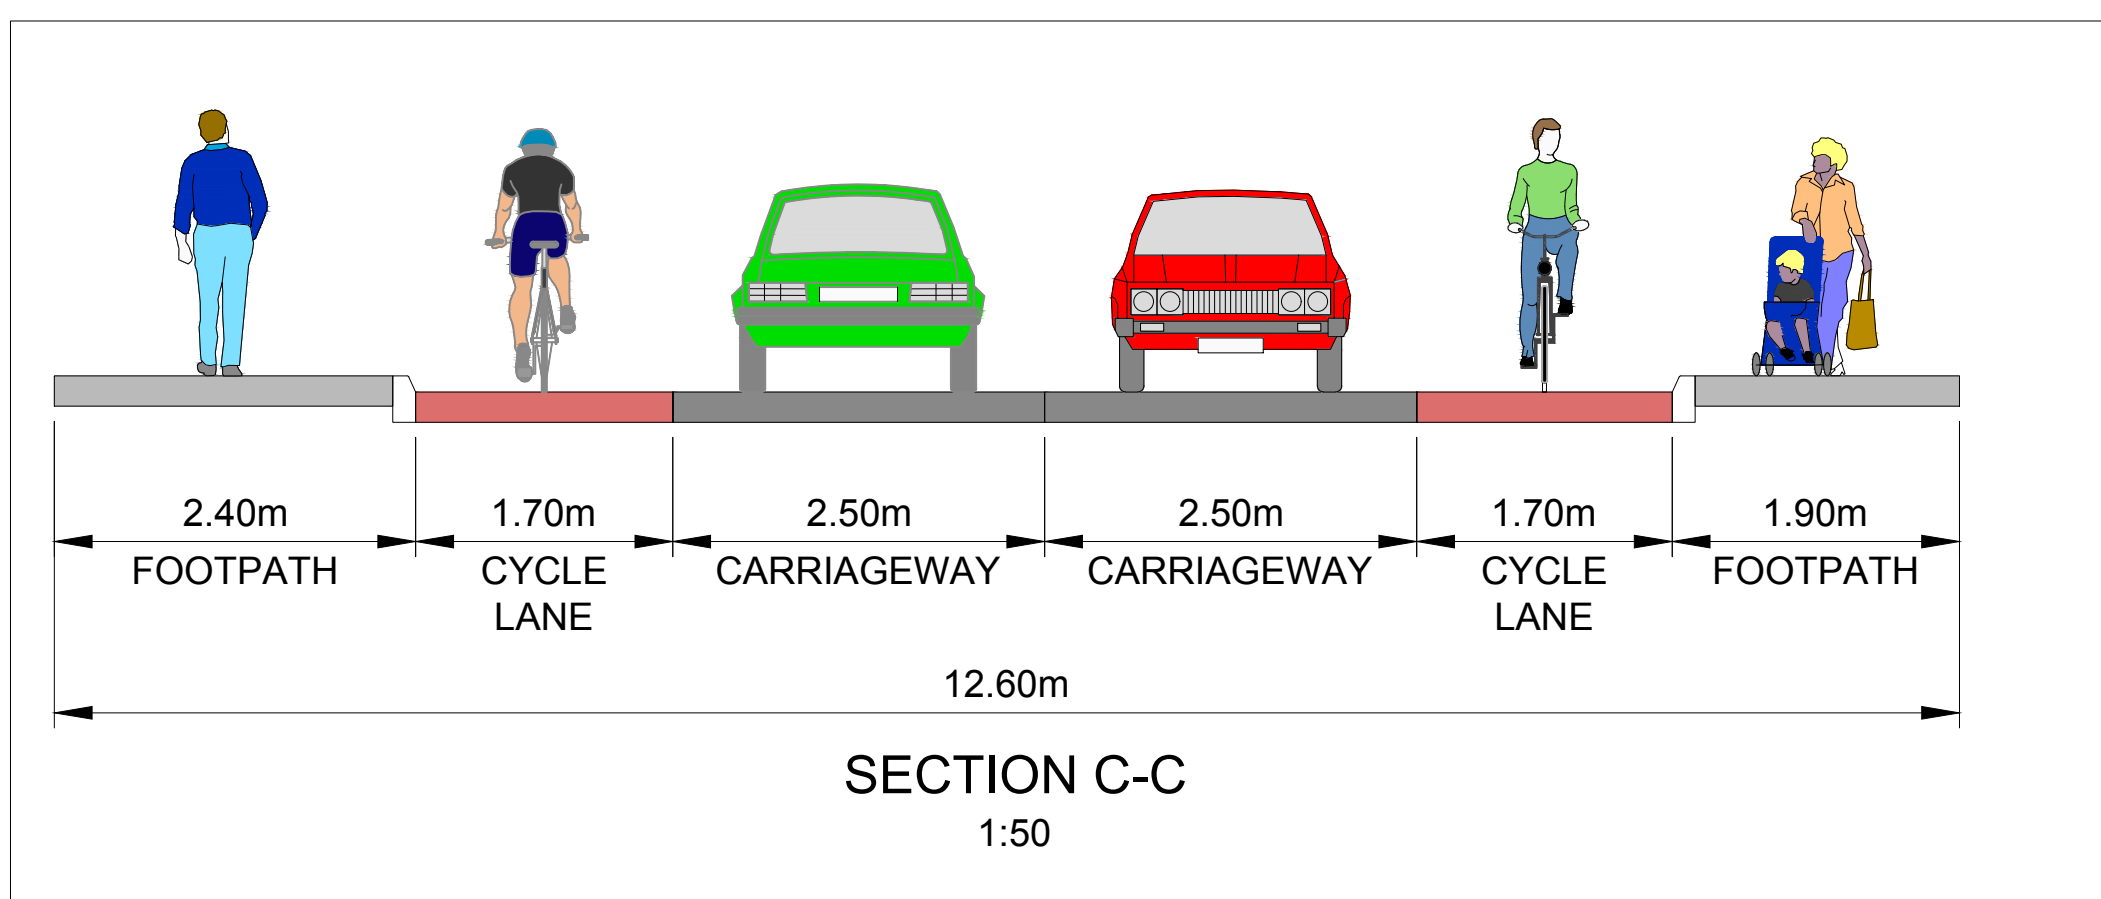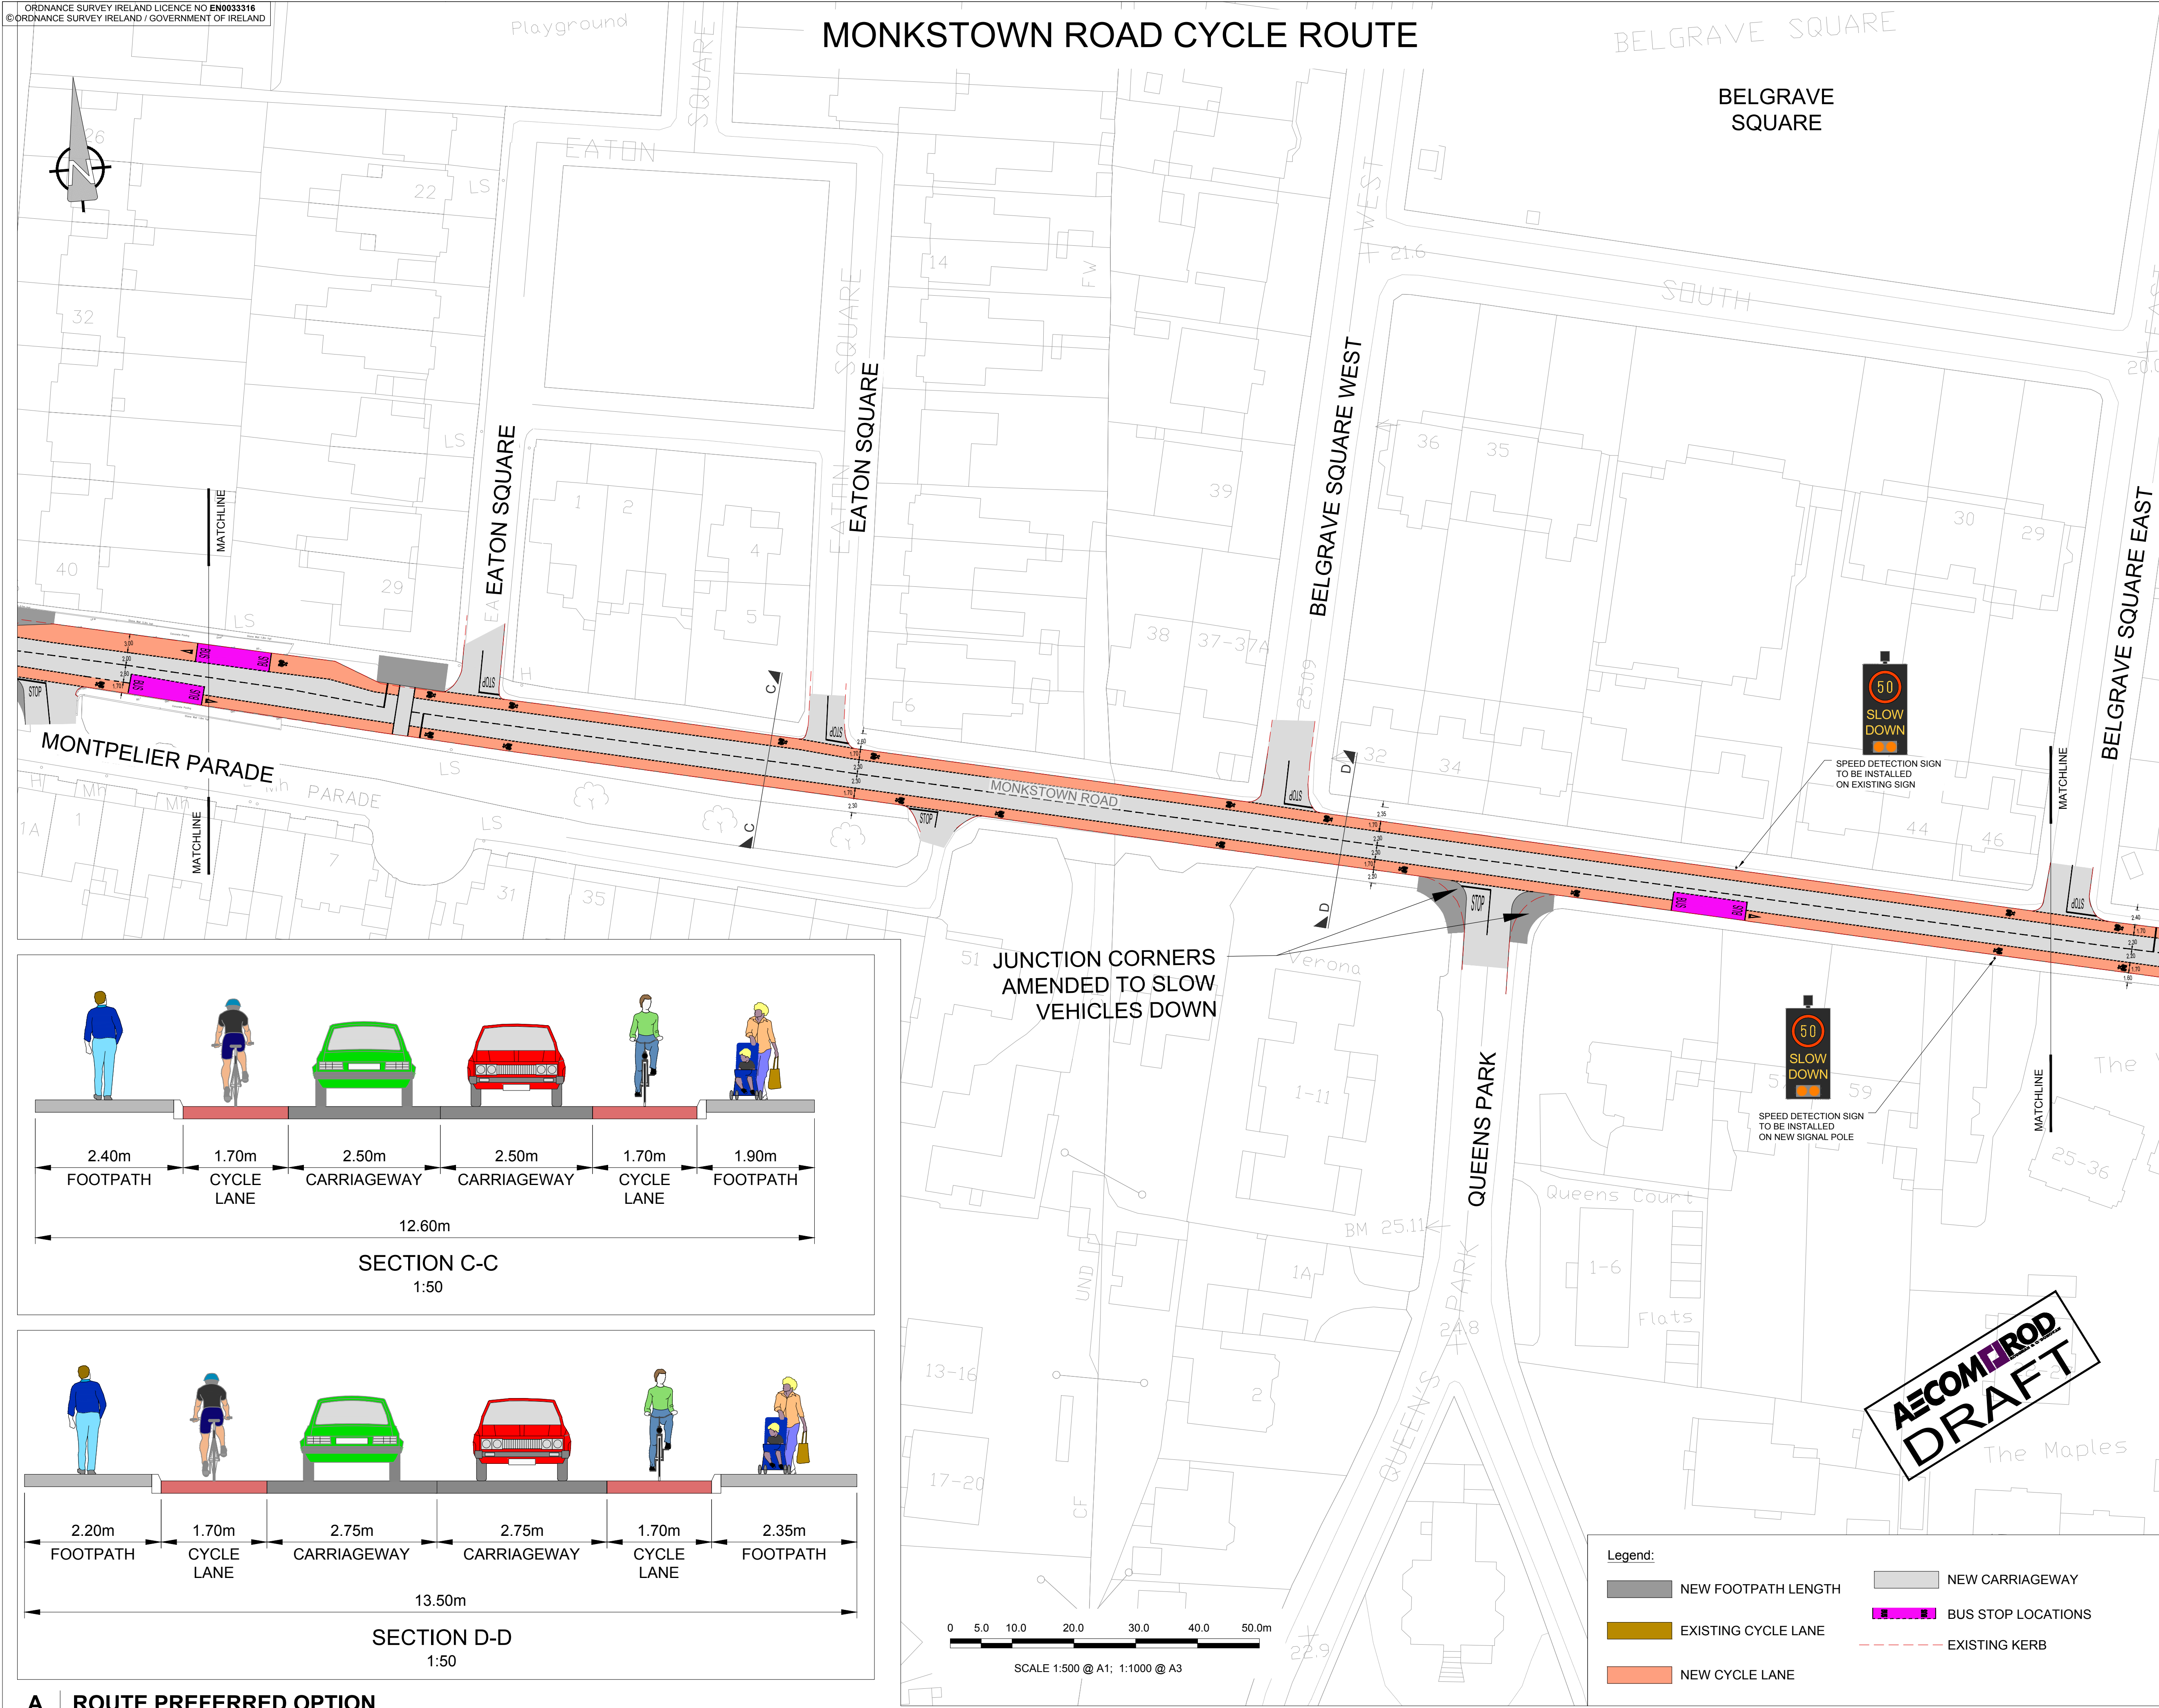

- Legend:
- NEW FOOTPATH LENGTH
 - EXISTING CYCLE LANE
 - NEW CYCLE LANE
 - NEW CARRIAGEWAY
 - BUS STOP LOCATIONS
 - EXISTING KERB

PROJECT
MONKSTOWN ROAD
CYCLE ROUTE

Comhairle Contae County Council

CONSULTANT

AECOM
Adelphi Plaza
George's Street Upper
Dun Laoghaire Co.Dublin
+353 (0) 1 238 3100 tel
+353 (0) 1 238 3199 fax
www.aecom.com

NOTES:

- THIS DRAWING IS TO BE READ IN CONJUNCTION WITH ALL OTHER RELEVANT ARCHITECTURAL AND ENGINEERING DRAWINGS. ANY DISCREPANCIES, ERRORS OR OMISSIONS TO BE BROUGHT TO THE ATTENTION OF THE DESIGNER.
- ALL DIMENSIONS TO BE CHECKED BY THE CONTRACTOR ON SITE PRIOR TO COMMENCEMENT OF WORKS.
- AECOM LIMITED TO BE INFORMED BY THE CONTRACTOR OF ANY DISCREPANCIES PRIOR TO THE COMMENCEMENT OF WORKS ON SITE.
- DIMENSIONS OF ALL BOUNDARIES AND ADJOINING ROADS TO BE CHECKED ON SITE PRIOR TO COMMENCEMENT OF WORKS.
- DO NOT SCALE. ALL MEASUREMENTS AND COORDINATES TO BE CHECKED ON SITE.

ISSUE/REVISION		

I/R	DATE	DESCRIPTION

KEY PLAN


KEY PLAN
N.T.S.

PROJECT NUMBER
60579386

SHEET TITLE
PROPOSED ALIGNMENT
ROUTE PREFERRED OPTION
SHEET 2 OF 4

SHEET NUMBER
100.2

Project Management Initials: _____ Designer: _____ Checked: _____ Approved: _____
ISO A1 841mm x 841mm
Last saved by: RITA DUARTE (2018.08.25) Last Plotted: 2018.08.25
Filename: \\EU.AECOM\NET\COMEMIA\UK\IEDBL2\UBSPR-232270_MONKSTOWN_ROAD_CYCLE_ROUTE\900_CAD_GIS\910_CAD\60579386_001-006 MONKSTOWN ROAD CYCLE ROUTE_PREFERRED OPTION.DWG

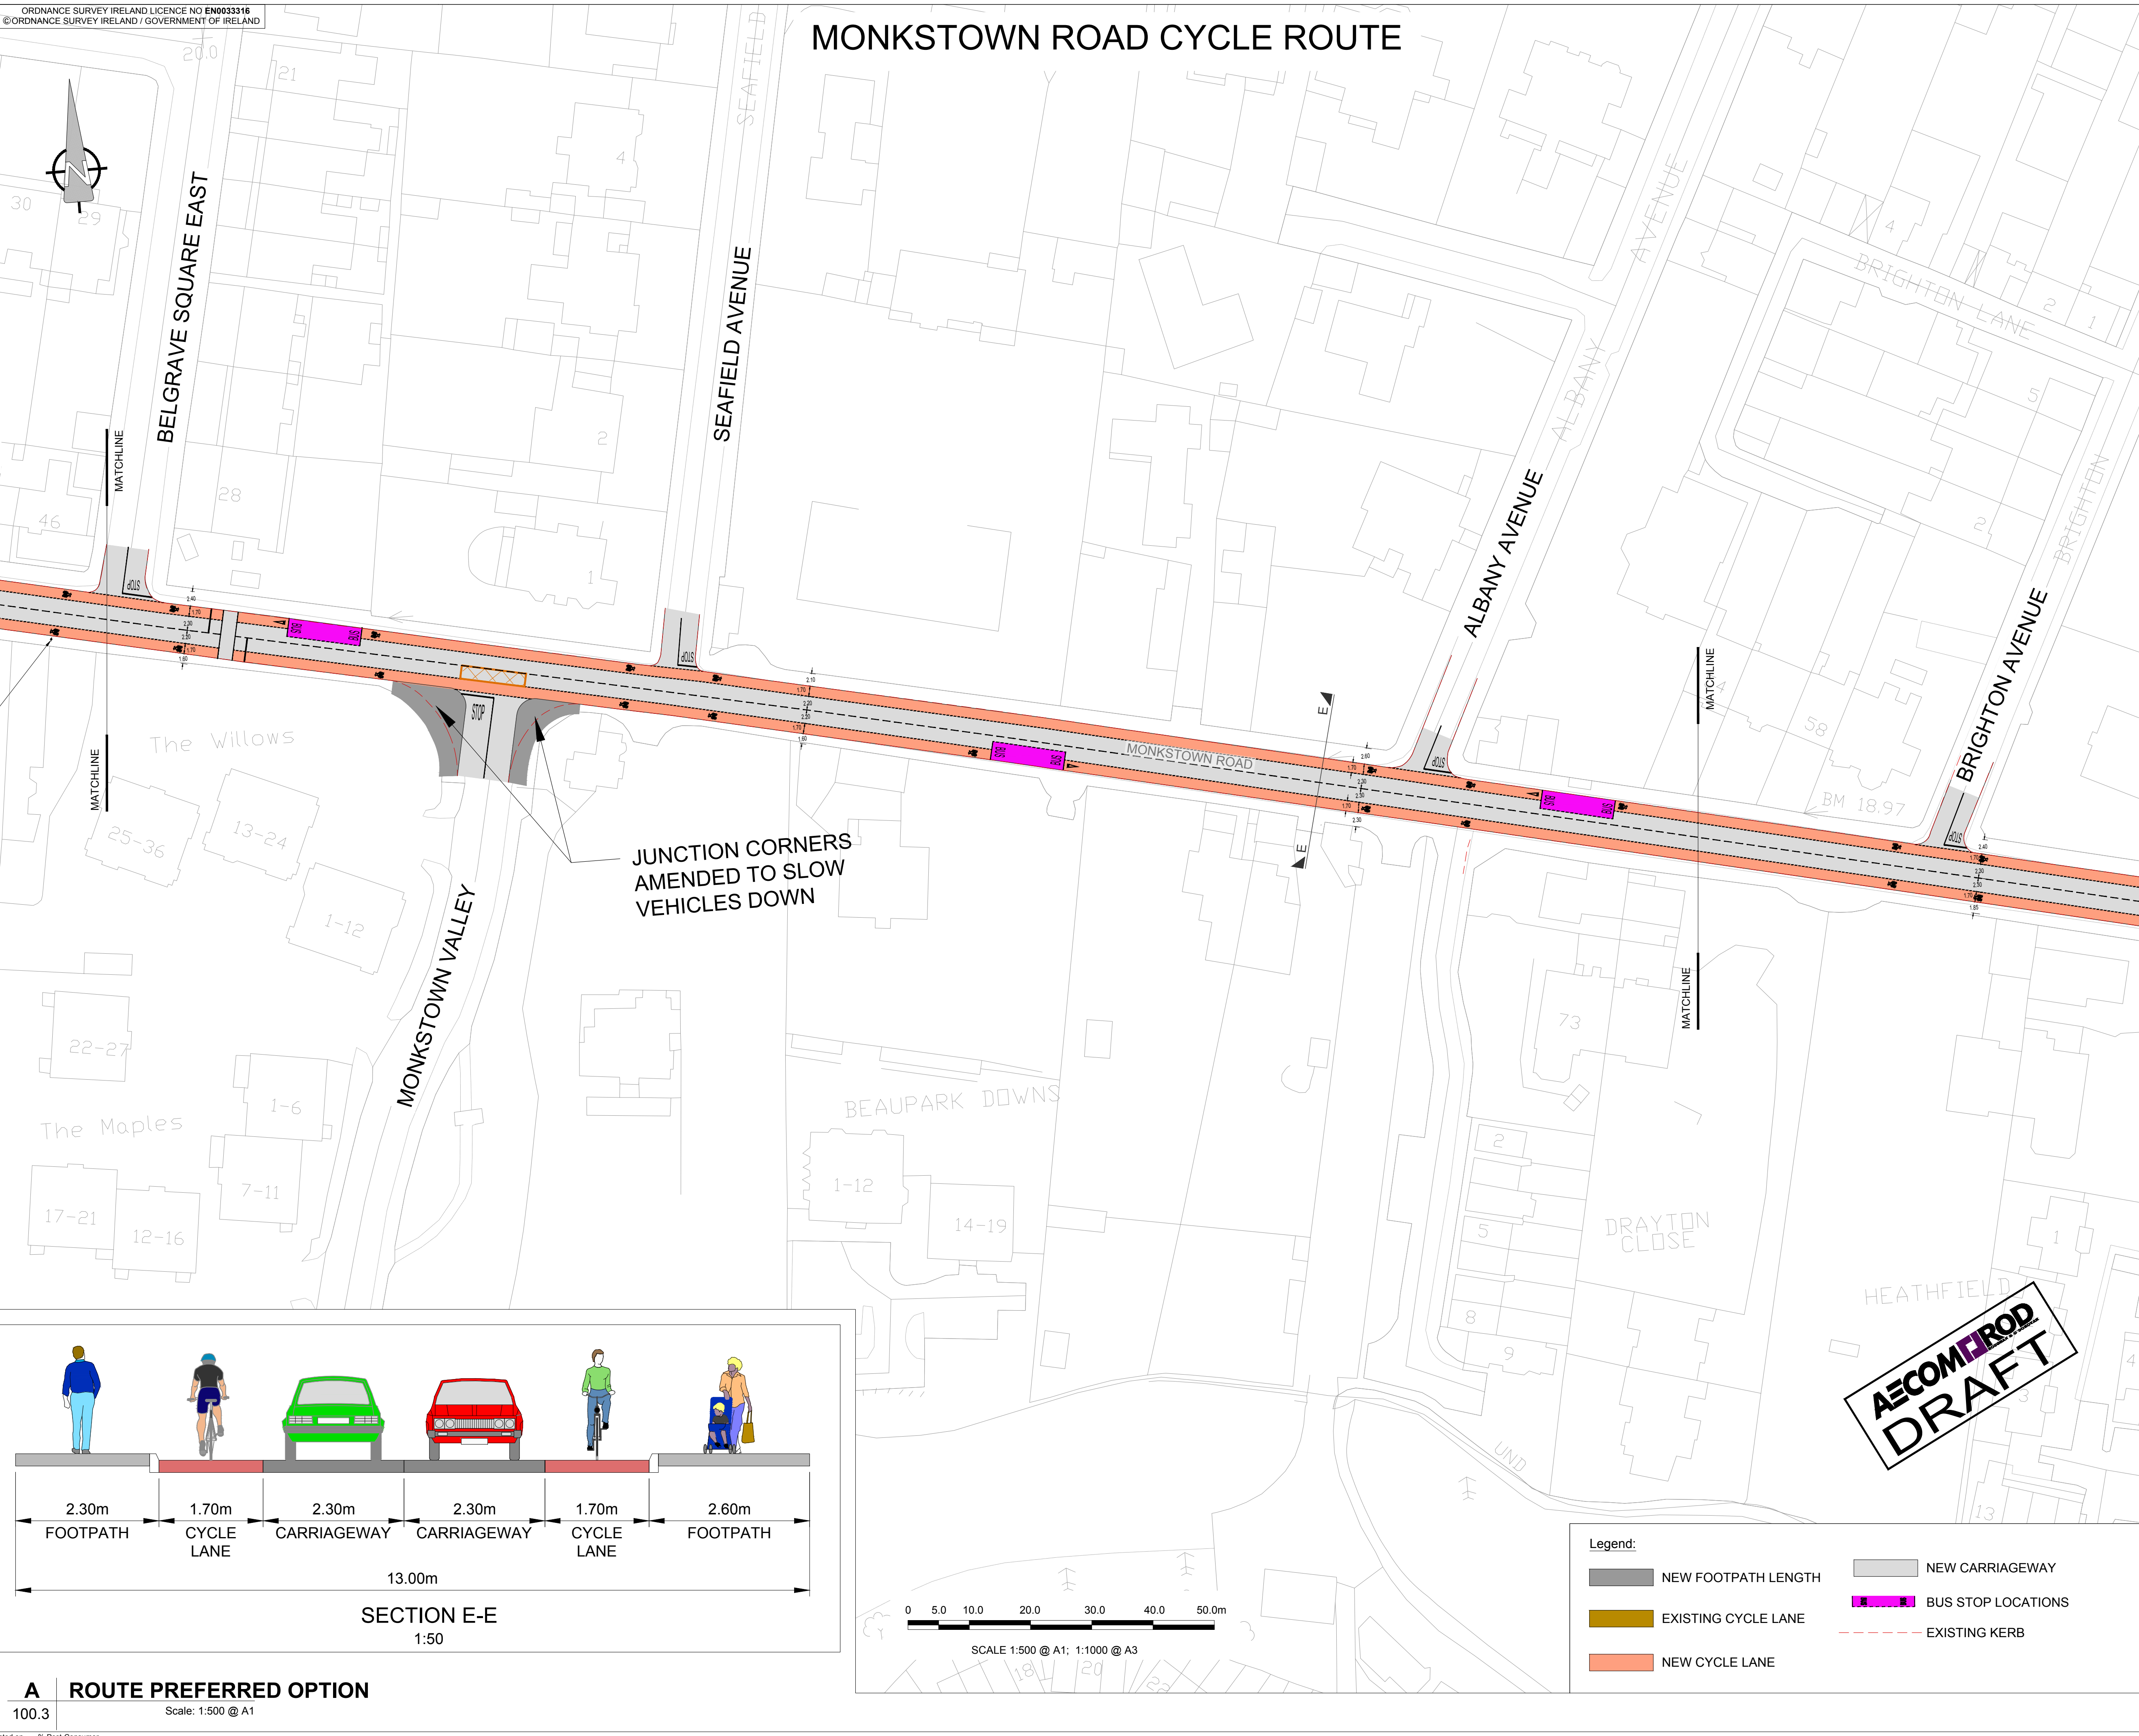

AECOM

PROJECT

MONKSTOWN ROAD
CYCLE ROUTE

CLIENT



CONSULTANT

AECOM
Adelphi Plaza
George's Street Upper
Dun Laoghaire Co.Dublin
+353 (0) 1 238 3100 tel
+353 (0) 1 238 3199 fax
www.aecom.com


NOTES:

- THIS DRAWING IS TO BE READ IN CONJUNCTION WITH ALL OTHER RELEVANT ARCHITECTURAL AND ENGINEERING DRAWINGS. ANY DISCREPANCIES, ERRORS OR OMISSIONS TO BE BROUGHT TO THE ATTENTION OF THE DESIGNER.
- ALL DIMENSIONS TO BE CHECKED BY THE CONTRACTOR ON SITE PRIOR TO COMMENCEMENT OF WORKS.
- AECOM LIMITED TO BE INFORMED BY THE CONTRACTOR OF ANY DISCREPANCIES PRIOR TO THE COMMENCEMENT OF WORKS ON SITE.
- DIMENSIONS OF ALL BOUNDARIES AND ADJOINING ROADS TO BE CHECKED ON SITE PRIOR TO COMMENCEMENT OF WORKS.
- DO NOT SCALE. ALL MEASUREMENTS AND COORDINATES TO BE CHECKED ON SITE.

ISSUE/REVISION

I/R	DATE	DESCRIPTION

KEY PLAN

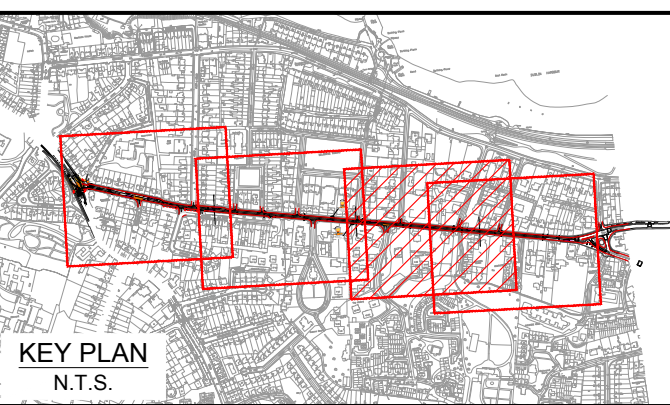

PROJECT NUMBER

60579386


SHEET TITLE

PROPOSED ALIGNMENT
ROUTE PREFERRED OPTION
SHEET 3 OF 4

SHEET NUMBER

100.3

MONKSTOWN ROAD CYCLE ROUTE

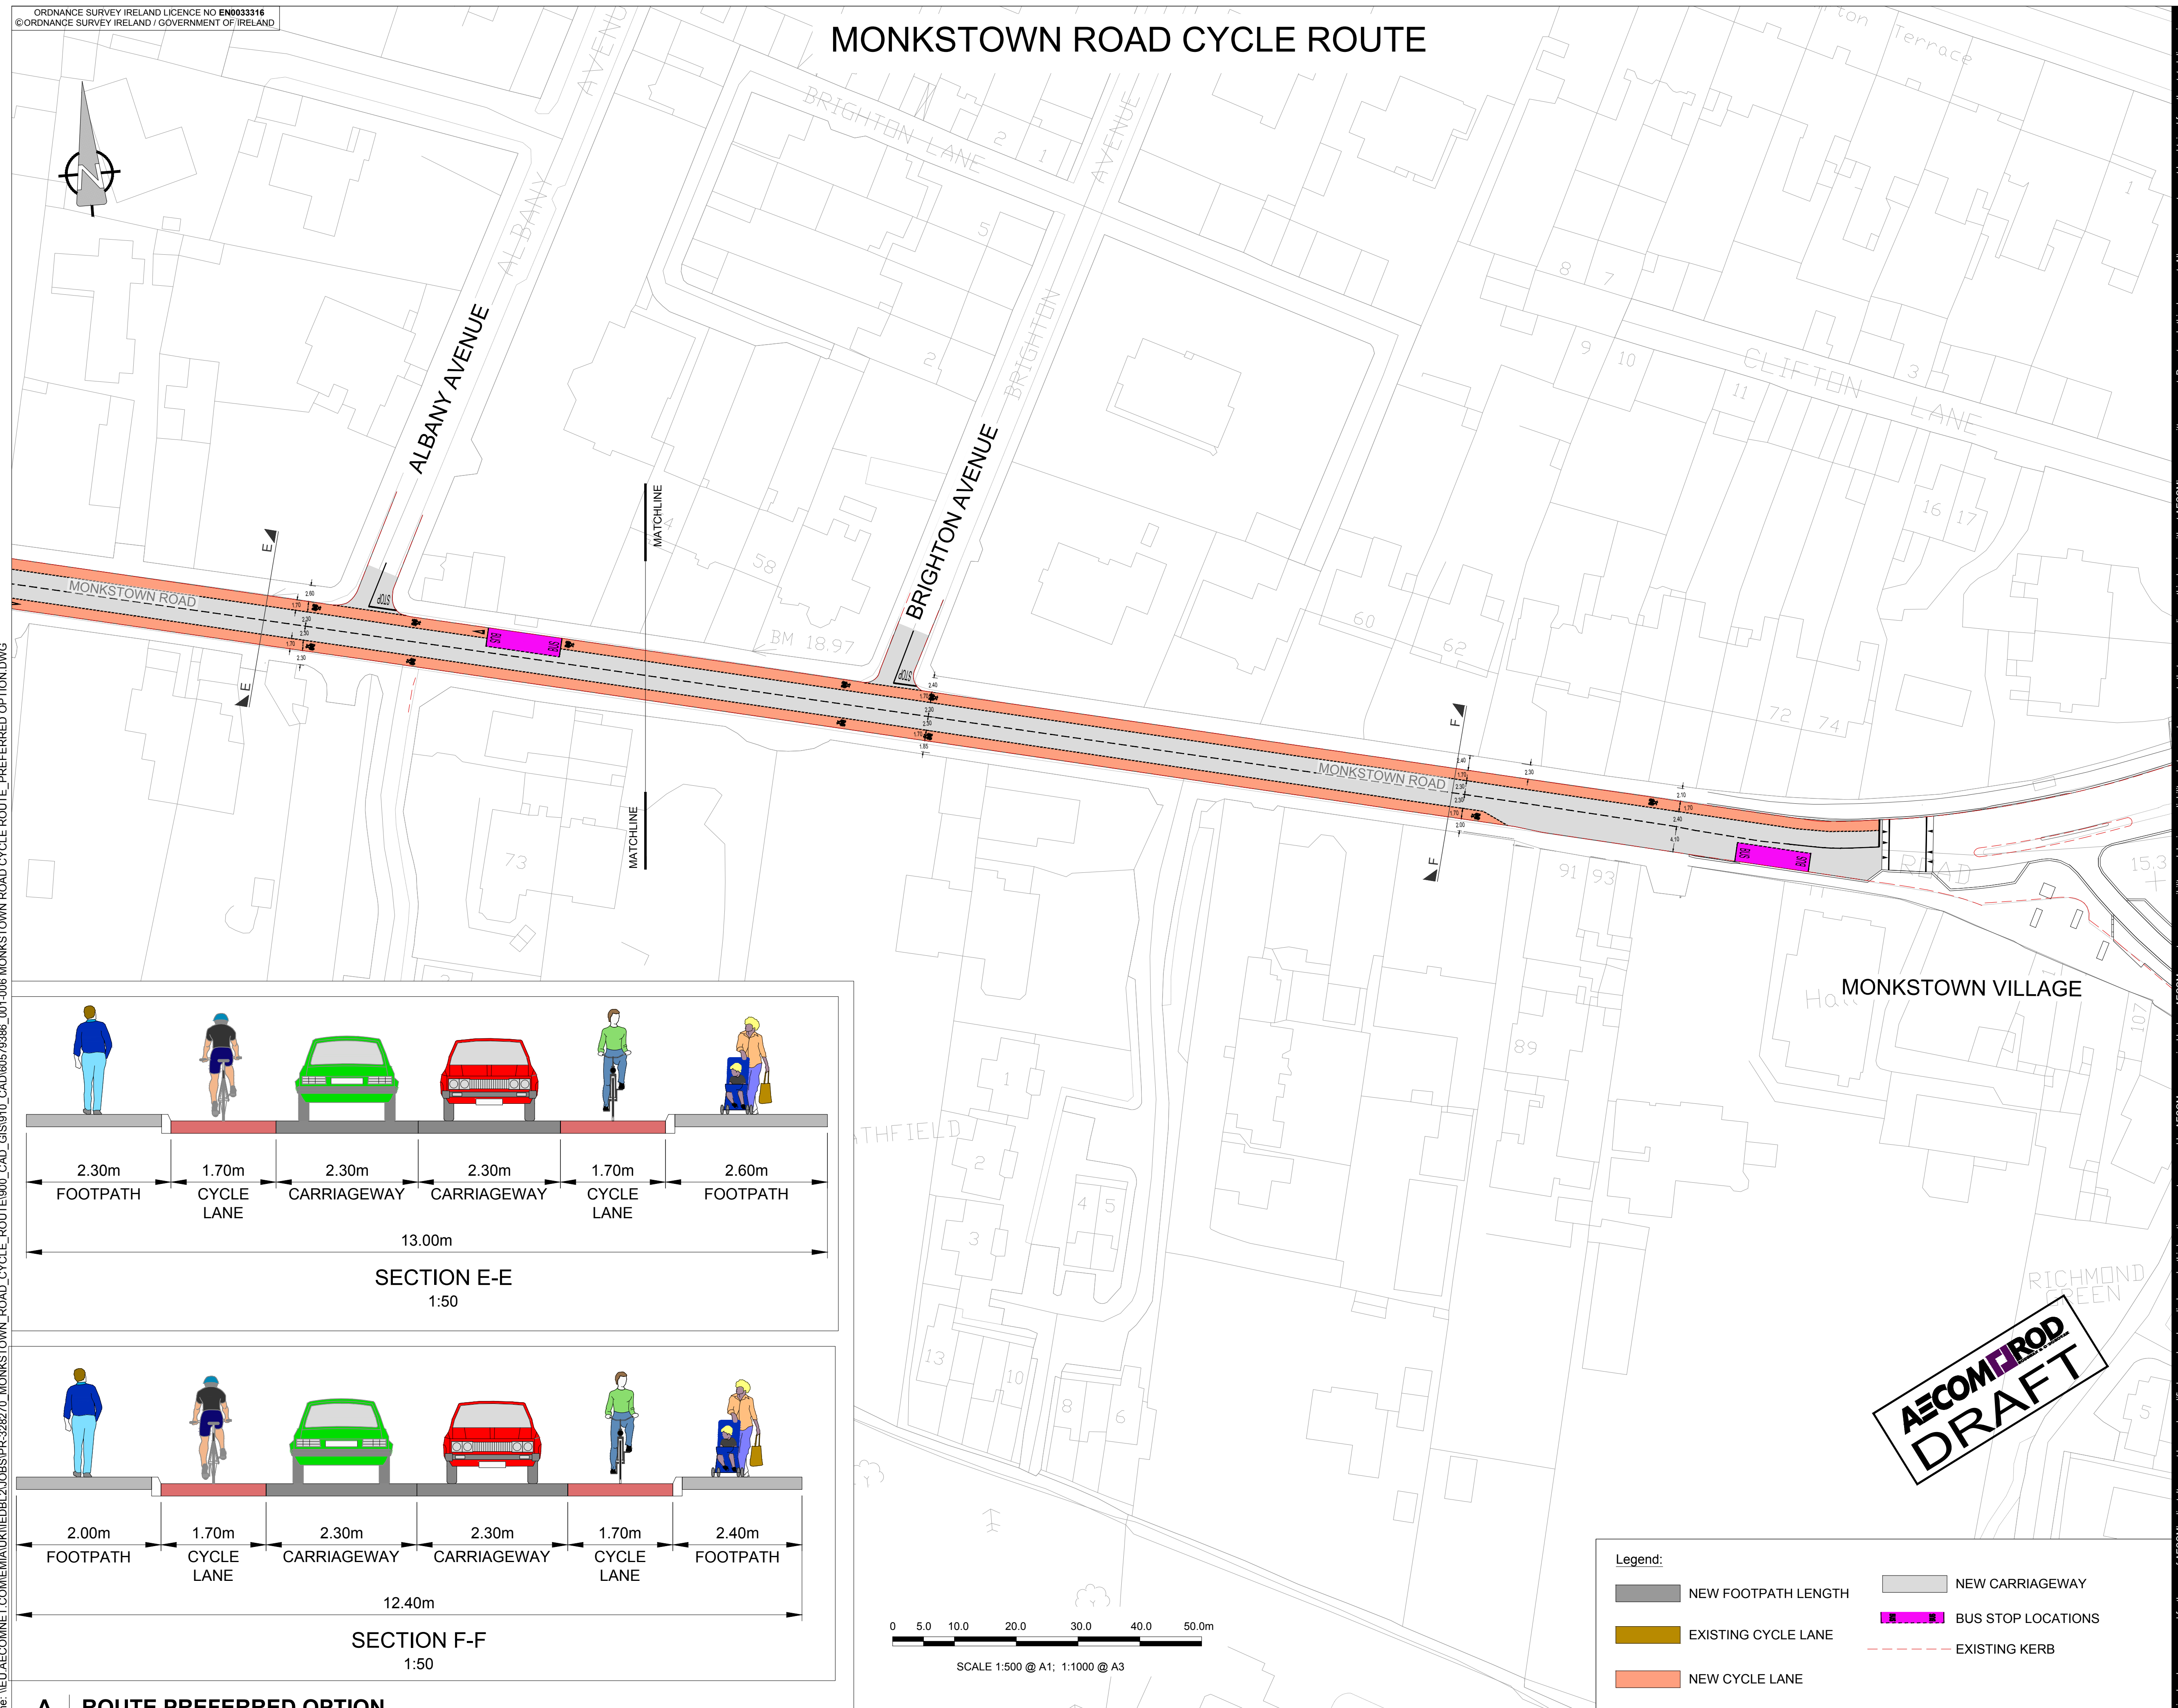

This drawing has been prepared for the use of AECOM's client. It may not be used, modified, reproduced or relied upon by third parties, except as agreed by AECOM or as required by law. AECOM accepts no responsibility, and denies any liability whatsoever, to any party that uses or relies on this drawing without AECOM's express written consent. Do not scale this document. All measurements must be obtained from the stated dimensions.

AECOM

PROJECT

MONKSTOWN ROAD CYCLE ROUTE

CLIENT



CONSULTANT

AECOM
Adelphi Plaza
George's Street Upper
Dun Laoghaire Co.Dublin
+353 (0) 1 238 3100 tel
+353 (0) 1 238 3199 fax
www.aecom.com


NOTES

1. THIS DRAWING IS TO BE READ IN CONJUNCTION WITH ALL OTHER RELEVANT ARCHITECTURAL AND ENGINEERING DRAWINGS, AND ANY DISCREPANCIES, ERRORS OR OMISSIONS ARE TO BE BROUGHT TO THE ATTENTION OF THE DESIGNER.
2. ALL DIMENSIONS TO BE CHECKED BY THE CONTRACTOR ON SITE PRIOR TO COMMENCEMENT OF WORKS.
3. AECOM LIMITED TO BE INFORMED BY THE CONTRACTOR OF ANY DISCREPANCIES PRIOR TO THE COMMENCEMENT OF WORKS ON SITE.
4. DIMENSIONS OF ALL BOUNDARIES AND ADJOINING ROADS TO BE CHECKED ON SITE PRIOR TO COMMENCEMENT OF WORKS.
5. DO NOT SCALE. ALL MEASUREMENTS AND COORDINATES TO BE CHECKED ON SITE.

ISSUE/REVISION

I/R	DATE	DESCRIPTION

KEY PLAN

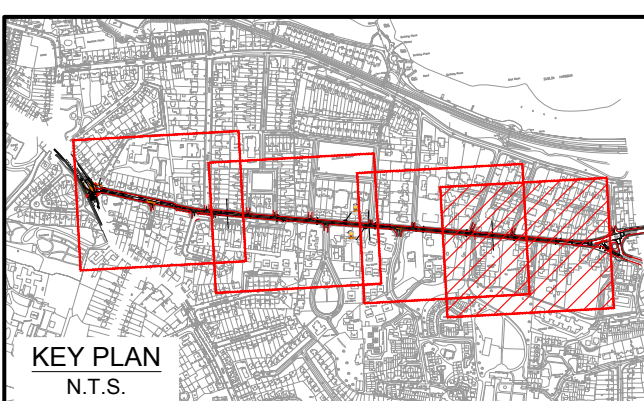

PROJECT NUMBER

60579386

SHEET TITLE

PROPOSED ALIGNMENT
ROUTE PREFERRED OPTION
SHEET 4 OF 4

SHEET NUMBER

100 4