


PROPOSED GREENWAY/TEMPORARY CONSTRUCTION ACCESS ROAD LAYOUT (CH. 0+250.000 - 0+373.420)
 A1 SCALE 1:500
 A3 SCALE 1:1000



PROPOSED GREENWAY/TEMPORARY CONSTRUCTION ACCESS ROAD - LONGITUDINAL SECTION (CH. 0+250.000 - 0+373.420)

A1 @ HORIZONTAL SCALE 1:500
 A1 @ VERTICAL SCALE 1:500
 A3 @ HORIZONTAL SCALE 1:1000
 A3 @ VERTICAL SCALE 1:1000

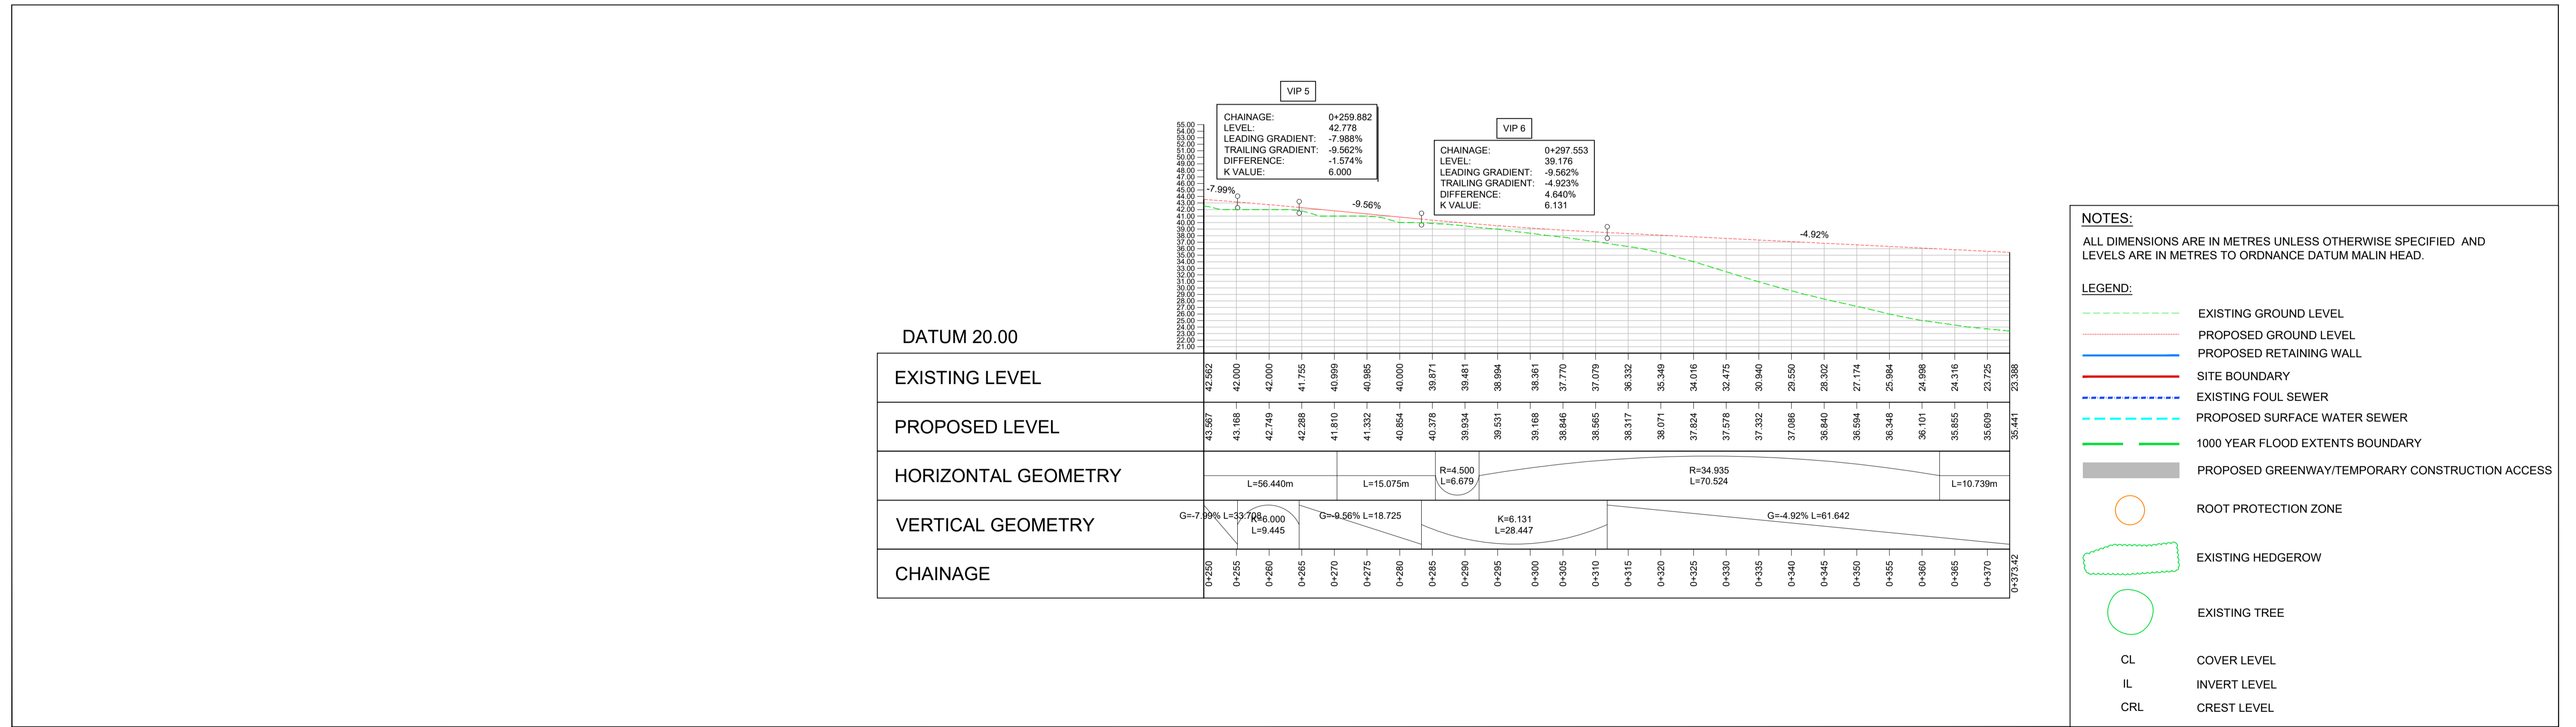

No.	Revision	Date	By	Chk'd	App'd
P01	ISSUED AS DRAFT	30.10.20	ES	CMG	JPR
P02	ISSUED FOR PLANNING	08.12.20	MA	CMG	JPR
P03	ISSUED FOR PLANNING	03.03.21	MA	CMG	JPR



Arena House, Arena Road, Sandycove, Dublin 18, Ireland
 t +353 (0) 1 294 0800
 f +353 (0) 1 294 0820
 www.rod.ie

Drawn	Designed	Checked	Approved	Suitability Code - Description
MA	CMG	CMG	JPR	S4 - Stage Approval

Project Stage	PLANNING
Project Title	Regional Attenuation Pond 2A, Cherrywood
Drawing Title	TEMPORARY ACCESS ROAD LONGITUDINAL PROFILE SHEET 2 OF 2
Drawing Number	P2ACH - ROD - GEN - SW_AE - DR - CD - 30009
Scale (A1)	AS SHOWN
Date	OCT 2020
Job No.	20.106
Rev.	P03