
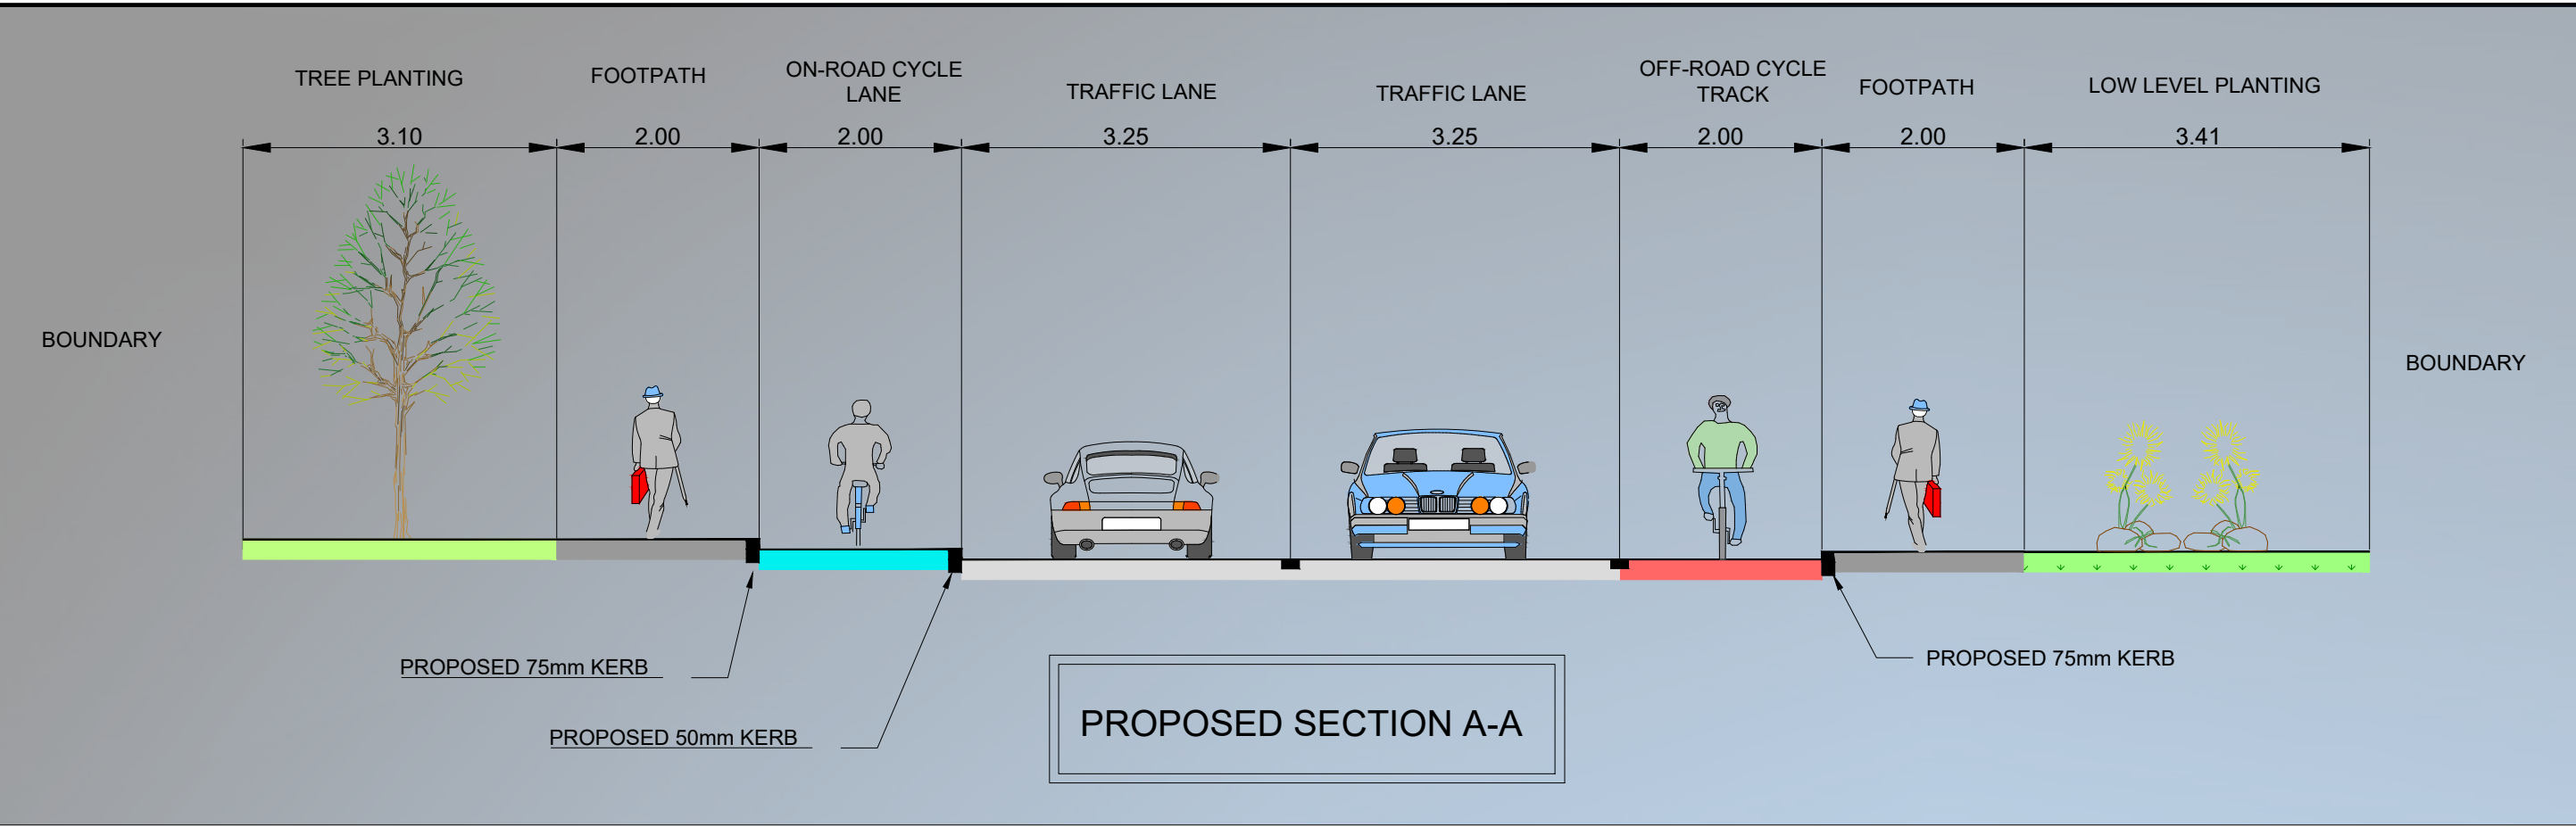


Notes

All levels are referred to Ordnance Survey Datum, Malin Head.
This document should not be relied on or used in circumstances other
than those for which it was originally prepared. Barry Transportation
accepts no responsibility for this document to any other party other than
the party by whom it was commissioned.

Rev.	Date	Drawn	Description	Chk'd	Appr.

Project Title: Sandford Cycle Improvement Scheme			Status: S1	
Drawing Title: General Layout - Sheet 00				
Designed: BE	File Name: 19407-BT-00-ZZ-DR-00018	Drawing No. 19407-BT-00-ZZ-DR-00018		Rev: 07
Drawn: BE	Scale at A1:			
Approved: RC	Date: May 2021			
Checked: RC				

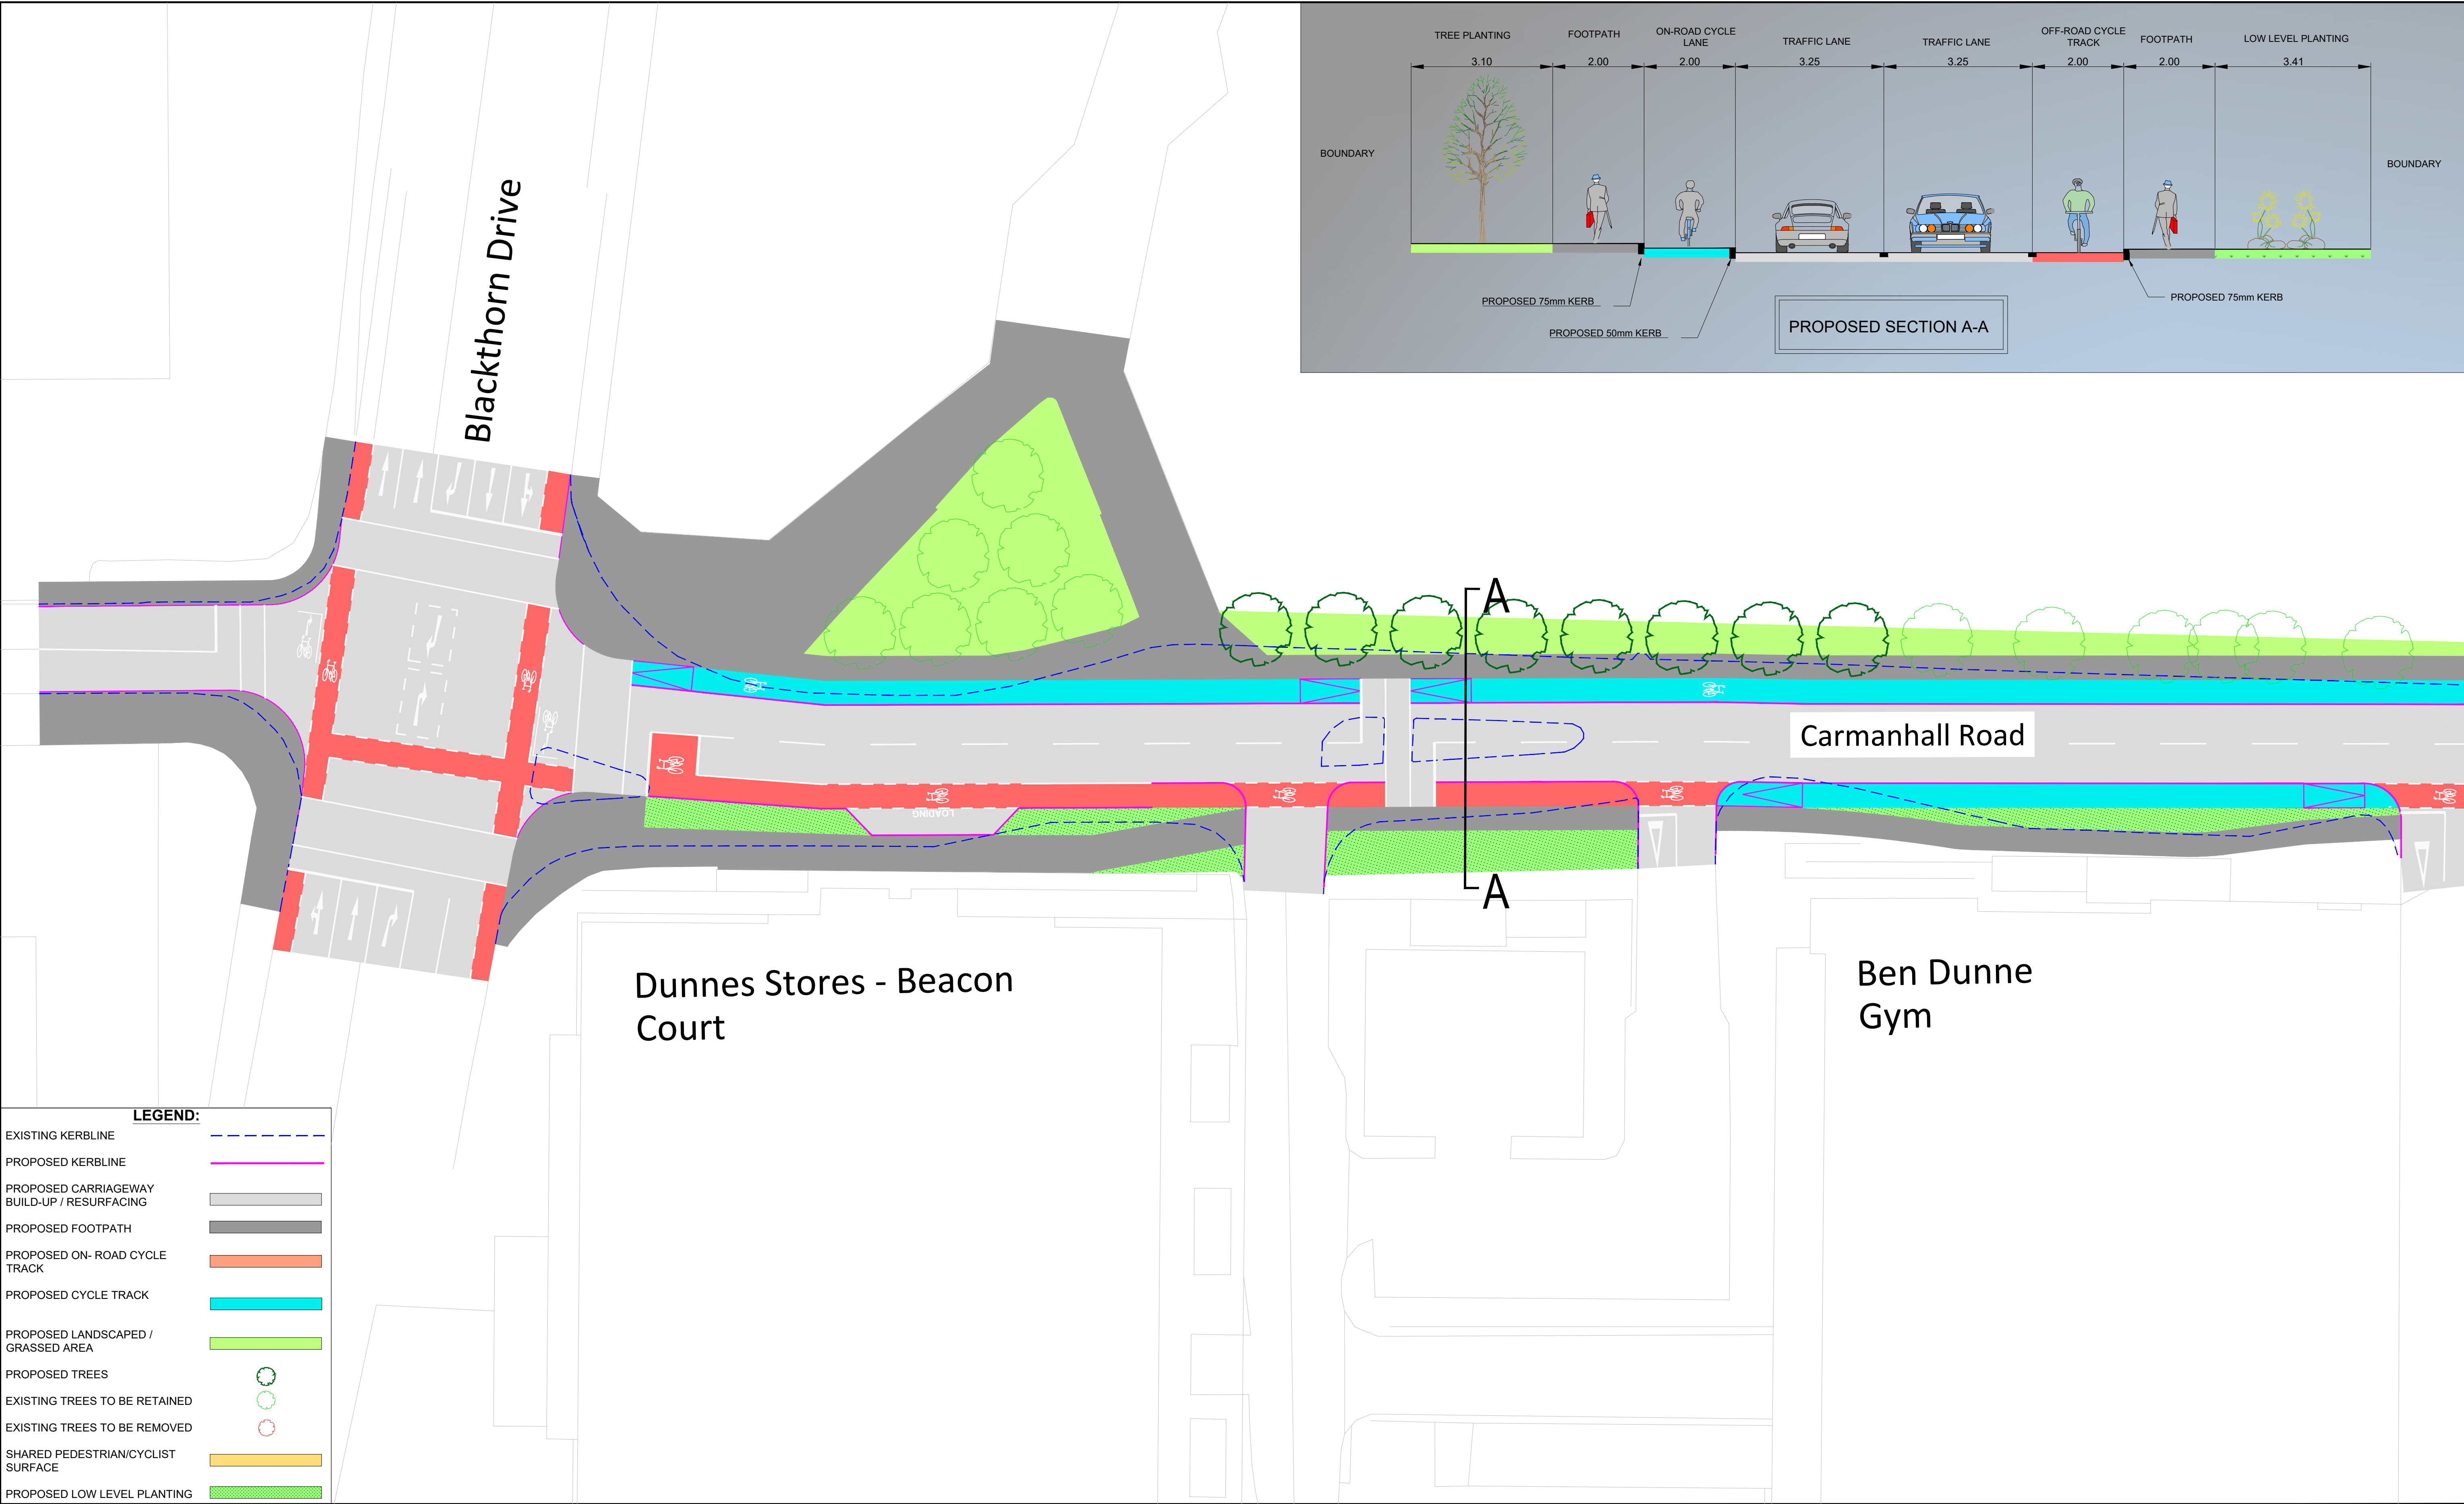

Classon House
Dundrum Business Park,
Dundrum Road,
Dublin 14,
Ireland

Phone: +353 1 485 1400
Email: info@jbbarry.ie

Notes
All levels are referred to Ordnance Survey Datum, Malin Head.
This document should not be relied on or used in circumstances other than those for which it was originally prepared. Barry Transportation accepts no responsibility for this document to any other party other than the party by whom it was commissioned.

Rev.	Date	Drawn	Description	Chk'd	Appr.

Project Title: Sandyford Cycle Improvement Scheme			Status: S1	
Drawing Title: General Layout - Sheet 01				
Designed: BE	File Name: 19407-BT-00-ZZ-DR-00018	Drawing No. 19407-BT-00-ZZ-DR-00018		Rev: 07
Drawn: BE	Scale at A1: 1:250			
Approved: RC	Date: May 2021			
Checked: RC				



LEGEND:

- EXISTING KERBLINE
- PROPOSED KERBLINE
- PROPOSED CARRIAGEWAY BUILD-UP / RESURFACING
- PROPOSED FOOTPATH
- PROPOSED ON- ROAD CYCLE TRACK
- PROPOSED CYCLE TRACK
- PROPOSED LANDSCAPED / GRASSED AREA
- PROPOSED TREES
- EXISTING TREES TO BE RETAINED
- EXISTING TREES TO BE REMOVED
- SHARED PEDESTRIAN/CYCLIST SURFACE
- PROPOSED LOW LEVEL PLANTING




Classon House
Dundrum Business Park,
Dundrum Road,
Dublin 14,
Ireland

Phone: +353 1 485 1400
Email: info@jbbarry.ie

Notes
All levels are referred to Ordnance Survey Datum, Malin Head.
This document should not be relied on or used in circumstances other than those for which it was originally prepared. Barry Transportation accepts no responsibility for this document to any other party other than the party by whom it was commissioned.

Rev.	Date	Drawn	Description	Chk'd	Appr.

Project Title: Sandyford Cycle Improvement Scheme			Status: S1	
Drawing Title: General Layout - Sheet 2				
Designed: BE	File Name: 19407-BT-00-ZZ-DR-00018	Drawing No. 19407-BT-00-ZZ-DR-00018		Rev: 07
Drawn: BE	Scale at A1: 1:250			
Approved: RC	Date: May 2021			
Checked: RC				

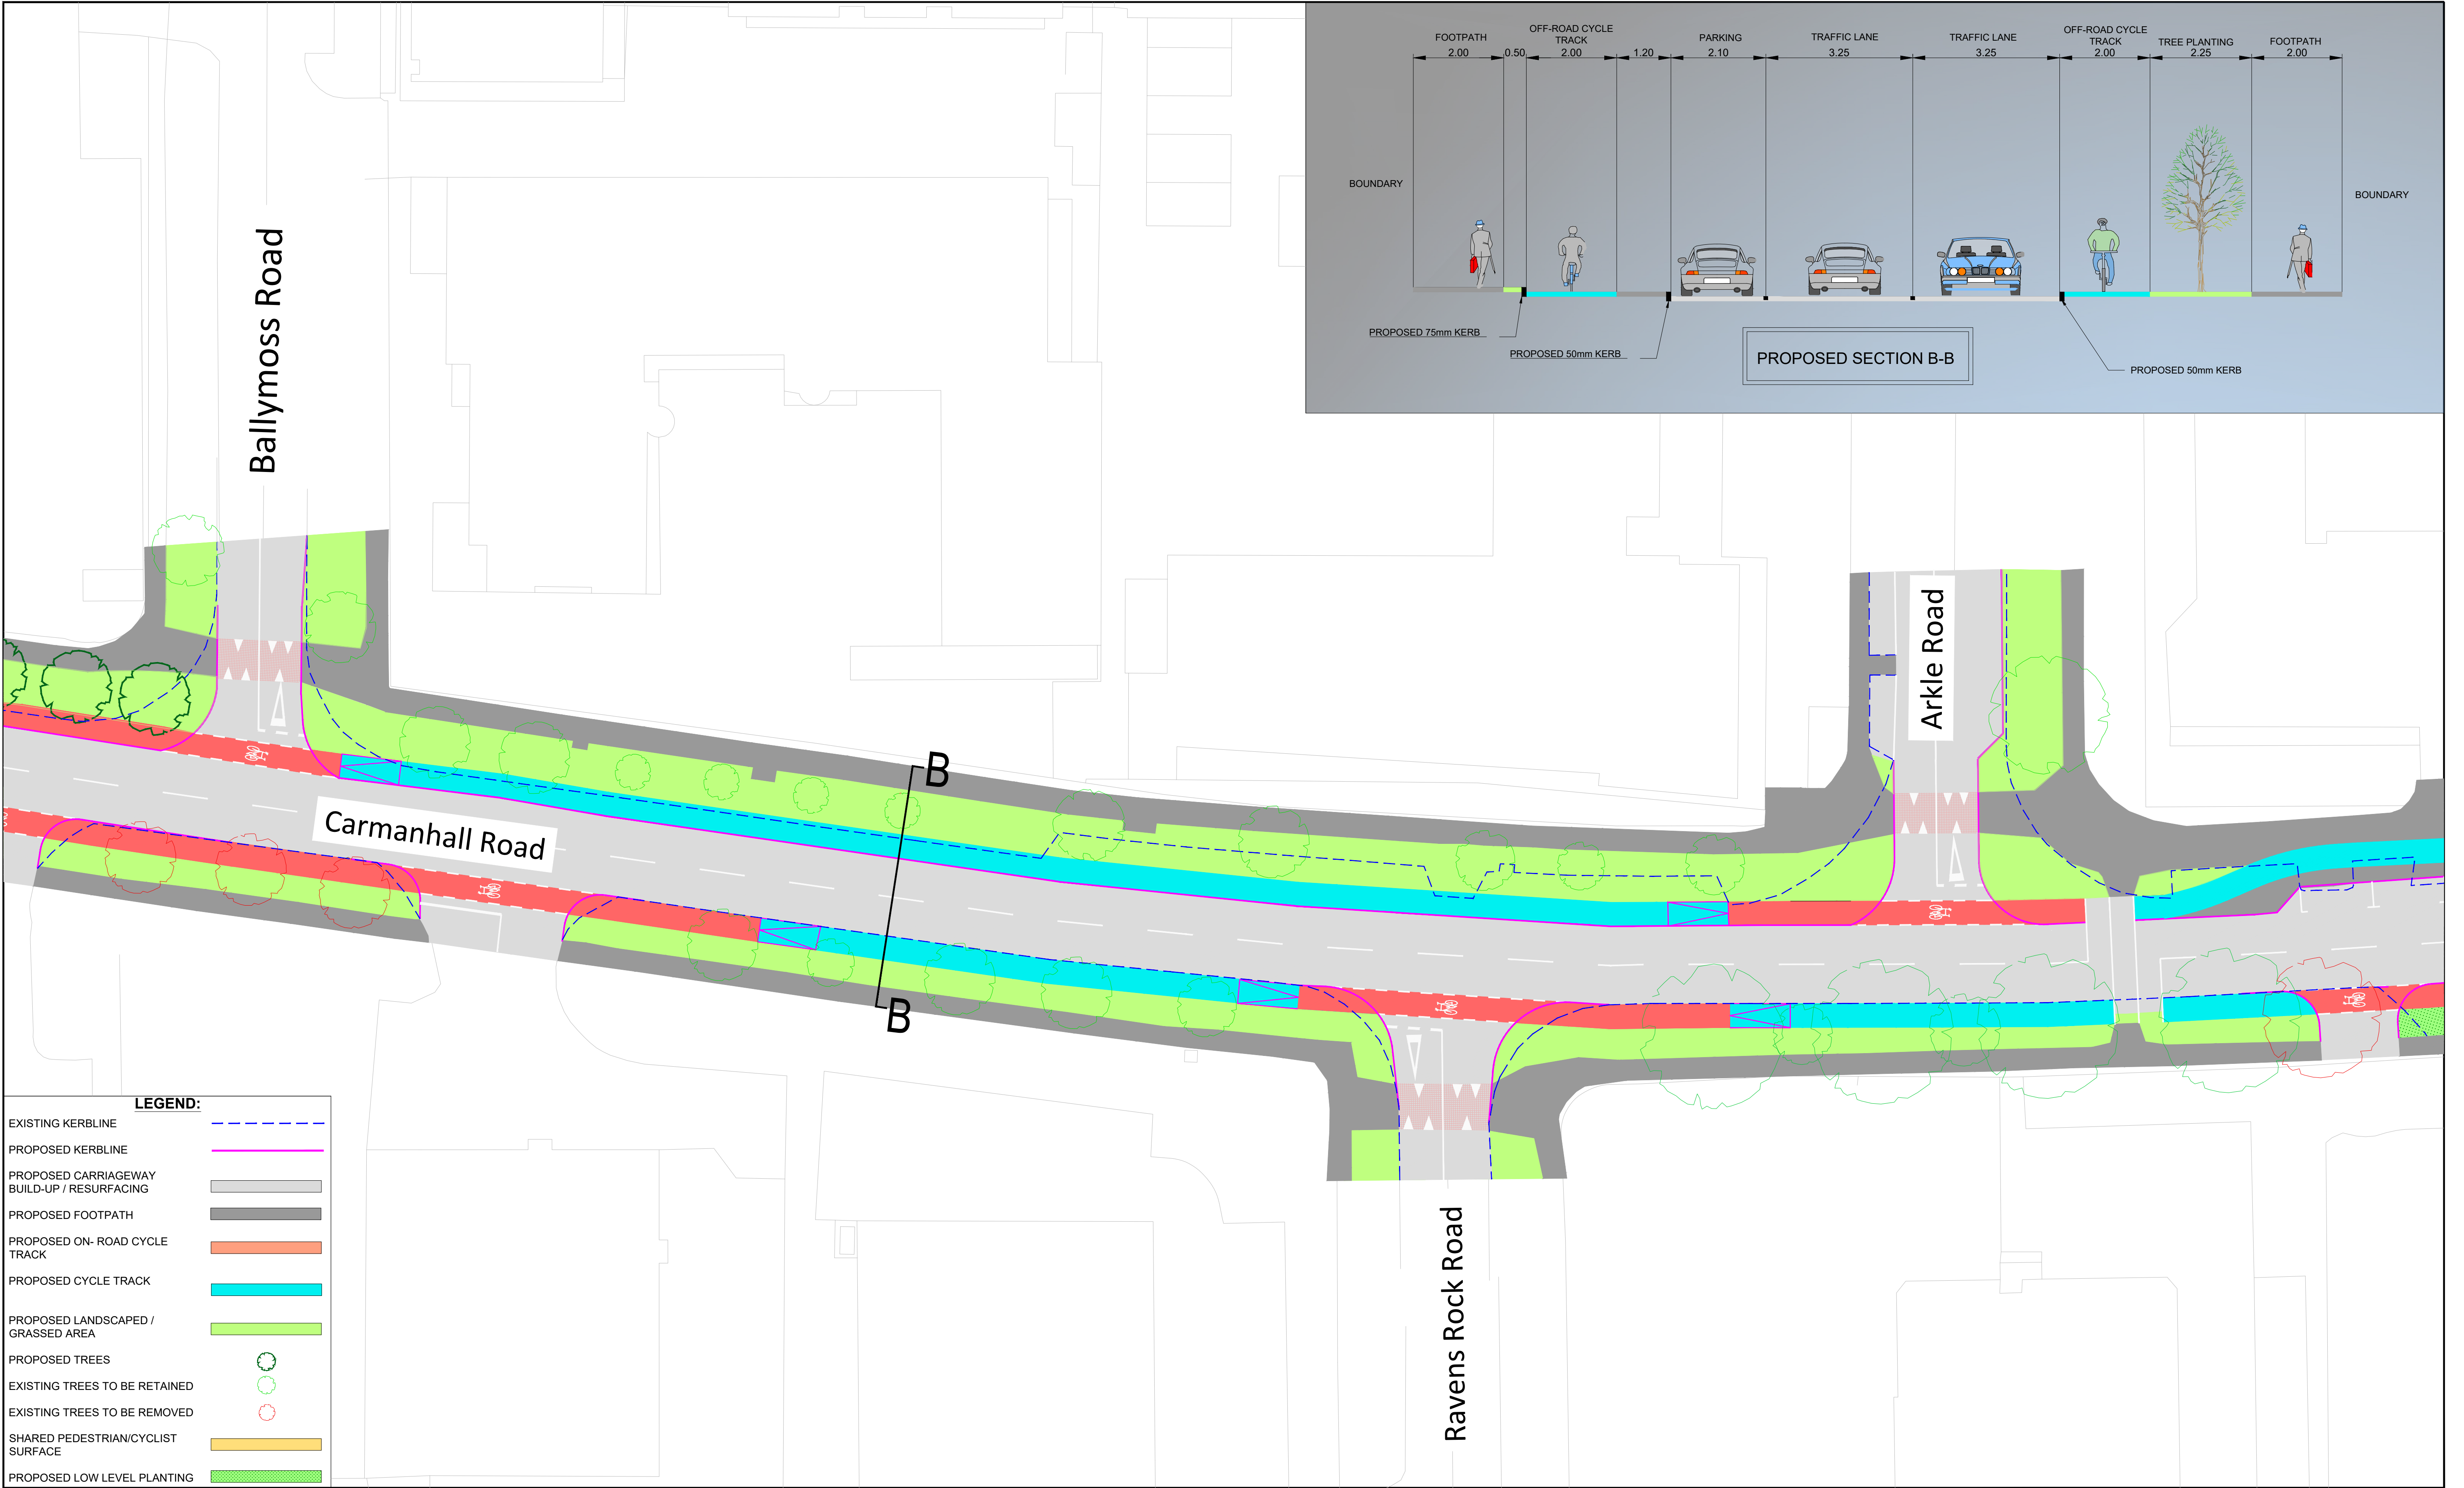

Classon House
Dundrum Business Park,
Dundrum Road,
Dublin 14,
Ireland


Phone: +353 1 485 1400
Email: info@jbbarry.ie

Notes

All levels are referred to Ordnance Survey Datum, Malin Head.
This document should not be relied on or used in circumstances other than those for which it was originally prepared. Barry Transportation accepts no responsibility for this document to any other party other than the party by whom it was commissioned.

Rev.	Date	Drawn	Description	Chk'd	Appr.

Project Title: Sandyford Cycle Improvement Scheme				Status: S1	
Drawing Title: General Layout - Sheet 3					
Designed: BE	File Name: 19407-BT-00-ZZ-DR-00018		Drawing No. 19407-BT-00-ZZ-DR-00018		Rev: 07
Drawn: BE	Scale at A1: 1:250				
Approved: RC	Date: May 2021				
Checked: RC					

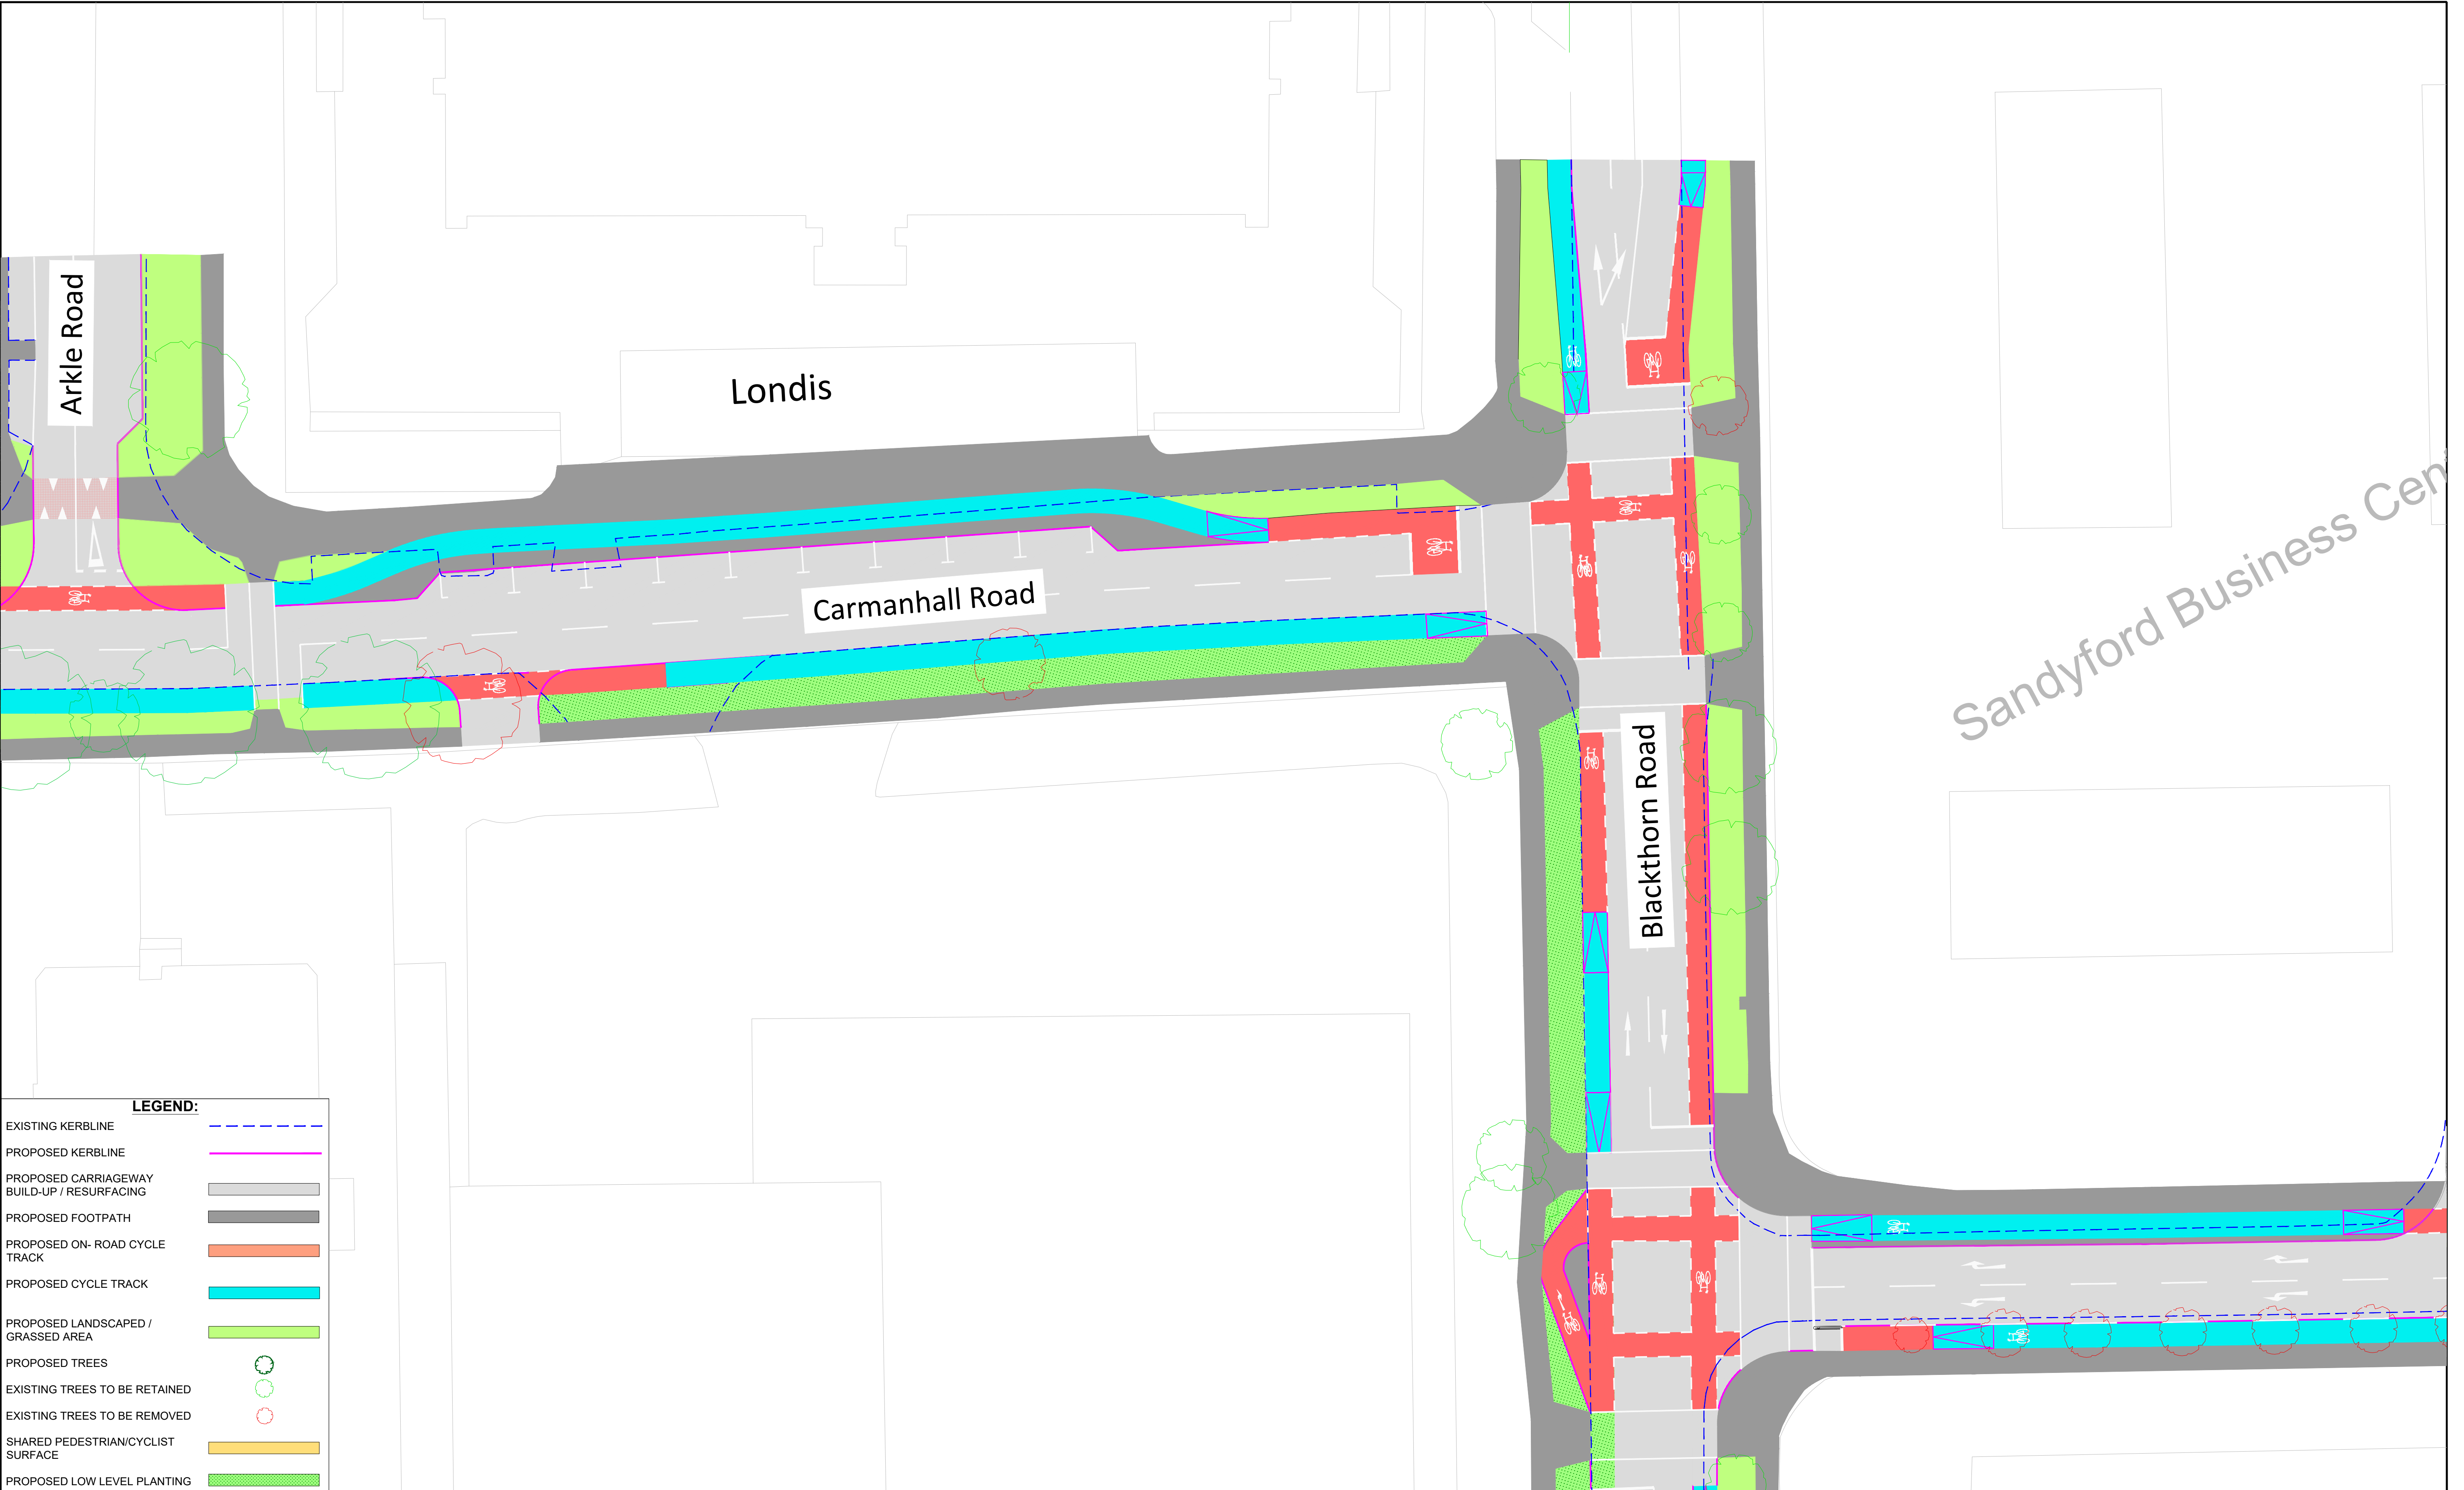

LEGEND:

- EXISTING KERBLINE
- PROPOSED KERBLINE
- PROPOSED CARRIAGEWAY BUILD-UP / RESURFACING
- PROPOSED FOOTPATH
- PROPOSED ON- ROAD CYCLE TRACK
- PROPOSED CYCLE TRACK
- PROPOSED LANDSCAPED / GRASSED AREA
- PROPOSED TREES
- EXISTING TREES TO BE RETAINED
- EXISTING TREES TO BE REMOVED
- SHARED PEDESTRIAN/CYCLIST SURFACE
- PROPOSED LOW LEVEL PLANTING




Classon House
Dundrum Business Park,
Dundrum Road,
Dublin 14,
Ireland

Phone: +353 1 485 1400
Email: info@jbbarry.ie

Notes
All levels are referred to Ordnance Survey Datum, Malin Head.
This document should not be relied on or used in circumstances other than those for which it was originally prepared. Barry Transportation accepts no responsibility for this document to any other party other than the party by whom it was commissioned.


Rev.	Date	Drawn	Description	Chk'd	Appr.

Project Title: Sandyford Cycle Improvement Scheme			Status: S1	
Drawing Title: General Layout - Sheet 04				
Designed: BE	File Name: 19407-BT-00-ZZ-DR-00018	Drawing No. 19407-BT-00-ZZ-DR-00018	Rev: 07	
Drawn: BE	Scale at A1: 1:250			
Approved: RC	Date: May 2021			
Checked: RC				

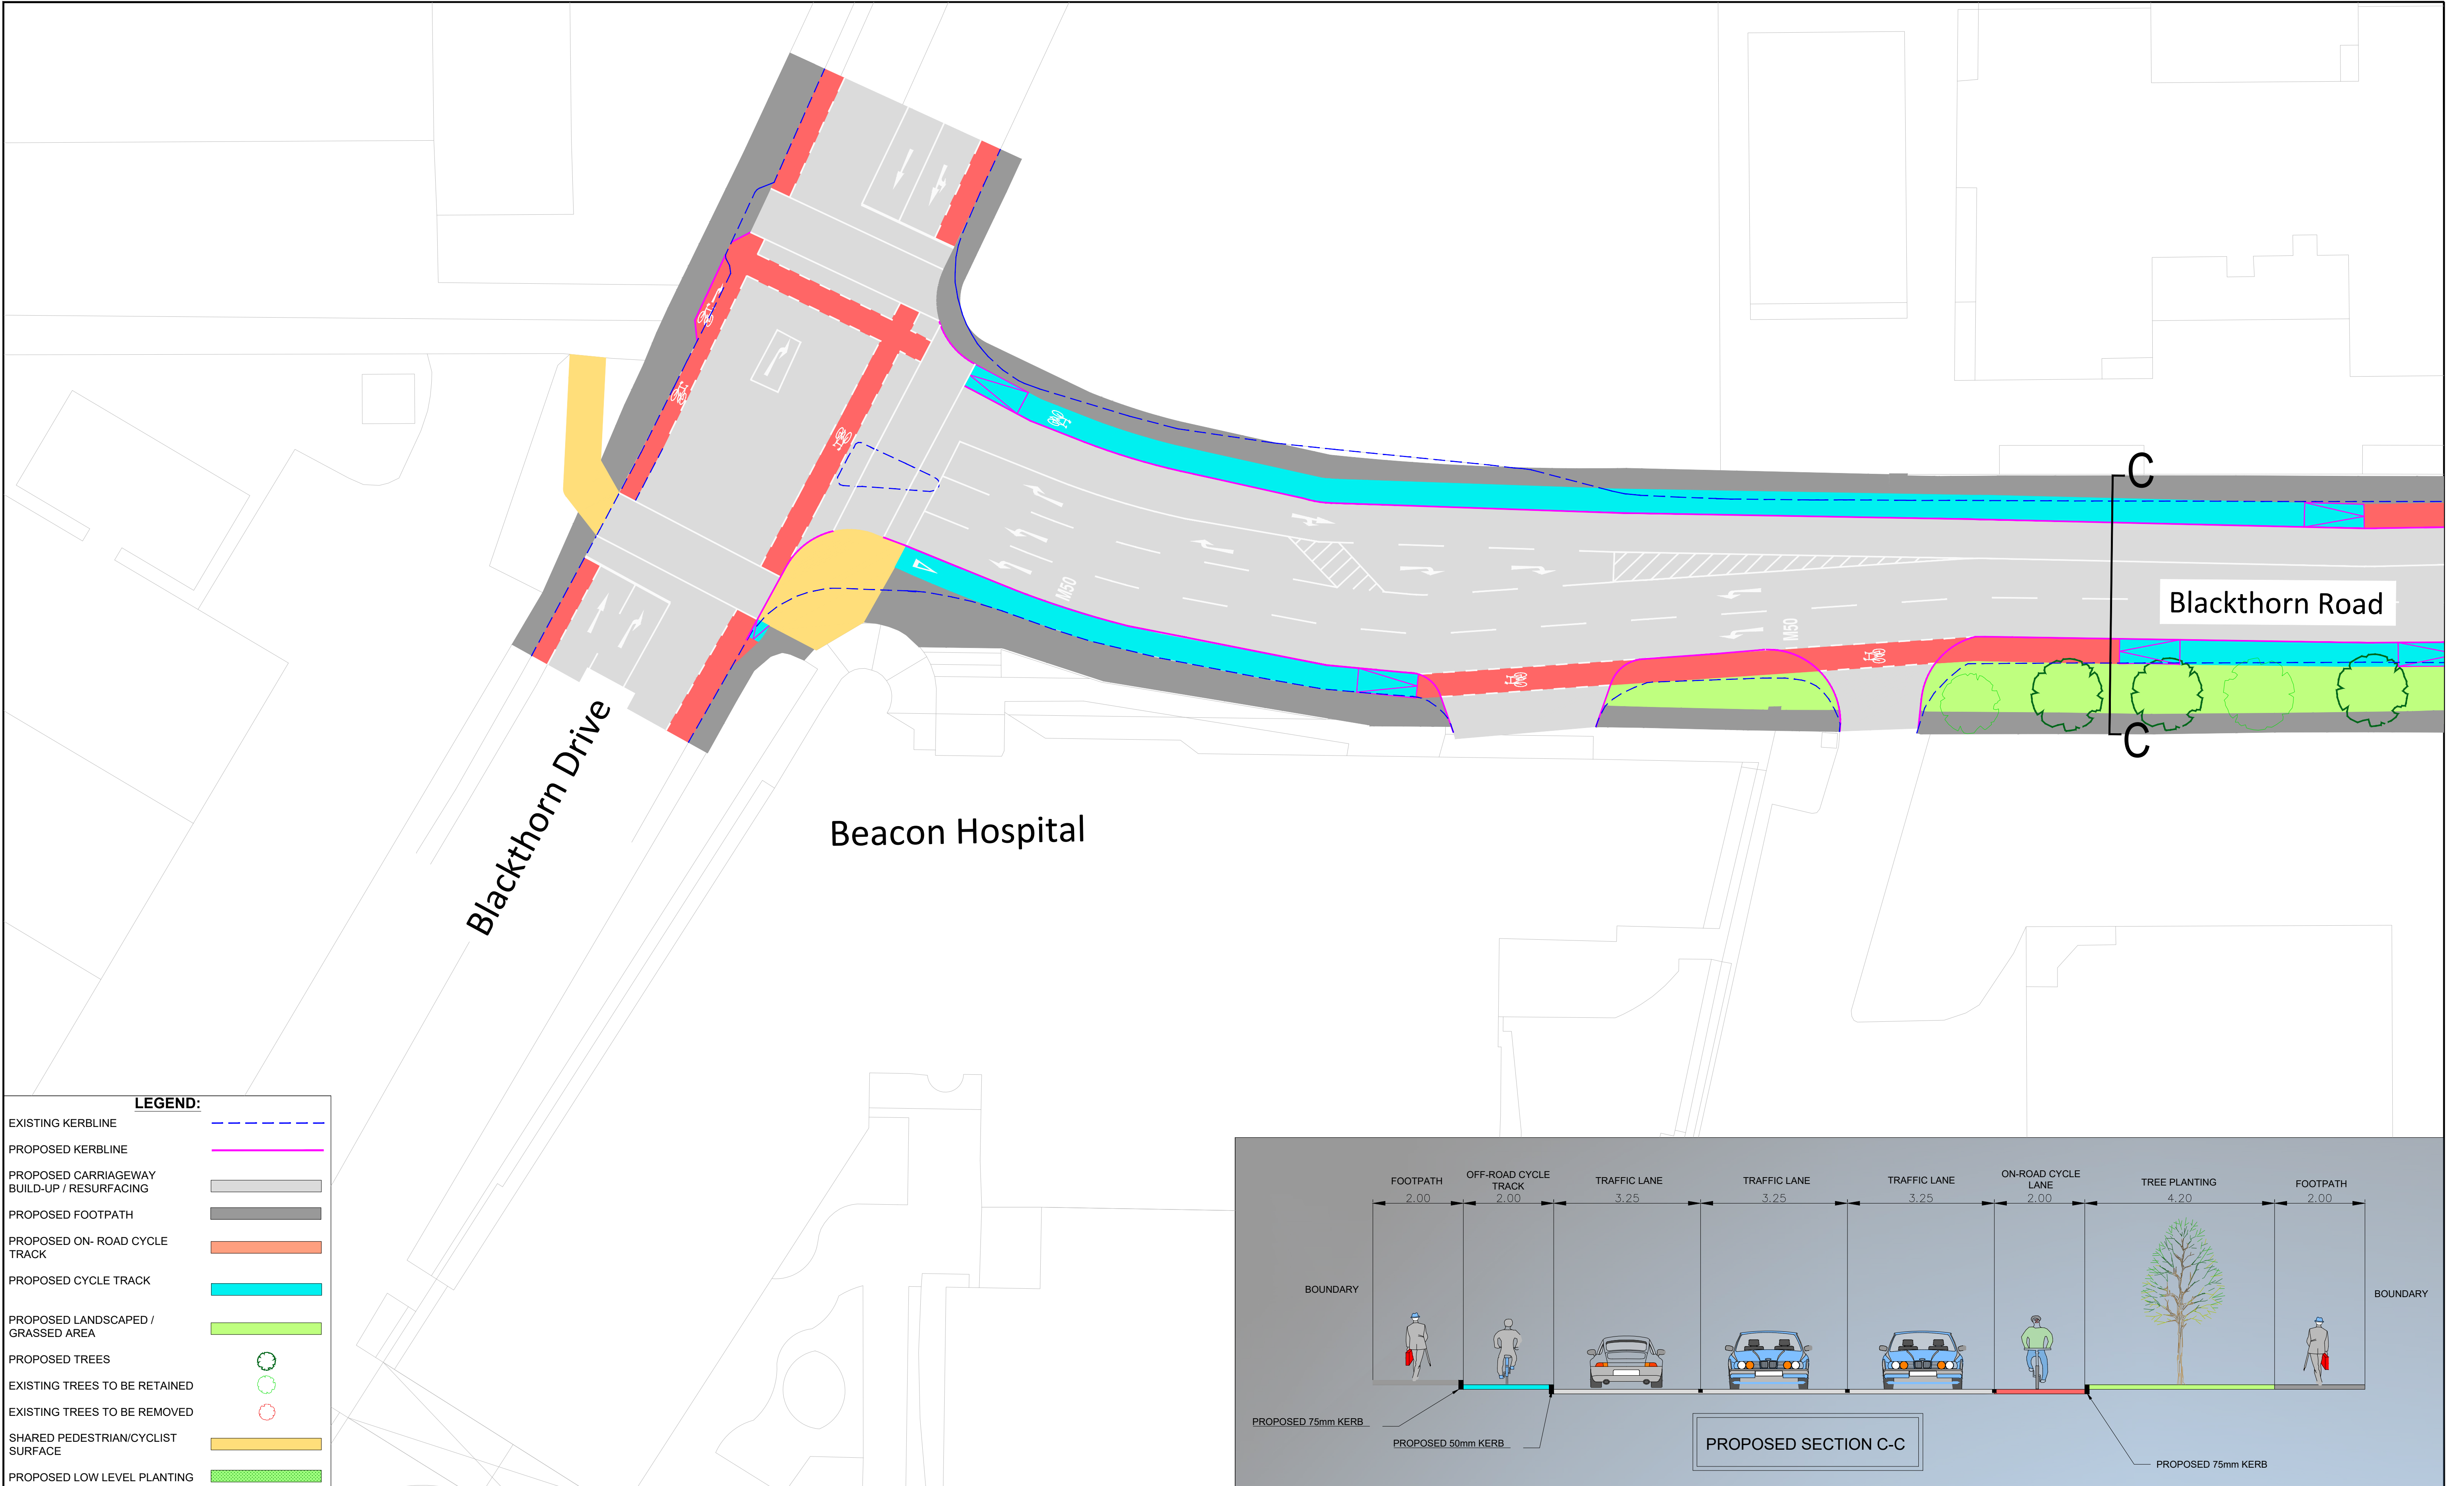

LEGEND:

- EXISTING KERBLINE
- PROPOSED KERBLINE
- PROPOSED CARRIAGEWAY BUILD-UP / RESURFACING
- PROPOSED FOOTPATH
- PROPOSED ON- ROAD CYCLE TRACK
- PROPOSED CYCLE TRACK
- PROPOSED LANDSCAPED / GRASSED AREA
- PROPOSED TREES
- EXISTING TREES TO BE RETAINED
- EXISTING TREES TO BE REMOVED
- SHARED PEDESTRIAN/CYCLIST SURFACE
- PROPOSED LOW LEVEL PLANTING

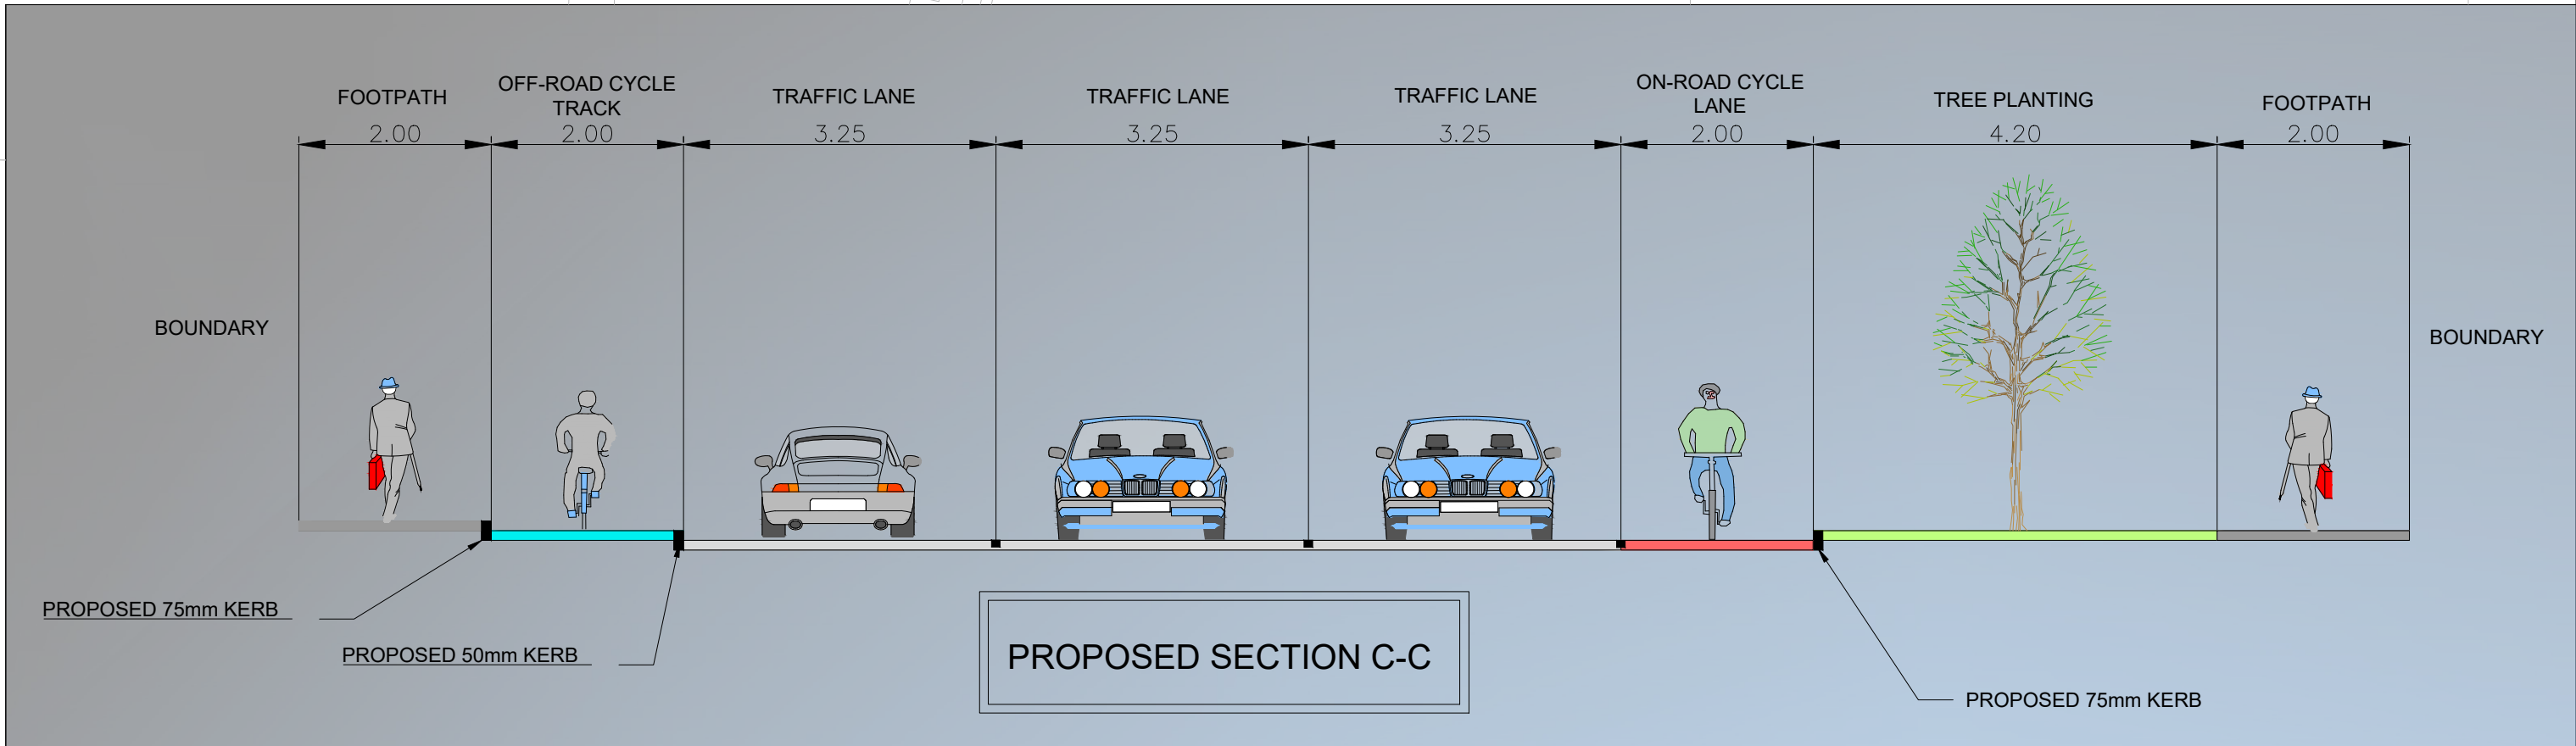


Classon House
Dundrum Business Park,
Dundrum Road,
Dublin 14,
Ireland

Phone: +353 1 485 1400
Email: info@jbbarry.ie

Notes
All levels are referred to Ordnance Survey Datum, Malin Head.
This document should not be relied on or used in circumstances other than those for which it was originally prepared. Barry Transportation accepts no responsibility for this document to any other party other than the party by whom it was commissioned.

Rev.	Date	Drawn	Description	Chk'd	Appr.

Project Title: Sandyford Cycle Improvement Scheme		Status: S1	
Drawing Title: General Layout - Sheet 05			
Designed: BE	File Name: 19407-BT-00-ZZ-DR-00018	Drawing No. 19407-BT-00-ZZ-DR-00018	Rev: 07
Drawn: BE	Scale at A1: 1:250		
Approved: RC	Date: May 2021		
Checked: RC			

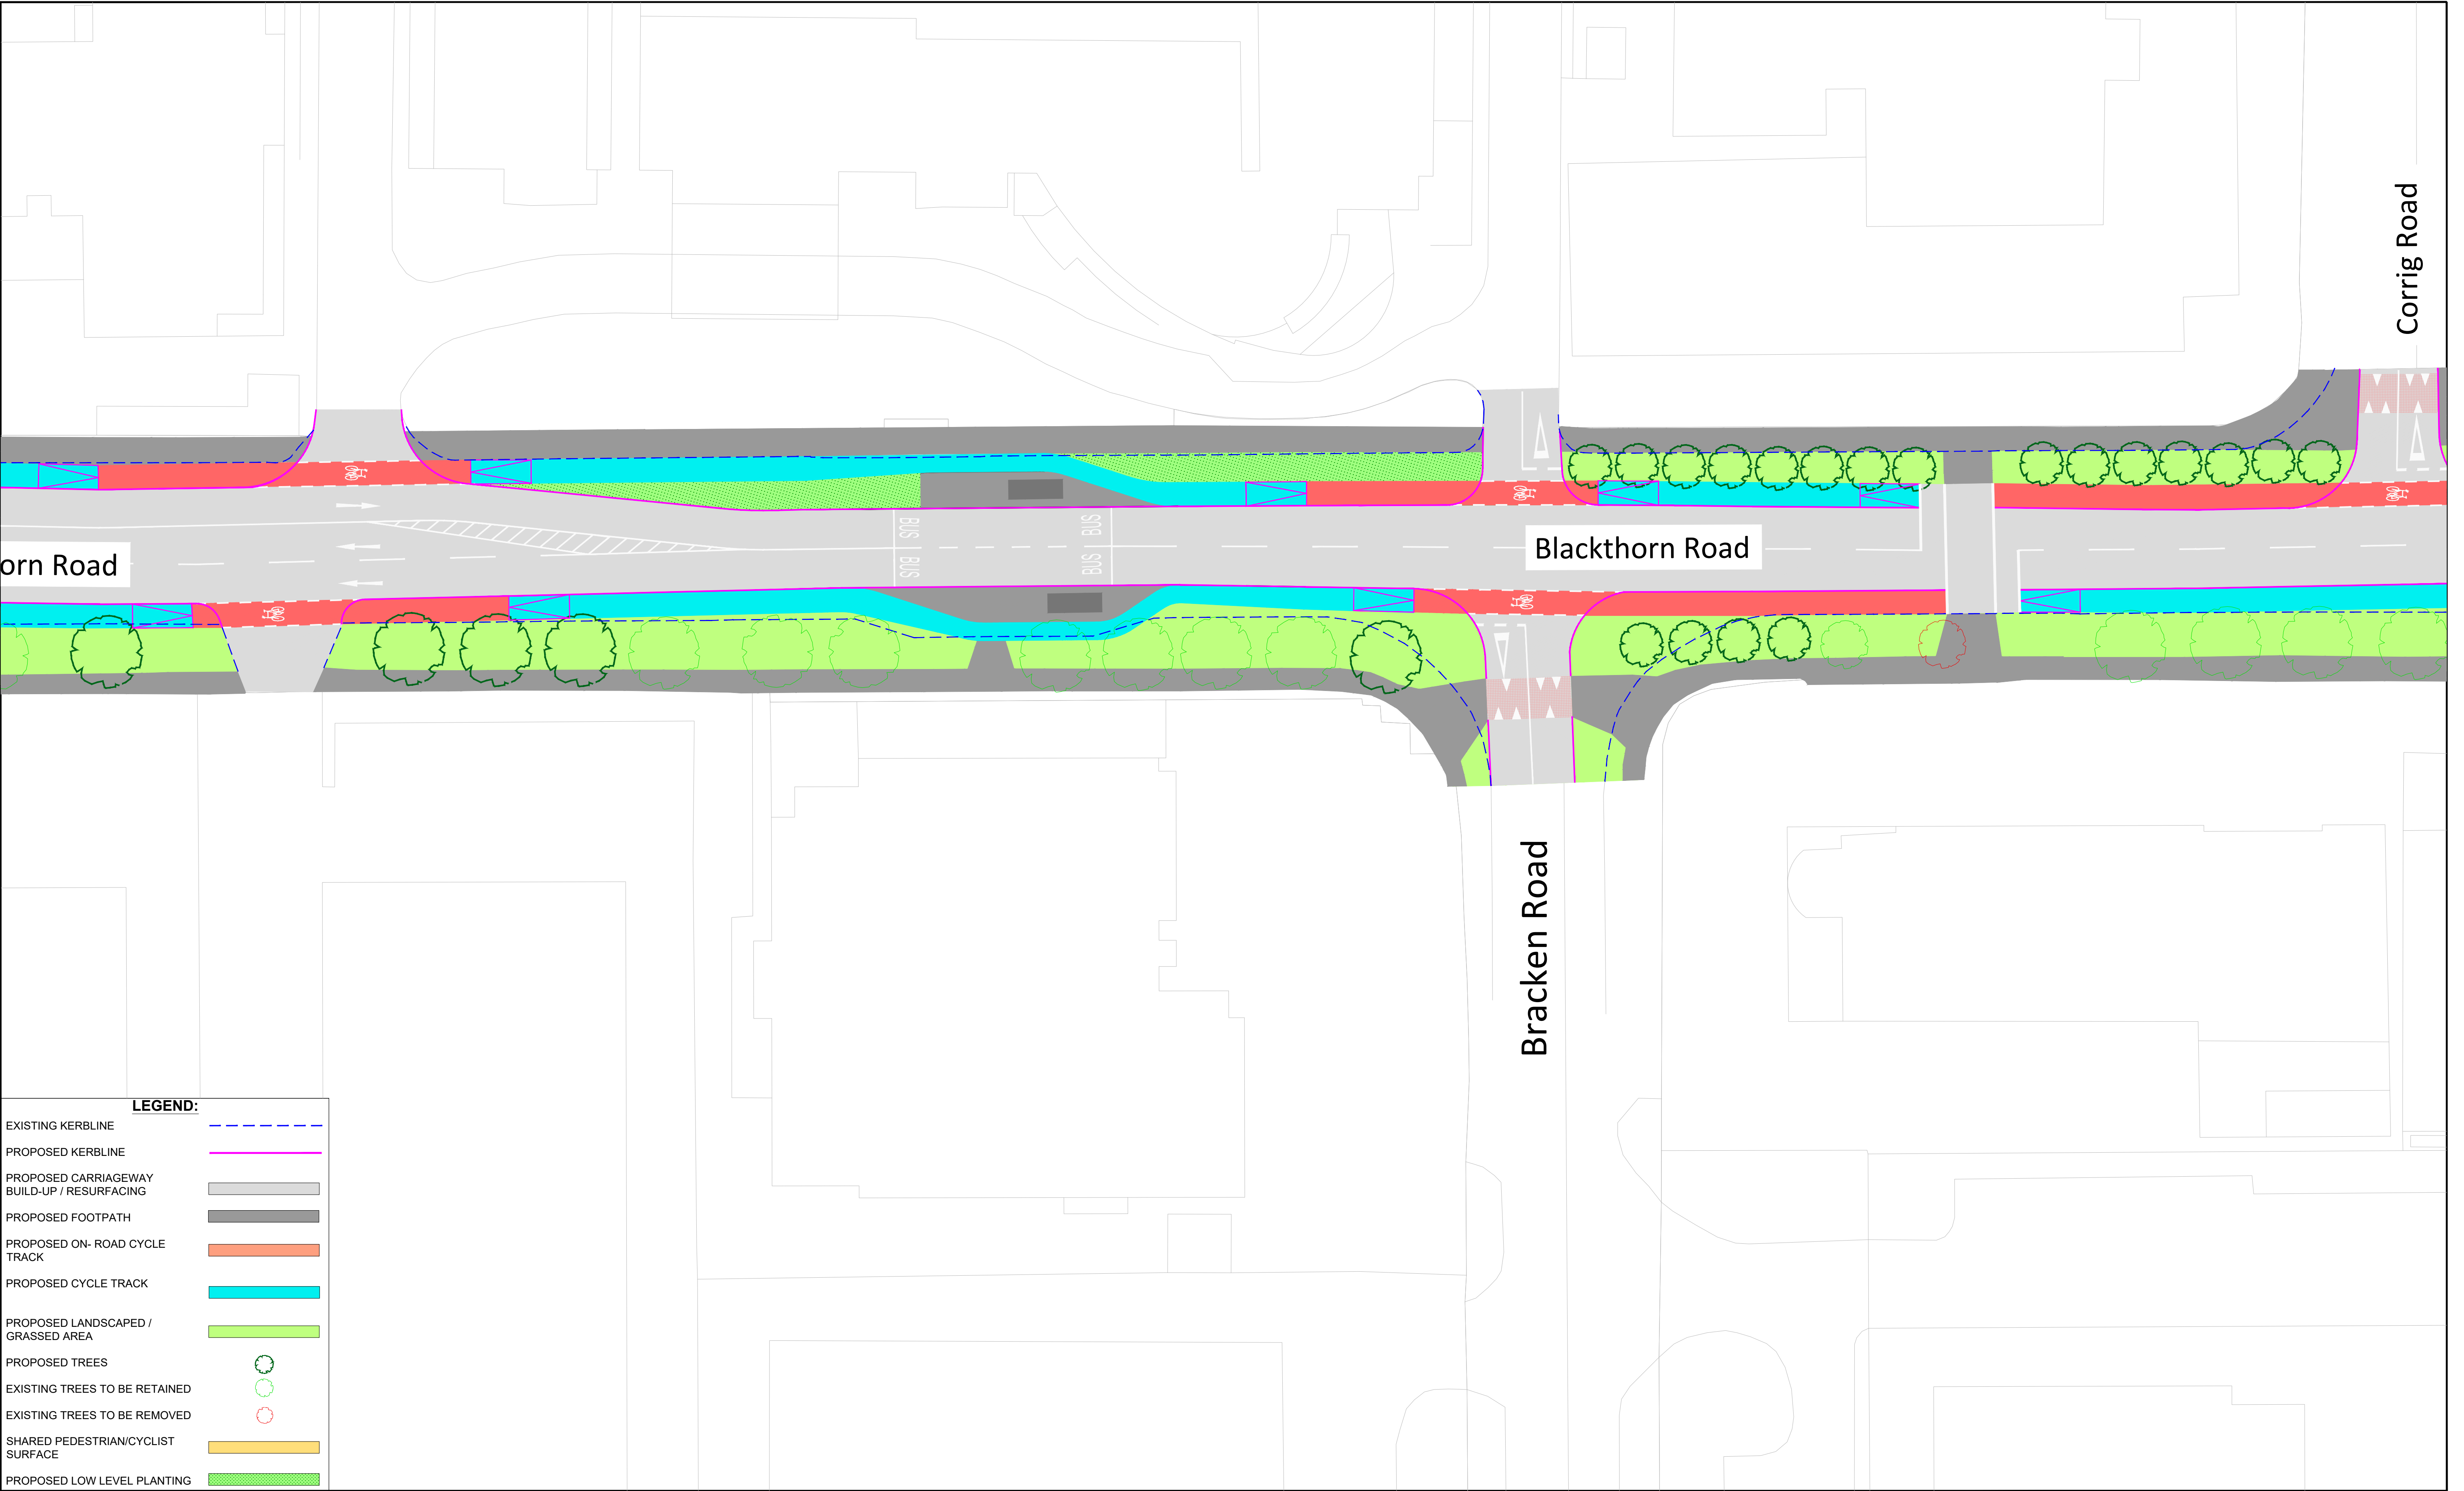

LEGEND:

- EXISTING KERBLINE: Dashed blue line
- PROPOSED KERBLINE: Solid purple line
- PROPOSED CARRIAGEWAY BUILD-UP / RESURFACING: Grey rectangle
- PROPOSED FOOTPATH: Dark grey rectangle
- PROPOSED ON- ROAD CYCLE TRACK: Orange rectangle
- PROPOSED CYCLE TRACK: Blue rectangle
- PROPOSED LANDSCAPED / GRASSED AREA: Green hatched rectangle
- PROPOSED TREES: Green circle with cross
- EXISTING TREES TO BE RETAINED: Green circle
- EXISTING TREES TO BE REMOVED: Red dashed circle
- SHARED PEDESTRIAN/CYCLIST SURFACE: Yellow rectangle
- PROPOSED LOW LEVEL PLANTING: Green dotted rectangle



Classon House
Dundrum Business Park,
Dundrum Road,
Dublin 14,
Ireland


Phone: +353 1 485 1400
Email: info@jbbarry.ie

Notes

All levels are referred to Ordnance Survey Datum, Malin Head.
This document should not be relied on or used in circumstances other than those for which it was originally prepared. Barry Transportation accepts no responsibility for this document to any other party other than the party by whom it was commissioned.

Rev.	Date	Drawn	Description	Chk'd	Appr.

Project Title: Sandyford Cycle Improvement Scheme			Status: S1	
Drawing Title: General Layout - Sheet 06				
Designed: BE	File Name: 19407-BT-00-ZZ-DR-00018		Drawing No. 19407-BT-00-ZZ-DR-00018	Rev: 07
Drawn: BE	Scale at A1: 1:250			
Approved: RC	Date: May 2021			
Checked: RC				

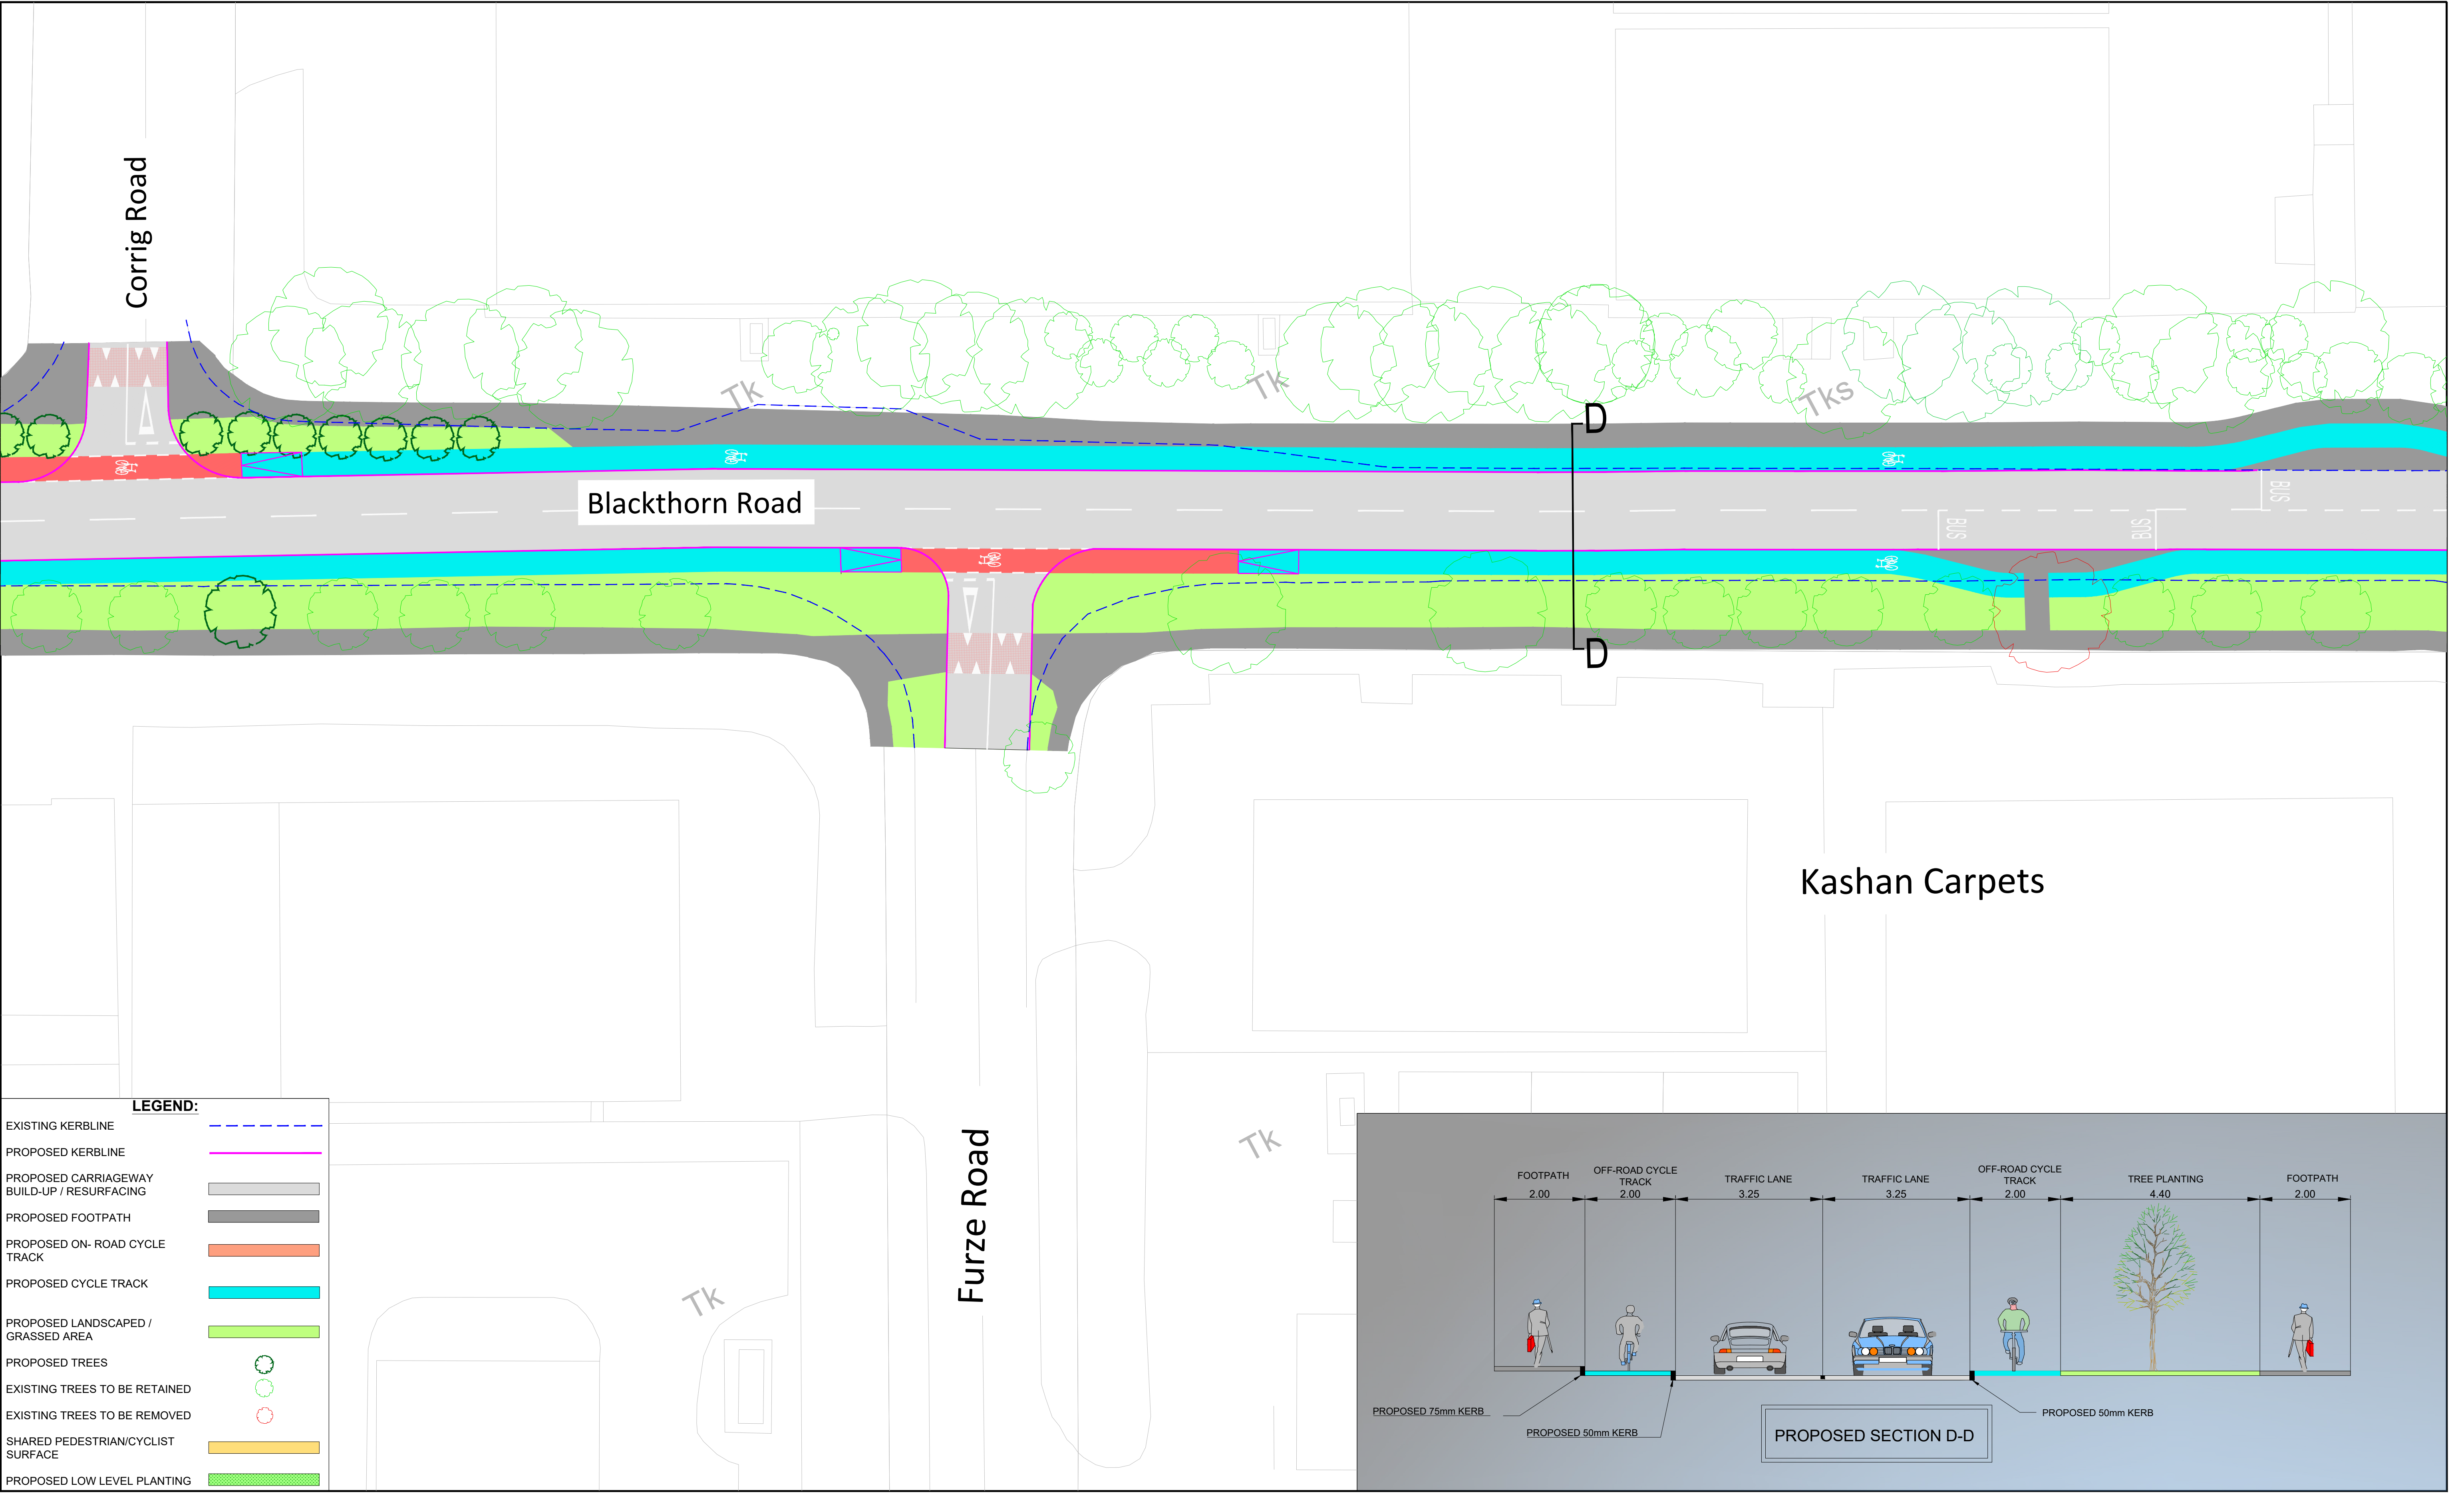

Classon House
Dundrum Business Park,
Dundrum Road,
Dublin 14,
Ireland

Phone: +353 1 485 1400
Email: info@jbbarry.ie

Notes
All levels are referred to Ordnance Survey Datum, Malin Head.
This document should not be relied on or used in circumstances other than those for which it was originally prepared. Barry Transportation accepts no responsibility for this document to any other party other than the party by whom it was commissioned.

Rev.	Date	Drawn	Description	Chk'd	Appr.

Project Title: Sandyford Cycle Improvement Scheme			Status: S1	
Drawing Title: General Layout - Sheet 07				
Designed: BE	File Name: 19407-BT-00-ZZ-DR-00018		Drawing No. 19407-BT-00-ZZ-DR-00018	Rev: 07
Drawn: BE				
Approved: RC	Scale at A1: 1:250			
Checked: RC	Date: May 2021			



Classon House
Dundrum Business Park,
Dundrum Road,
Dublin 14,
Ireland


Phone: +353 1 485 1400
Email: info@jbbarry.ie

Notes

All levels are referred to Ordnance Survey Datum, Malin Head.
This document should not be relied on or used in circumstances other than those for which it was originally prepared. Barry Transportation accepts no responsibility for this document to any other party other than the party by whom it was commissioned.


Rev.	Date	Drawn	Description	Chk'd	Appr.

Project Title: Sandyford Cycle Improvement Scheme			Status: S1	
Drawing Title: General Layout - Sheet 08			Rev: 07	
Designed: BE	File Name: 19407-BT-00-ZZ-DR-00018	Drawing No. 19407-BT-00-ZZ-DR-00018		Rev: 07
Drawn: BE	Scale at A1: 1:250			
Approved: RC	Date: May 2021			
Checked: RC				

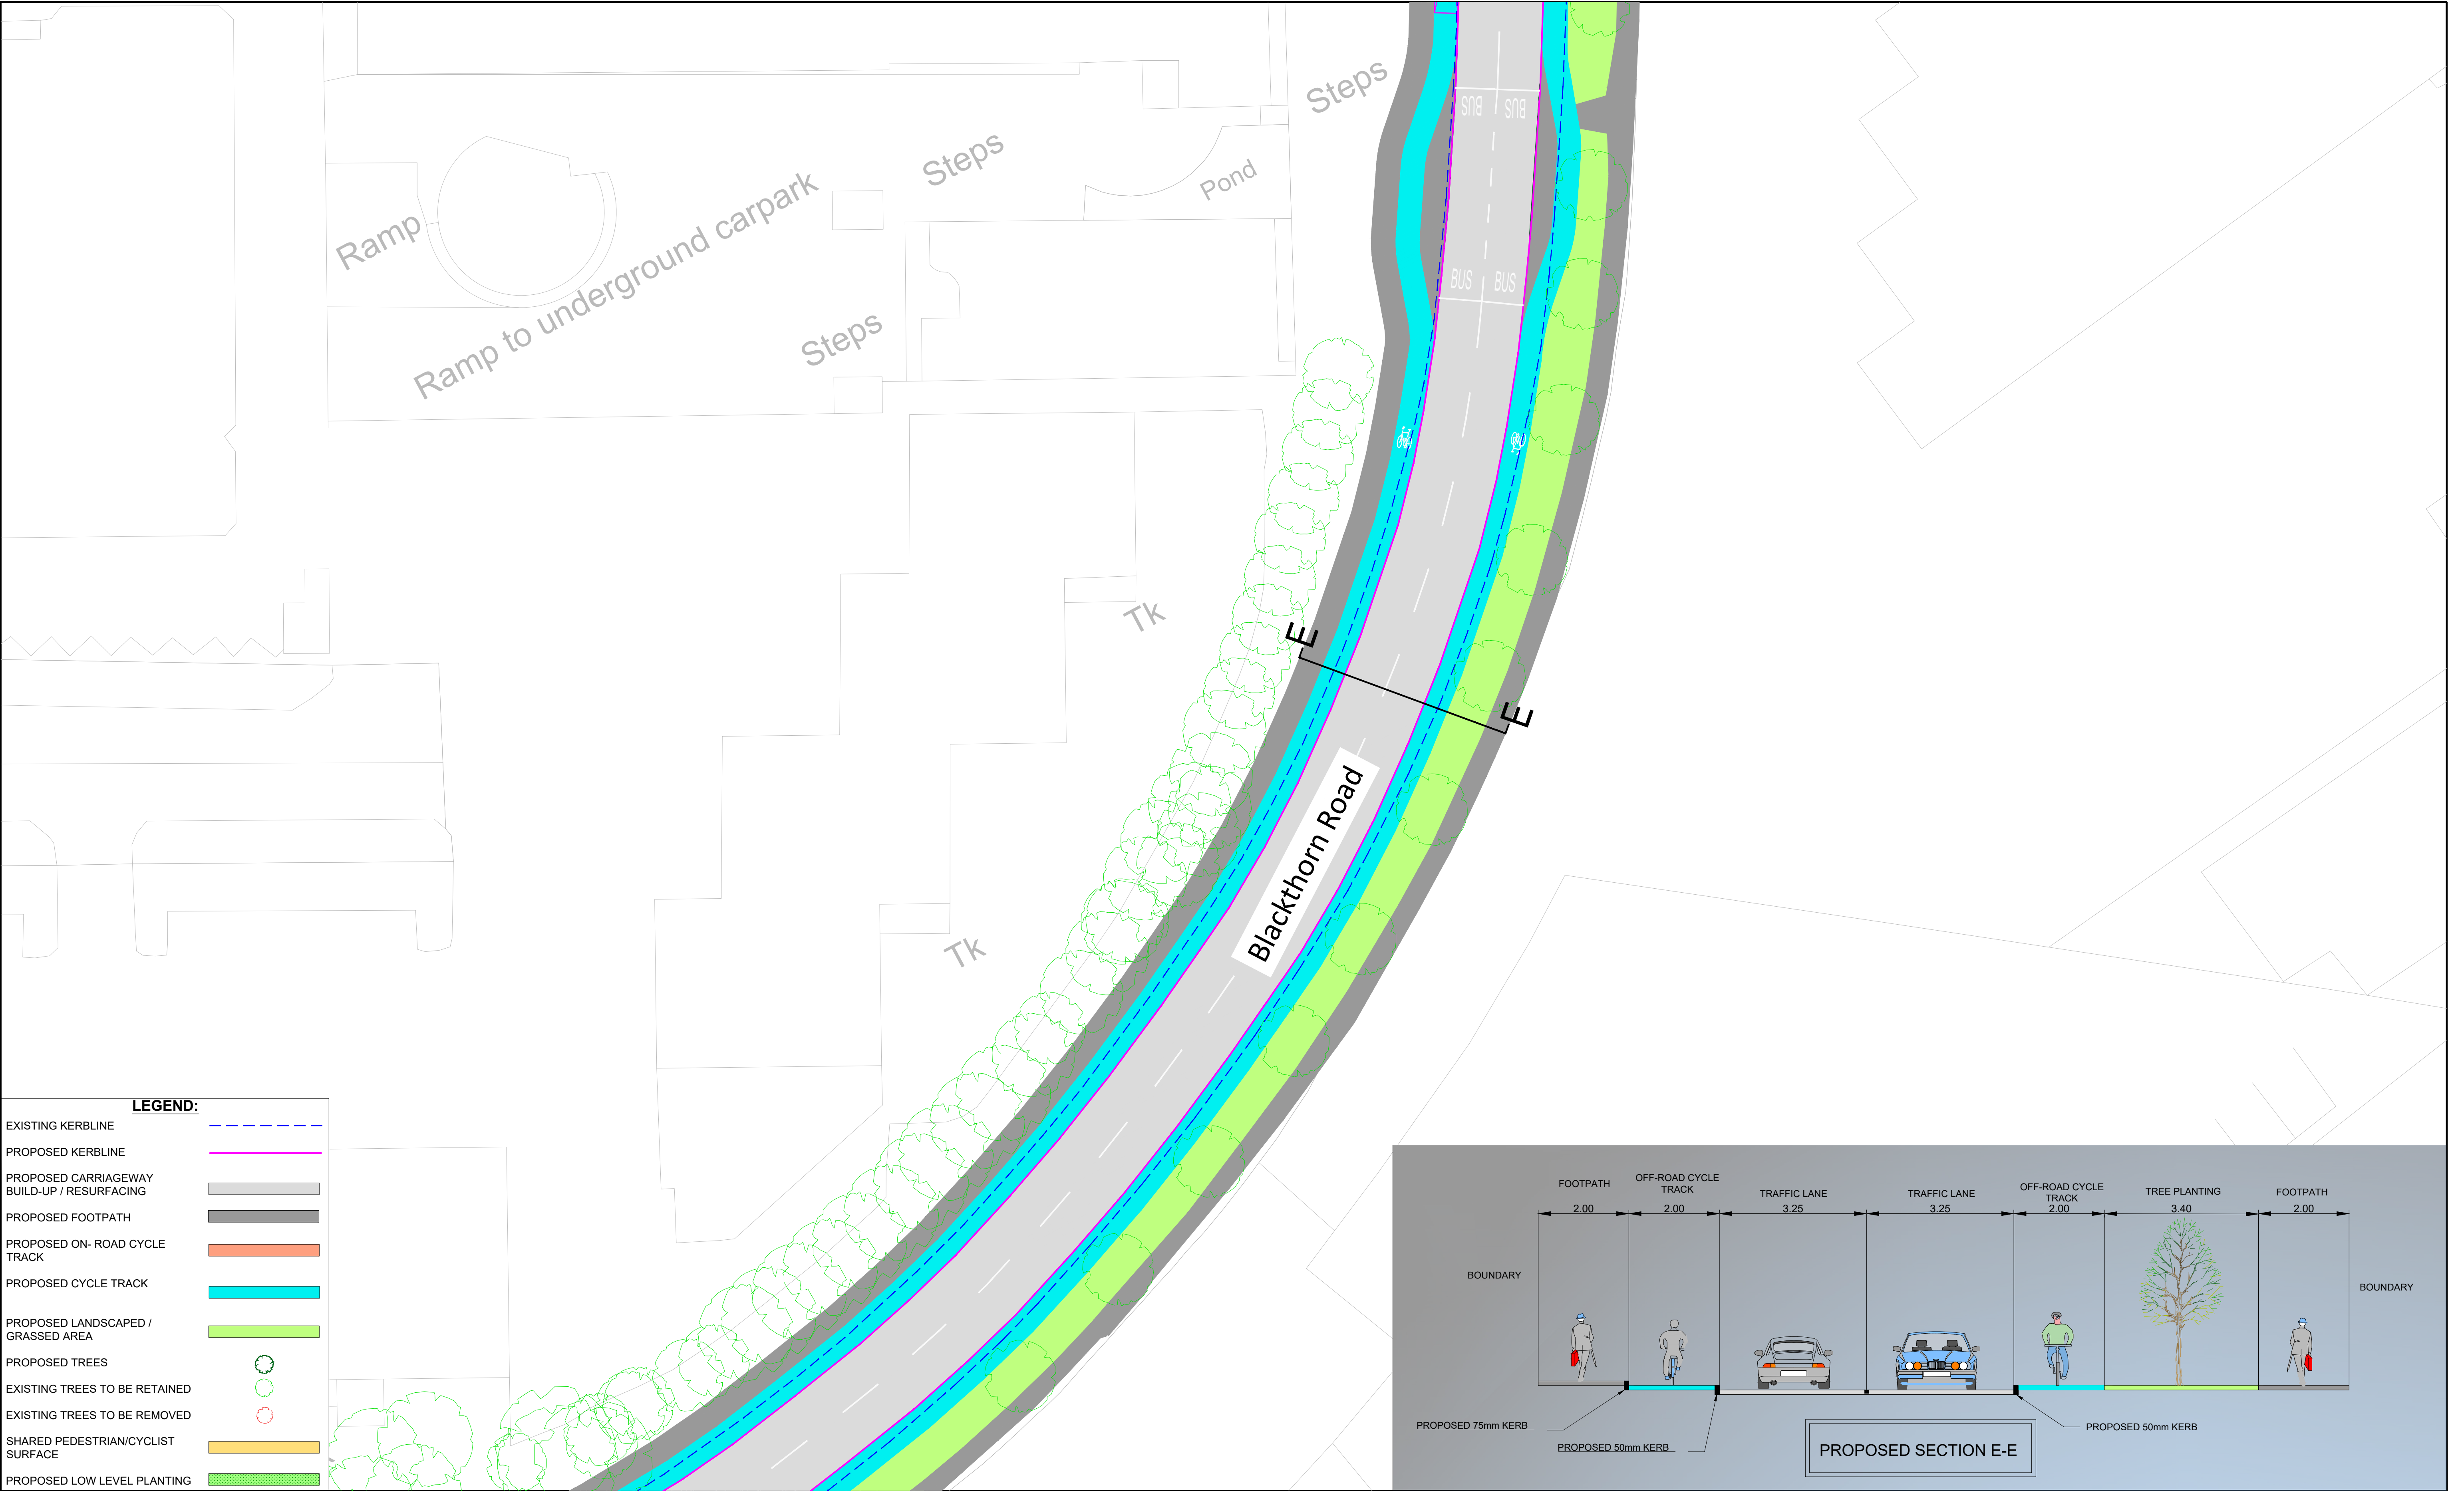

LEGEND:

- EXISTING KERBLINE
- PROPOSED KERBLINE
- PROPOSED CARRIAGEWAY BUILD-UP / RESURFACING
- PROPOSED FOOTPATH
- PROPOSED ON- ROAD CYCLE TRACK
- PROPOSED CYCLE TRACK
- PROPOSED LANDSCAPED / GRASSED AREA
- PROPOSED TREES
- EXISTING TREES TO BE RETAINED
- EXISTING TREES TO BE REMOVED
- SHARED PEDESTRIAN/CYCLIST SURFACE
- PROPOSED LOW LEVEL PLANTING

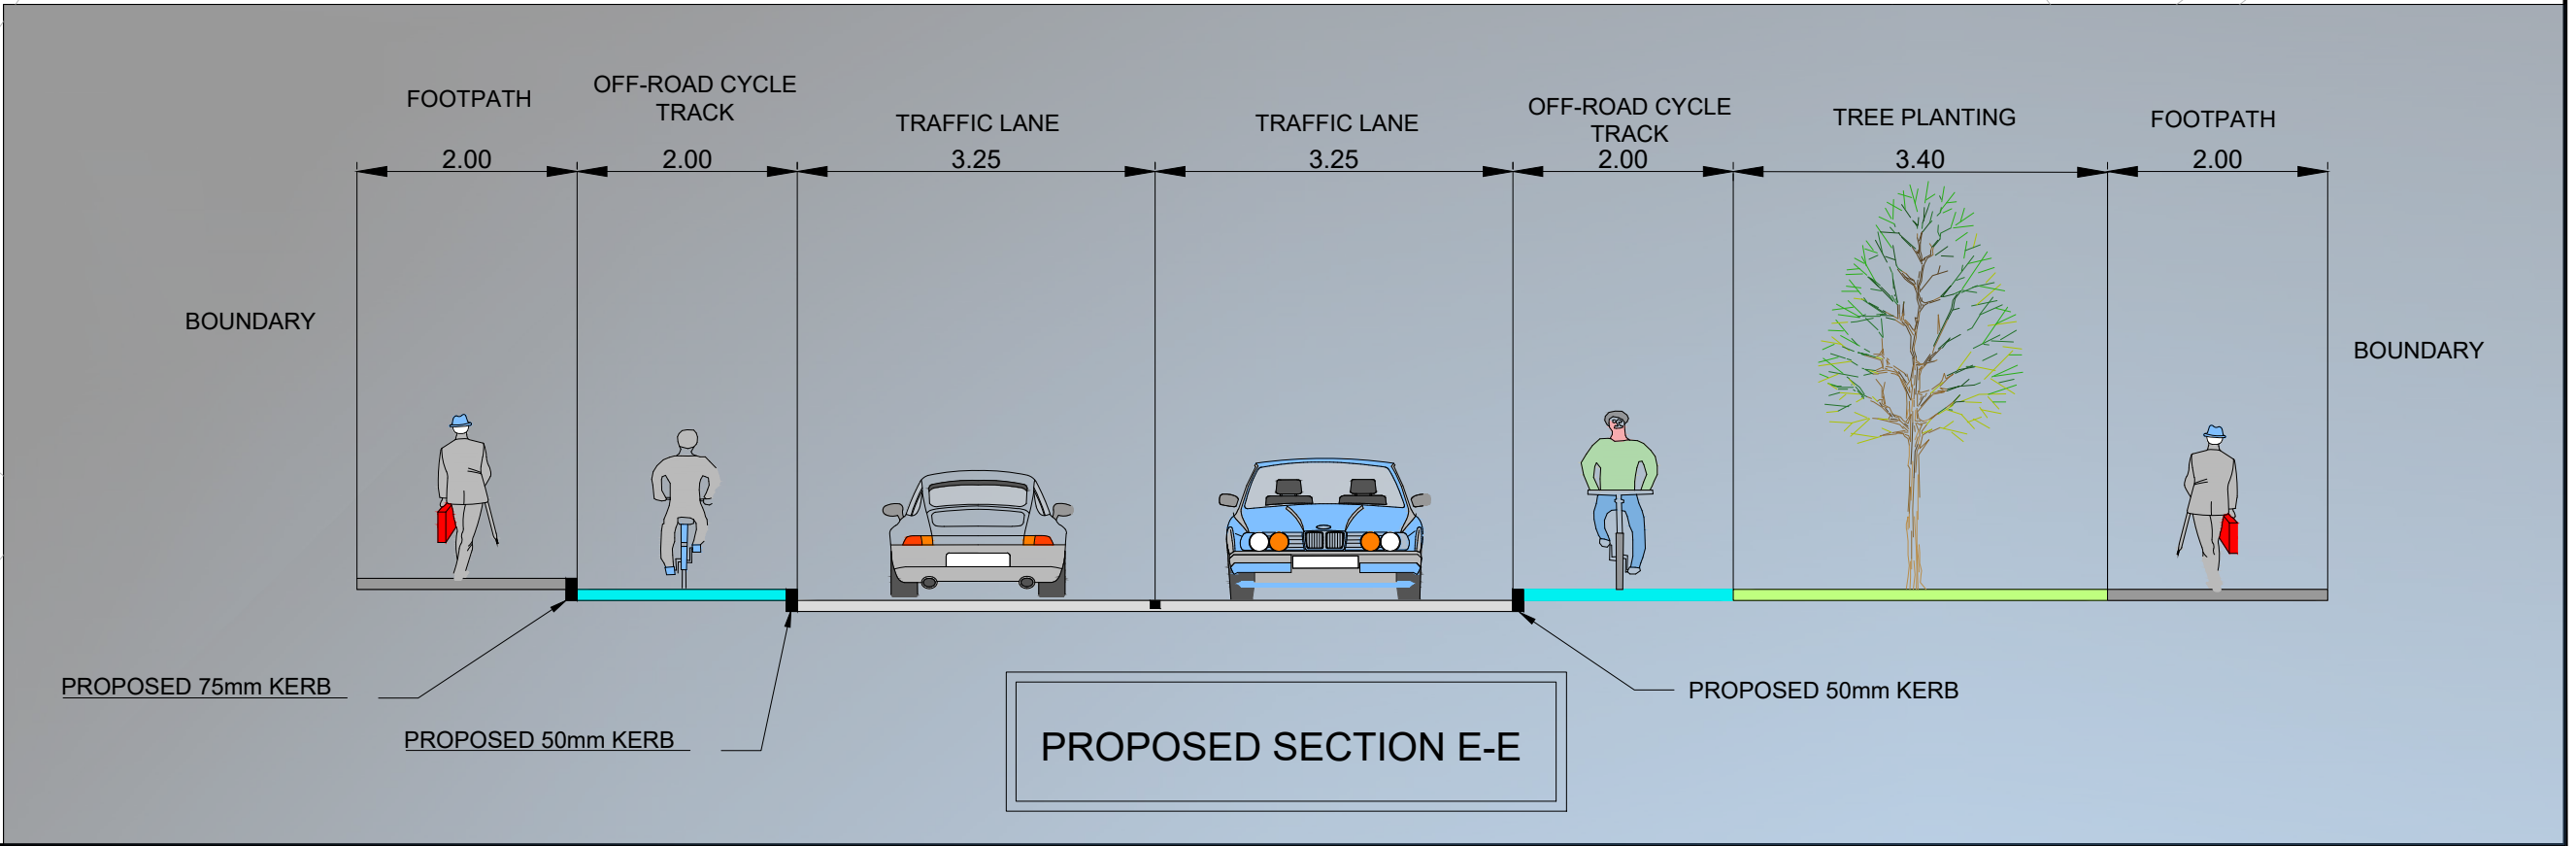


Classon House
Dundrum Business Park,
Dundrum Road,
Dublin 14,
Ireland

Phone: +353 1 485 1400
Email: info@jbbarry.ie

Notes
All levels are referred to Ordnance Survey Datum, Malin Head.
This document should not be relied on or used in circumstances other than those for which it was originally prepared. Barry Transportation accepts no responsibility for this document to any other party other than the party by whom it was commissioned.

Rev.	Date	Drawn	Description	Chk'd	Appr.

Project Title: Sandyford Cycle Improvement Scheme			Status: S1	
Drawing Title: General Layout - Sheet 09				
Designed: BE	File Name: 19407-BT-00-ZZ-DR-00018	Drawing No. 19407-BT-00-ZZ-DR-00018		Rev: 07
Drawn: BE	Scale at A1: 1:250			
Approved: RC	Date: May 2021			
Checked: RC				

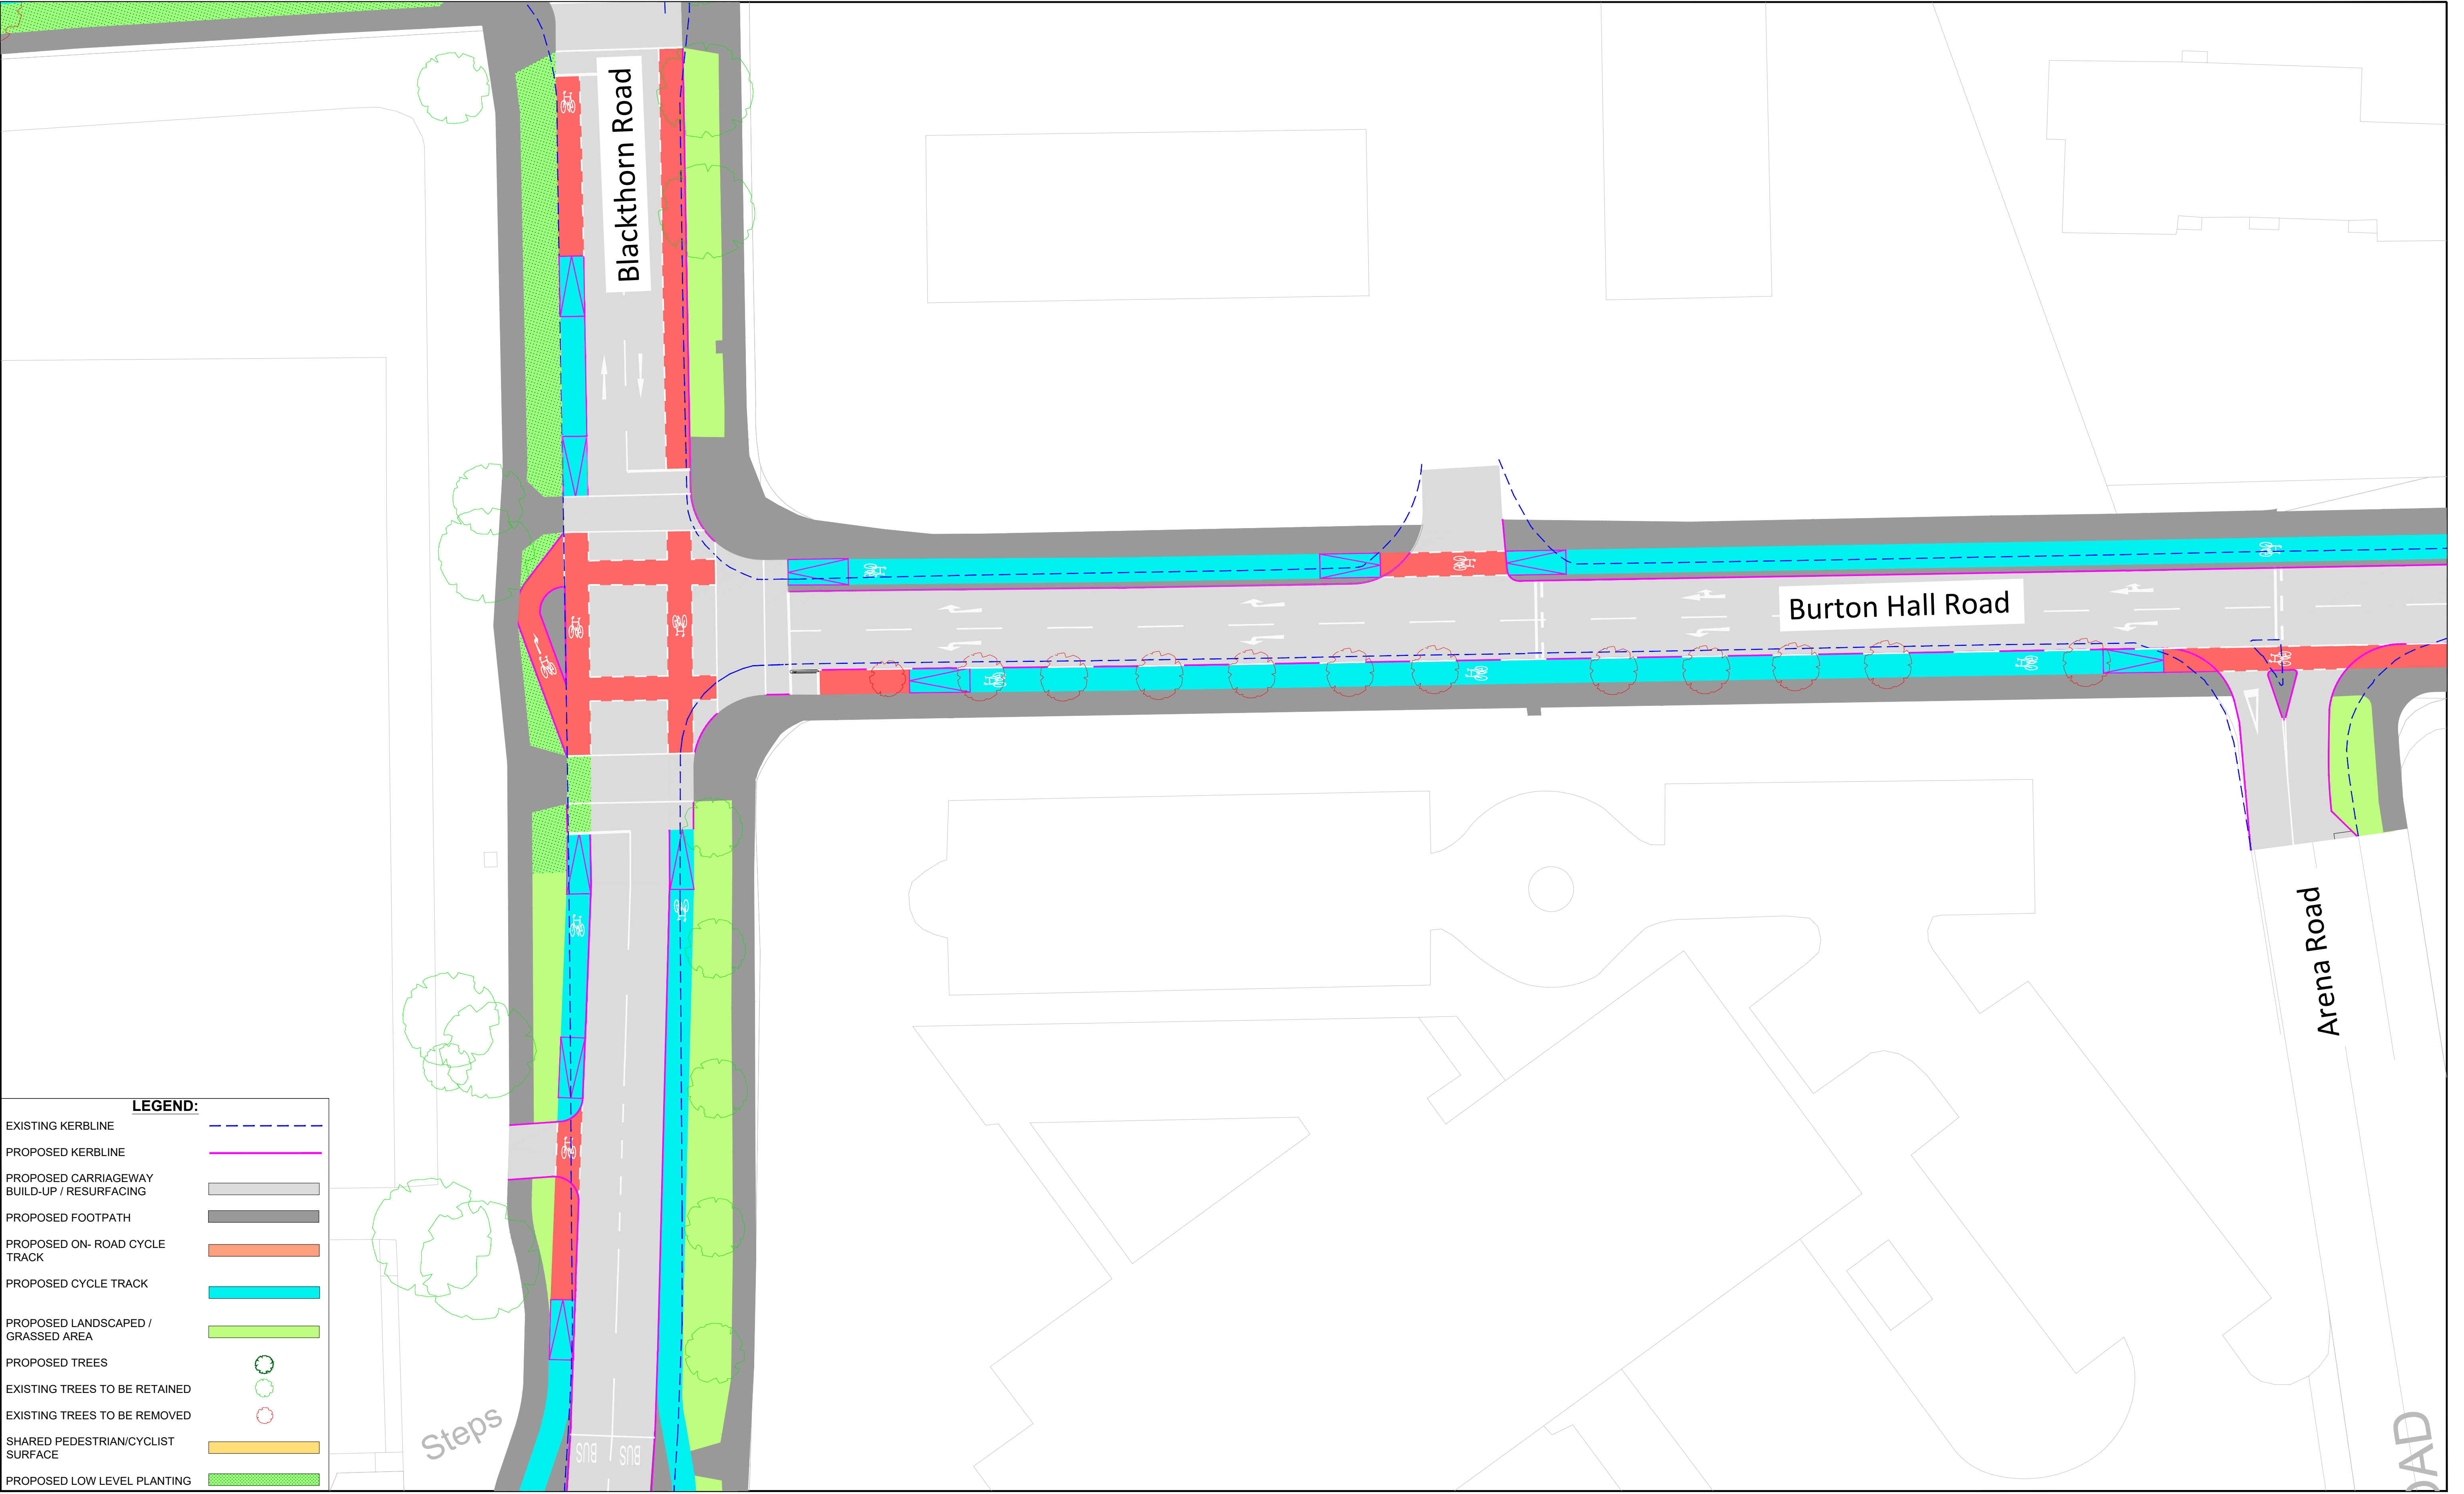



Classon House
Dundrum Business Park,
Dundrum Road,
Dublin 14,
Ireland


Phone: +353 1 485 1400
Email: info@jbbarry.ie

Notes

All levels are referred to Ordnance Survey Datum, Malin Head.
This document should not be relied on or used in circumstances other than those for which it was originally prepared. Barry Transportation accepts no responsibility for this document to any other party other than the party by whom it was commissioned.


Rev.	Date	Drawn	Description	Chk'd	Appr.

Project Title: Sandyford Cycle Improvement Scheme			Status: S1	
Drawing Title: General Layout - Sheet 10				
Designed: BE	File Name: 19407-BT-00-ZZ-DR-00018	Drawing No. 19407-BT-00-ZZ-DR-00018		Rev: 07
Drawn: BE	Scale at A1: 1:250			
Approved: RC	Date: May 2021			
Checked: RC				

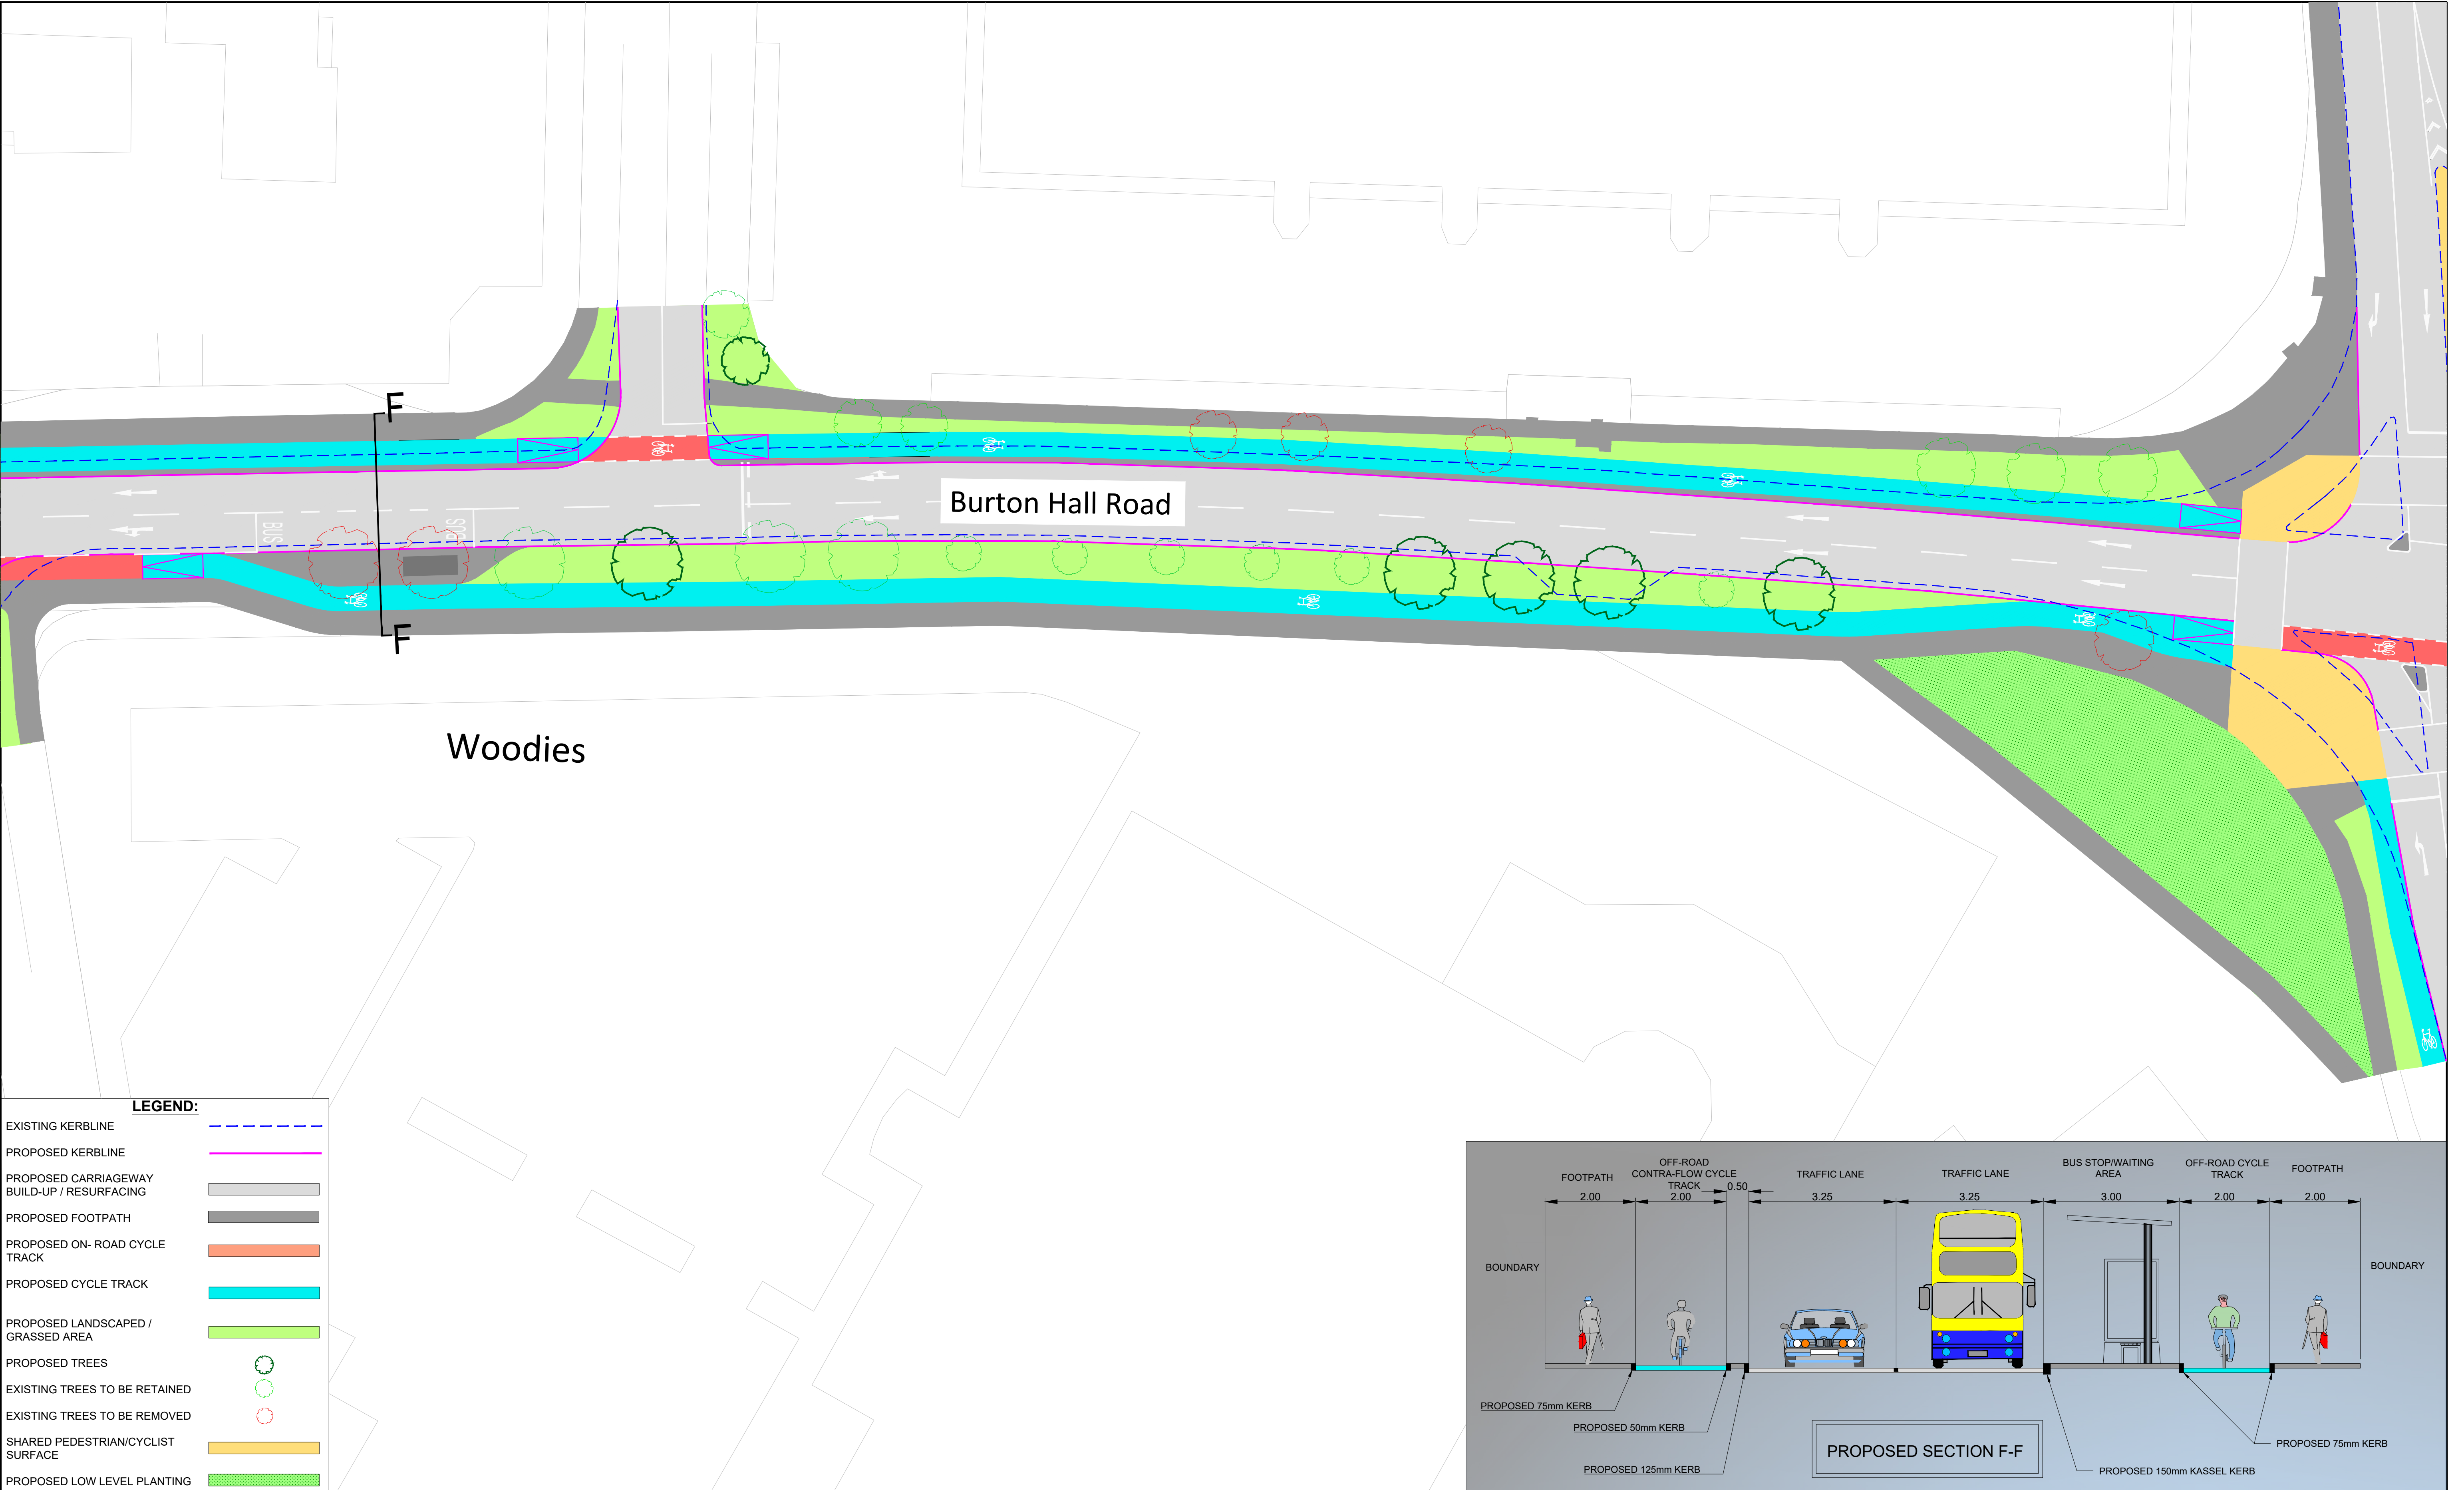

LEGEND:

- EXISTING KERBLINE
- PROPOSED KERBLINE
- PROPOSED CARRIAGEWAY BUILD-UP / RESURFACING
- PROPOSED FOOTPATH
- PROPOSED ON- ROAD CYCLE TRACK
- PROPOSED CYCLE TRACK
- PROPOSED LANDSCAPED / GRASSED AREA
- PROPOSED TREES
- EXISTING TREES TO BE RETAINED
- EXISTING TREES TO BE REMOVED
- SHARED PEDESTRIAN/CYCLIST SURFACE
- PROPOSED LOW LEVEL PLANTING

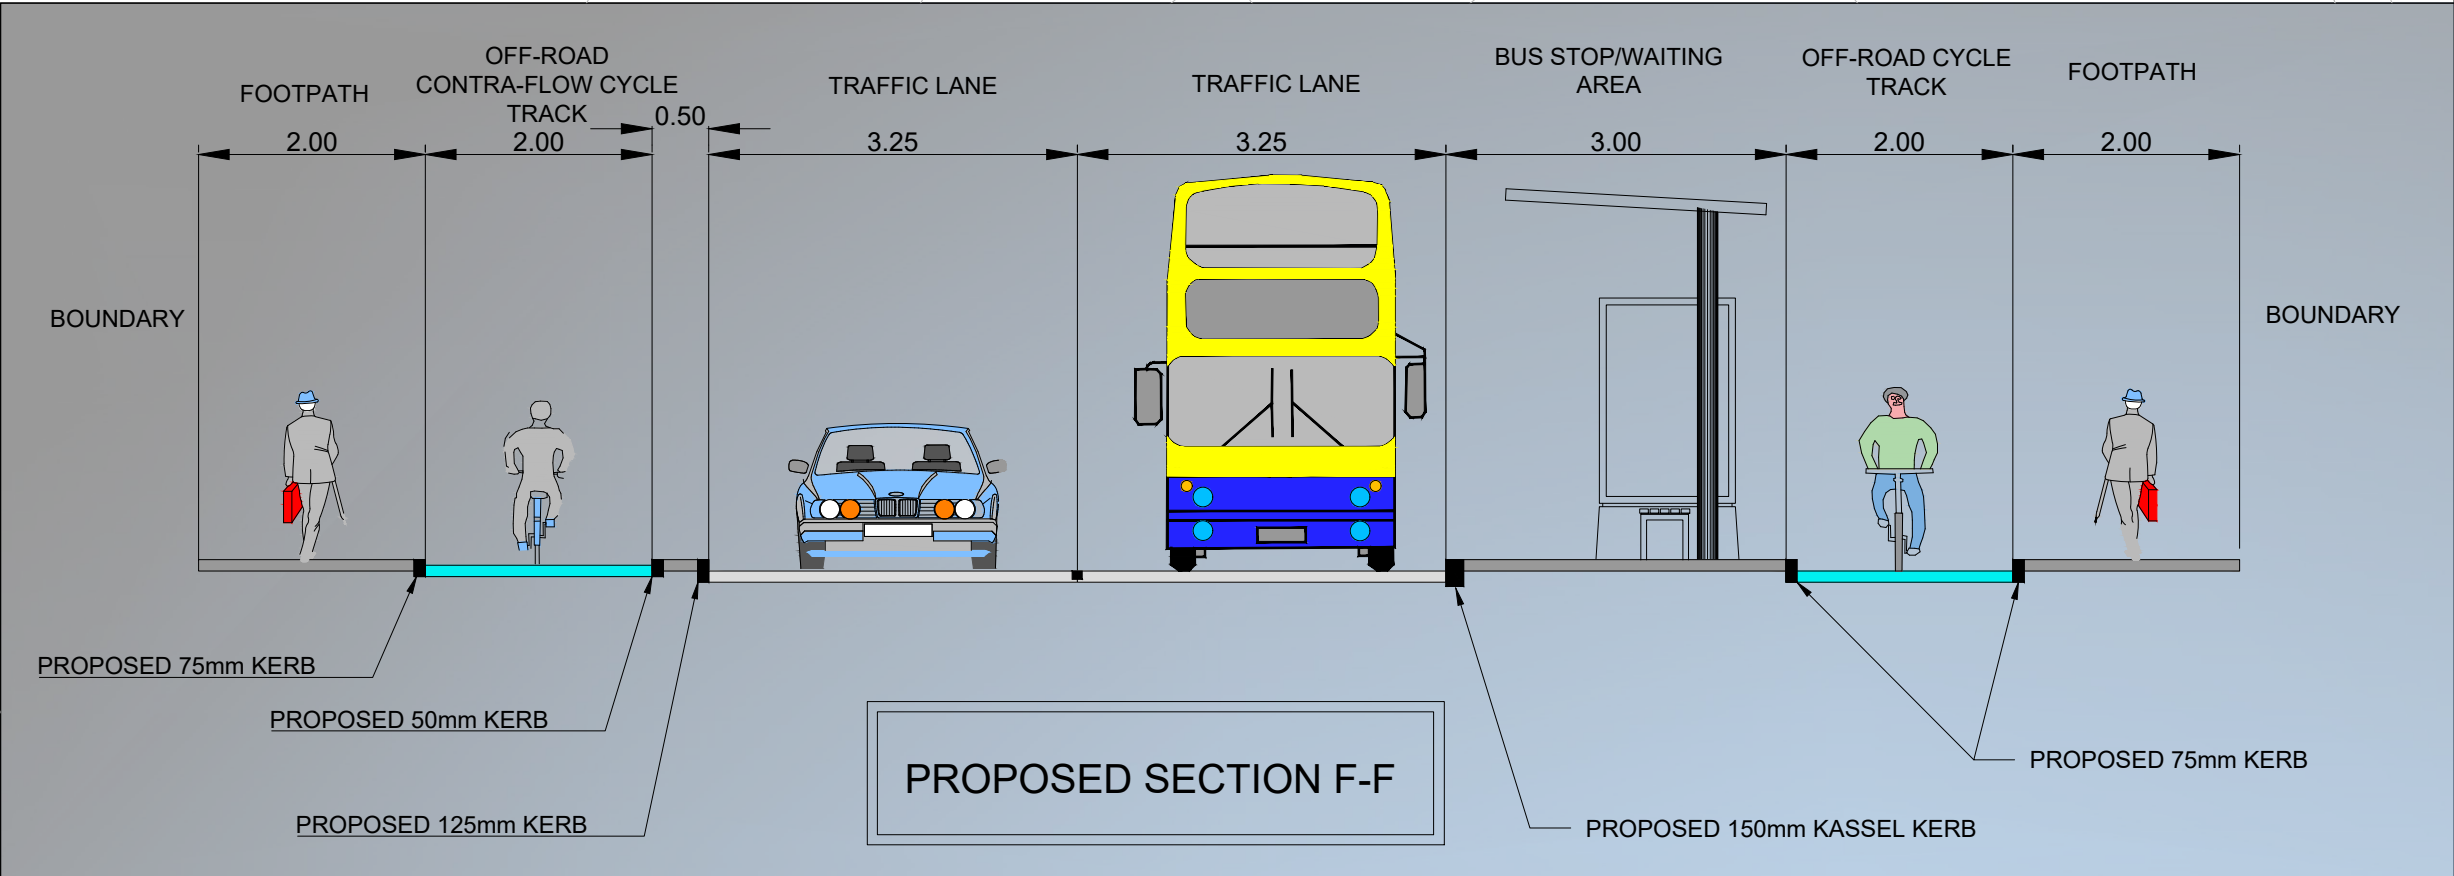


Classon House
Dundrum Business Park,
Dundrum Road,
Dublin 14,
Ireland

Phone: +353 1 485 1400
Email: info@jbbarry.ie

Notes
All levels are referred to Ordnance Survey Datum, Malin Head.
This document should not be relied on or used in circumstances other than those for which it was originally prepared. Barry Transportation accepts no responsibility for this document to any other party other than the party by whom it was commissioned.

Rev.	Date	Drawn	Description	Chk'd	Appr.

Project Title: Sandyford Cycle Improvement Scheme				Status: S1	
Drawing Title: General Layout - Sheet 11					
Designed: BE	File Name: 19407-BT-00-ZZ-DR-00018			Drawing No. 19407-BT-00-ZZ-DR-00018	Rev: 07
Drawn: BE					
Approved: RC	Scale at A1: 1:250				
Checked: RC	Date: May 2021				

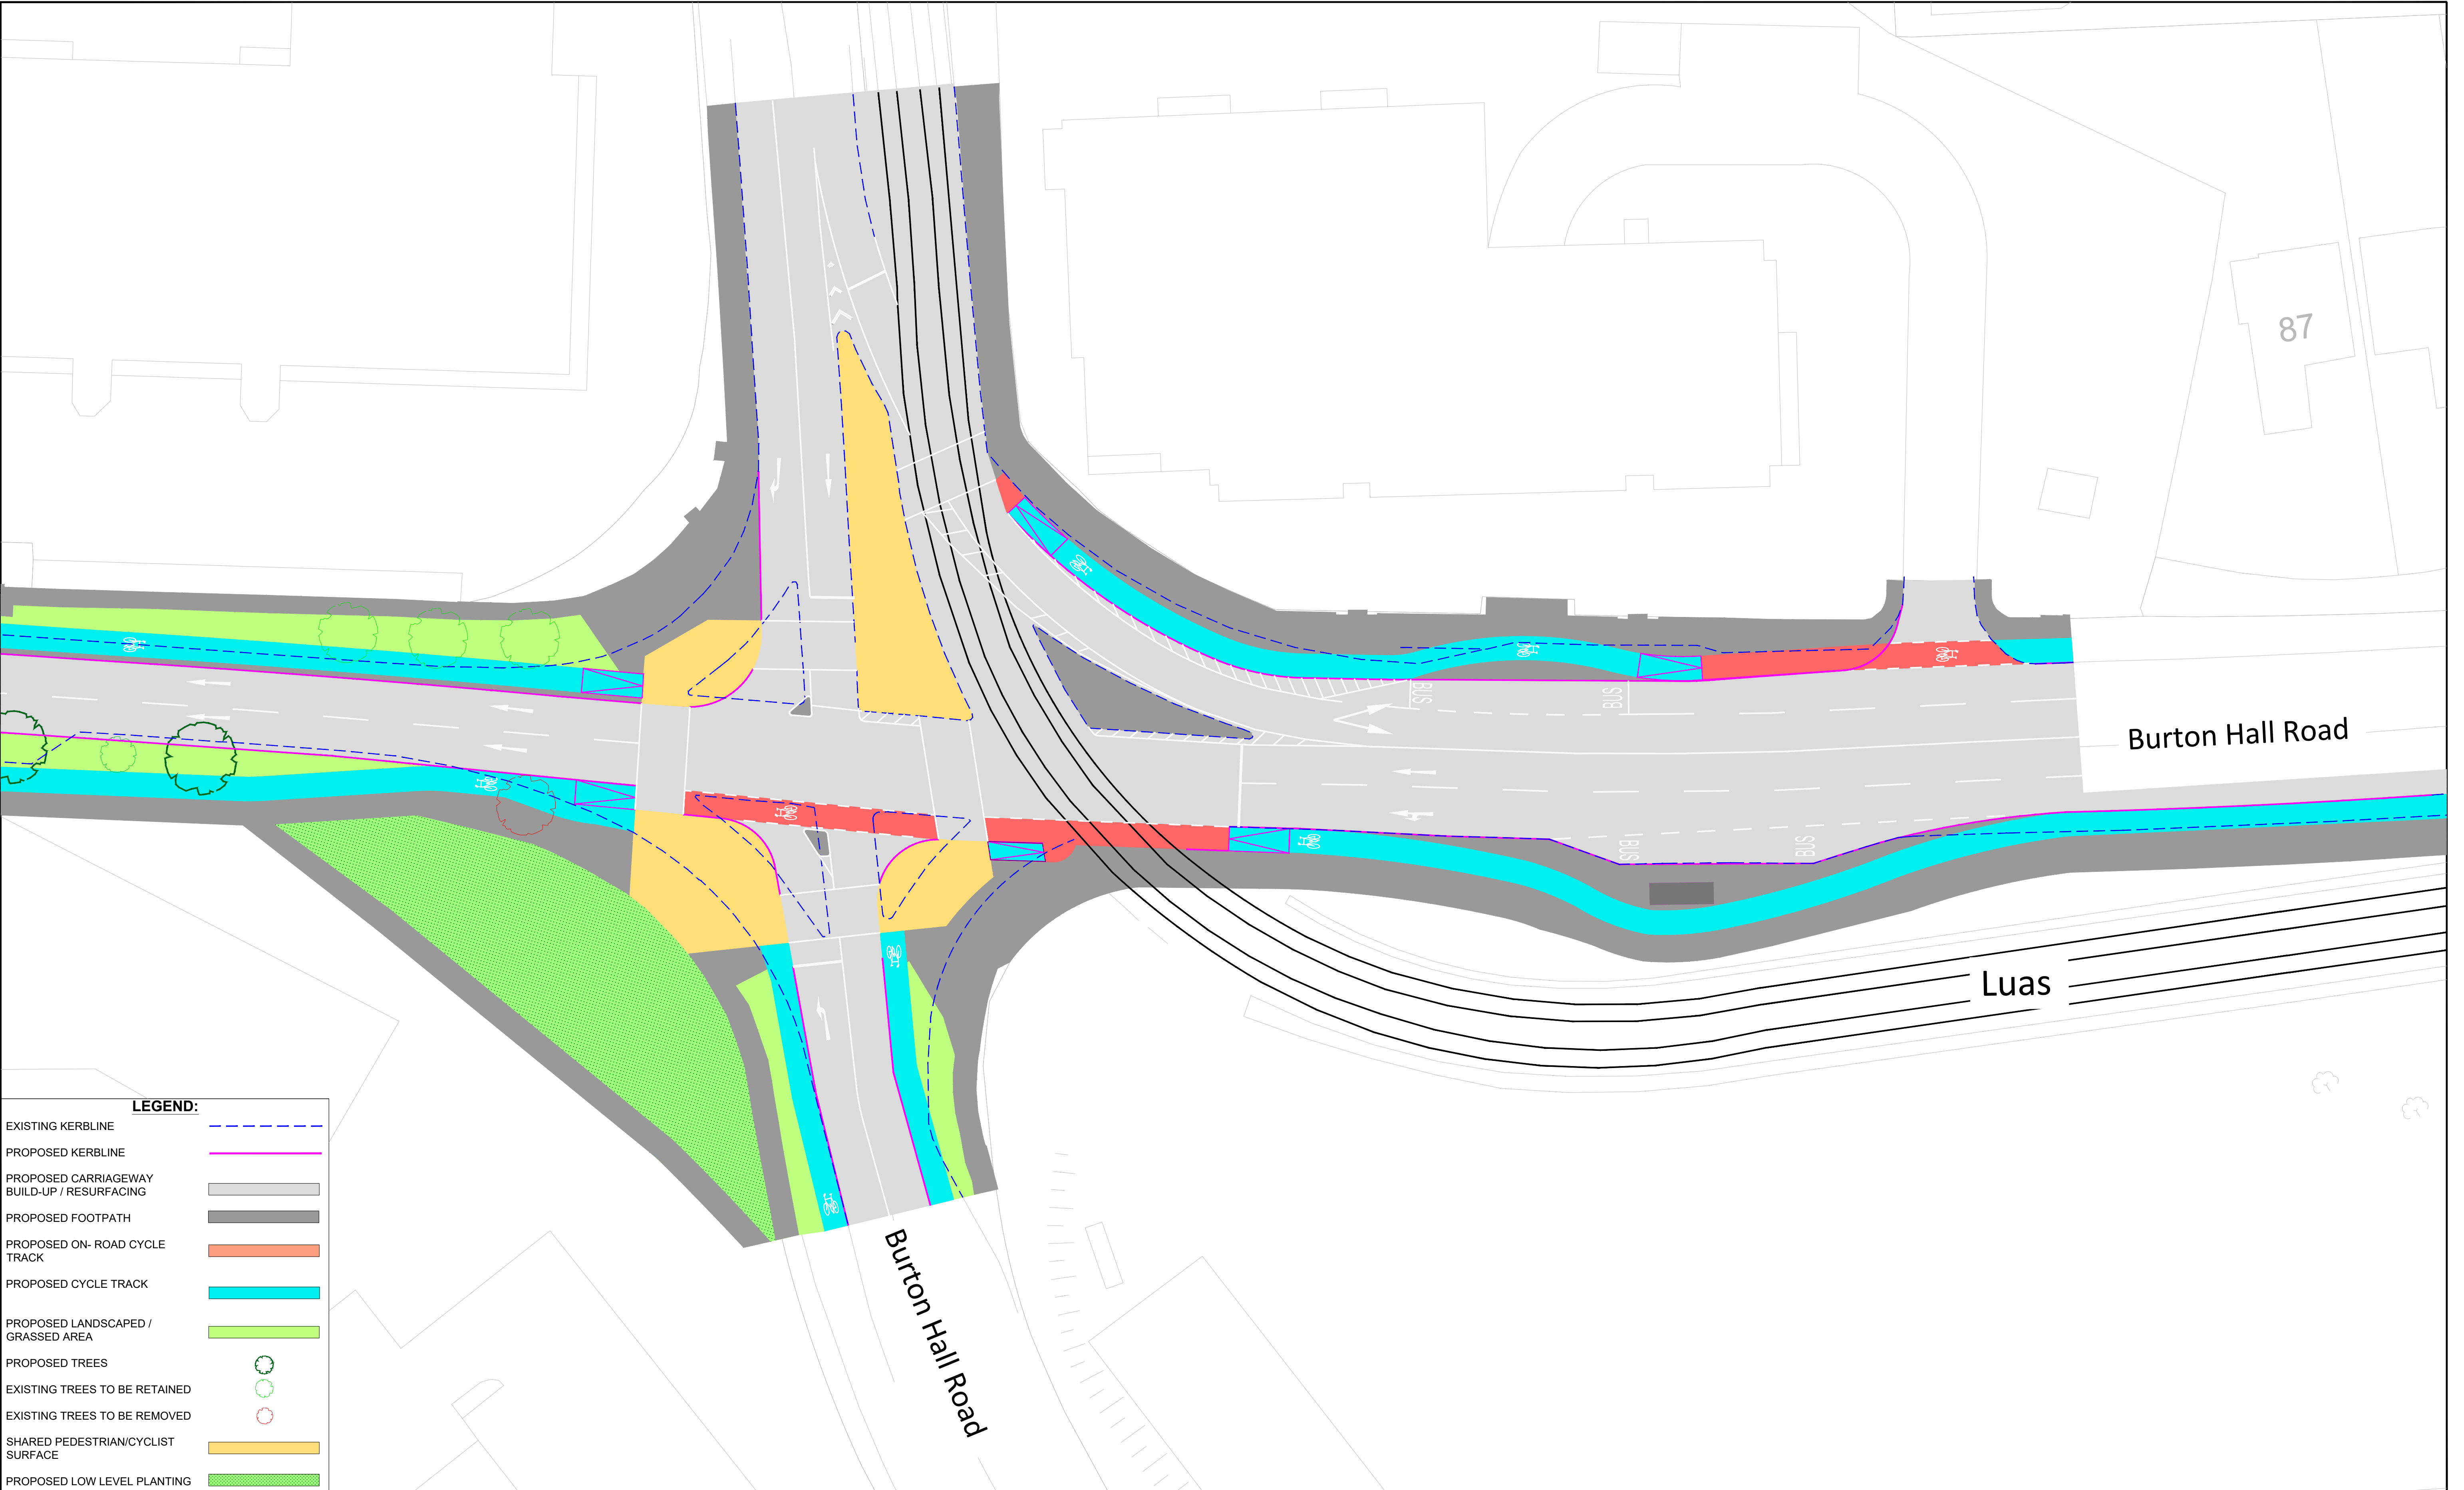


Classon House
Dundrum Business Park,
Dundrum Road,
Dublin 14,
Ireland

Phone: +353 1 485 1400
Email: info@jbbarry.ie


Notes
All levels are referred to Ordnance Survey Datum, Malin Head.
This document should not be relied on or used in circumstances other than those for which it was originally prepared. Barry Transportation accepts no responsibility for this document to any other party other than the party by whom it was commissioned.

Rev.	Date	Drawn	Description	Chk'd	Appr.

Project Title: Sandyford Cycle Improvement Scheme			Status: S1	
Drawing Title: General Layout - Sheet 12			Rev: 07	
Designed: BE	File Name: 19407-BT-00-ZZ-DR-00018	Drawing No. 19407-BT-00-ZZ-DR-00018		
Drawn: BE	Scale at A1: 1:250			
Approved: RC	Date: May 2021			
Checked: RC				

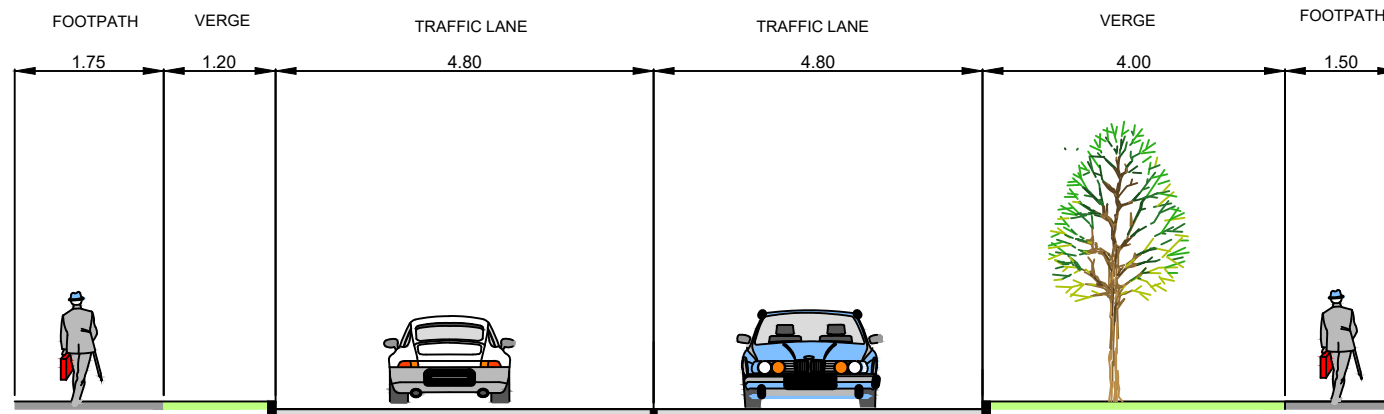

EXISTING ROAD LAYOUT

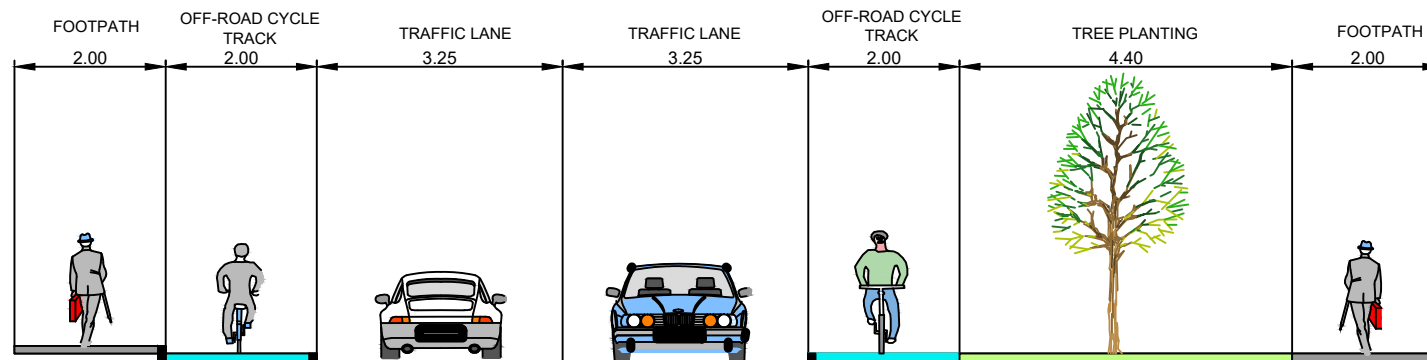

PROPOSED 75mm KERB

PROPOSED 50mm KERB

PROPOSED 50mm KERB

PROPOSED
ARRANGEMENT