
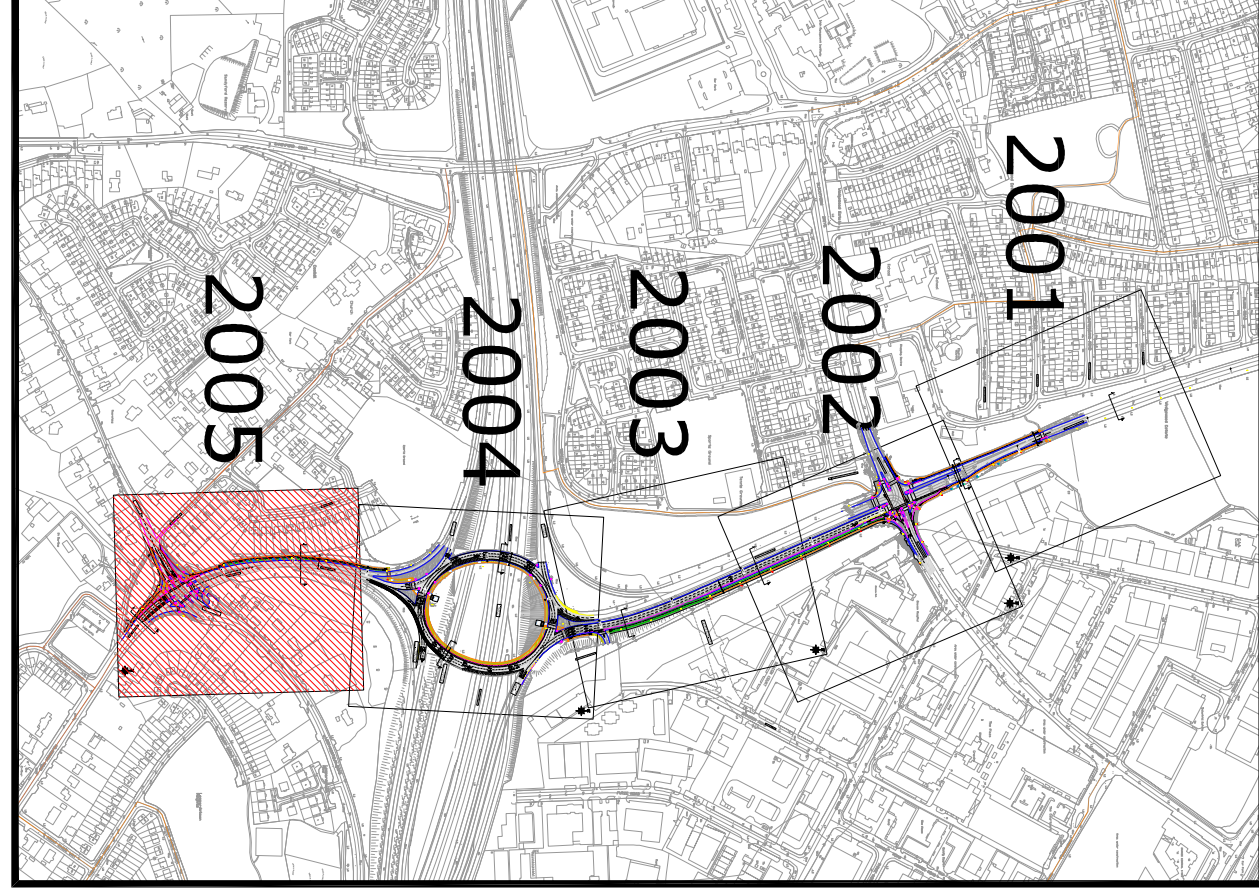
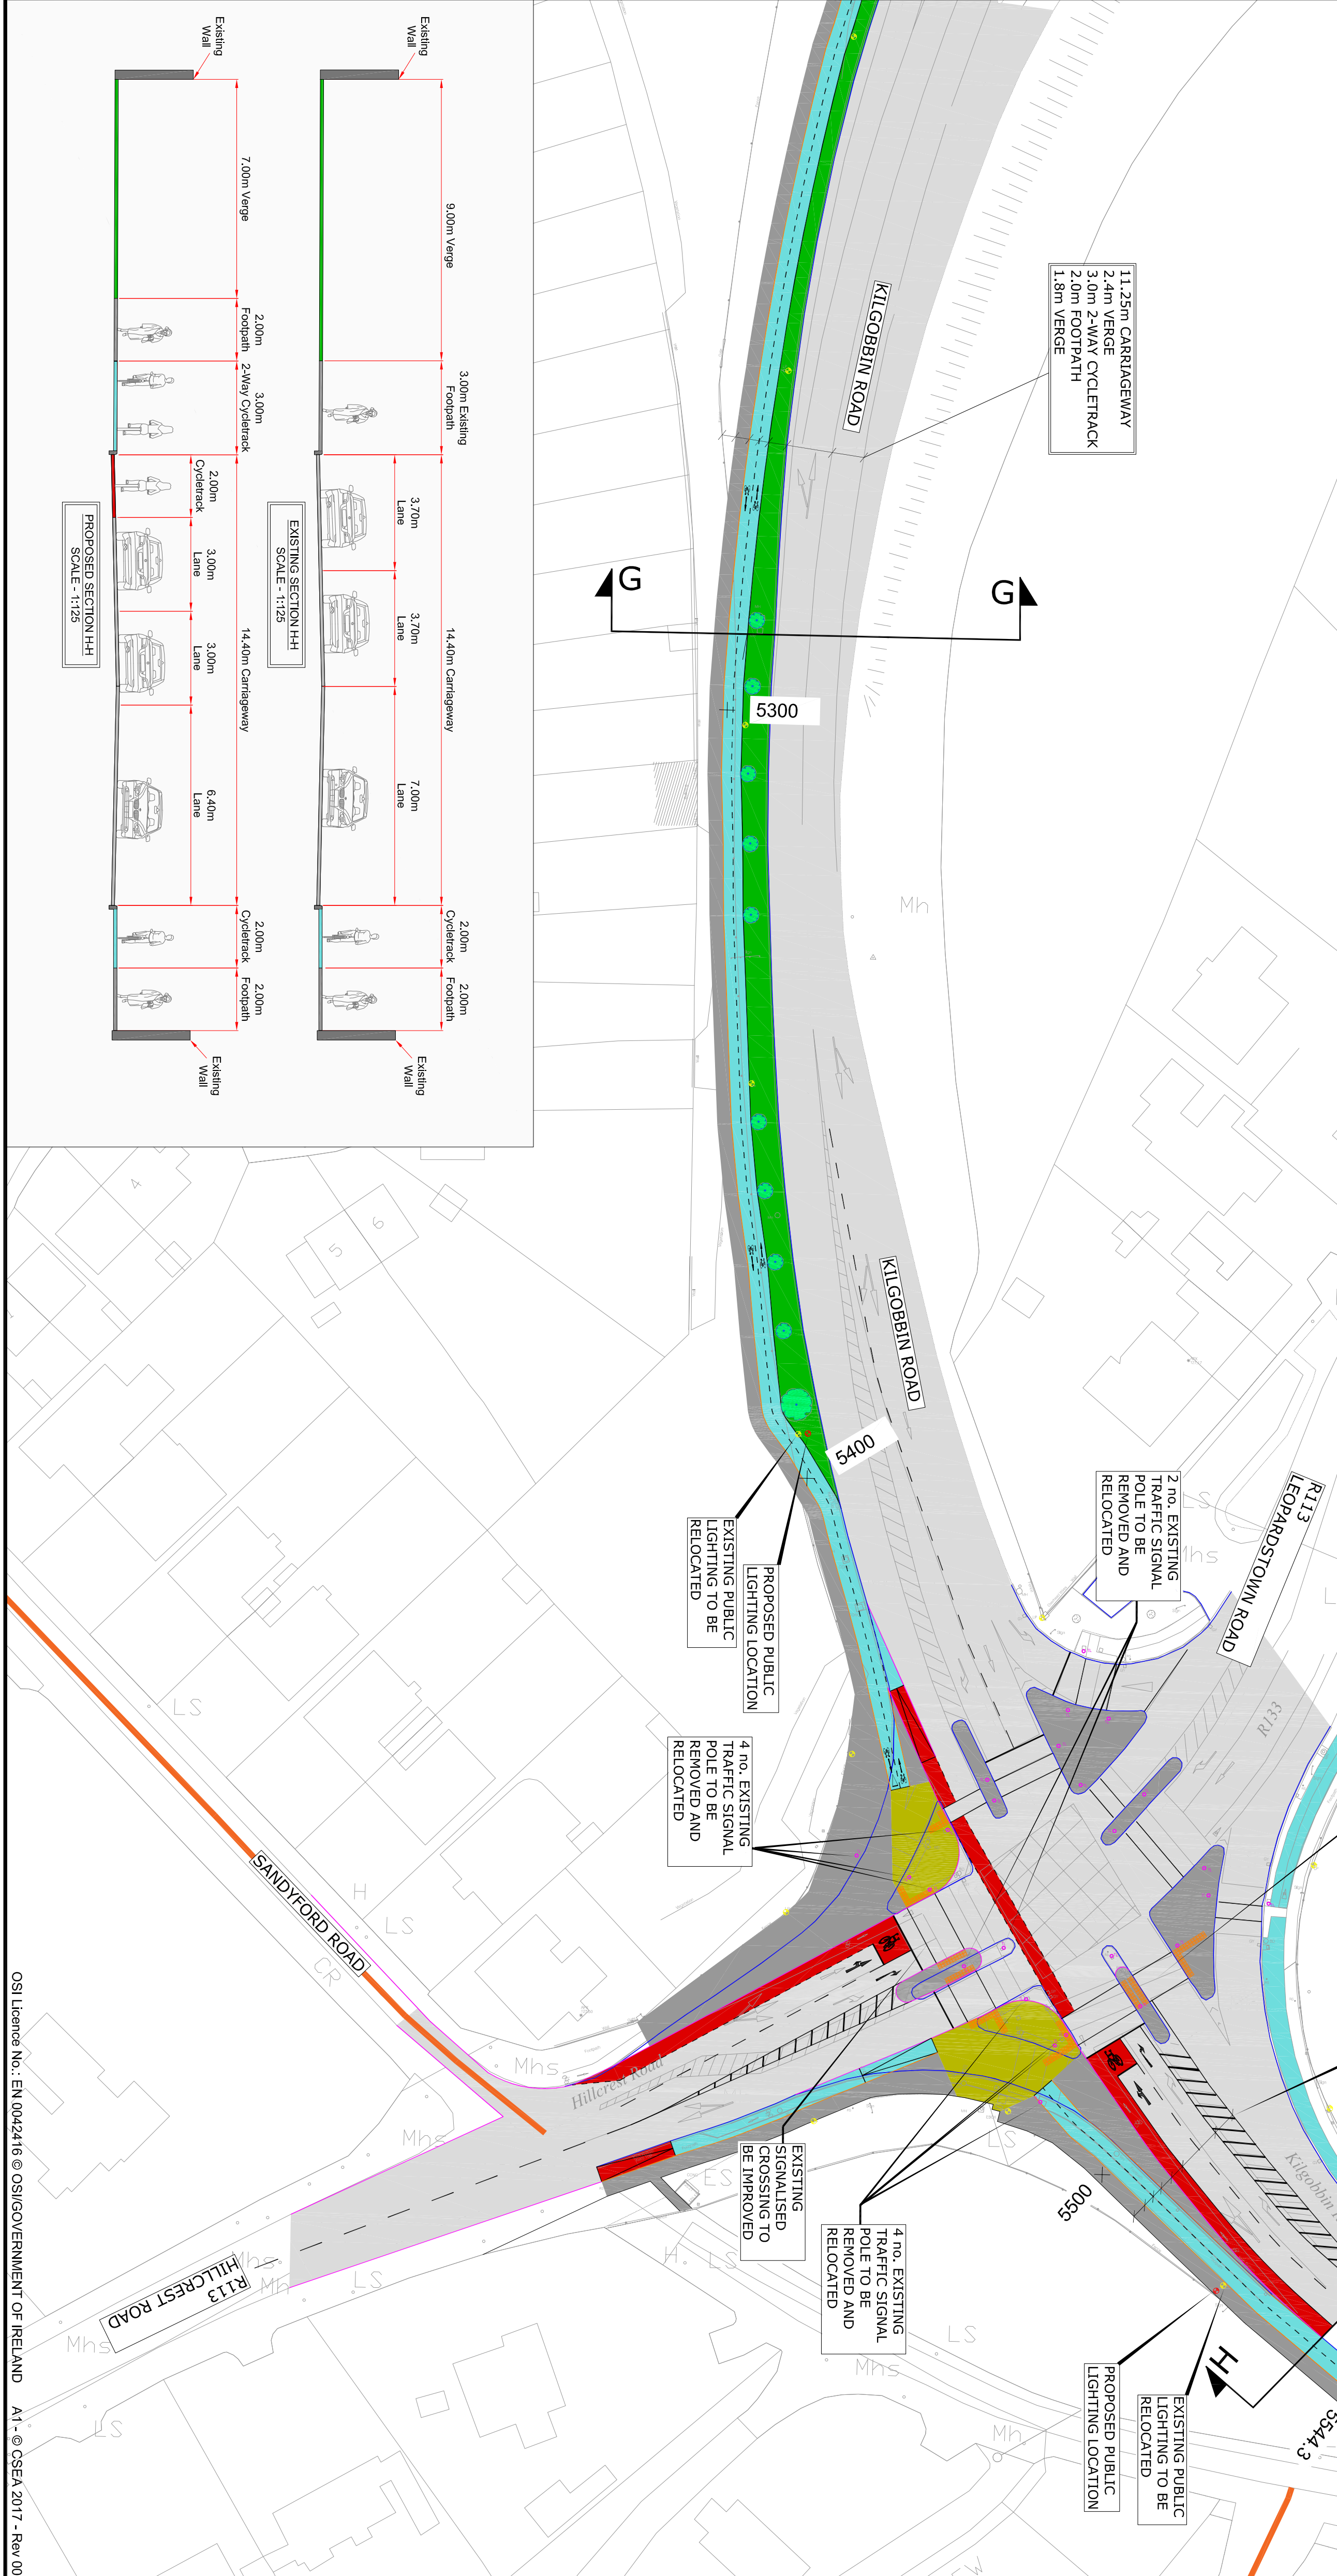
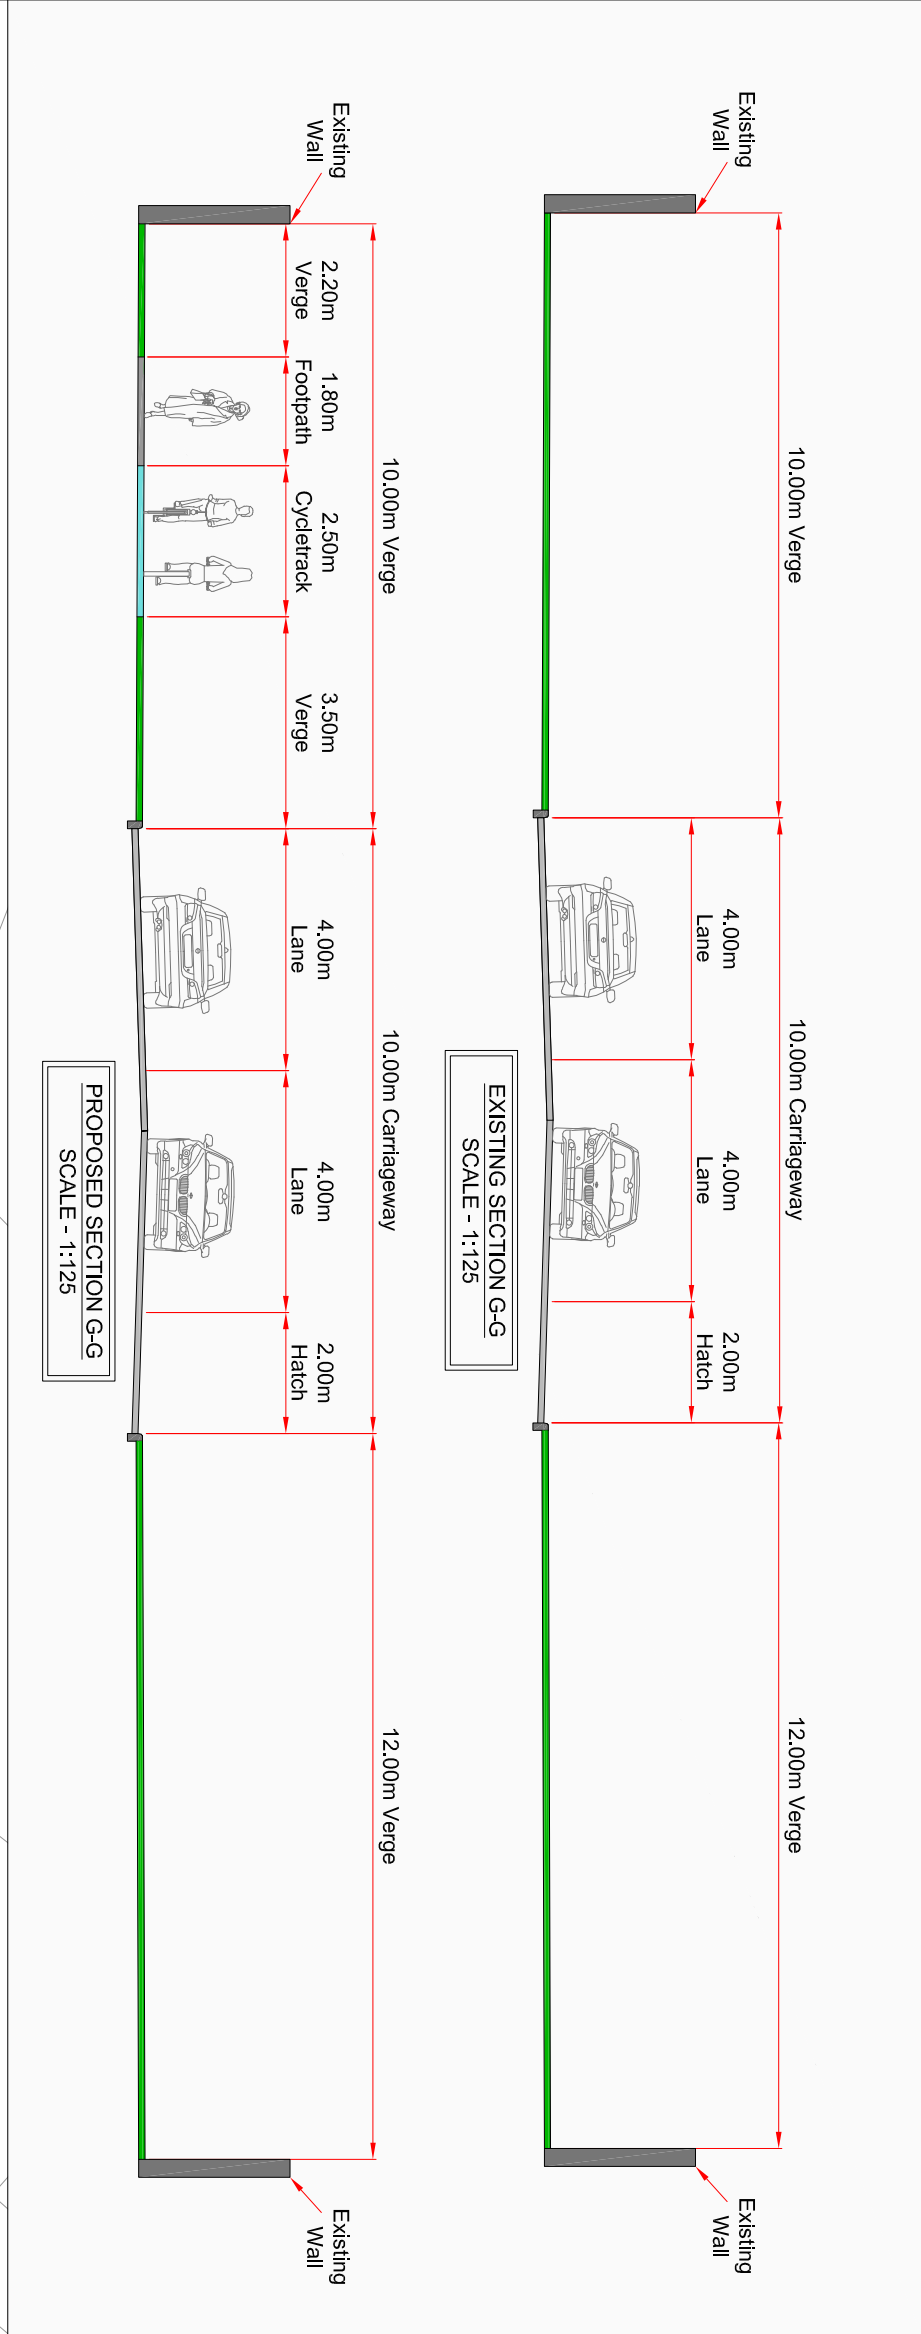


SANDYFORD CYCLE ROUTE (KILGOBBIN/DRUMMARTIN LINK ROAD)

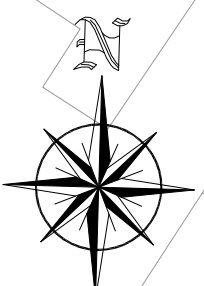

LEGEND:	
PROPOSED KERBLINE	
PROPOSED 50mm KERB BETWEEN CYCLETRACK AND FOOTPATH	
PROPOSED TACTILE PAVING	
PROPOSED KASSEL KERBLINE	
PROPOSED RAISED CYCLETRACK	
PROPOSED MANDATORY CYCLELANE	
ON ROAD CYCLELANE CONFLICT AREA WITH VEHICULAR TRAFFIC	
PROPOSED SHARED CYCLE AND PEDESTRIAN AREA	
PROPOSED BUS LANE / STOP	
PROPOSED RAISED PLATFORM / TABLE	
PROPOSED RAISED PARKING	
PROPOSED RAISED TAXI PARK	
PROPOSED AREA OF CARRIAGEWAY WITH ARCHITECTURAL FINISHES	
PROPOSED LANDSCAPING	
PROPOSED CARRIAGEWAY	
PROPOSED FOOTPATH	
LOW TRAFFIC ROUTES	
EXISTING TREES TO BE RETAINED	
EXISTING TREE TO BE REMOVED	
EXISTING/PROPOSED PUBLIC LIGHTING	

Revision	Description	Initials	Date
P04	DRAFT ISSUE	MR	25/01/2018
P03	DRAFT ISSUE	MR	28/11/2017
P02	DRAFT ISSUE	MR	11/10/2017
P01	DRAFT ISSUE	MR	27/09/2017
P00	DRAFT ISSUE	PW	05/07/2017

Clifton Scannell Emerson
Associates

Dun Laoghaire Rathdown
County Council

Sandyford Cycle Route
(Kilgobbin / Drummartin Link Road)
Preferred Option - Proposed Layout
Sheet 05 of 05

Drawn By	MR	Date	31/05/2017
Checked By	CAB	Scale	1:500 @ A1
Drawn Progress	Preliminary		
Drawn No.	15_116B_00_2005		

This drawing is produced using the
Irish Transverse Mercator (ITM)
Geographic Coordinate System

A1