
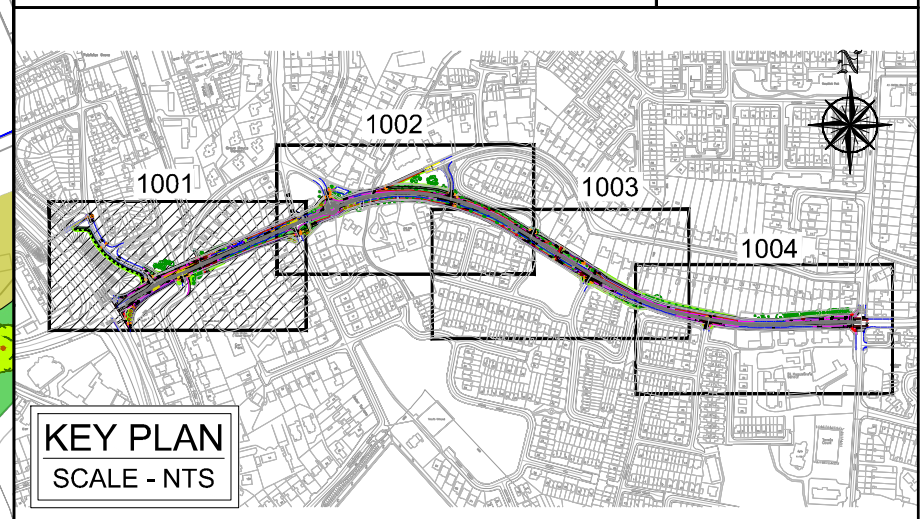


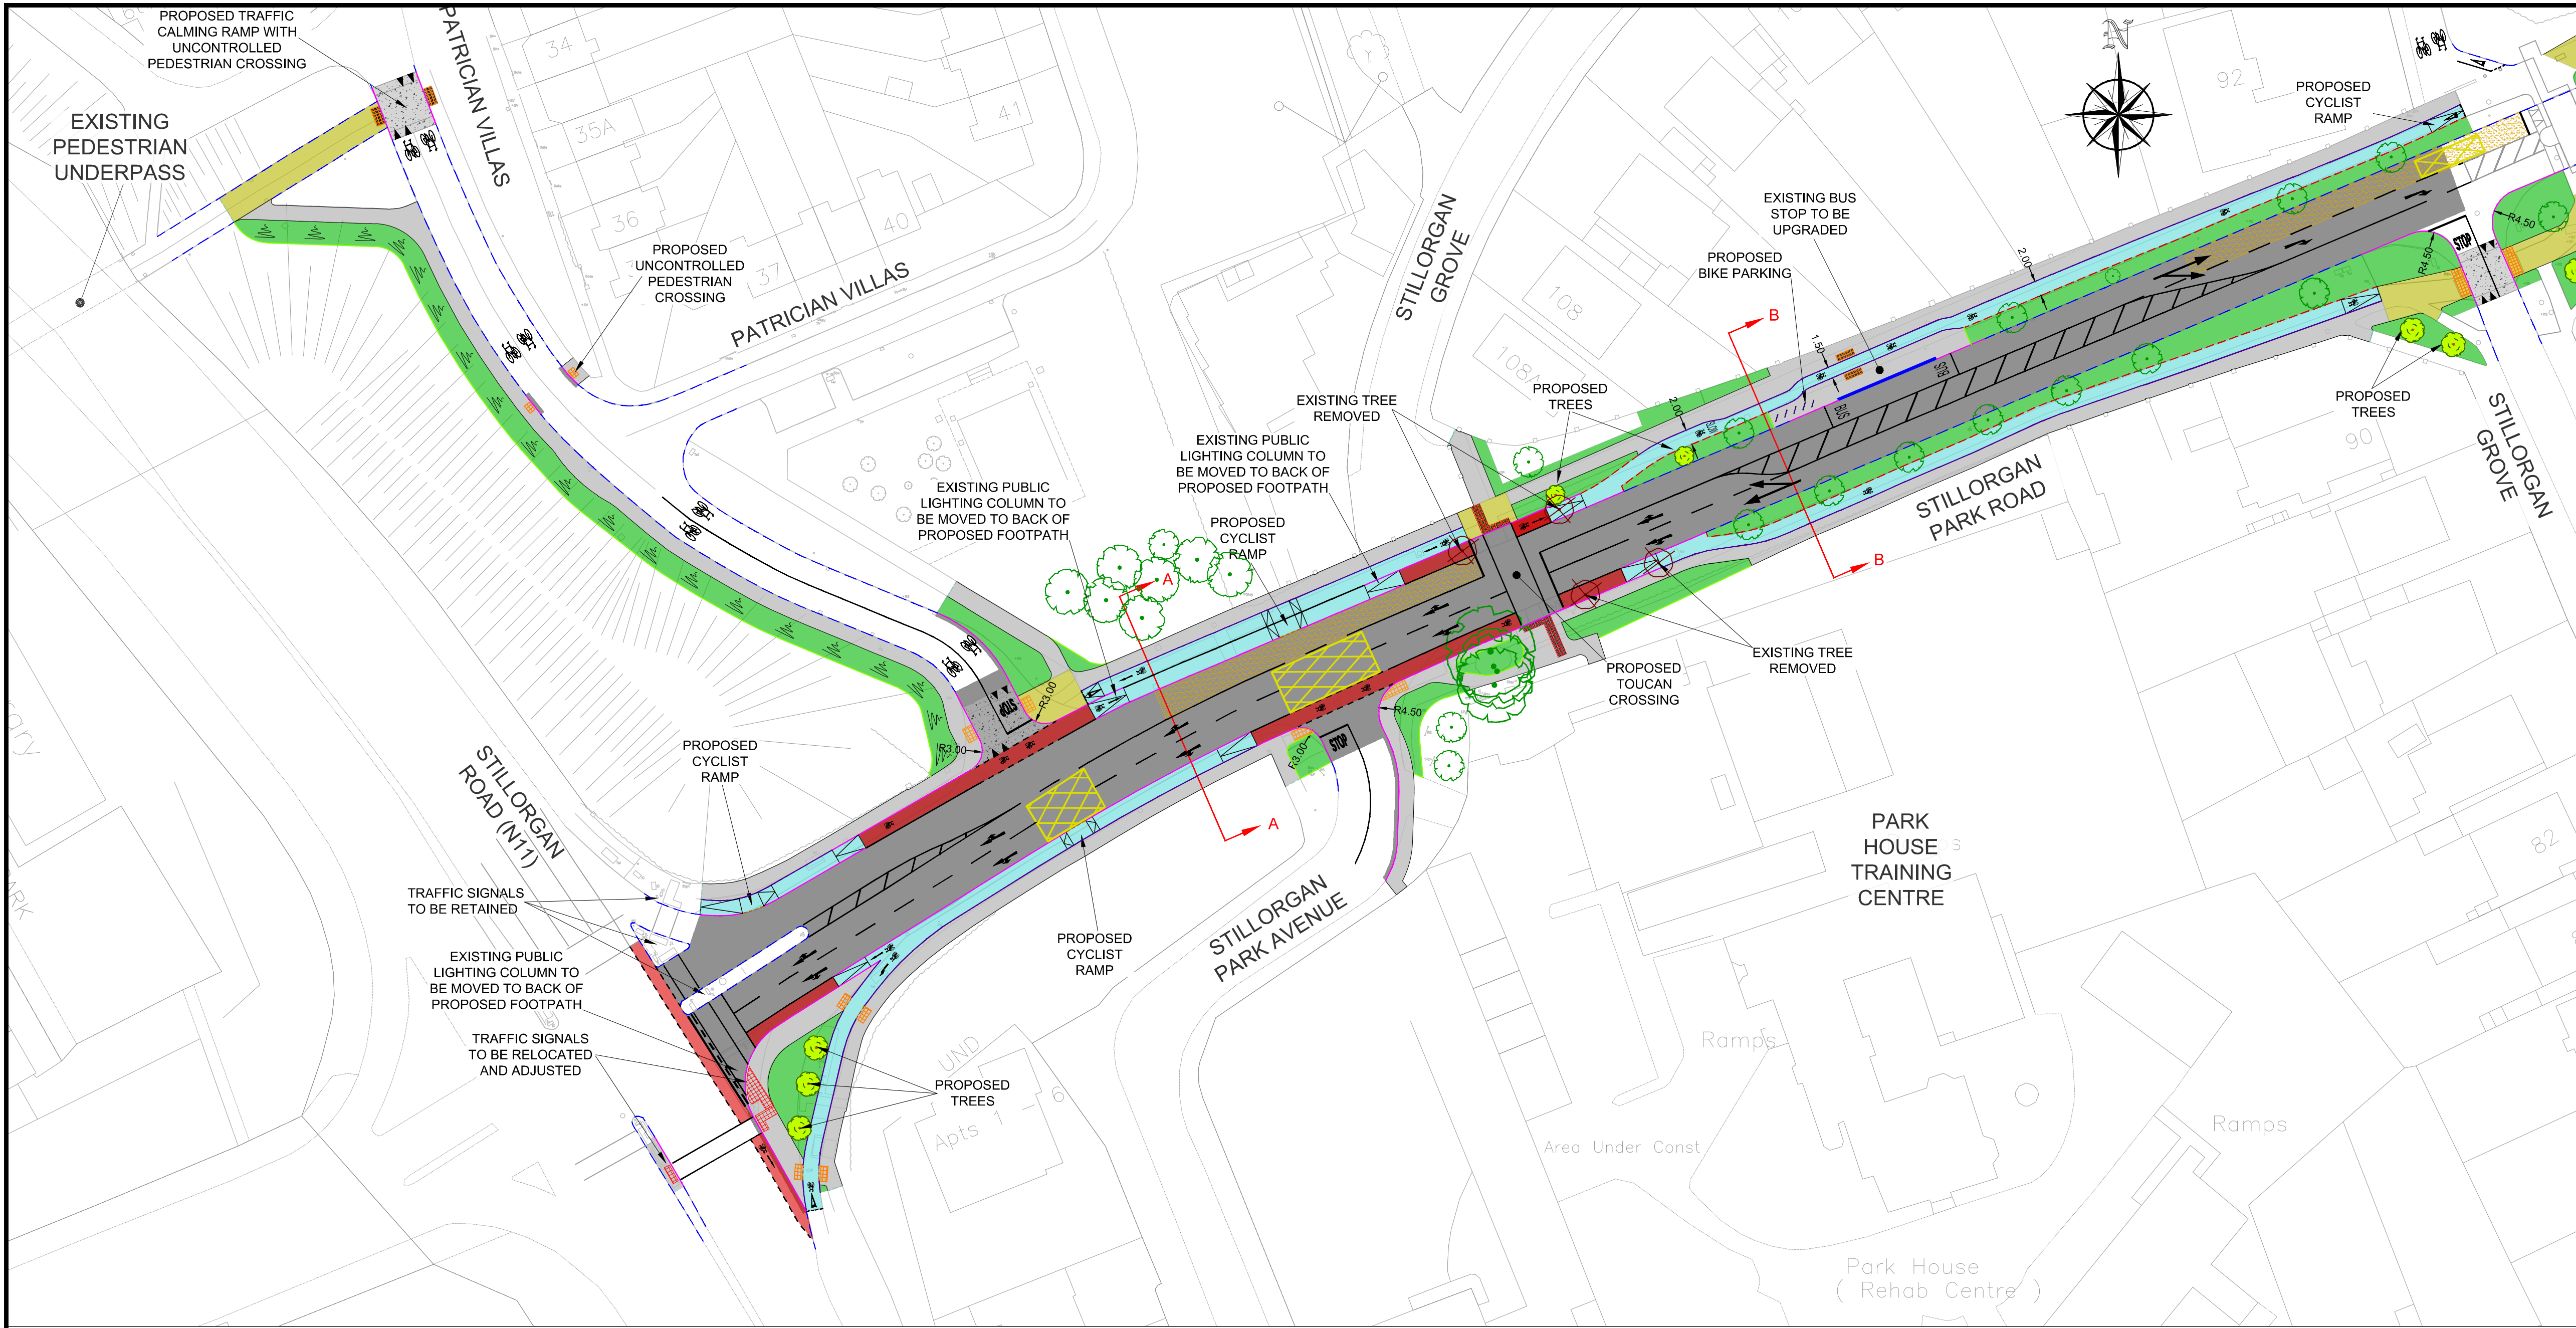

LEGEND:

PROPOSED KERBLINE - 50-125mm UPSTAND	
EXISTING KERBLINE TO BE MAINTAINED	
PROPOSED KERBLINE - 50-75mm UPSTAND	
PROPOSED KASSEL KERB	
PROPOSED PRECAST EDGING	
PROPOSED CARRIAGEWAY OVERLAY	
PROPOSED ANTISKID SURFACING	
PROPOSED RAISED CYCLE TRACK	
PROPOSED ON-ROAD CYCLE LANE	
PROPOSED FOOTPATH	
PROPOSED RAISED PLATFORM / RAMP	
PROPOSED ROUNDABOUT OVERRUN AREA	
PROPOSED CONCRETE SHARED AREA	
PROPOSED GRASS VERGE / LANDSCAPED AREA	
PROPOSED TACTILE PAVING	
PROPOSED NEW TREE TO BE PLANTED (16 no.)	
EXISTING TREE TO BE RETAINED	
EXISTING TREE TO BE REMOVED (6 no.)	

Comhairle Contae County Council

Náisiúnta Iompair
National Transport Authority

P01	-	-	-	-
Rev	Description	Drawn	Checked	Date

Clifton Scannell Emerson Associates Limited
Consulting Engineers,
Seafort Lodge,
Castledawson Avenue,
Blackrock, Co. Dublin,
Ireland, A94 P768
T: +353 1 288 5006
F: +353 1 283 3466
E: info@csea.ie
W: www.csea.ie

DÚN LAOGHAIRE - RATHDOWN COUNTY COUNCIL

Client

STILLORGAN PARK ROAD CYCLE SCHEME PHASE 2

Project


PROPOSED ROAD LAYOUT CONSULTATION - SHEET 1 OF 4

Dwg. Title


Drawn By: **KF** Checked By: **PW** Date: **AUG 2020**

Project Code	Originator	Zone/Phase	Level	Type	Role	Dwg. No.
20_091 - CSE - GEN - XX - DR - C - 1001						

S2	CONSULTATION	1:500
Status Code	Suitability Description	Scale @ A1
P01	CONSULTATION	20_091
Revision	Project Status	CSEA Job No.

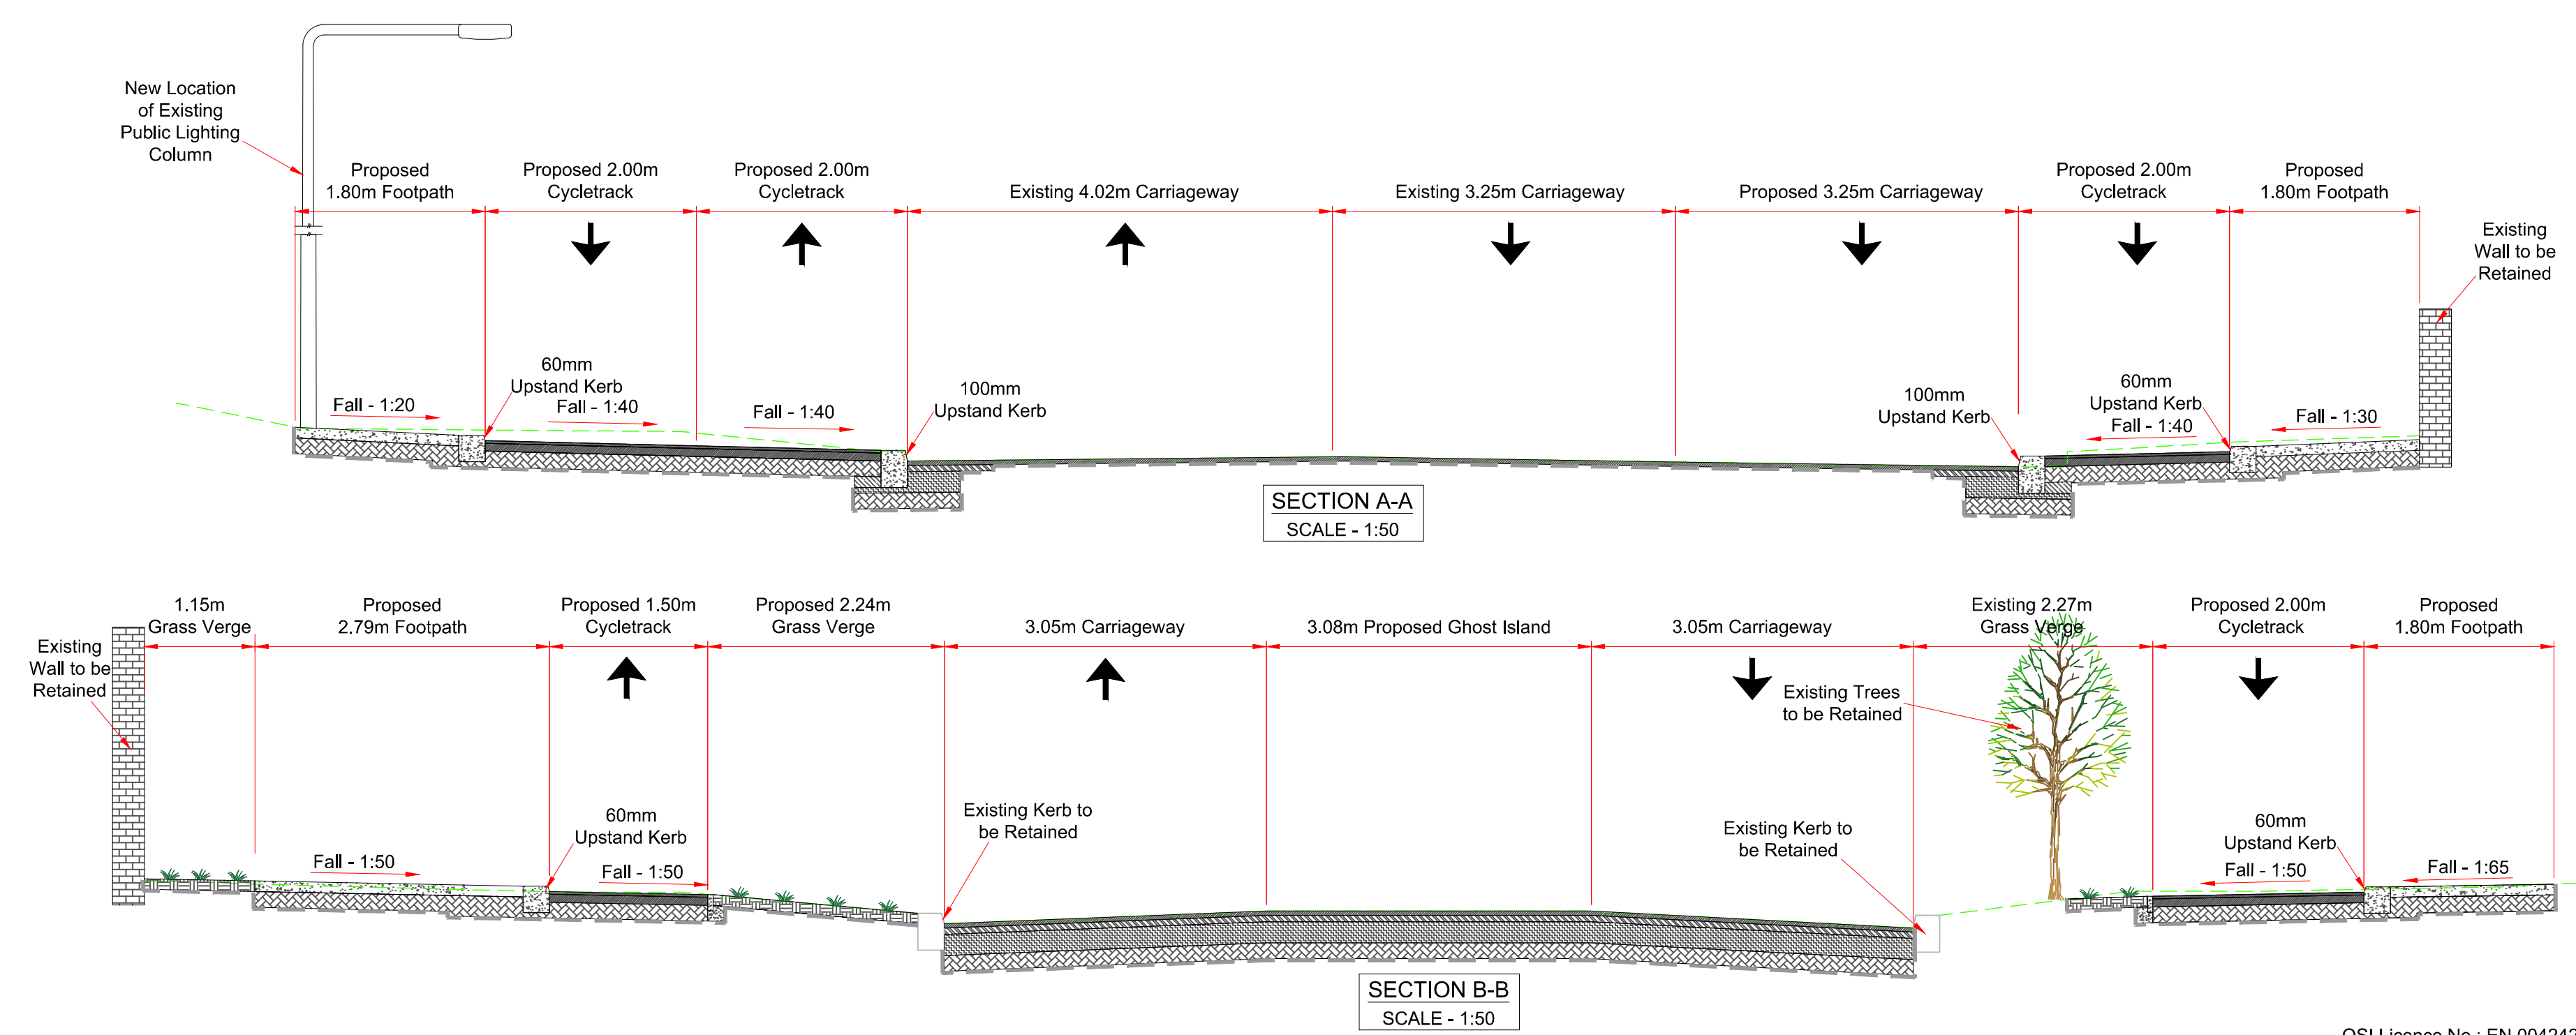

FOR DISCUSSION

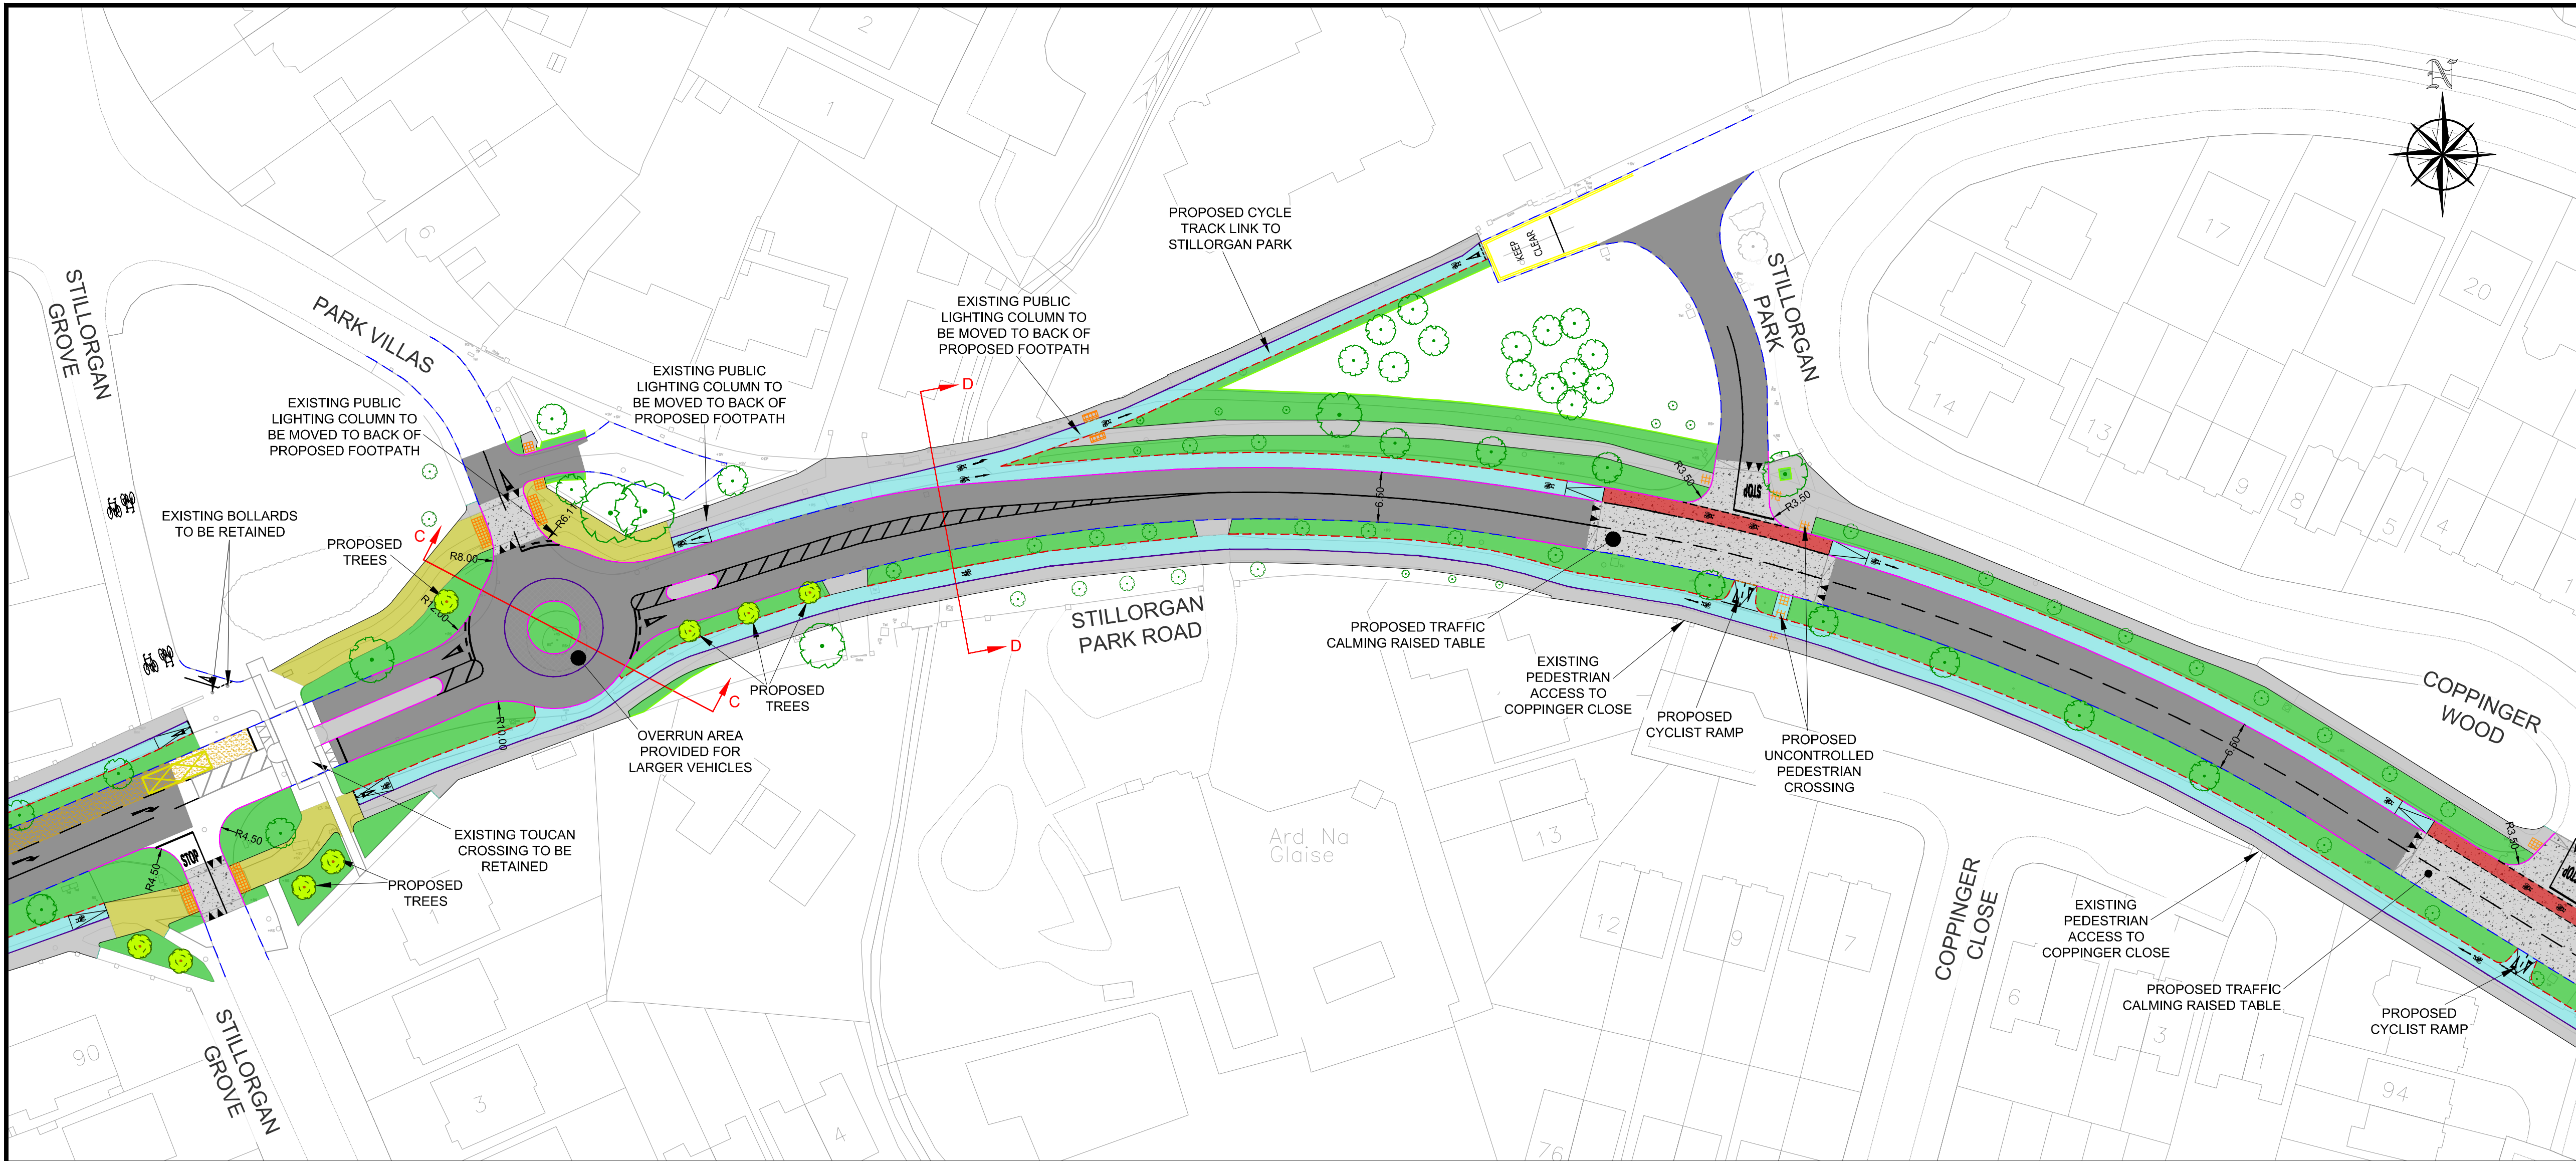



This drawing is produced using the Irish Transverse Mercator (ITM) Geographic Coordinate System

A1

KEY PLAN
SCALE - NTS

LEGEND:

- PROPOSED KERBLINE - 50-125mm UPSTAND
- EXISTING KERBLINE TO BE MAINTAINED
- PROPOSED KERBLINE - 50-75mm UPSTAND
- PROPOSED KASSEL KERB
- PROPOSED PRECAST EDGING
- PROPOSED CARRIAGEWAY OVERLAY
- PROPOSED ANTISKID SURFACING
- PROPOSED RAISED CYCLE TRACK
- PROPOSED ON-ROAD CYCLE LANE
- PROPOSED FOOTPATH
- PROPOSED RAISED PLATFORM / RAMP
- PROPOSED ROUNDABOUT OVERRUN AREA
- PROPOSED CONCRETE SHARED AREA
- PROPOSED GRASS VERGE / LANDSCAPED AREA
- PROPOSED TACTILE PAVING
- PROPOSED NEW TREE TO BE PLANTED (16 no.)
- EXISTING TREE TO BE RETAINED
- EXISTING TREE TO BE REMOVED (6 no.)

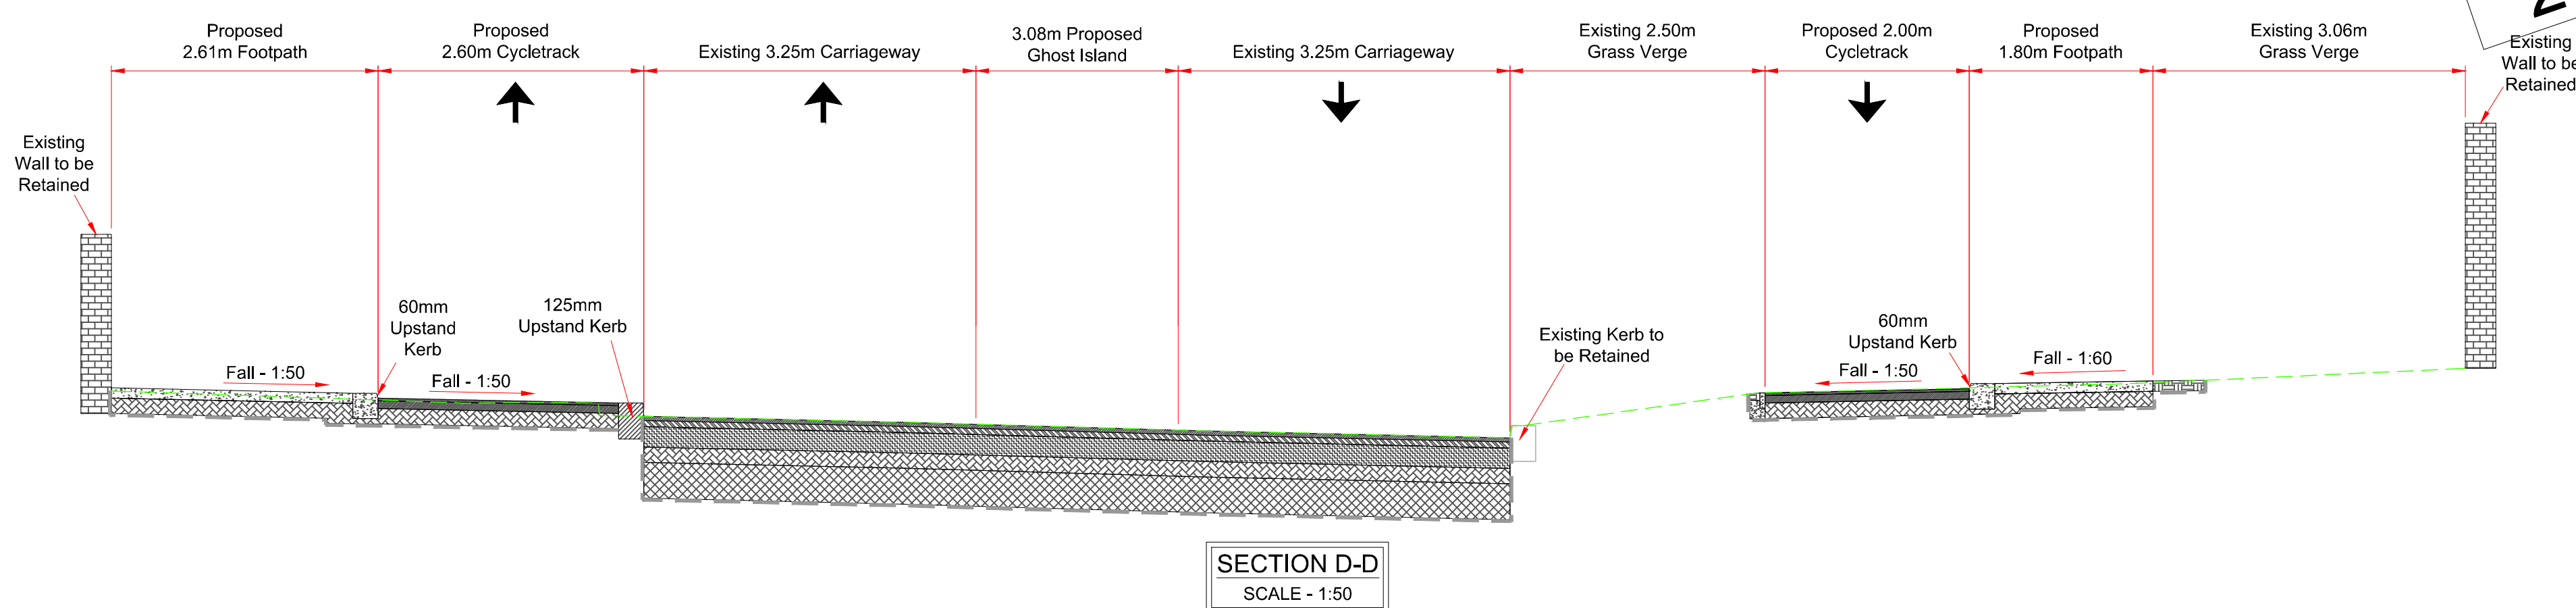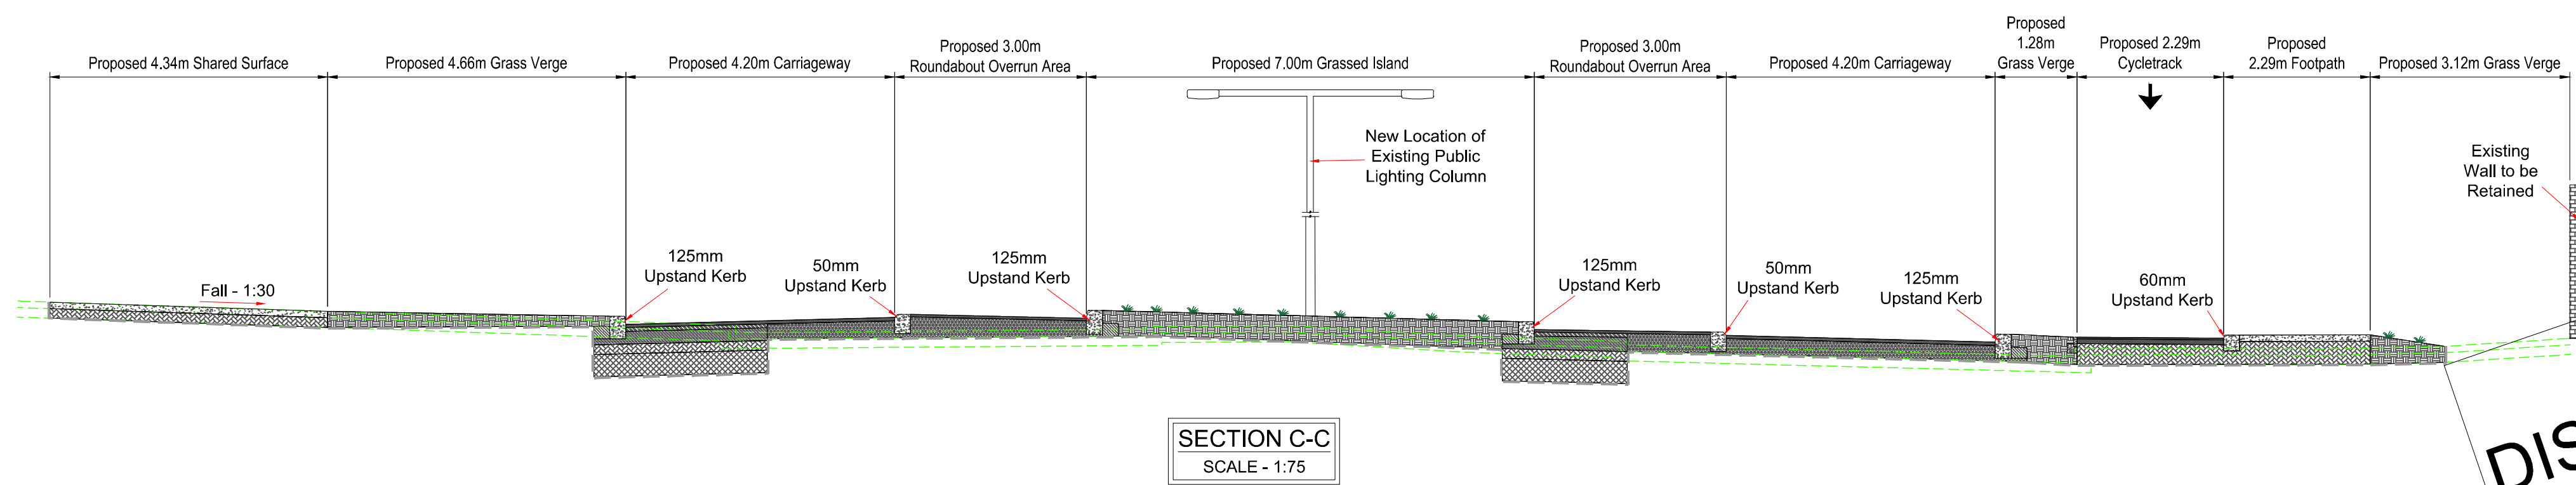

FOR
DISCUSSION
21/04/2021

dlr
Comhairle Contae County Council

Udarás
Náisiúnta Iompair
National Transport Authority

Clifton Scannell Emerson
Associates

DÚN LAOGHAIRE - RATHDOWN
COUNTY COUNCIL

Client
STILLORGAN PARK ROAD CYCLE SCHEME
PHASE 2

Project
PROPOSED ROAD LAYOUT
CONSULTATION - SHEET 2 OF 4

Dwg. Title

Drawn By KF Checked By PW Date APRIL 2021

Project Code Originator Zone/Phase Level Type Role Dwg. No.


20_091 - CSE - GEN - XX - DR - C - 1002

S2 CONSULTATION 1:500

Status Code Suitability Description Scale @ A1


P01 CONSULTATION 20_091

Revision Project Status CSEA Job No.

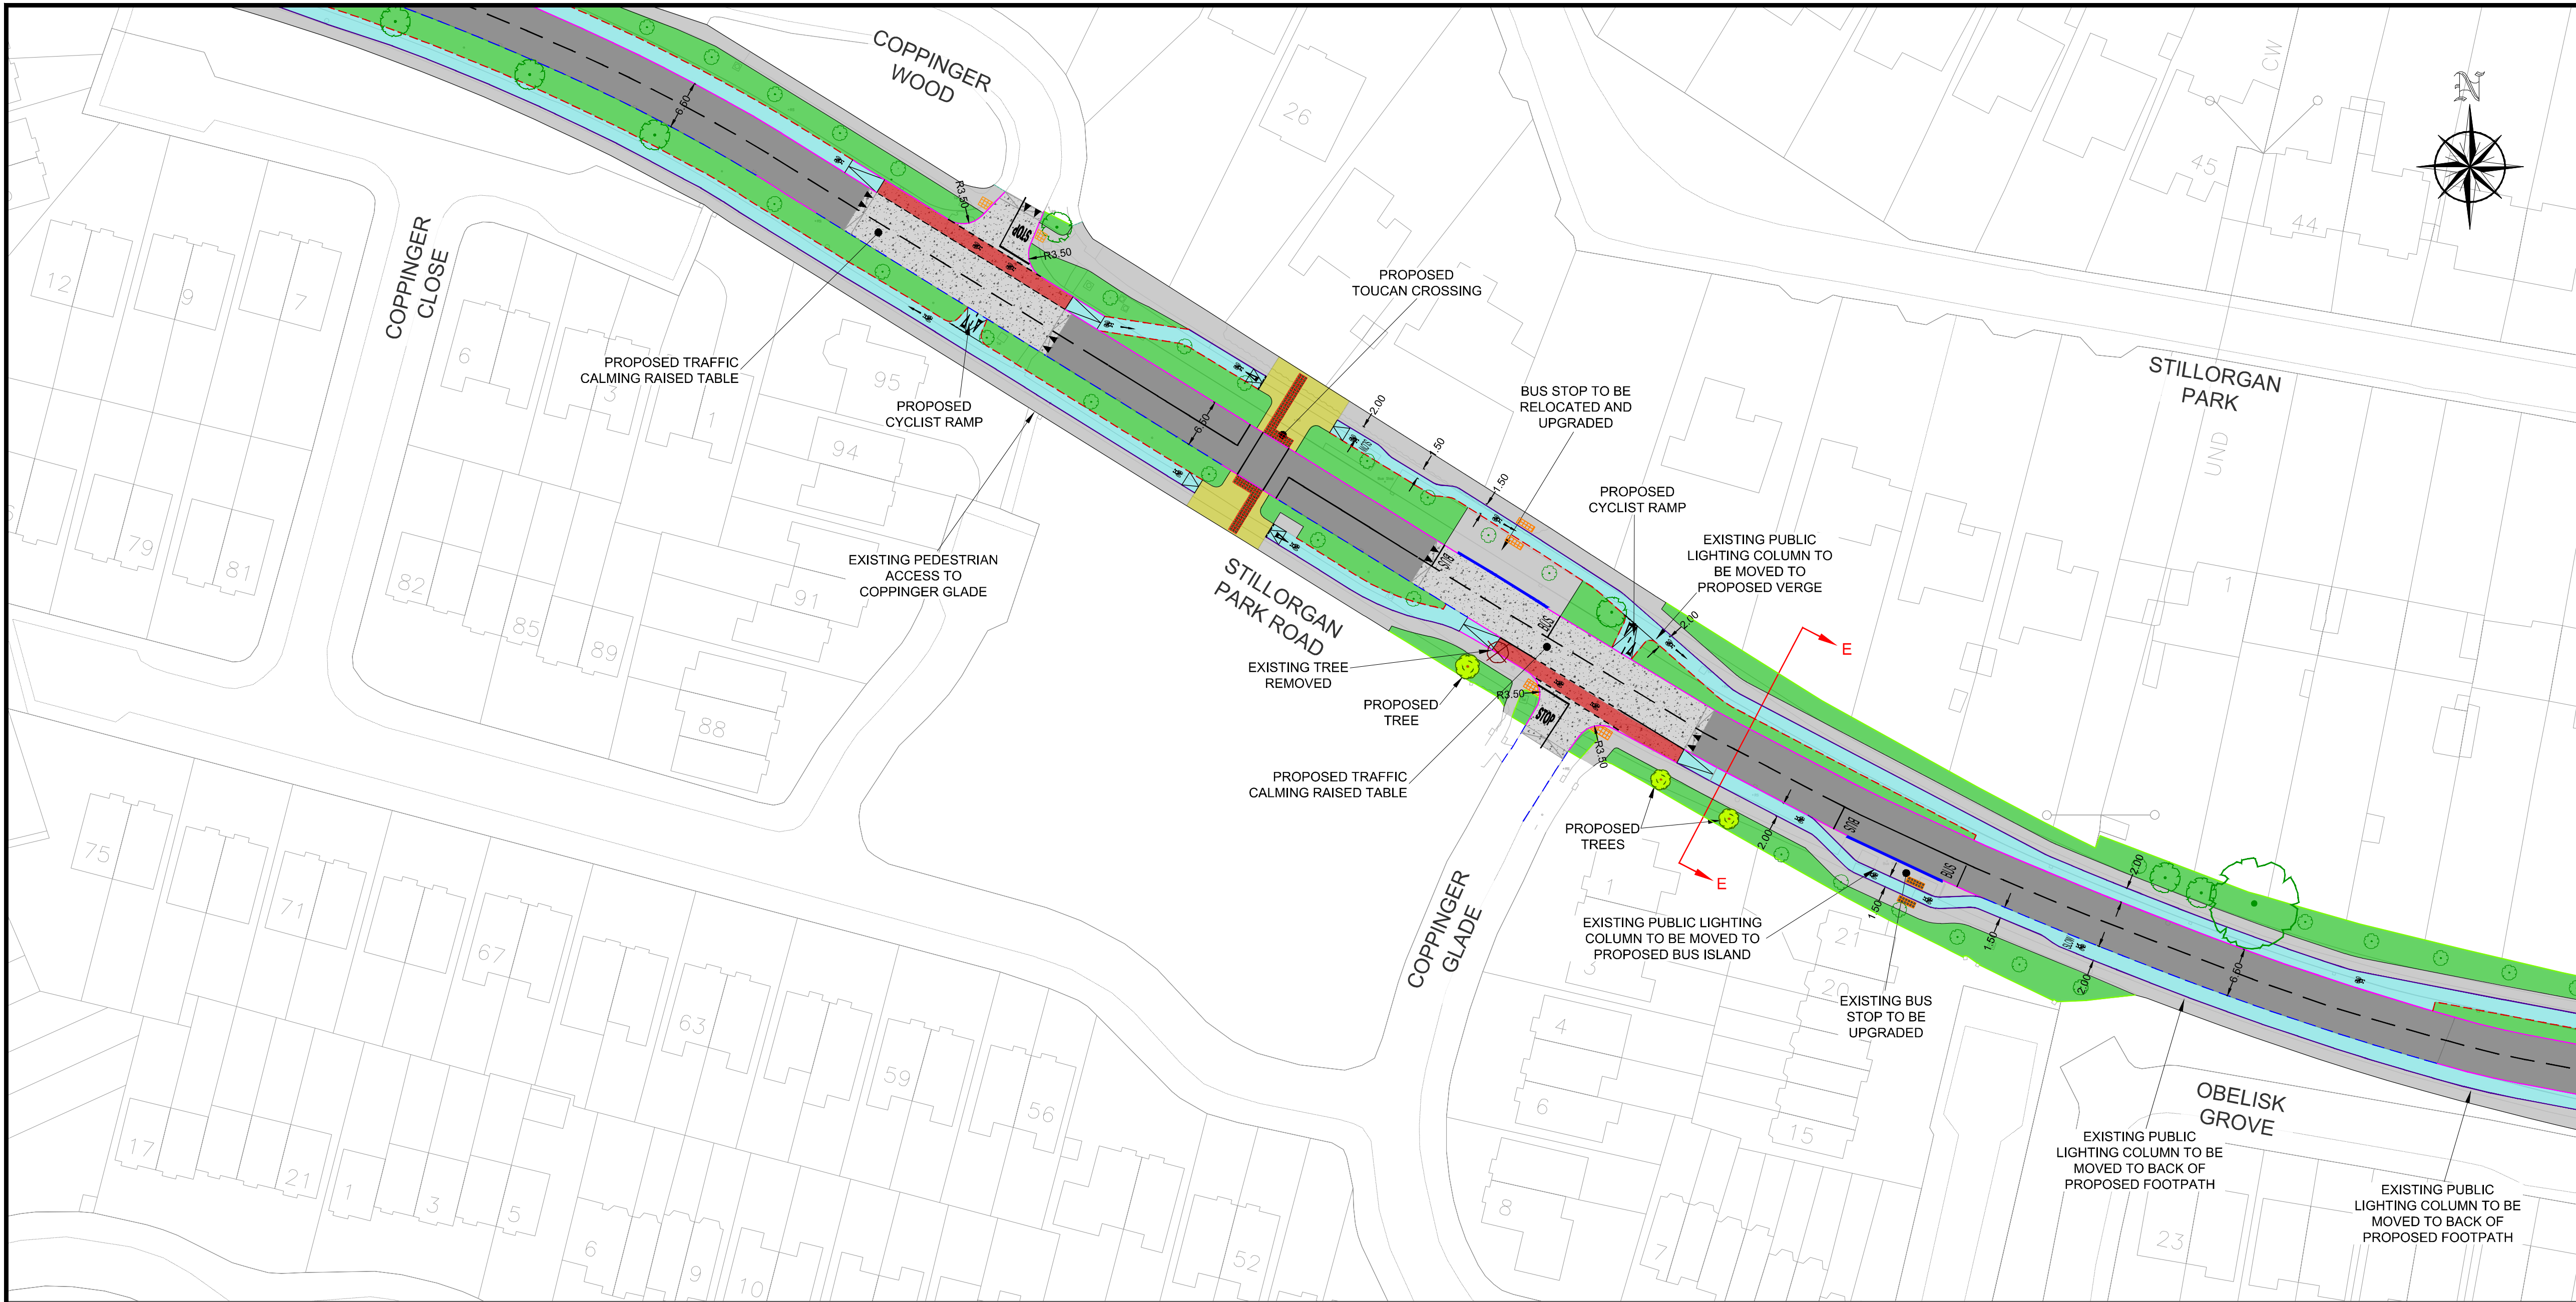

This drawing is produced using the Irish Transverse Mercator (ITM) Geographic Coordinate System

A1

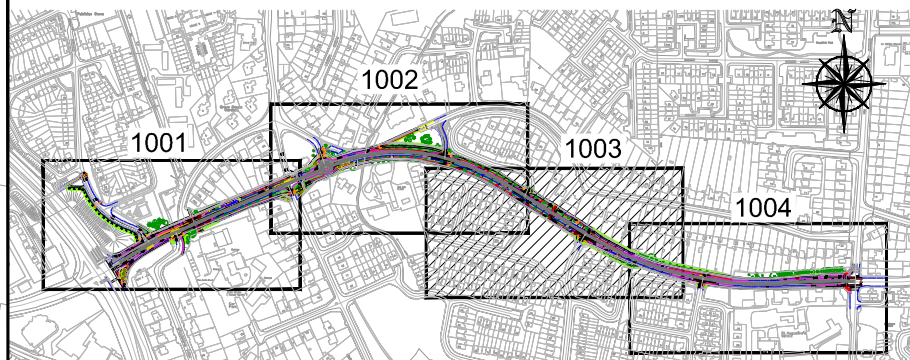

KEY PLAN
SCALE - NTS

LEGEND:

PROPOSED KERBLINE - 50-125mm UPSTAND	---
EXISTING KERBLINE TO BE MAINTAINED	---
PROPOSED KERBLINE - 50-75mm UPSTAND	---
PROPOSED KASSEL KERB	---
PROPOSED PRECAST EDGING	---
PROPOSED CARRIAGEWAY OVERLAY	---
PROPOSED ANTISKID SURFACING	---
PROPOSED RAISED CYCLE TRACK	---
PROPOSED ON-ROAD CYCLE LANE	---
PROPOSED FOOTPATH	---
PROPOSED RAISED PLATFORM / RAMP	---
PROPOSED ROUNDABOUT OVERRUN AREA	---
PROPOSED CONCRETE SHARED AREA	---
PROPOSED GRASS VERGE / LANDSCAPED AREA	---
PROPOSED TACTILE PAVING	---
PROPOSED NEW TREE TO BE PLANTED (16 no.)	---
EXISTING TREE TO BE RETAINED	---
EXISTING TREE TO BE REMOVED (6 no.)	---



P01	-	-	-	-
Rev	Description	Drawn	Checked	Date

Clifton Scannell Emerson Associates Limited
Consulting Engineers,
Seaford Lodge,
Castledawson Avenue,
Blackrock, Co. Dublin,
Ireland, A94 P768
T: +353 1 288 5006
F: +353 1 283 3466
E: info@csea.ie
W: www.csea.ie

DÚN LAOGHAIRE - RATHDOWN
COUNTY COUNCIL
STILLORGAN PARK ROAD CYCLE SCHEME
PHASE 2

PROPOSED ROAD LAYOUT
CONSULTATION - SHEET 3 OF 4


Drawn By: KF, Checked By: PW, Date: APRIL 2021

Project Code: 20_091 - CSE - GEN - XX - DR - C - 1003

S2 CONSULTATION 1:500



P01 CONSULTATION 20_091

Revision: Project Status: CSEA Job No.

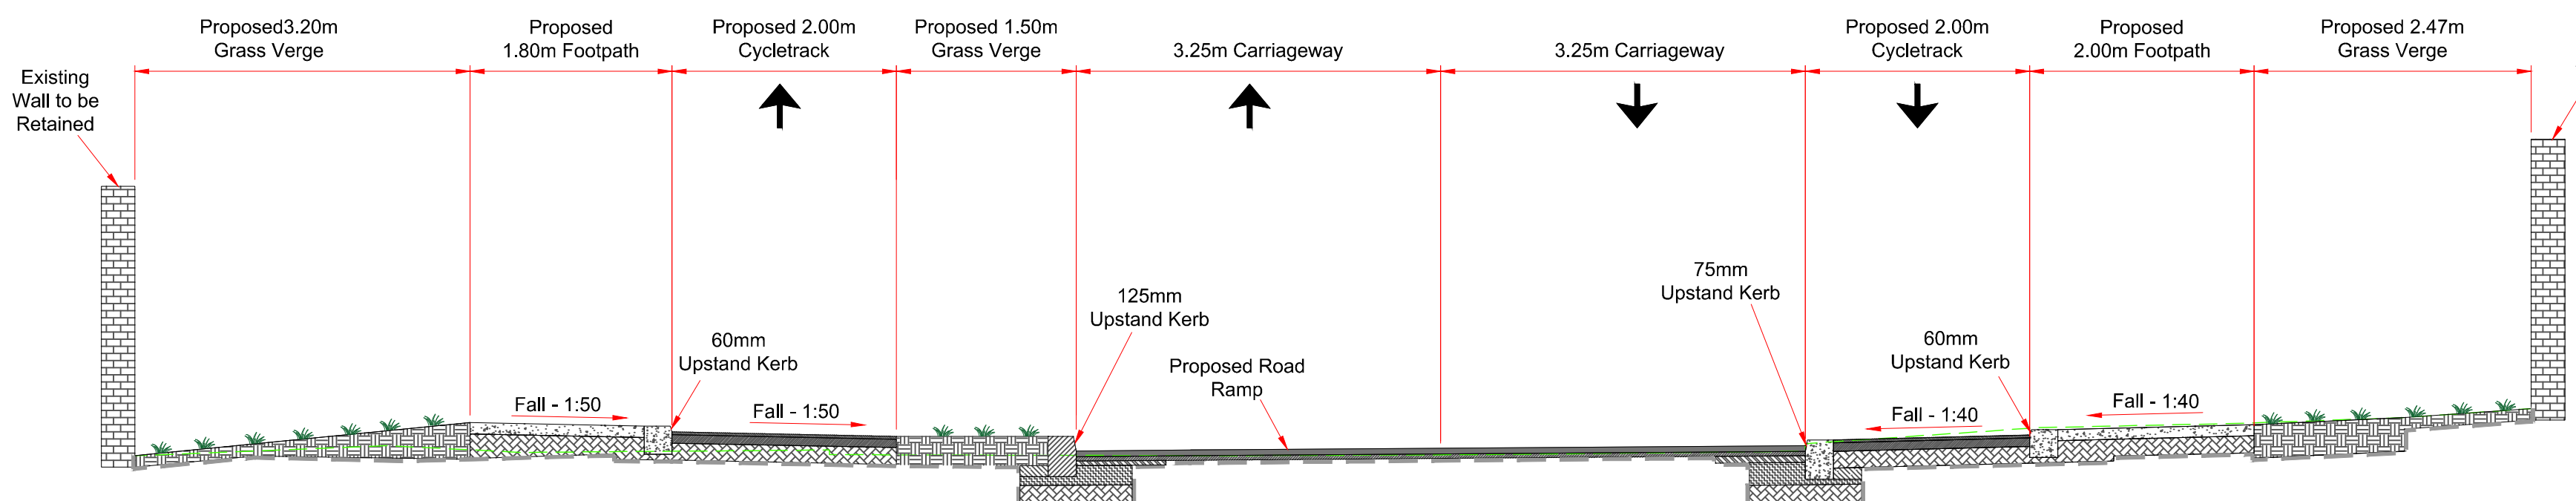


SECTION E-E
SCALE - 1:50

FOR
DISCUSSION
21/04/2021

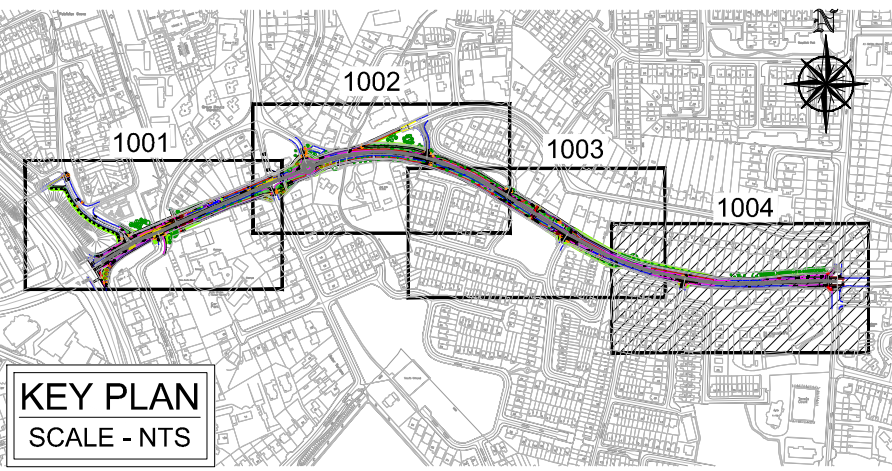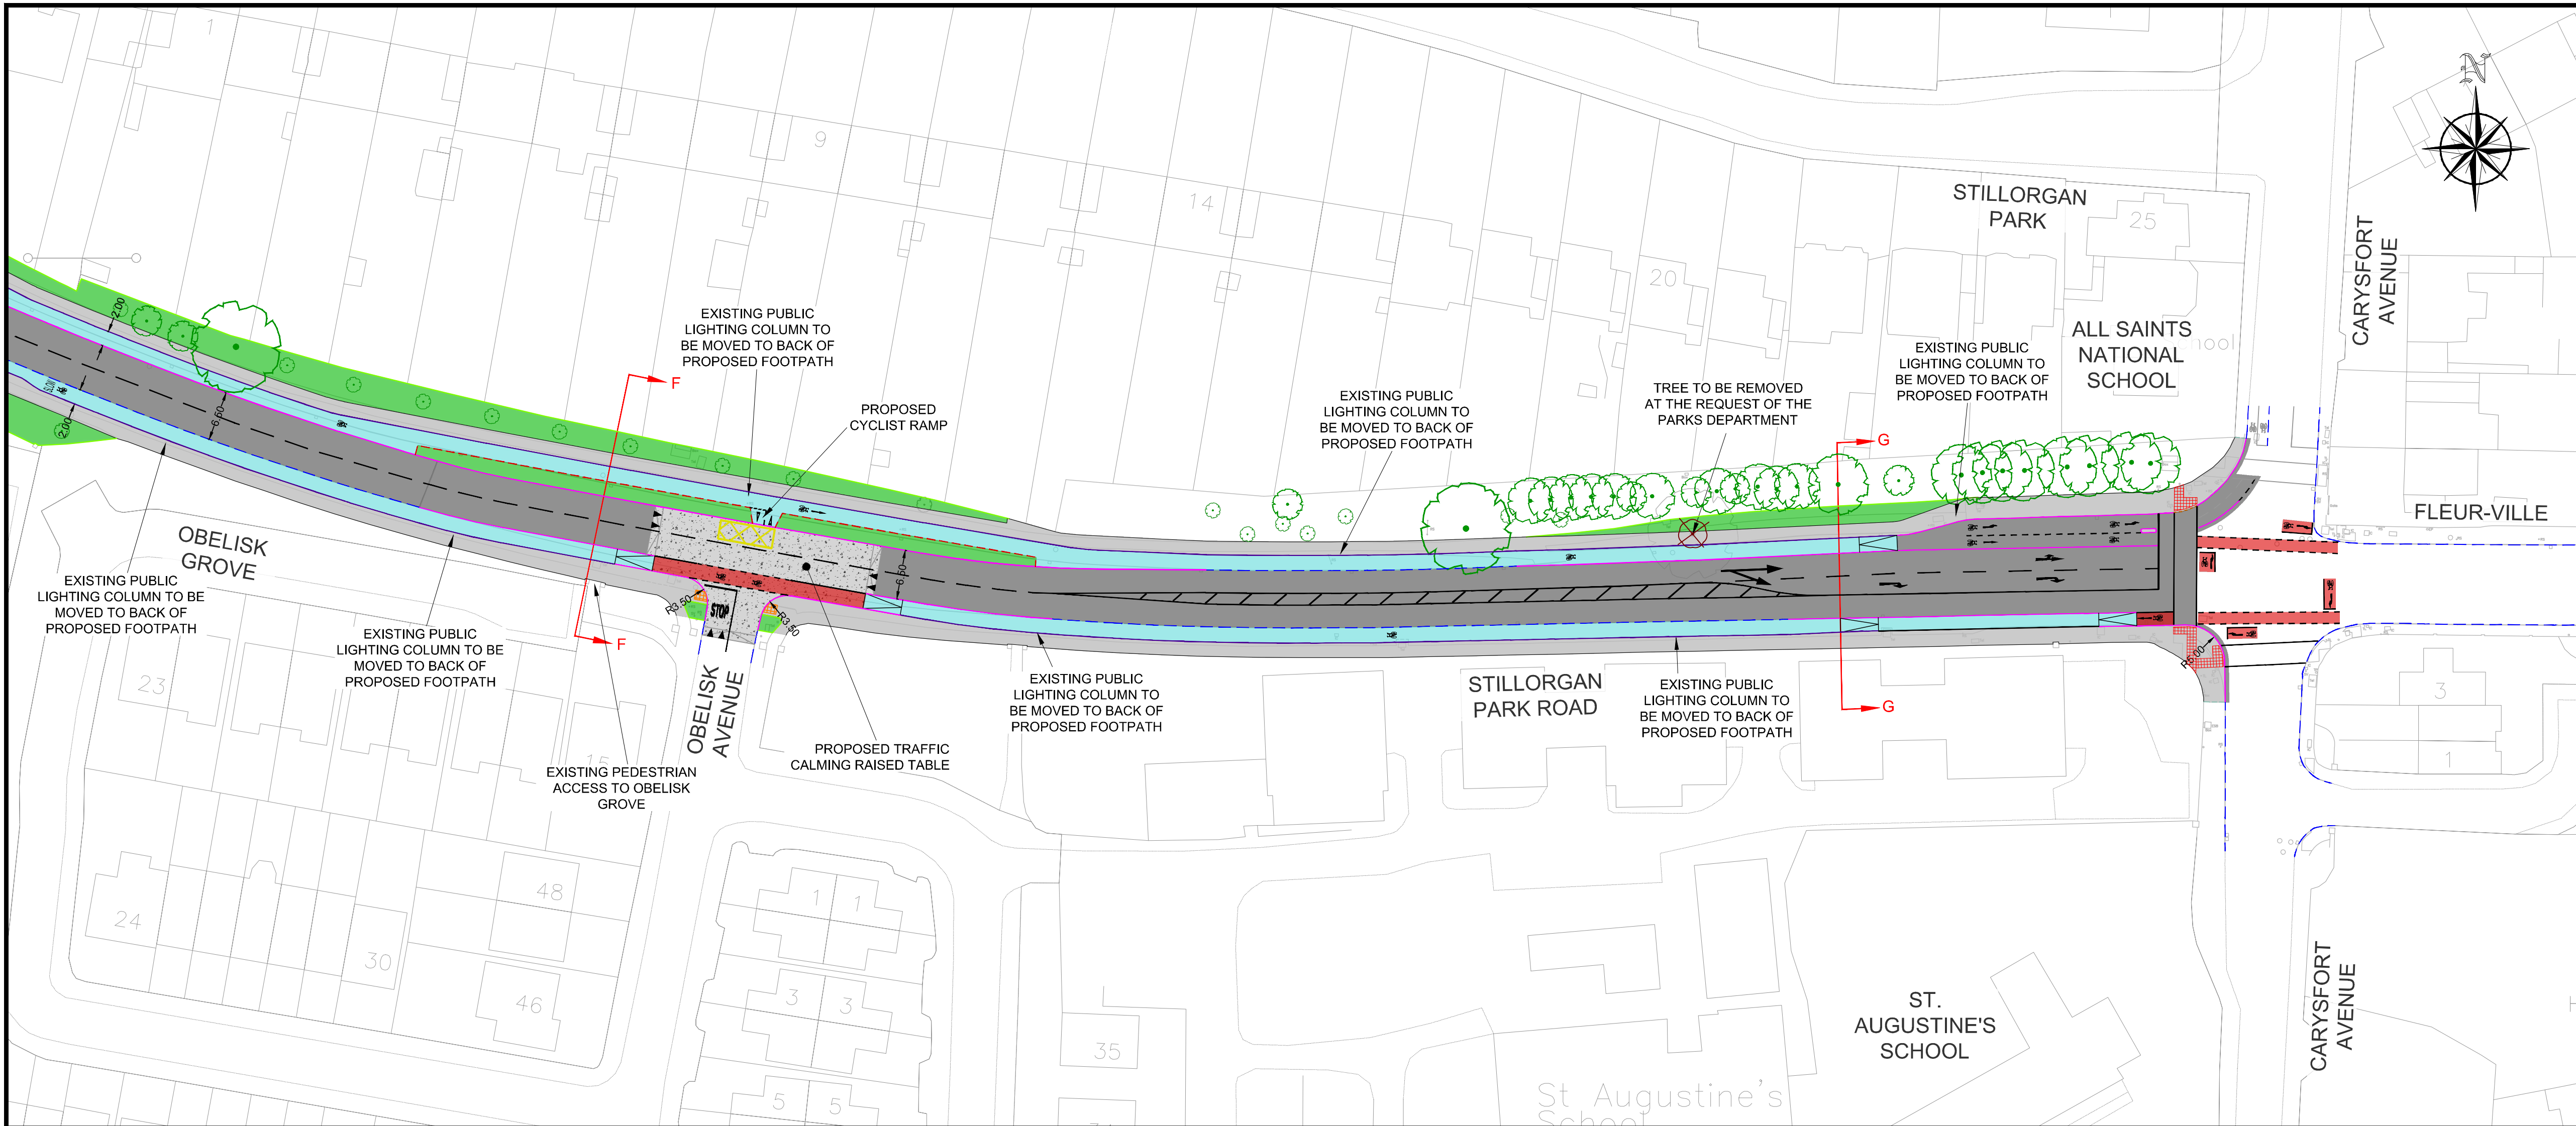


LEGEND:

PROPOSED KERBLINE - 50-125mm UPSTAND	---
EXISTING KERBLINE TO BE MAINTAINED	---
PROPOSED KERBLINE - 50-75mm UPSTAND	---
PROPOSED KASSEL KERB	---
PROPOSED PRECAST EDGING	---
PROPOSED CARRIAGEWAY OVERLAY	---
PROPOSED ANTISKID SURFACING	---
PROPOSED RAISED CYCLE TRACK	---
PROPOSED ON-ROAD CYCLE LANE	---
PROPOSED FOOTPATH	---
PROPOSED RAISED PLATFORM / RAMP	---
PROPOSED ROUNDABOUT OVERRUN AREA	---
PROPOSED CONCRETE SHARED AREA	---
PROPOSED GRASS VERGE / LANDSCAPED AREA	---
PROPOSED TACTILE PAVING	---
PROPOSED NEW TREE TO BE PLANTED (16 no.)	---
EXISTING TREE TO BE RETAINED	---
EXISTING TREE TO BE REMOVED (6 no.)	---

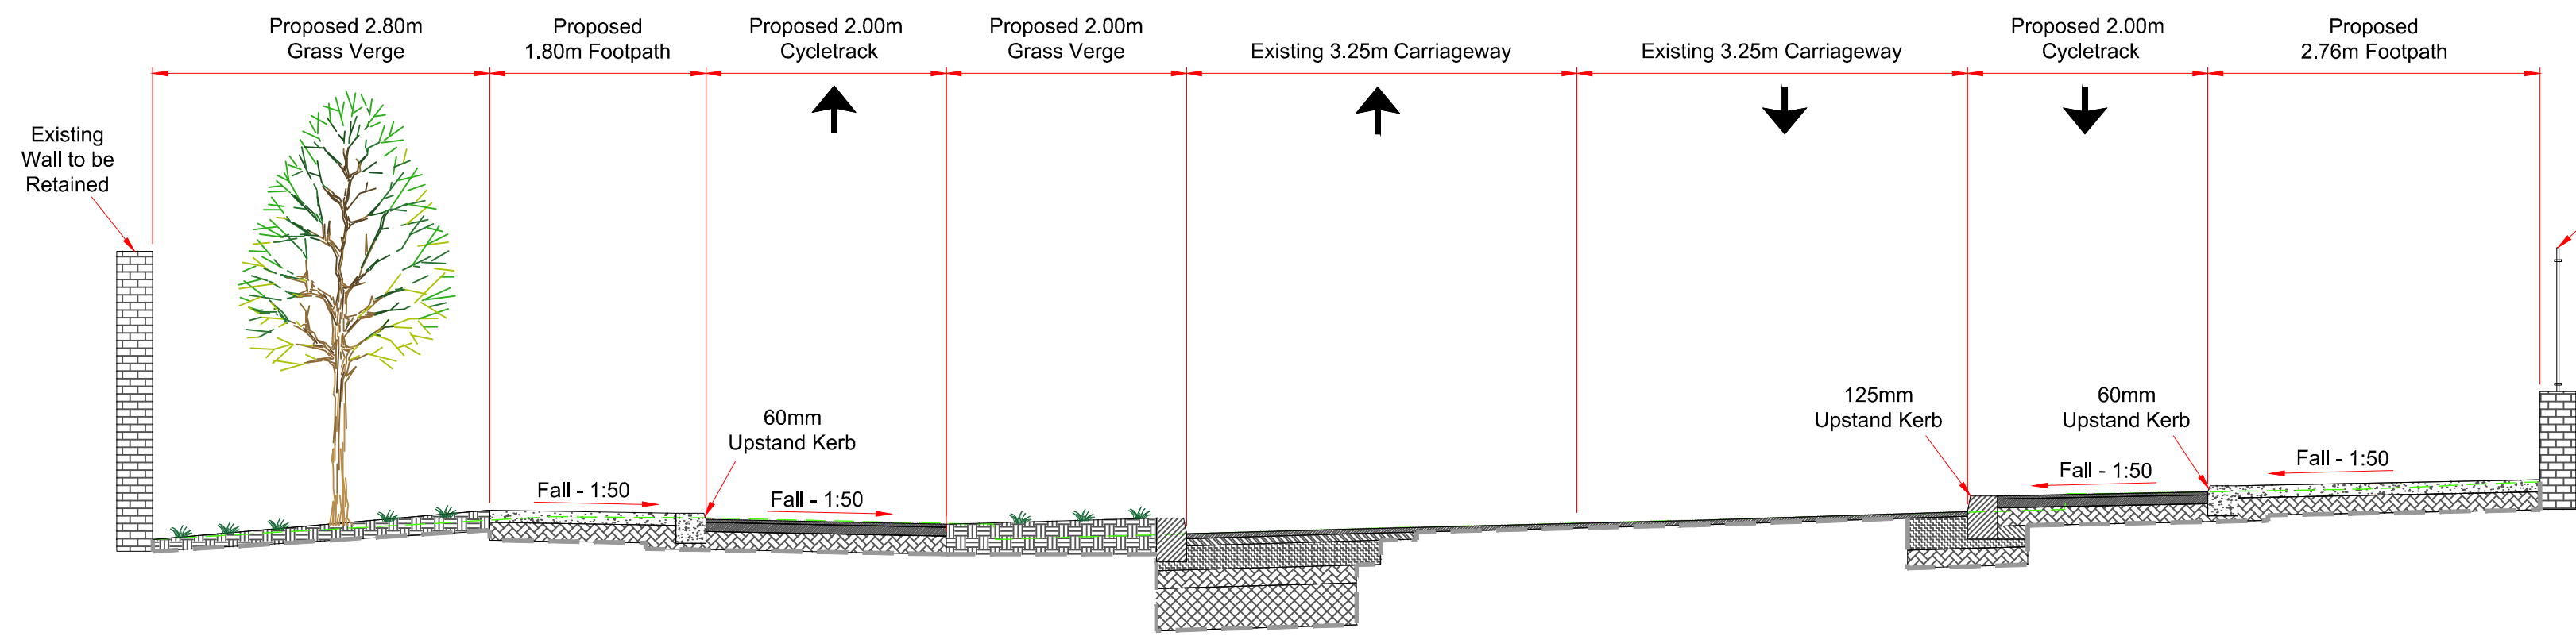

FOR DISCUSSION
21/04/2021

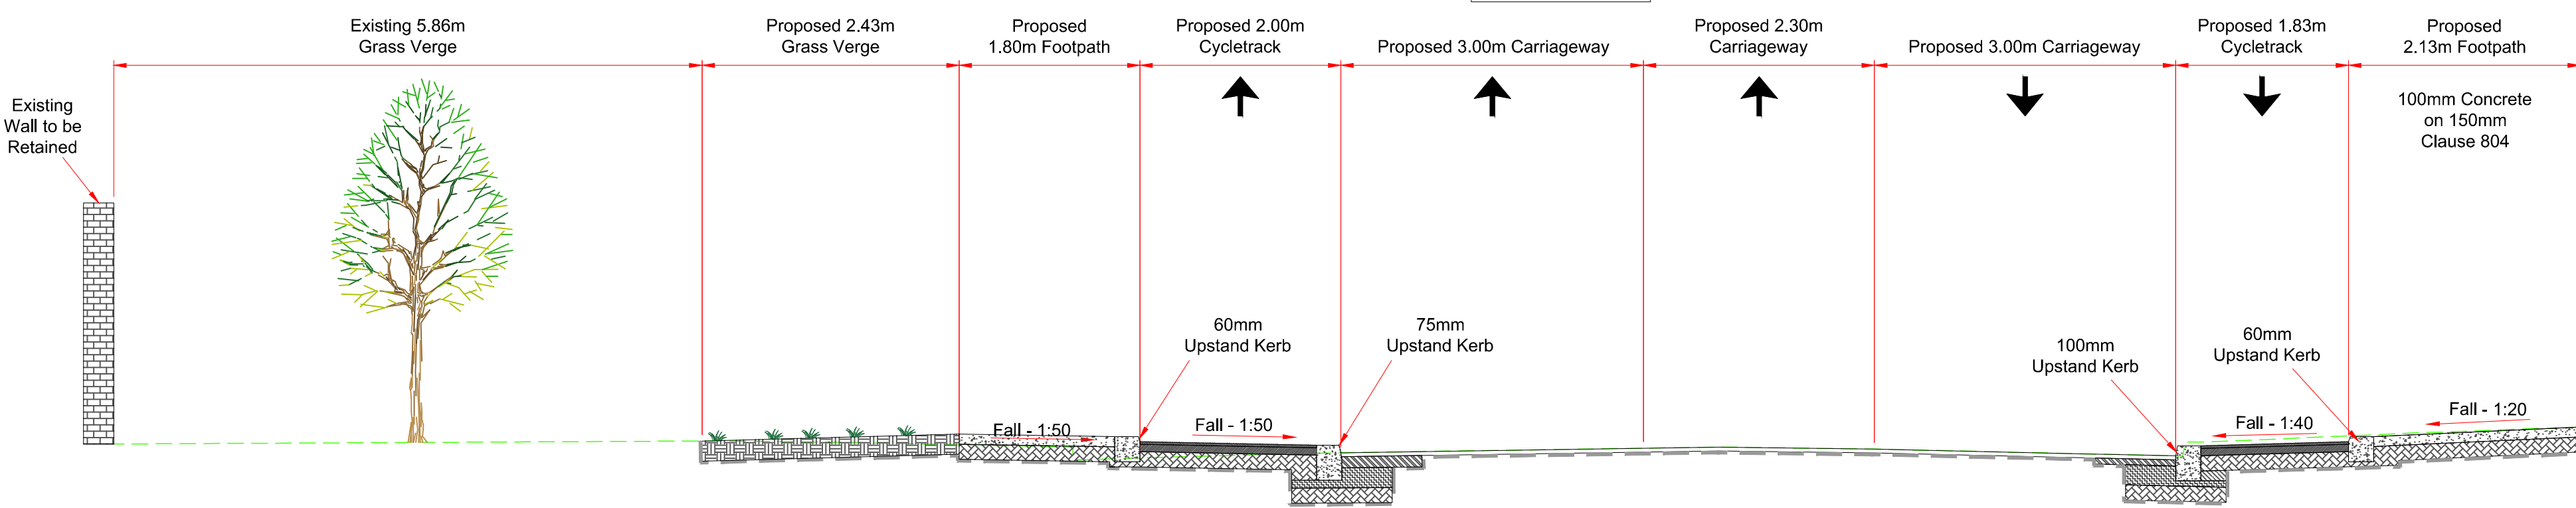

Rev	Description	Drawn	Checked	Date
-----	-------------	-------	---------	------

Clifton Scannell Emerson Associates Limited
Consulting Engineers,
Seaford Lodge,
Castledawson Avenue,
Blackrock, Co. Dublin,
Ireland, A94 P768
T: +353 1 288 5006
F: +353 1 283 3466
E: info@csea.ie
W: www.csea.ie

DÚN LAOGHAIRE - RATHDOWN COUNTY COUNCIL				
STILLORGAN PARK ROAD CYCLE SCHEME PHASE 2				
PROPOSED ROAD LAYOUT CONSULTATION - SHEET 4 OF 4				
Drawn By	KF	Checked By	PW	Date APRIL 2021
Project Code	Originator	Zone/Phase	Level	Type
20_091 - CSE - GEN - XX - DR - C - 1004				
S2	CONSULTATION			1:500
Status Code	Suitability Description			Scale @ A1
P01	CONSULTATION			20_091
Revision	Project Status			CSEA Job No.