


# A1

DO NOT SCALE

File: 5158634\_HTR\_DR\_0103.dwg  
Date: Mar 29, 2018 - 1:13pm

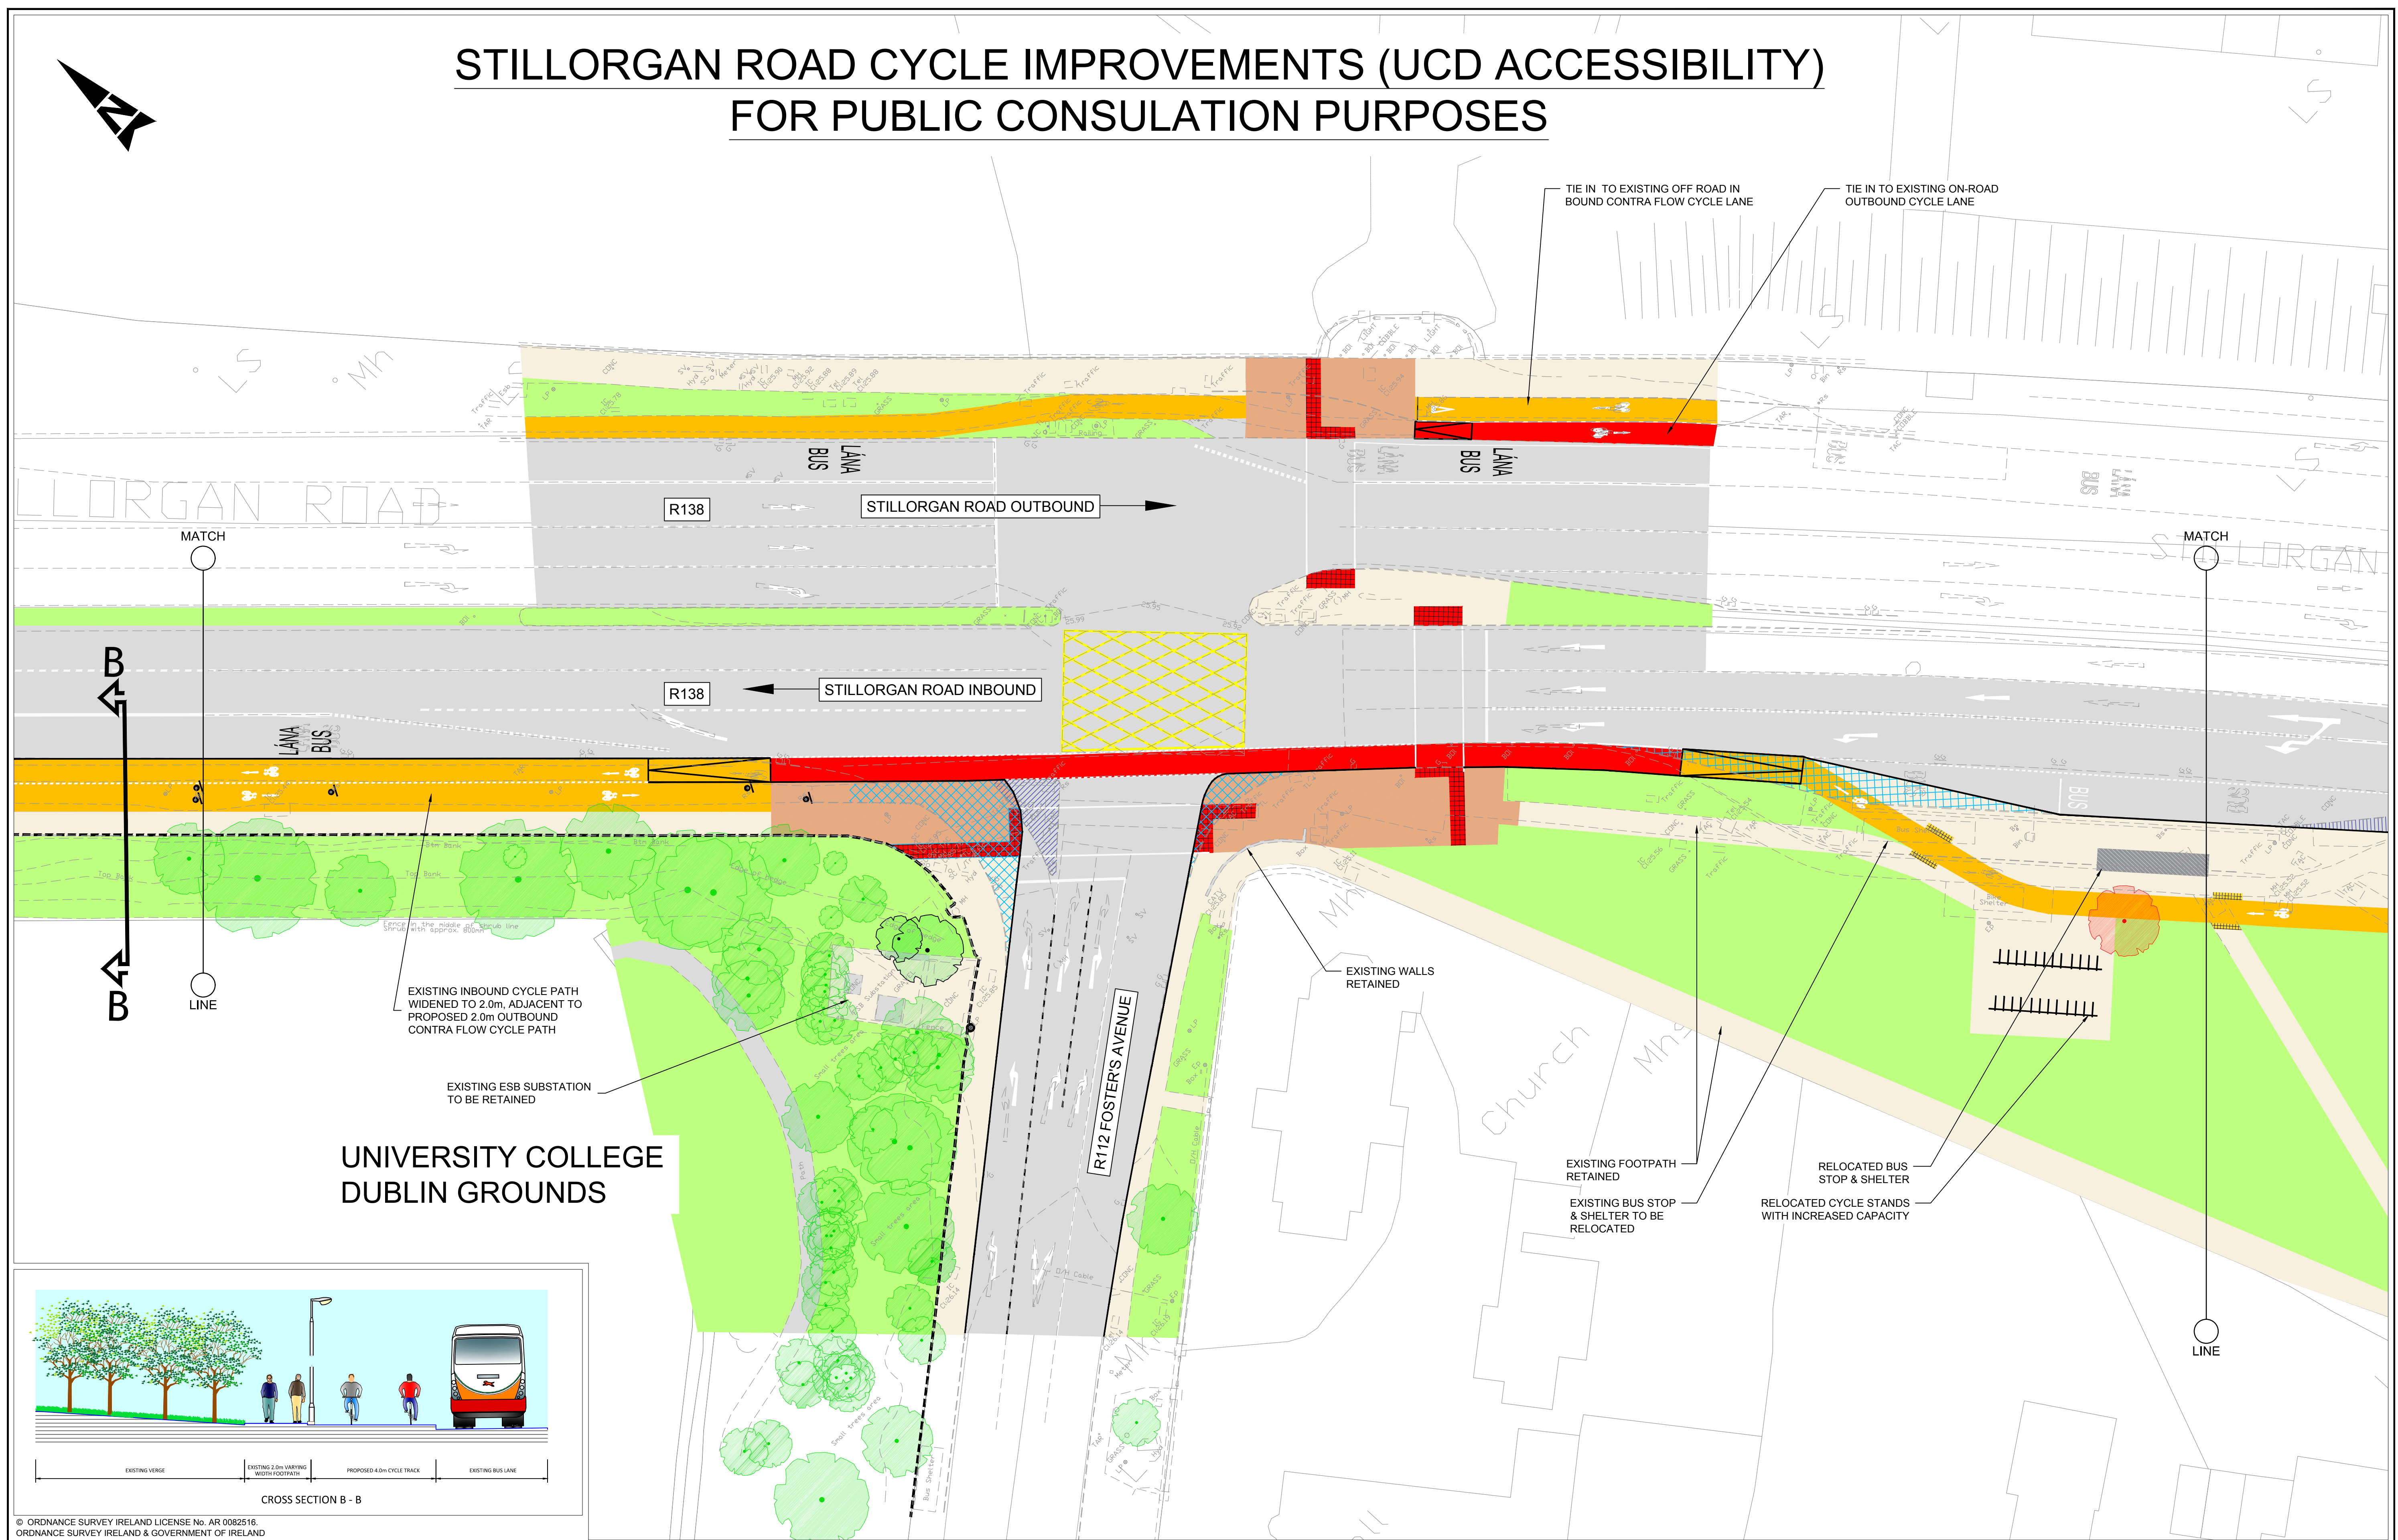

© ORDNANCE SURVEY IRELAND LICENSE No. AR 0082516.  
ORDNANCE SURVEY IRELAND & GOVERNMENT OF IRELAND



LEGEND :

- |                                                                                     |                      |
|-------------------------------------------------------------------------------------|----------------------|
|  | PROPOSED CYCLE LANE  |
|  | PROPOSED CYCLE TRACK |
|  | SHARED SPACE         |
|  | FOOTPATHS            |
|  | CARRIAGEWAY          |
|  | GRASSED VERGE        |
|  | BUILT OUT            |

-  ROAD SIGN TO BE RELOCATED  
 PUBLIC LIGHTING TO BE RELOCATED  
 TREE TO BE REMOVED  
 TREE TO BE RETAINED

-  EXISTING ISLAND / PATH TO BE REMOVED  
 UCD BOUNDARY  
 UCD WORKS AREA (BY OTHERS)

|     |                 |     |          |       |      |    |
|-----|-----------------|-----|----------|-------|------|----|
| I   | PUBLIC DISPLAY  | LBV | 29.03.18 | NG    | DM   | DM |
| H   | FOR INFORMATION | RG  | 26.03.18 | NG    | DM   | DM |
| G   | PUBLIC DISPLAY  | RG  | 02.03.18 | NG    | DM   | DM |
| F   | FOR INFORMATION | RG  | 07.02.18 | DM    | DM   | DM |
| E   | FOR INFORMATION | RG  | 06.02.18 | DM    | DM   | DM |
| D   | FOR INFORMATION | AK  | 30.01.18 | DM    | DM   | DM |
| C   | FOR INFORMATION | NG  | 09.01.18 | DM    | DM   | DM |
| B   | FOR INFORMATION | NG  | 09.11.17 | DM    | DM   | DM |
| Rev | Description     | By  | Date     | Chk'd | Auth |    |

**ATKINS**  
*WS Atkins Ireland Ltd. ©*

|                                                                    |                                                   |                                                                |
|--------------------------------------------------------------------|---------------------------------------------------|----------------------------------------------------------------|
| Atkins House, 150-155 Airside<br>Business Park, Swords, Co. Dublin | Unit 2B, 2200 Cork Airport<br>Business Park, Cork | 2nd Floor Technology House<br>Parkmore Technology Park, Galway |
| Tel (+353) 01 810 8000                                             | Tel (+353) 021 429 0300                           | Tel (+353) 091 786 050                                         |
| Fax (+353) 01 810 8001                                             | Fax (+353) 021 429 0360                           | Fax (+353) 091 779 830                                         |

|         |                                                              |                                                  |                           |                |  |         |            |
|---------|--------------------------------------------------------------|--------------------------------------------------|---------------------------|----------------|--|---------|------------|
| Client  | DUN LAOGHAIRE - RATHDOWN<br>COUNTY COUNCIL                   | Title<br><br>GENERAL ARRANGEMENT<br>SHEET 3 OF 4 |                           |                |  |         |            |
| Project | STILLORGAN ROAD<br>CYCLE IMPROVEMENTS<br>(UCD ACCESSIBILITY) | Original Scale                                   |                           | Design/Drawn   |  | Checked | Authorised |
|         |                                                              | 1:250 at A1<br>1:500 at A3                       |                           | AK             |  | DM      | DM         |
|         |                                                              | Status                                           |                           | Drawing Number |  | Rev     |            |
|         |                                                              | I                                                | 5158634 / HTR / DR / 0103 |                |  |         | I          |