


STILLORGAN ROAD CYCLE IMPROVEMENTS (UCD ACCESSIBILITY) FOR PUBLIC CONSULATION PURPOSES

A1

DO NOT SCALE

100
0 10

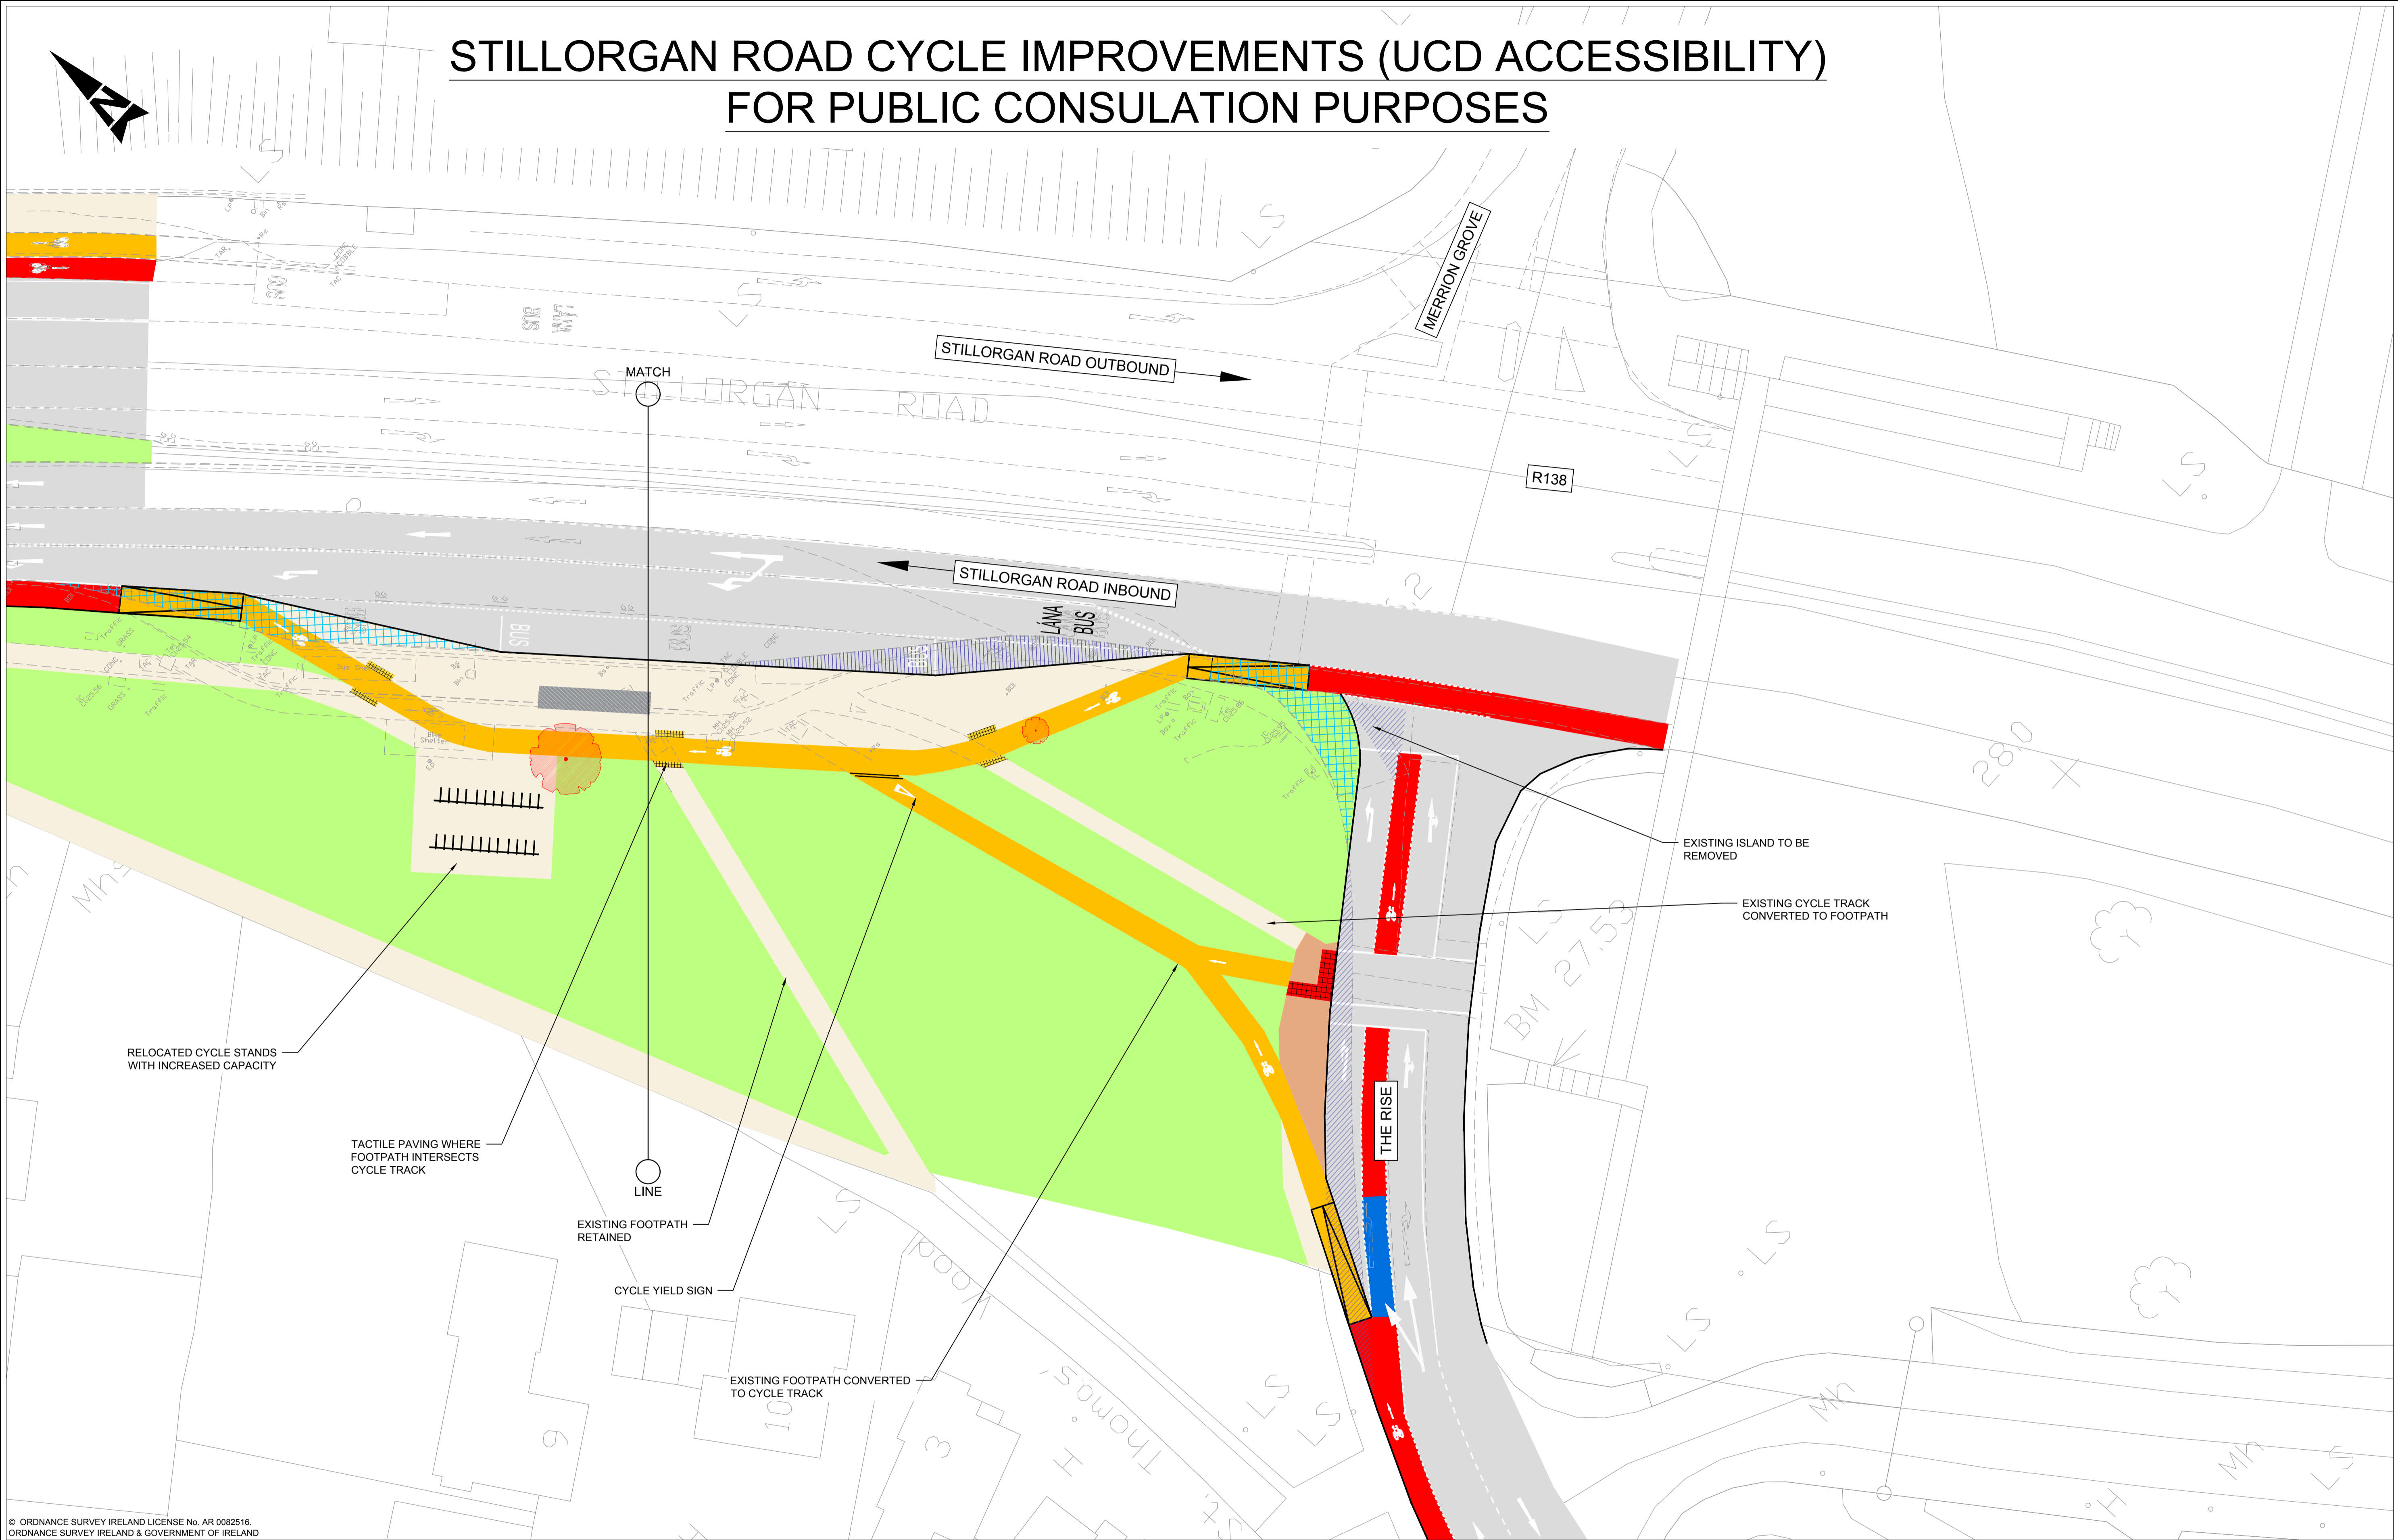

© ORDNANCE SURVEY IRELAND LICENSE No. AR 0082516
ORDNANCE SURVEY IRELAND & GOVERNMENT OF IRELAND



LEGEND :

	PROPOSED CYCLE LANE		ROAD SIGN TO BE RELOCATED		EXISTING ISLAND / PATH TO BE REMOVED
	PROPOSED CYCLE TRACK		PUBLIC LIGHTING TO BE RELOCATED		UCD BOUNDARY
	SHARED SPACE		TREE TO BE REMOVED		UCD WORKS AREA (BY OTHERS)
	FOOTPATHS		TREE TO BE RETAINED		
	CARRIAGEWAY				
	GRASSED VERGE				
	BUILT OUT				

Rev	Description	By	Date	Chk'd	Auth
D	PUBLIC DISPLAY	LVB	29.03.18	NG	DM
C	FOR INFORMATION	RG	26.03.18	NG	DM
B	PUBLIC DISPLAY	RG	22.03.18	NG	DM
A	FOR INFORMATION	RG	07.02.18	DM	DM
-	FOR INFORMATION	RG	06.02.18	DM	DM

ATKINS
WS Atkins Ireland Ltd. ©

Atkins House, 150-155 Airside Business Park, Swords, Co. Dublin
Tel (+353) 01 810 8000 Fax (+353) 01 810 8001

Unit 2B, 2200 Cork Airport Business Park, Cork
Tel (+353) 021 429 0300 Fax (+353) 021 429 0360

2nd Floor Technology House Parkmore Technology Park, Galway
Tel (+353) 091 786 0350 Fax (+353) 091 779 830

Client: DUN LAOGHAIRE - RATHDOWN COUNTY COUNCIL

Project: STILLORGAN ROAD CYCLE IMPROVEMENTS (UCD ACCESSIBILITY)

Title: GENERAL ARRANGEMENT SHEET 4 OF 4

Original Scale	Design/Drawn	Checked	Authorised
1:250 at A1 1:500 at A3	RG	DM	DM
Date	Date	Date	Date
06.02.18	06.02.18	06.02.18	06.02.18
Status	Drawing Number	Rev	
I	5158634 / HTR / DR / 0104	D	

File: 5158634_HTR_DR_0104.dwg
Date: Mar 29, 2018 - 1:13pm
Plotted by: itellovella