


WALTHAM TERRACE - TRAFFIC DIVERSION PLAN

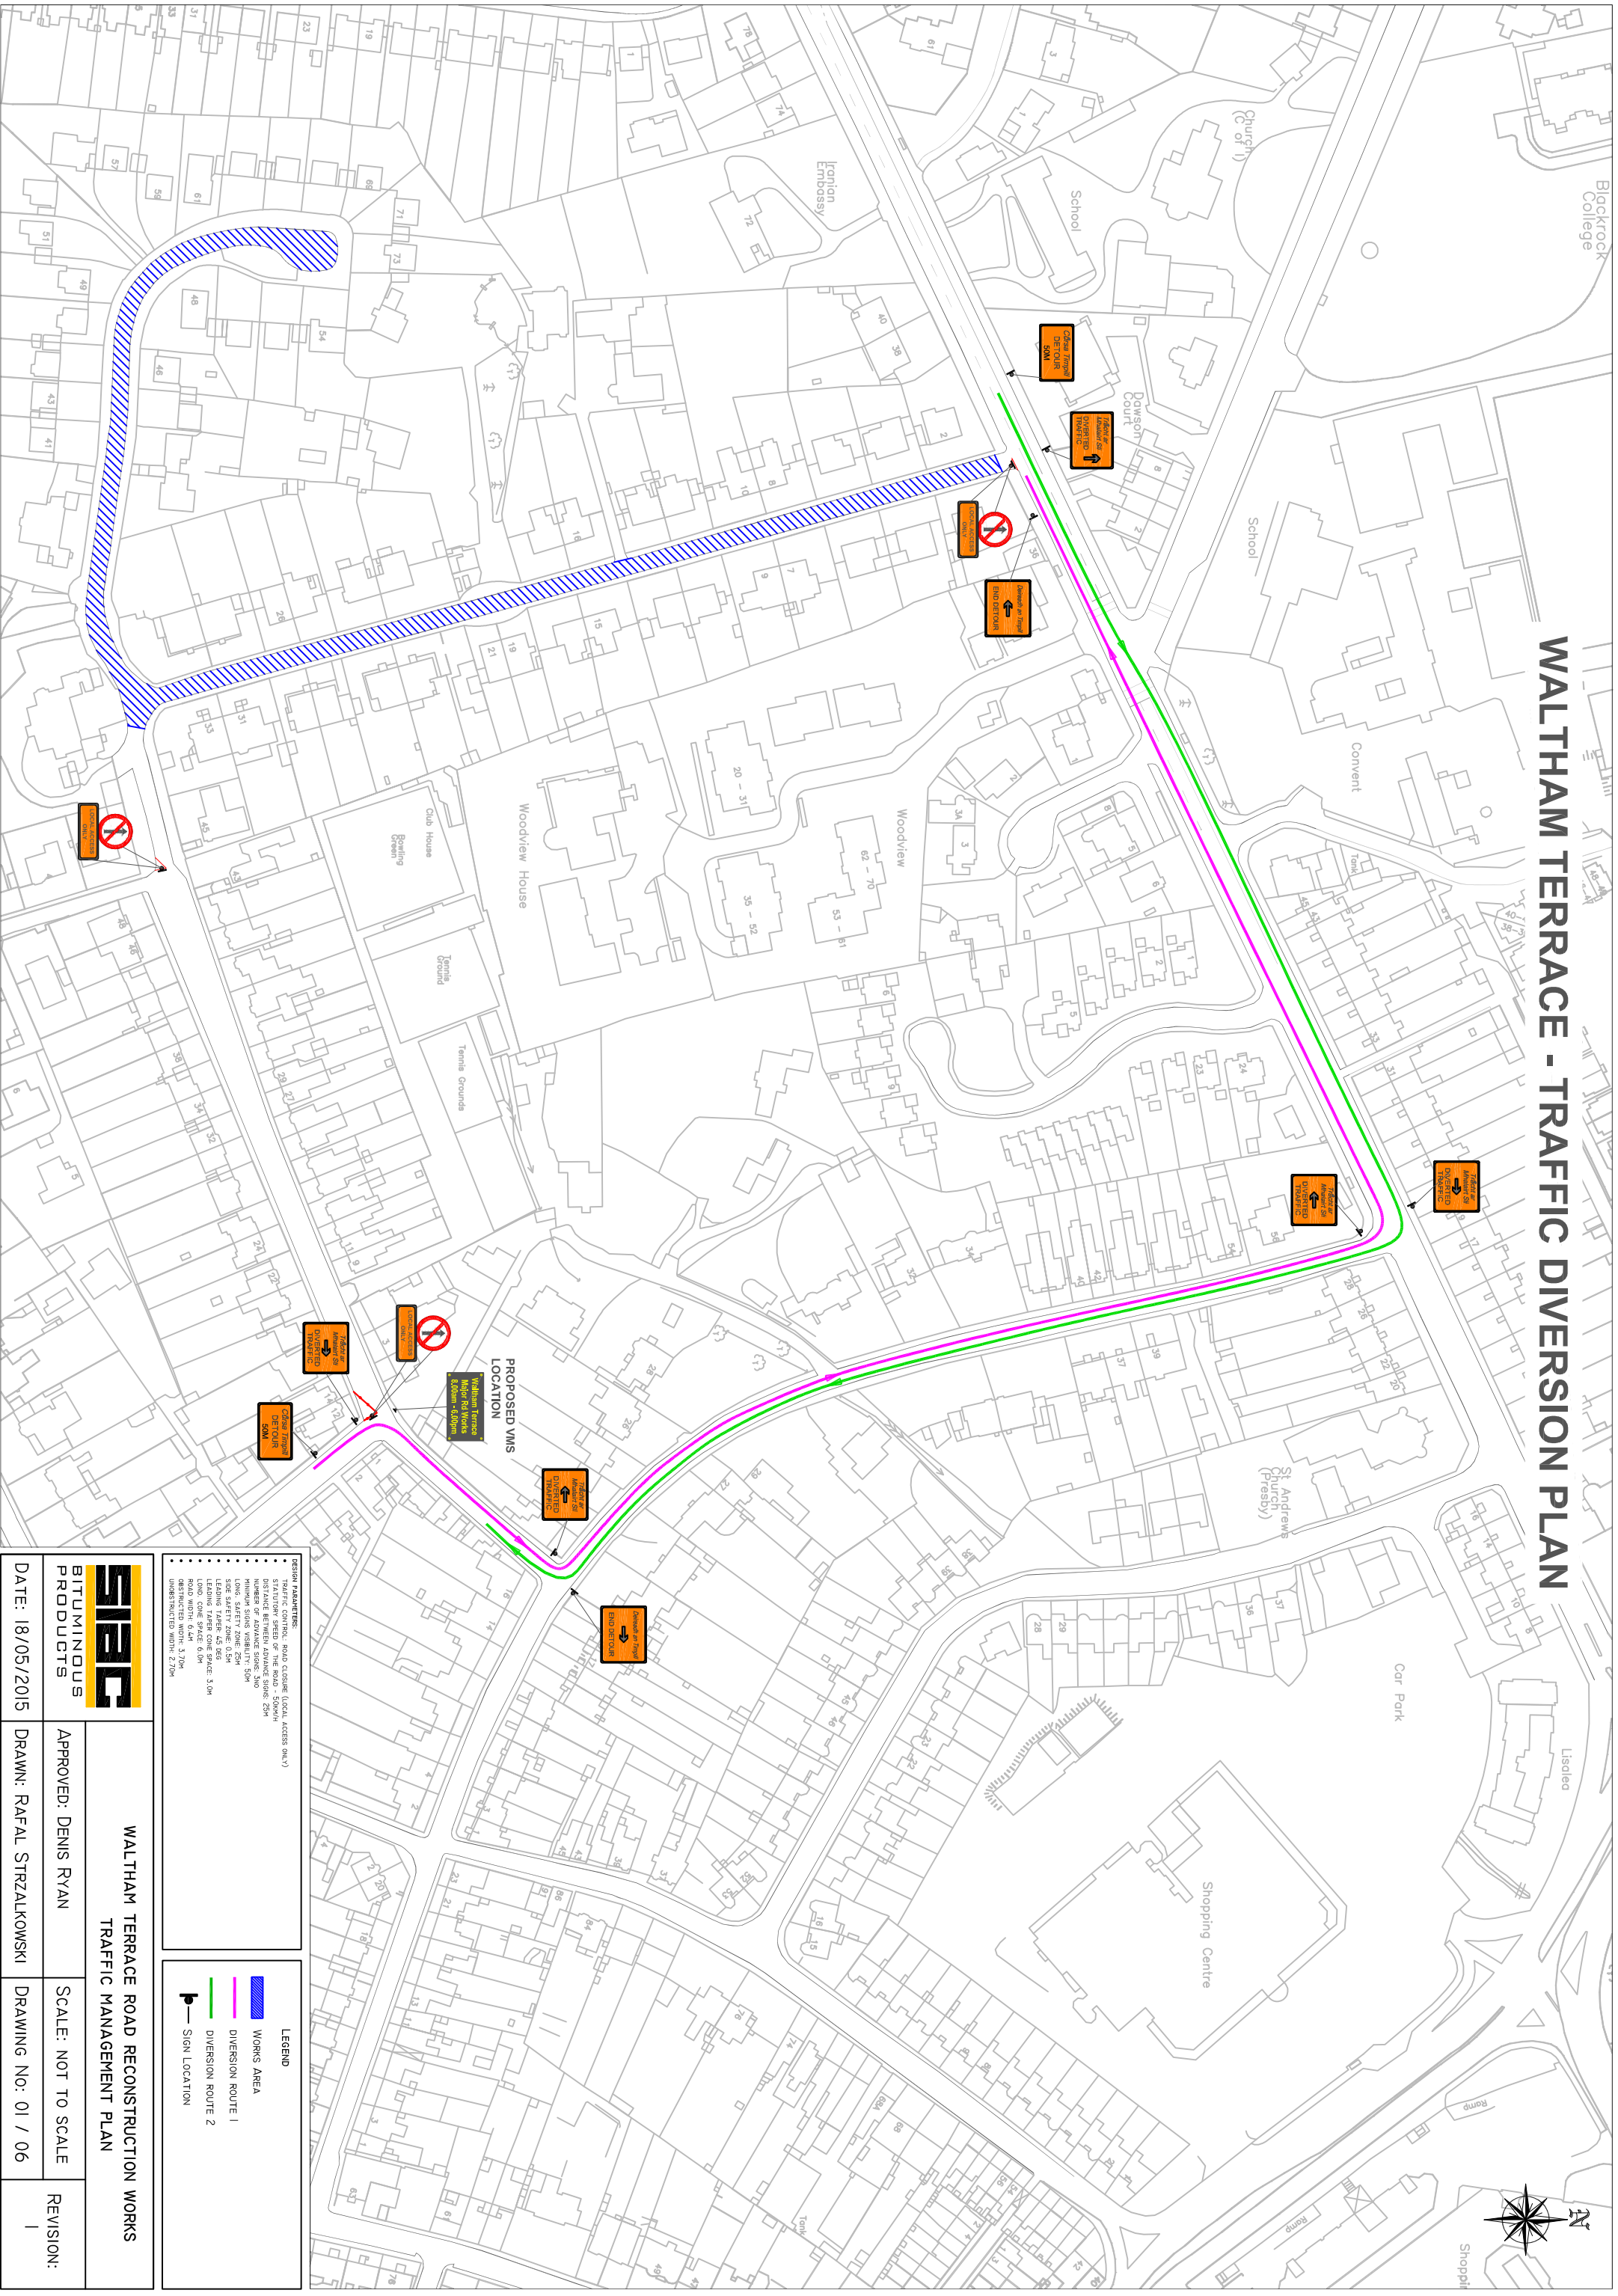

SECTION PARAMETERS:	
TRAFFIC CONTROL: ROAD CLOSURE (LOCAL ACCESS ONLY)	
STATUTORY SPEED OF THE ROAD - 50km/h	
DISTANCE BETWEEN ADVANCE SIGNS 25M	
MINIMUM SIGNS VISIBILITY: 50M	
LONG SAFETY ZONE: 25M	
LONG CONE SPACE: 3.0M	
LEADING TAPER CONE SPACE: 3.0M	
LONG CONE SPACE: 6.0M	
DISTRICTED SIGN: 3.70M	
UNDISTRICTED SIGN: 2.70M	

LEGEND	
	WORKS AREA
	DIVERSION ROUTE 1
	DIVERSION ROUTE 2
	SIGN LOCATION

	WALTHAM TERRACE ROAD RECONSTRUCTION WORKS	
	TRAFFIC MANAGEMENT PLAN	
DATE: 18/05/2015	APPROVED: DENIS RYAN	SCALE: NOT TO SCALE
	DRAWN: RAFAL STRZALKOWSKI	REVISION: 1