


A1

DO NOT SCALE

File: 5207277\_ATK\_01\_ZZ\_DR\_C\_950102.dwg  
Date: Feb 11, 2022 - 10:37am  
Printed by: Rtdtdys

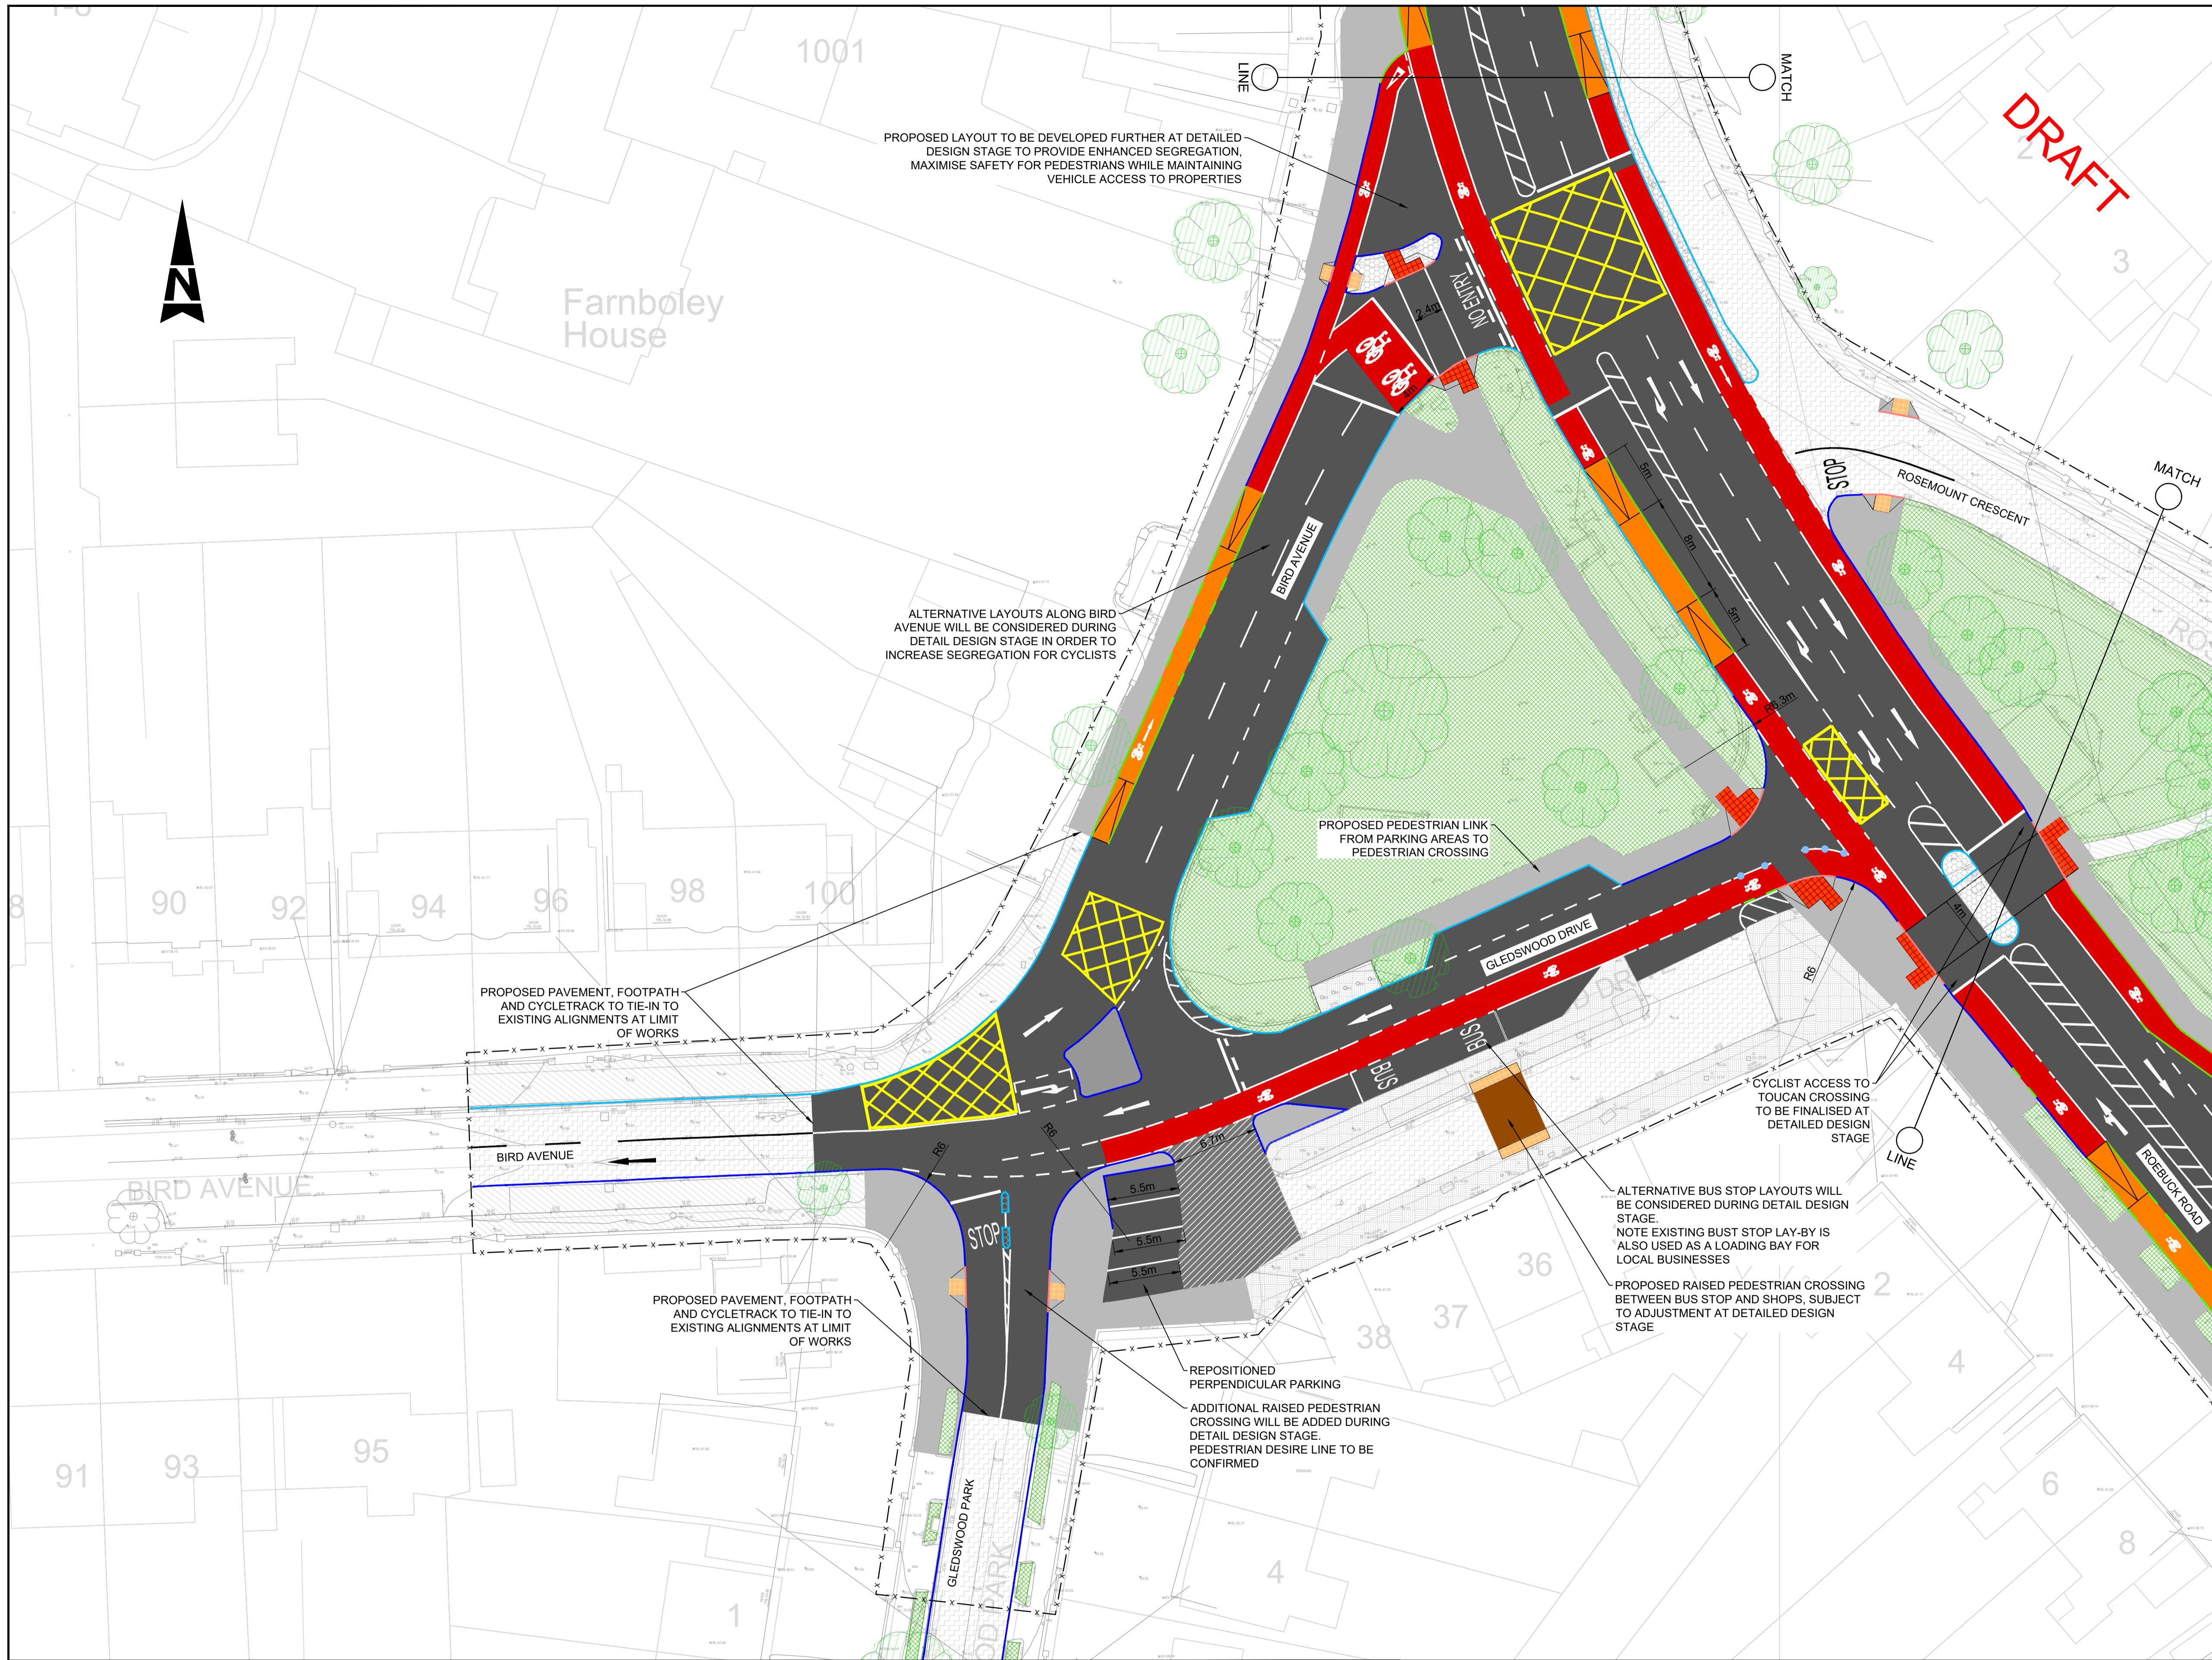

DRAFT

- GENERAL NOTES**
1. ALL DIMENSIONS ARE IN MILLIMETRES UNLESS NOTED OTHERWISE
  2. ONLY WRITTEN DIMENSIONS SHALL BE USED. NO DIMENSIONS SHALL BE SCALED FROM THE DRAWINGS
  3. ALL LEVELS ARE IN METRES AND ARE TO MALIN HEAD DATUM
  4. ALL COORDINATES ARE IN METRES AND ARE TO IRISH TRANSVERSE MERCATOR
  5. DRAWINGS ARE TO BE READ IN CONJUNCTION WITH THE SPECIFICATION

- LEGEND:**
- x - EXTENT OF WORKS
  - EXISTING KERBLINE TO BE RETAINED
  - 25mm CONCRETE ENTRANCE KERB
  - 50mm CONCRETE KERB
  - 50mm BEVELLED KERB
  - 75mm CONCRETE KERB
  - 100mm CONCRETE KERB
  - KASSEL KERB
  - FLUSH KERB
  - CARRIAGEWAY
  - PROPOSED PAVEMENT
  - PROPOSED FOOTPATH
  - PROPOSED ISLAND
  - PROPOSED SHARED SPACE
  - PROPOSED RAISED CYCLE TRACK / LANE
  - PROPOSED ON ROAD CYCLE LANE
  - PROPOSED RAISED TABLE / ENTRY TREATMENT
  - PROPOSED TACTILE PAVING (CONTROLLED)
  - PROPOSED TACTILE PAVING (UNCONTROLLED)
  - PROPOSED TACTILE PAVING (CORDUROY PAVING)
  - PROPOSED GRASS VERGE
  - EXISTING GRASS VERGE TO BE RETAINED
  - EXISTING PAVEMENT TO BE RETAINED
  - EXISTING FOOTWAY / CYCLEWAY TO BE RETAINED
  - EXISTING FOOTPATH / HARD STANDING AREAS TO BE RETAINED
  - EXISTING ISLAND TO BE RETAINED
  - AREA OF LANDTAKE
  - PROPOSED BUS SHELTER
  - EXISTING TREES TO BE REMOVED
  - EXISTING TREES TO BE RETAINED
  - PROPOSED TREES (LOCATION INDICATIVE)
  - DELINEATOR POSTS

- NOTES:**
1. DO NOT SCALE FROM DRAWING.
  2. PROPOSED CYCLE TRACKS, CYCLE LANES AND FOOTWAYS SHALL BE MIN. 2m WIDE UNLESS NOTED OTHERWISE.
  3. EXTENT OF FOOTPATH AND PAVEMENT RENEWAL IS SUBJECT TO CONFIRMATION AT DETAILED DESIGN STAGE AND AGREEMENT WITH DLRC ROAD MAINTENANCE DEPARTMENT.

© ORDNANCE SURVEY IRELAND LICENSE NR. AR 0082522. ORDNANCE SURVEY IRELAND & GOVERNMENT OF IRELAND

ATKINS WILL NOT BE HELD LIABLE FOR THE USE OF THIS DATA ON ANY PROJECT OTHER THAN THE PROJECT: ROEBUCK ROAD CYCLE ROUTE



Risk Level	X	Atkins Base Line - Low Risk
		Atkins Sensitive - Medium Risk
		Atkins Private - High Risk
		Client Critical - Already Marked

0	PRELIMINARY	KH	09.12.21	DR	AB	CP
Rev	Description	By	Date	Chk'd	Rev'd	Auth

**ATKINS**  
Member of the SNC-Lavalin Group

Atkins House, 150-155 Alside Business Park, Swords, Co. Dublin  
Tel (+353) 01 810 8000 Fax (+353) 01 810 8001

Unit 2B, 2200 Cork Airport Business Park, Cork  
Tel (+353) 021 429 0300 Fax (+353) 021 429 0360

1st Floor Technology House Parkmore Technology Park, Galway  
Tel (+353) 091 786 050 Fax (+353) 091 779 830

Client: DÚN LAOGHAIRE-RATHDOWN COUNTY COUNCIL

Project: ROEBUCK ROAD CYCLE ROUTE

Purpose	PRELIMINARY				
Title	GENERAL ARRANGEMENT SHEET 2 OF 4 OPTION 1				
Original Scale	1:250 at A1	Drawn	Checked	Reviewed	Authorised
Scale	1:500 at A3	Date	Date	Date	Date
Status	P	Drawing Number	5207277-ATK-01-ZZ-DR-C-950102	Rev	0