



LEGEND:

EXISTING KERBLINE	---
PROPOSED KERBLINE	---
PROPOSED KERB BETWEEN CYCLETRACK AND FOOTPATH	---
PROPOSED TACTILE PAVING	Grid pattern
PROPOSED KASSEL KERB	---
PROPOSED CARRIAGEWAY BUILD-UP / RESURFACING	Grey fill
PROPOSED FOOTPATH	Dark grey fill
PROPOSED RAISED CYCLETRACK	Orange fill
PROPOSED MANDATORY CYCLELANE	Red fill
PROPOSED LANDSCAPED / GRASSED AREA	Green fill

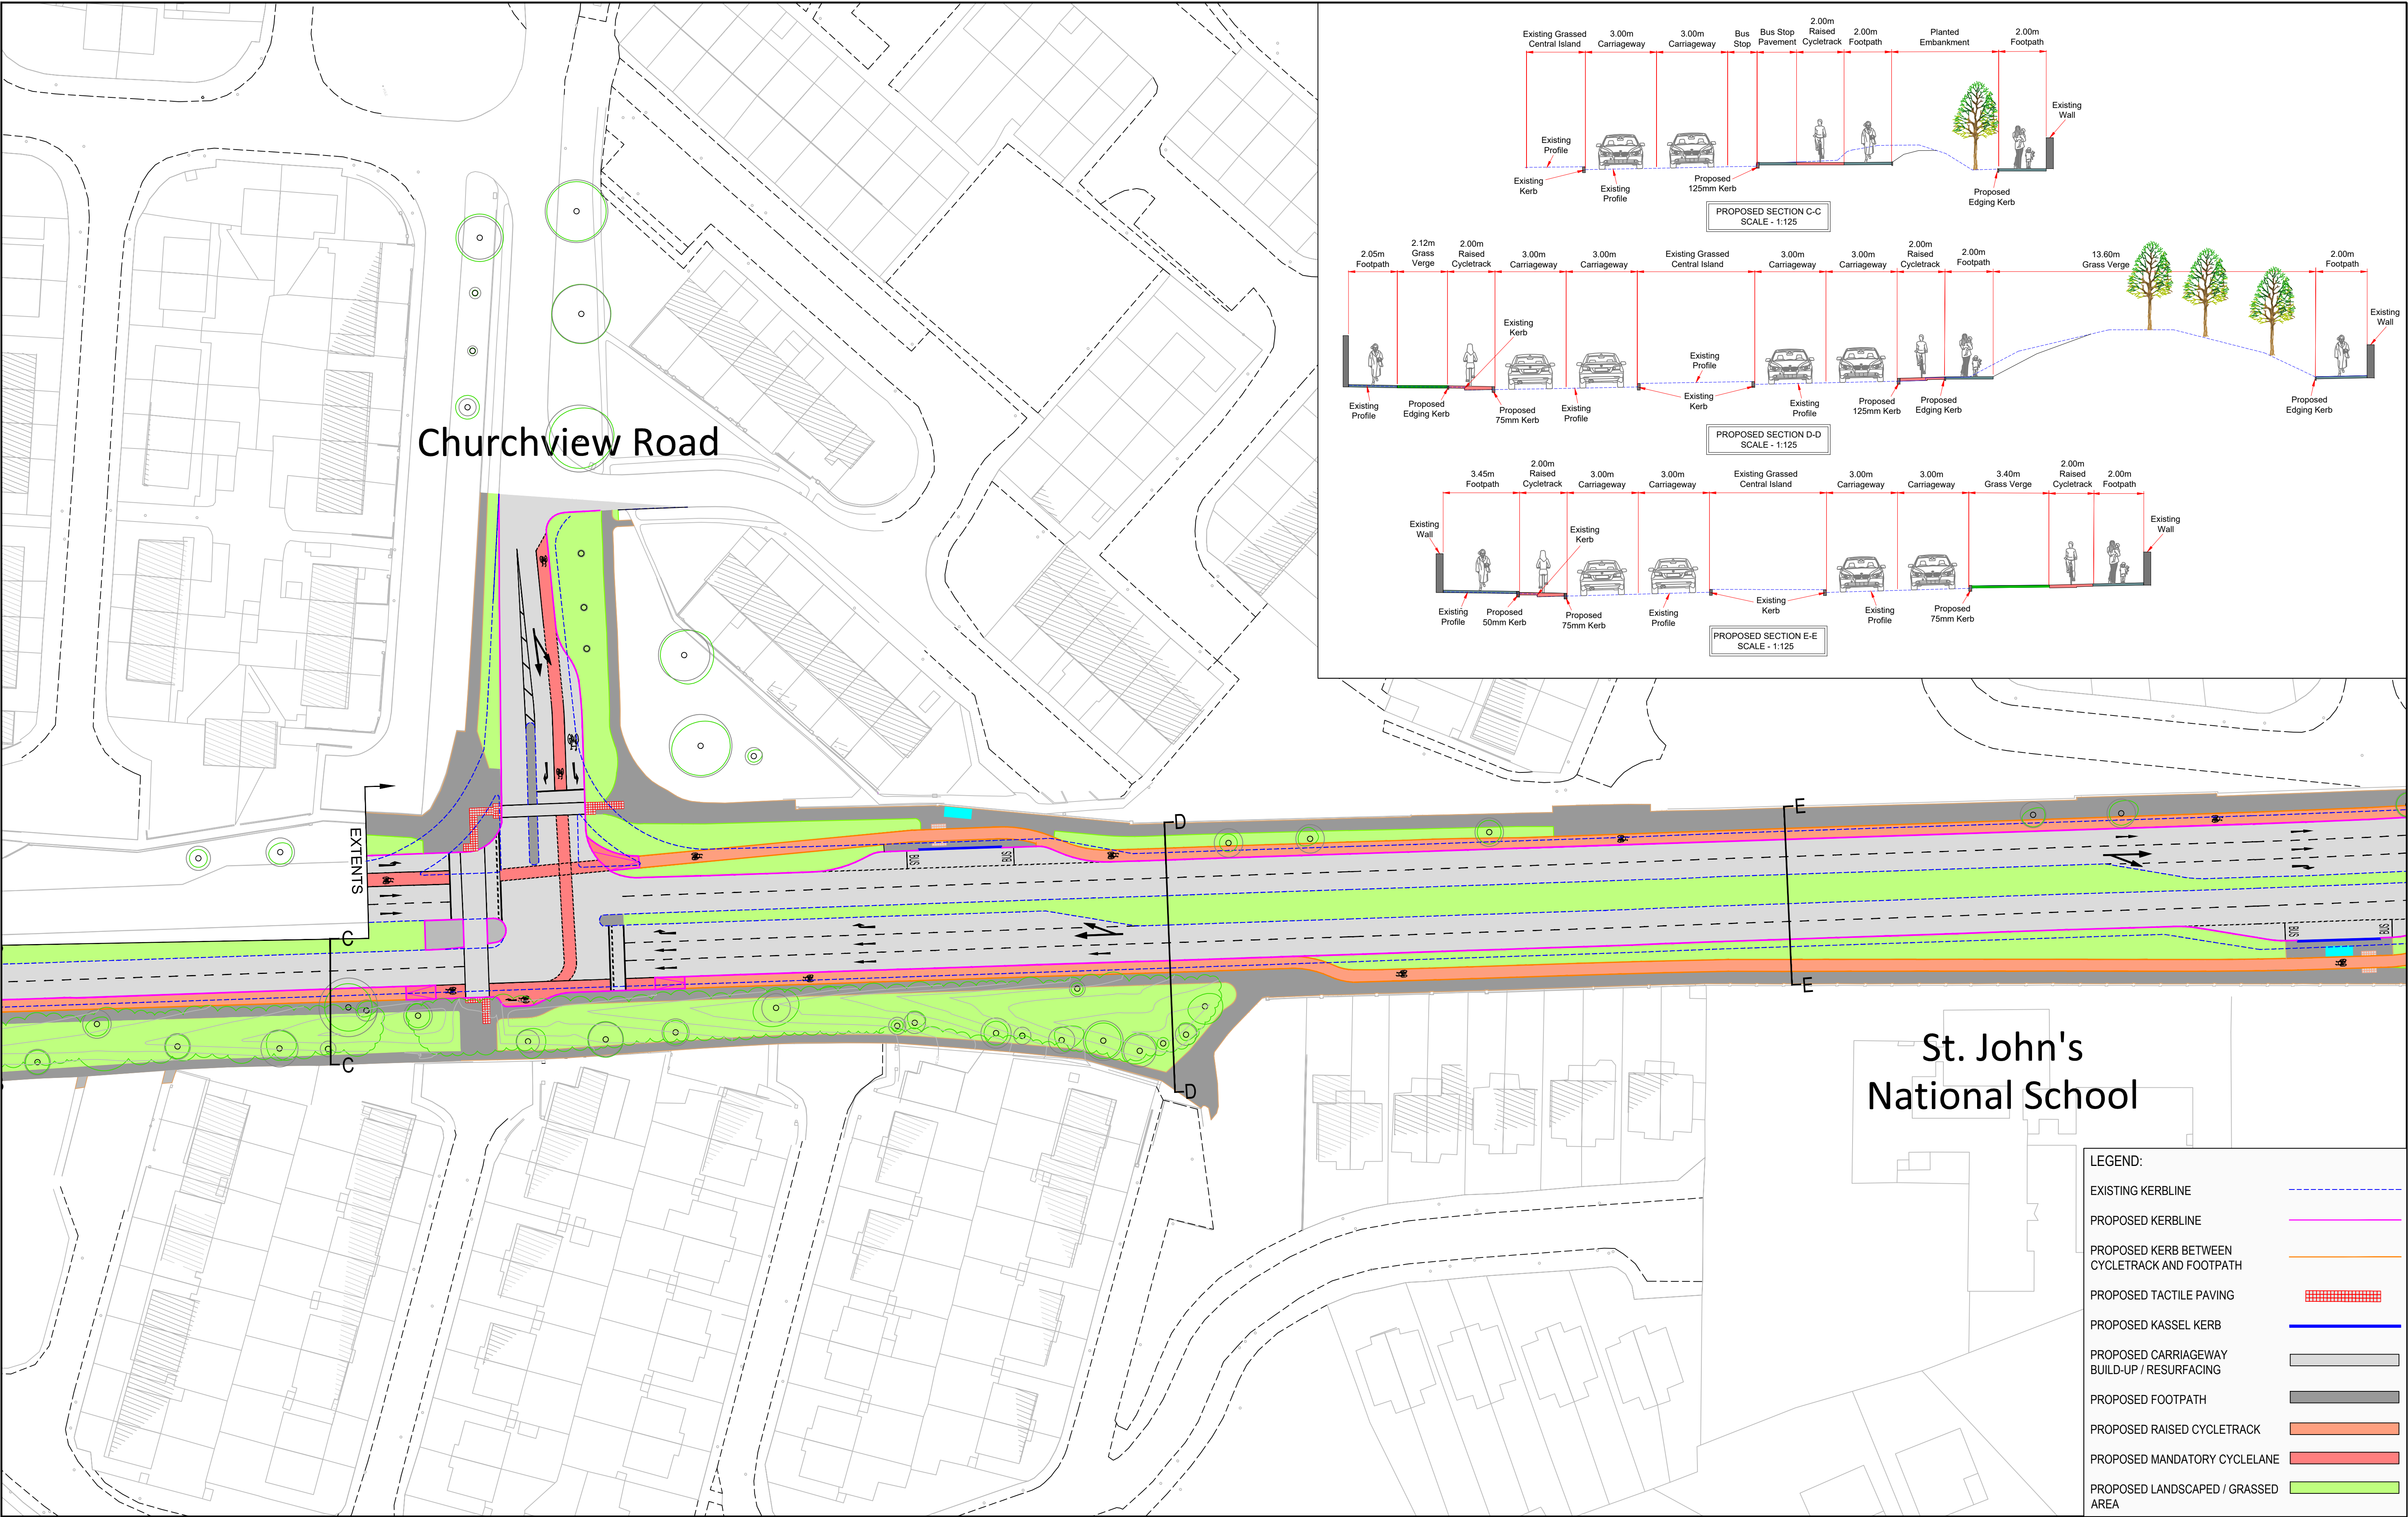

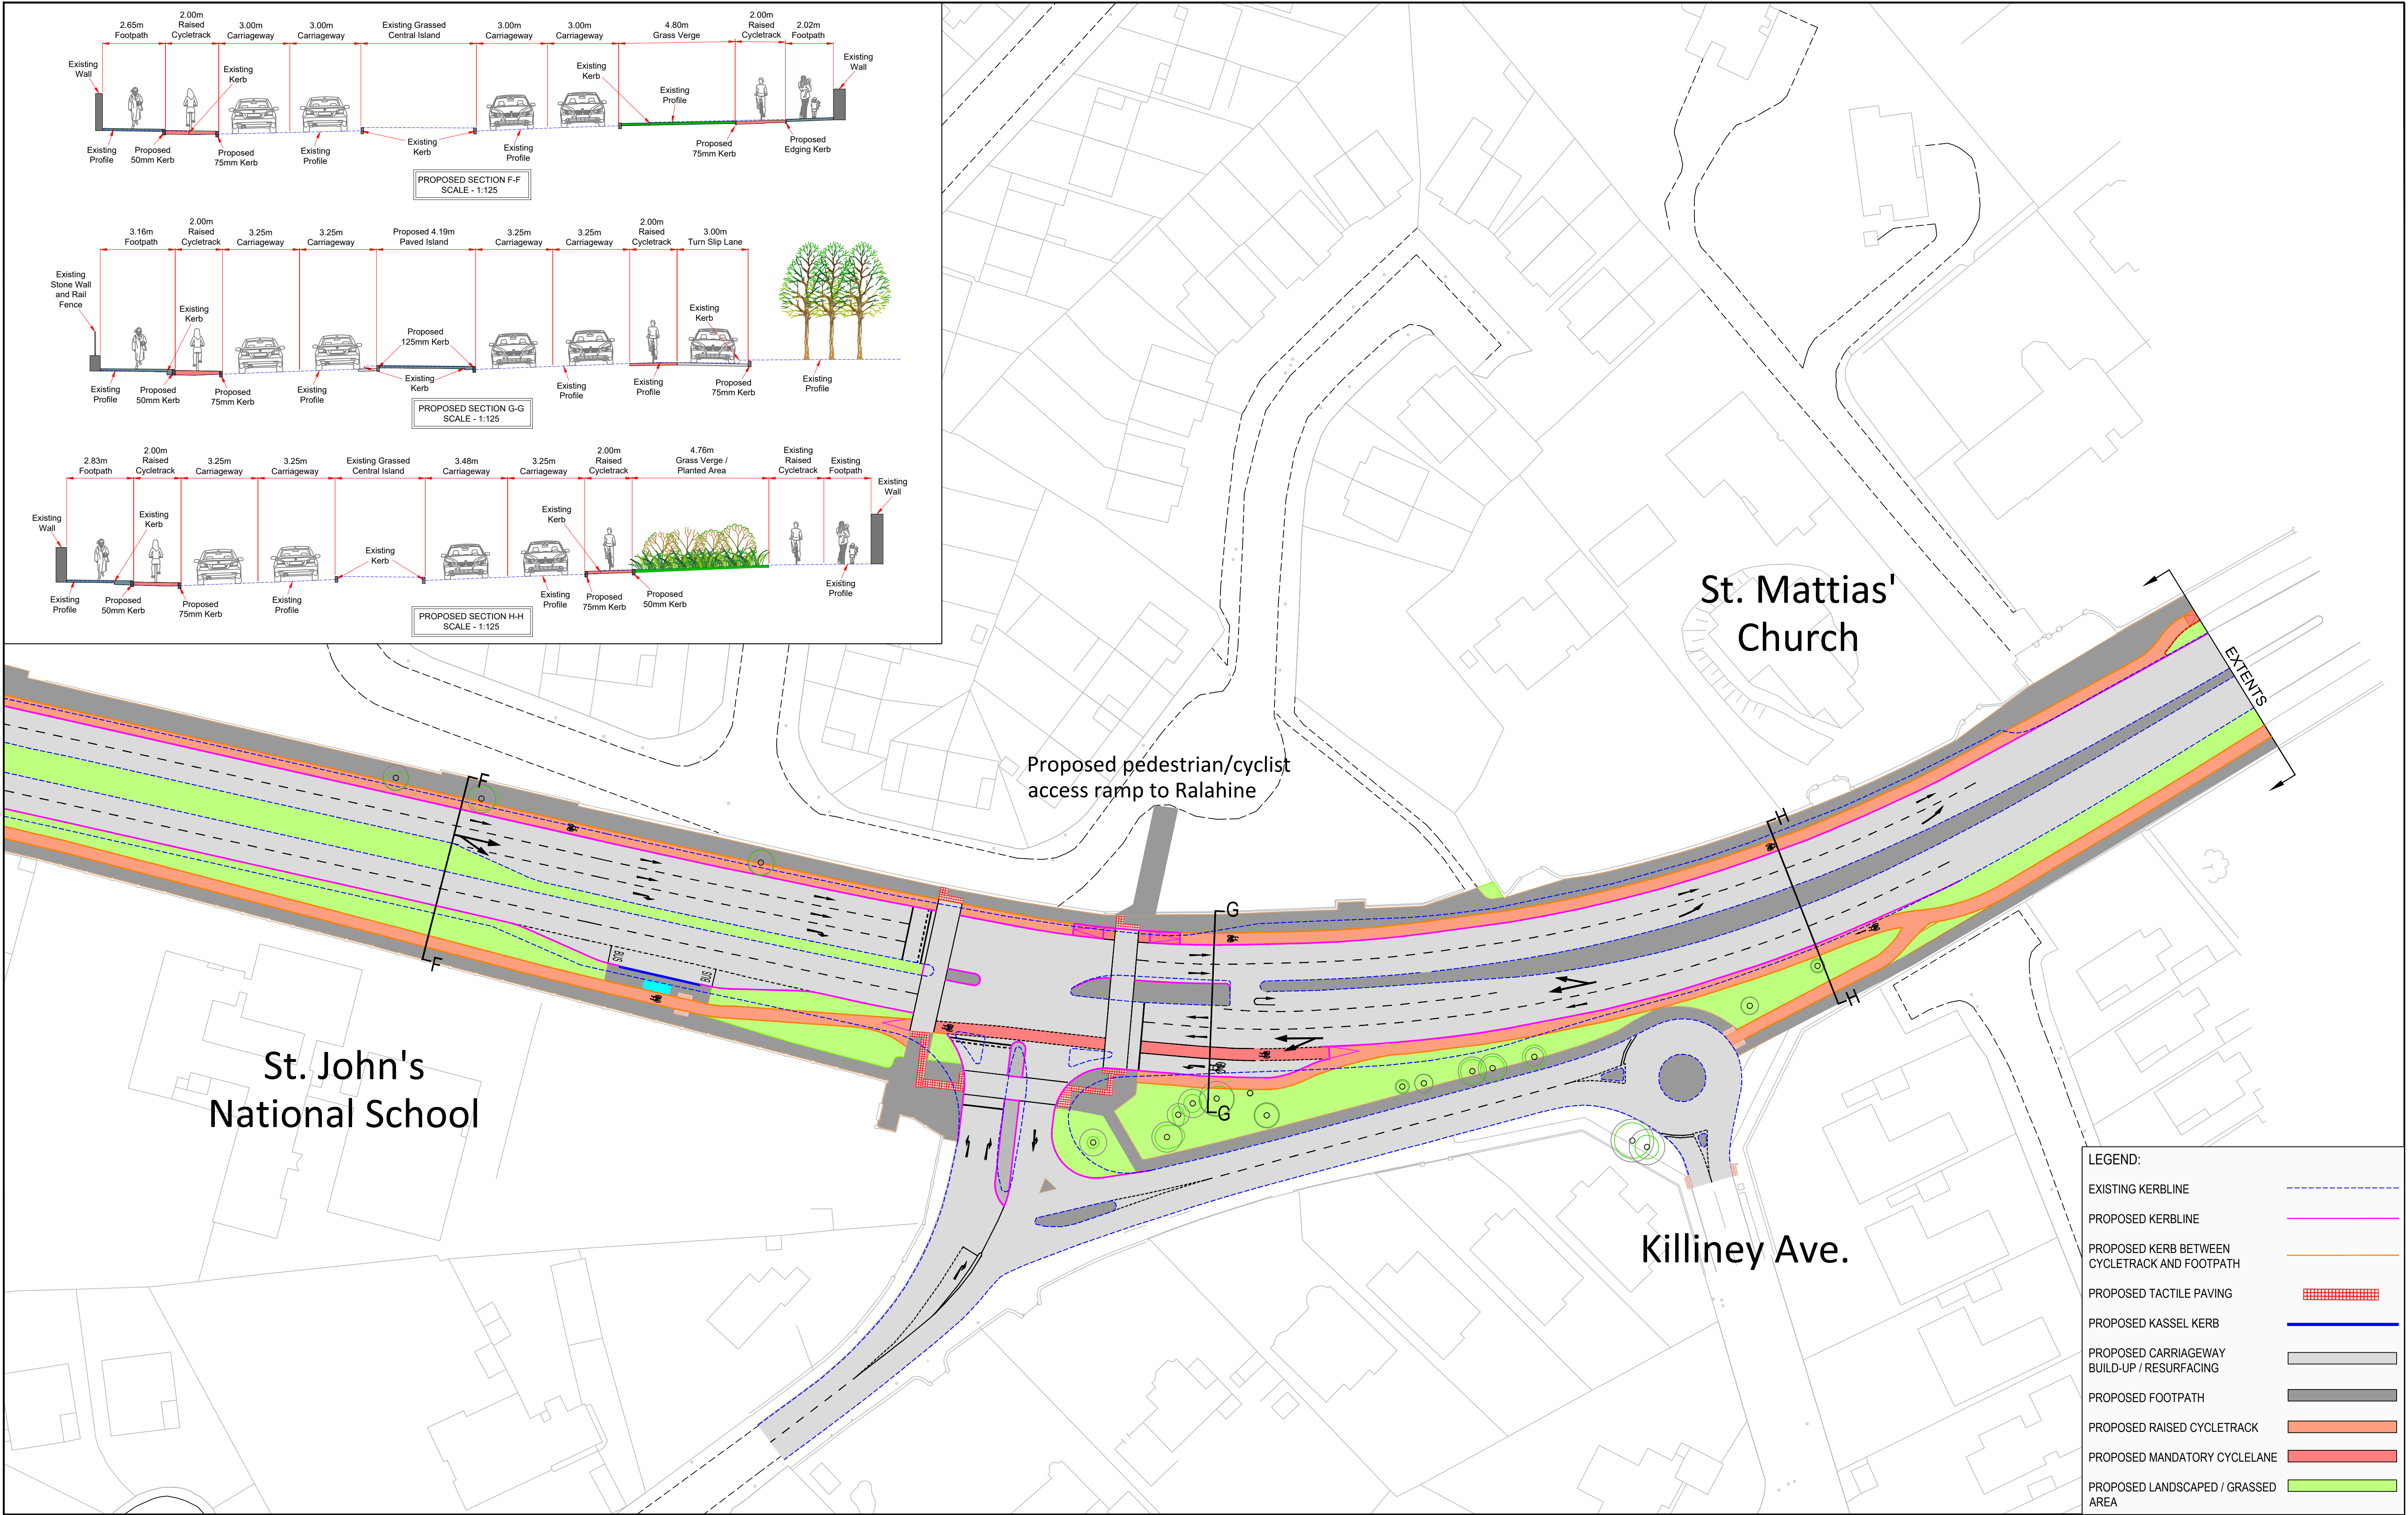

Rev.	Date	Drawn	Description	Chk'd	Appr.
P04	21/10/2020	RC	ISSUED FOR STAGE APPROVAL	TD	RC
P03	16/07/20	ROB	ISSUED FOR STAGE APPROVAL	RC	TD
P02	15/07/20	ROB	ISSUED FOR REVIEW & COMMENT	RC	TD
P01	19/06/20	ROB	ISSUED FOR REVIEW & COMMENT	RC	TD

Project Title: Wyattville Road Cycle Improvement Scheme - Phase 2			Status: S4	
Drawing Title: PROPOSED LAYOUT SHEET 3 OF 3				
Designed: RC	File Name: 19413-BT-00-XX-DR-Z-00126 - 00128	Drawing No. 19413-BT-00-XX-DR-Z-00128		Rev: P04
Drawn: ROB	Scale at A1: 1:500			
Approved: LP	Date: OCTOBER 2020			
Checked: TD				